





STRUCTURE SUMMARY:	
P5) 24" x 36" - CASTING HEIGHT - 4"	0 lb
P4) 24" x 36" - GRADE RING 6"W F/F - 3"	218 lb
P3) 24" x 36" - GRADE RING 6"W F/F - 3"	218 lb
P2) 24" x 36" - GRADE RING 6"W F/F - 3"	218 lb
P1) 24" x 36" - KNOCKOUT BASE 6"W/F - STOCK F/n - 42"	2466 lb
1) CASTING - HOE 518 F/G	354 lb
4) 24" x 36" - Conseal CS-102 1.00"	0 lb

Structure Total:	3473 lb

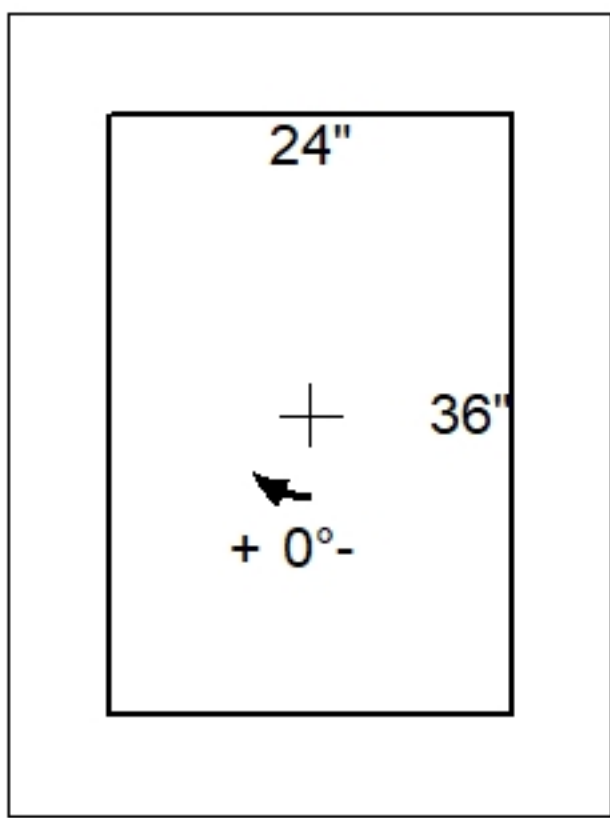

Position	Elev	Angle	Pipe	Pipe OD	Hole	Connector	Up ()	Ref
Rim	4.583'							
Reducer								
Invert 1								
Invert 2								
Invert 3								
Invert 4								
Invert 5								
Invert 6								
Invert 7								
Invert 8								

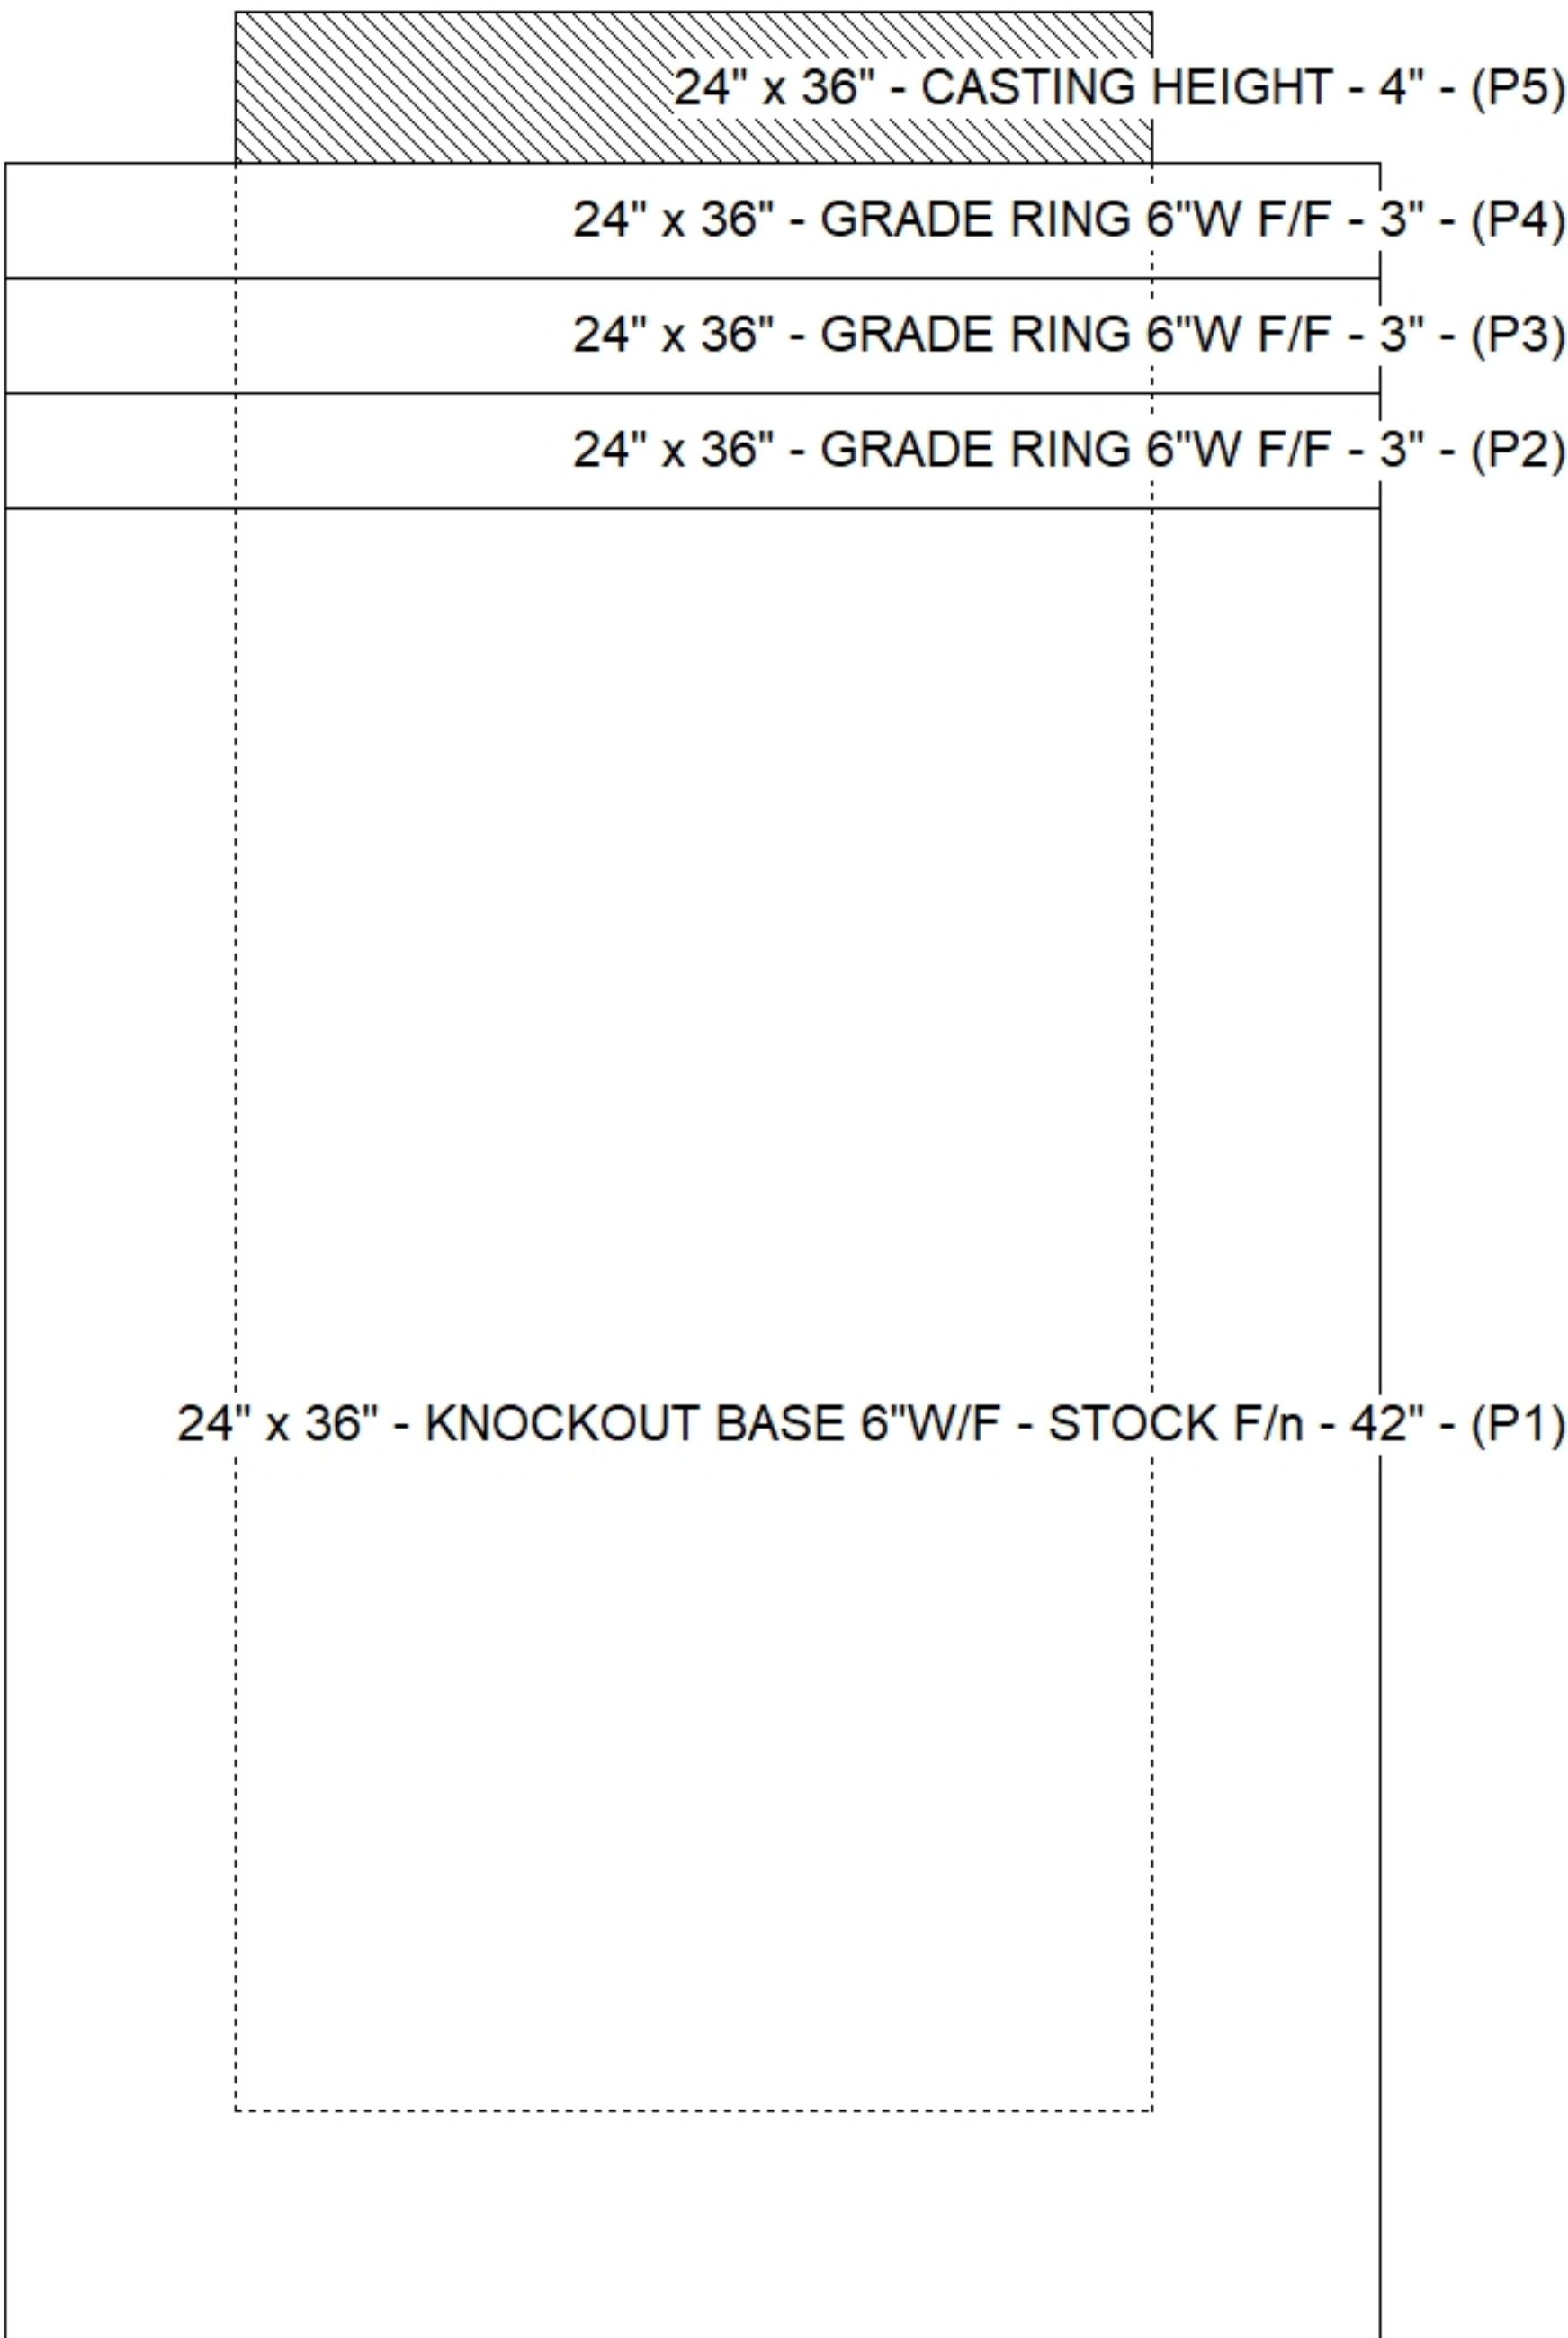

Default - Interior Dimensions

(P1)

Front	Right	Back	Left

EXT 42" 6"

Submittal Drawing
7/20/2026 10:22:38 AM

SUBMITTAL
APPROVED BY: