





STRUCTURE SUMMARY:	
P4) 24" x 36" - CASTING HEIGHT - 4"	0 lb
P3) 24" x 36" - GRADE RING 6"W F/F - 3"	218 lb
P2) 24" x 36" - BOX RISER 6inW F/F - 12"	870 lb
P1) 24" x 36" - KNOCKOUT BASE 6"W/F - STOCK F/n - 42"	2466 lb
1) CASTING - HOE 518 F/G	354 lb
3) 24" x 36" - Conseal CS-102 1.00"	0 lb

Structure Total:	3908 lb

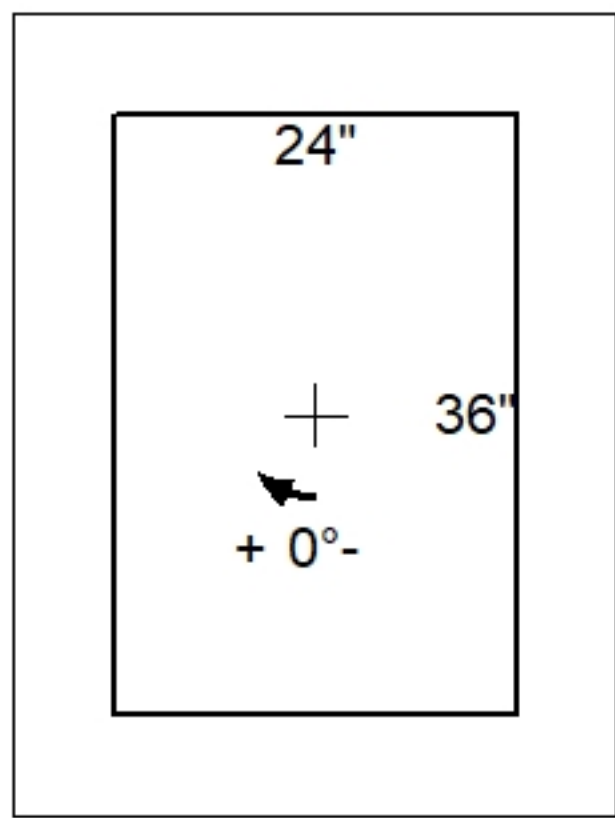

Position	Elev	Angle	Pipe	Pipe OD	Hole	Connector	Up (_)	Ref
Rim	5.083'							
Reducer								
Invert 1								
Invert 2								
Invert 3								
Invert 4								
Invert 5								
Invert 6								
Invert 7								
Invert 8								

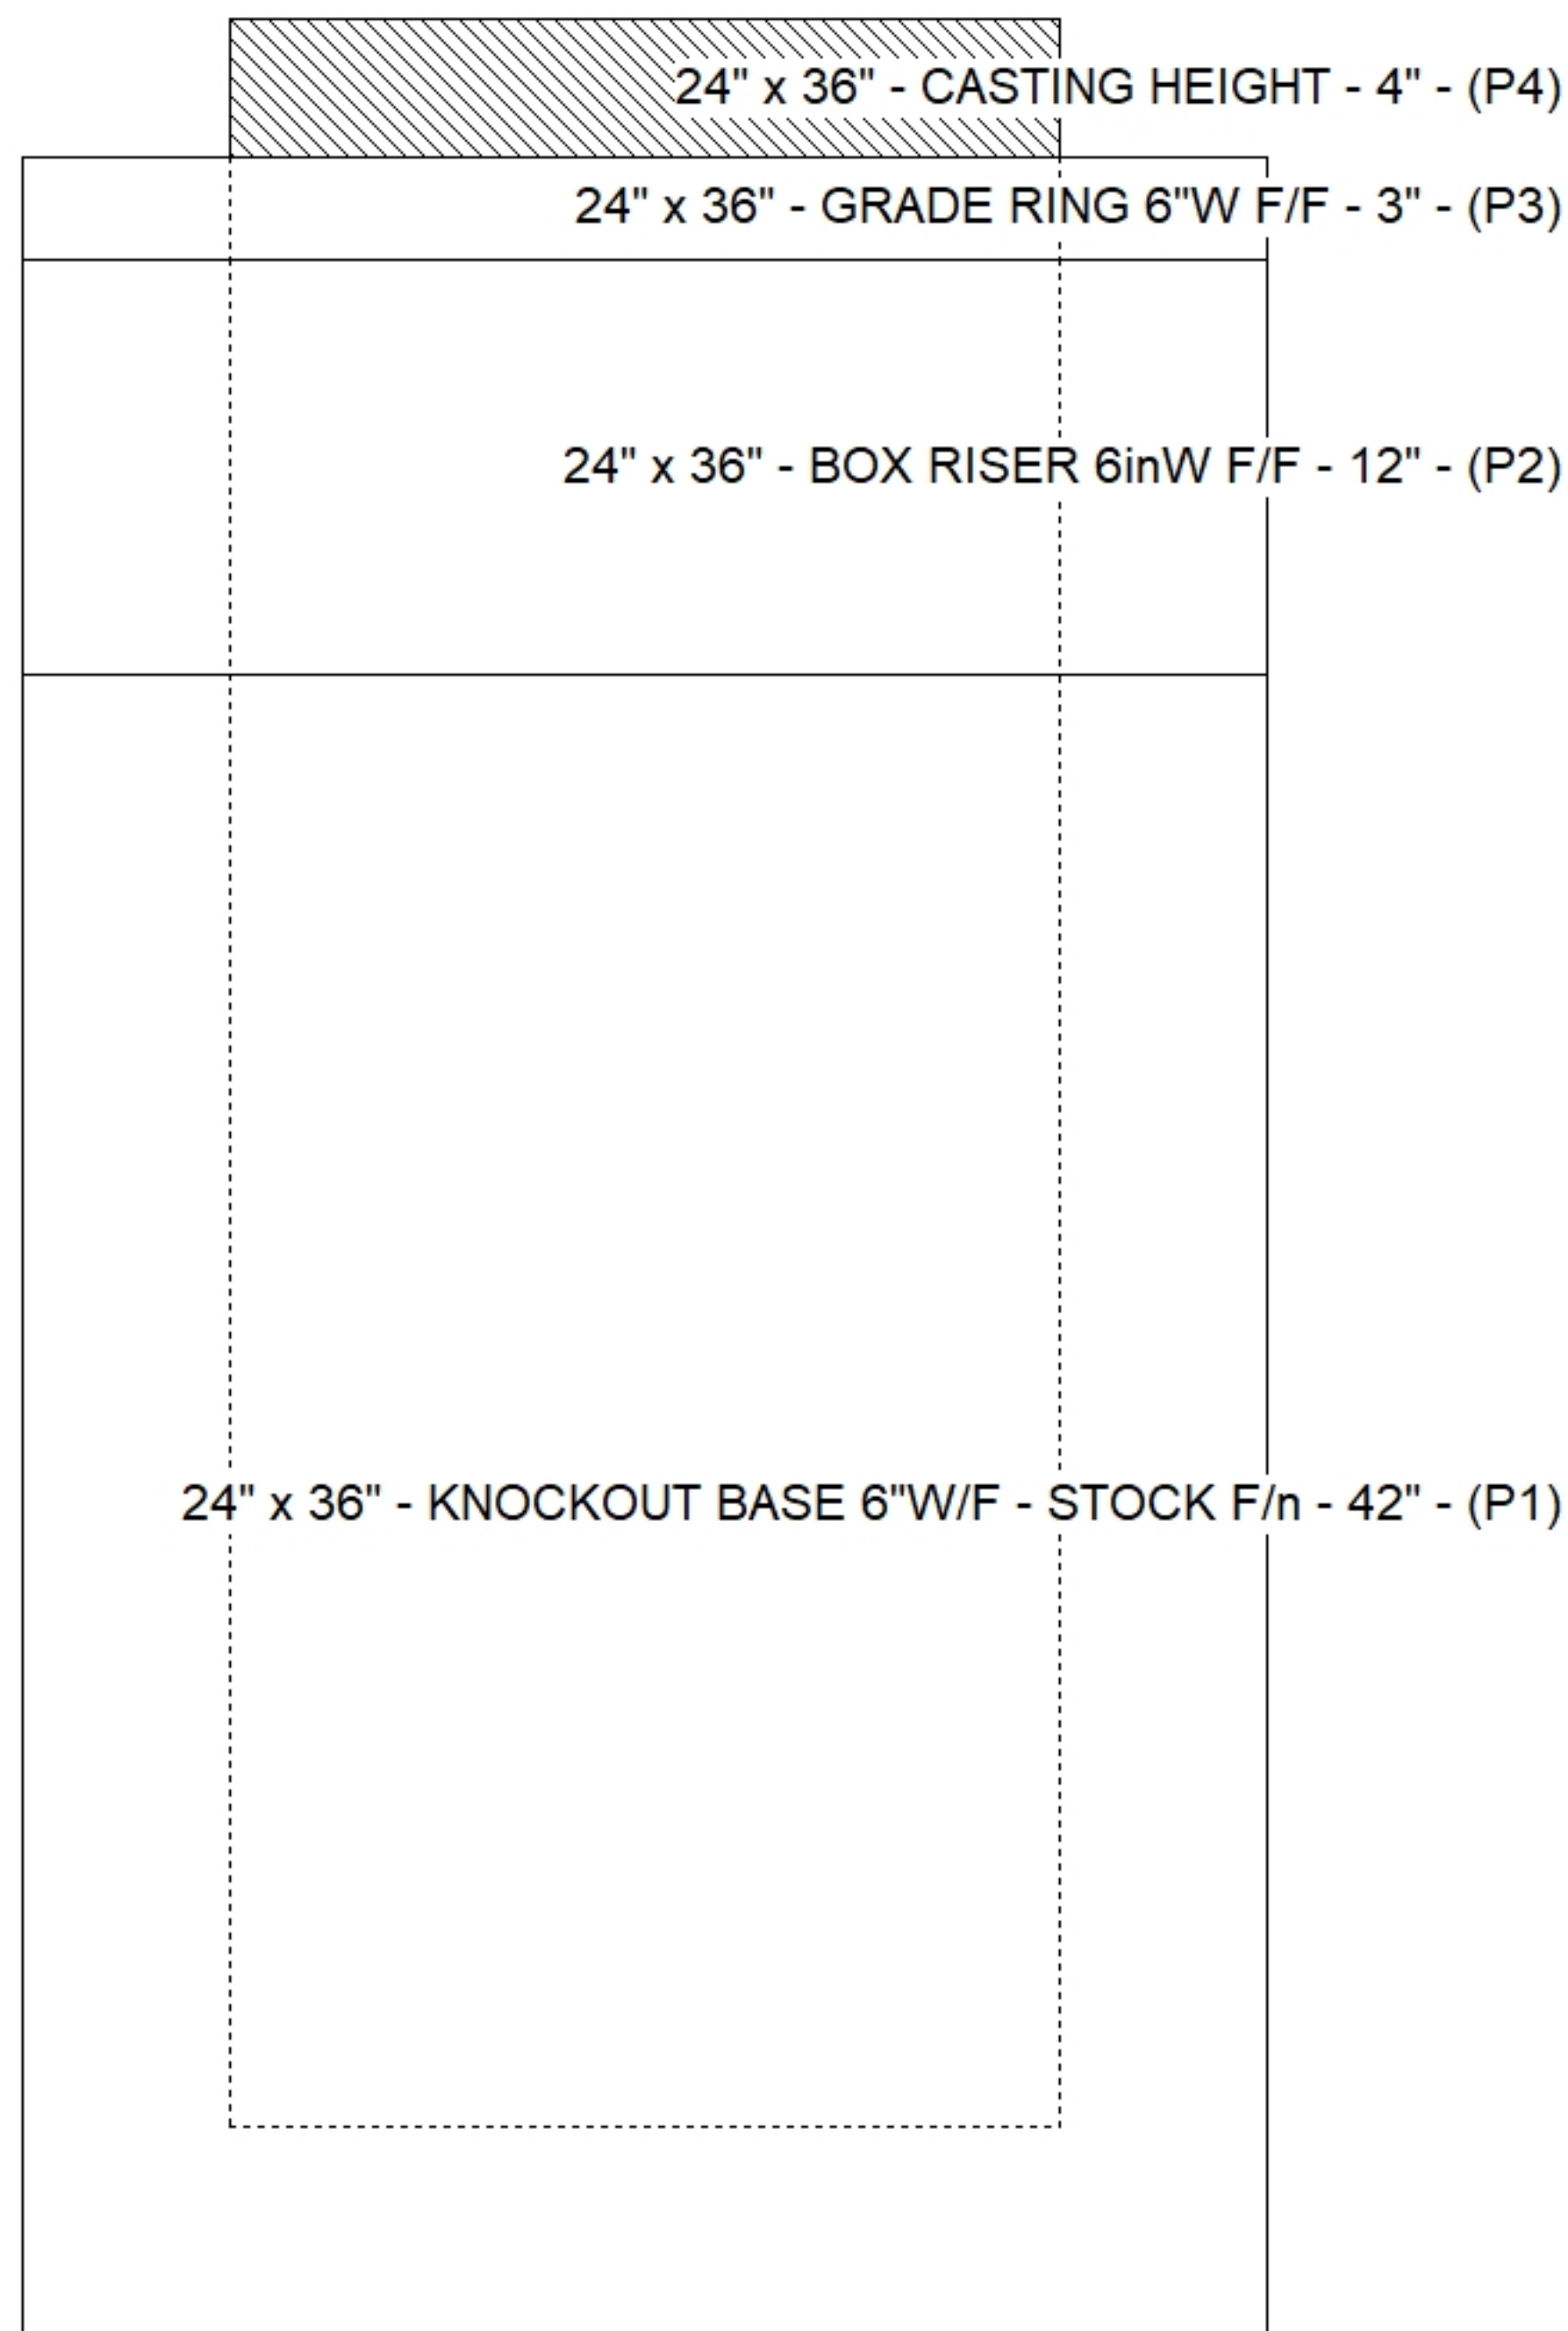

Default - Interior Dimensions

The diagram shows a rectangular table with the following dimensions and labels:

- Labels:** Front, Right, Back, Left (positioned above the corresponding sections).
- Height:** 42" (overall height, indicated by a vertical dimension line on the right).
- Depth:** 6" (depth of the front and back sections, indicated by a vertical dimension line on the right).
- Section Labels:** (P1) is located on the left side of the table.

Submittal Drawing 7/20/2026 10:22:39 AM	SUBMITTAL APPROVED BY:
--	---------------------------