





Floor (Bot): 523.81'
Overall Height: 22.083'
Slack: 0.68"


Structure Total: 117811 lb

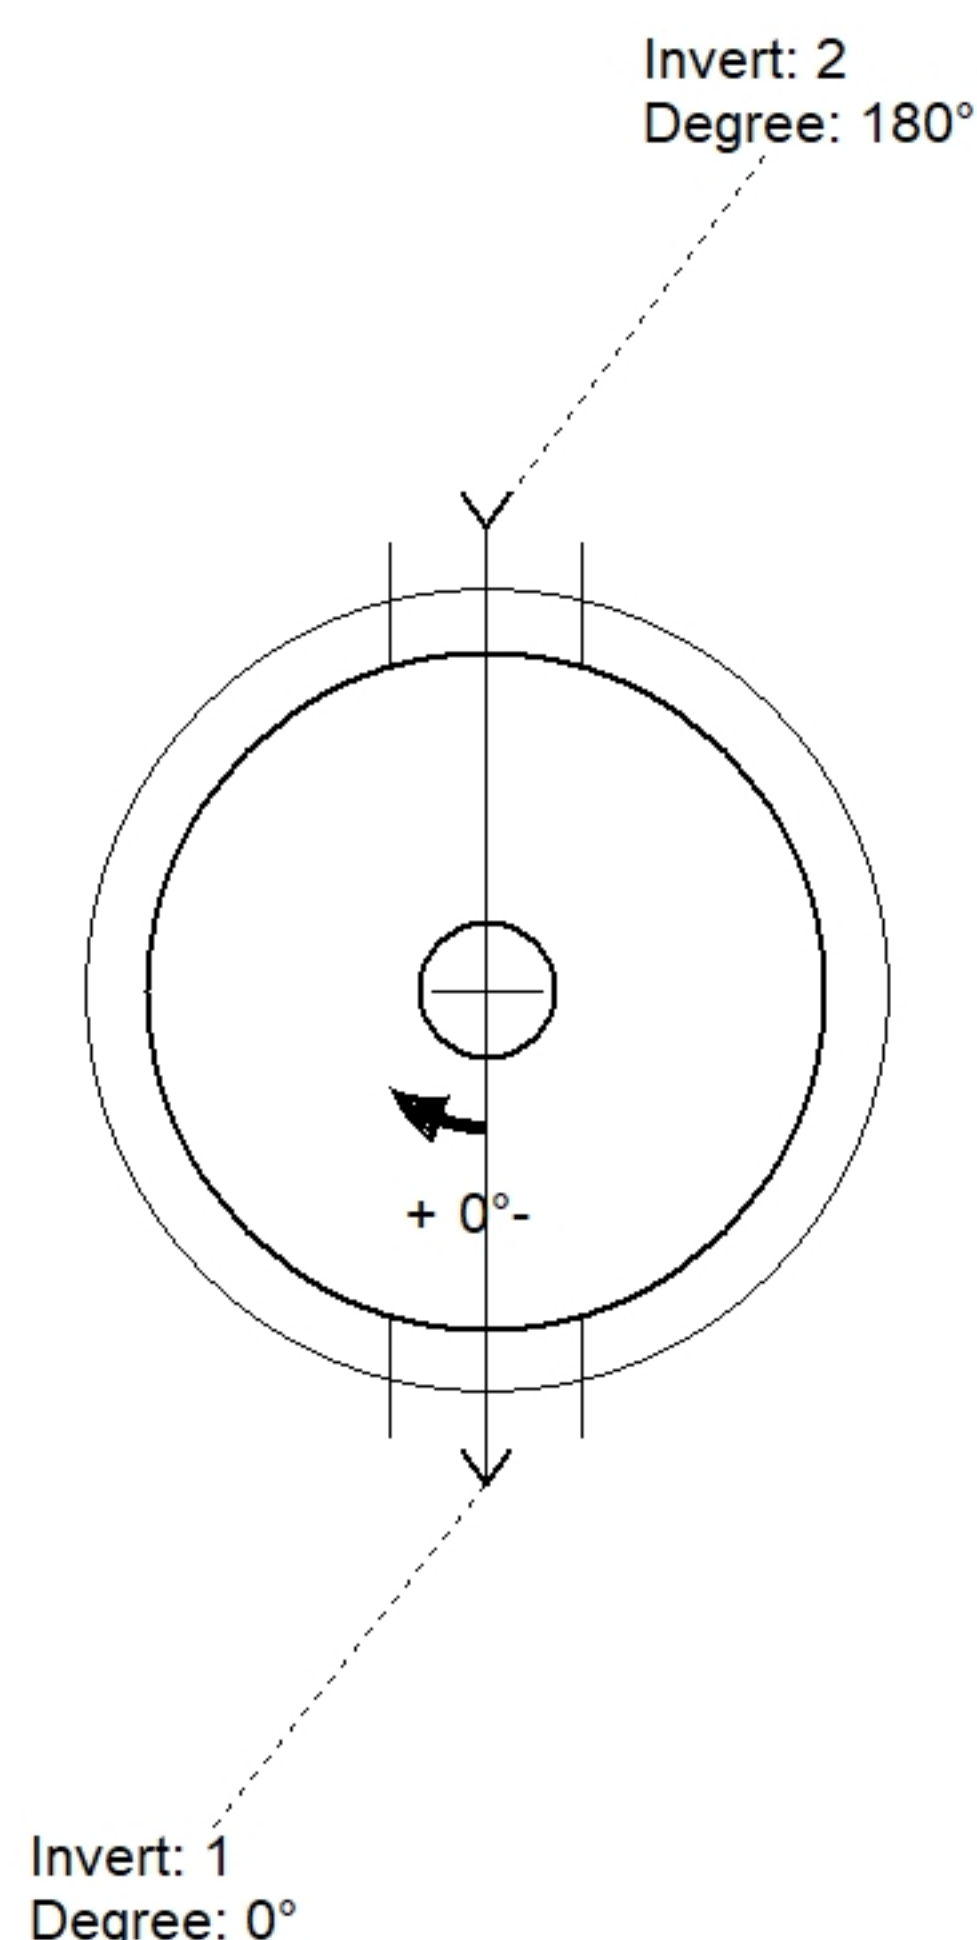

Position	Elev	Angle	Pipe	Pipe OD	Hole	Connector	Up (')	Ref
Rim	545.95'							
Reducer								
Invert 1	538.31'	0°	24" RCP B WALL	30"	34"	Hole 34	43"	P3
Invert 2	538.31'	180°	24" RCP B WALL	30"	34"	Hole 34	43"	P3
Invert 3								
Invert 4								
Invert 5								
Invert 6								
Invert 7								
Invert 8								

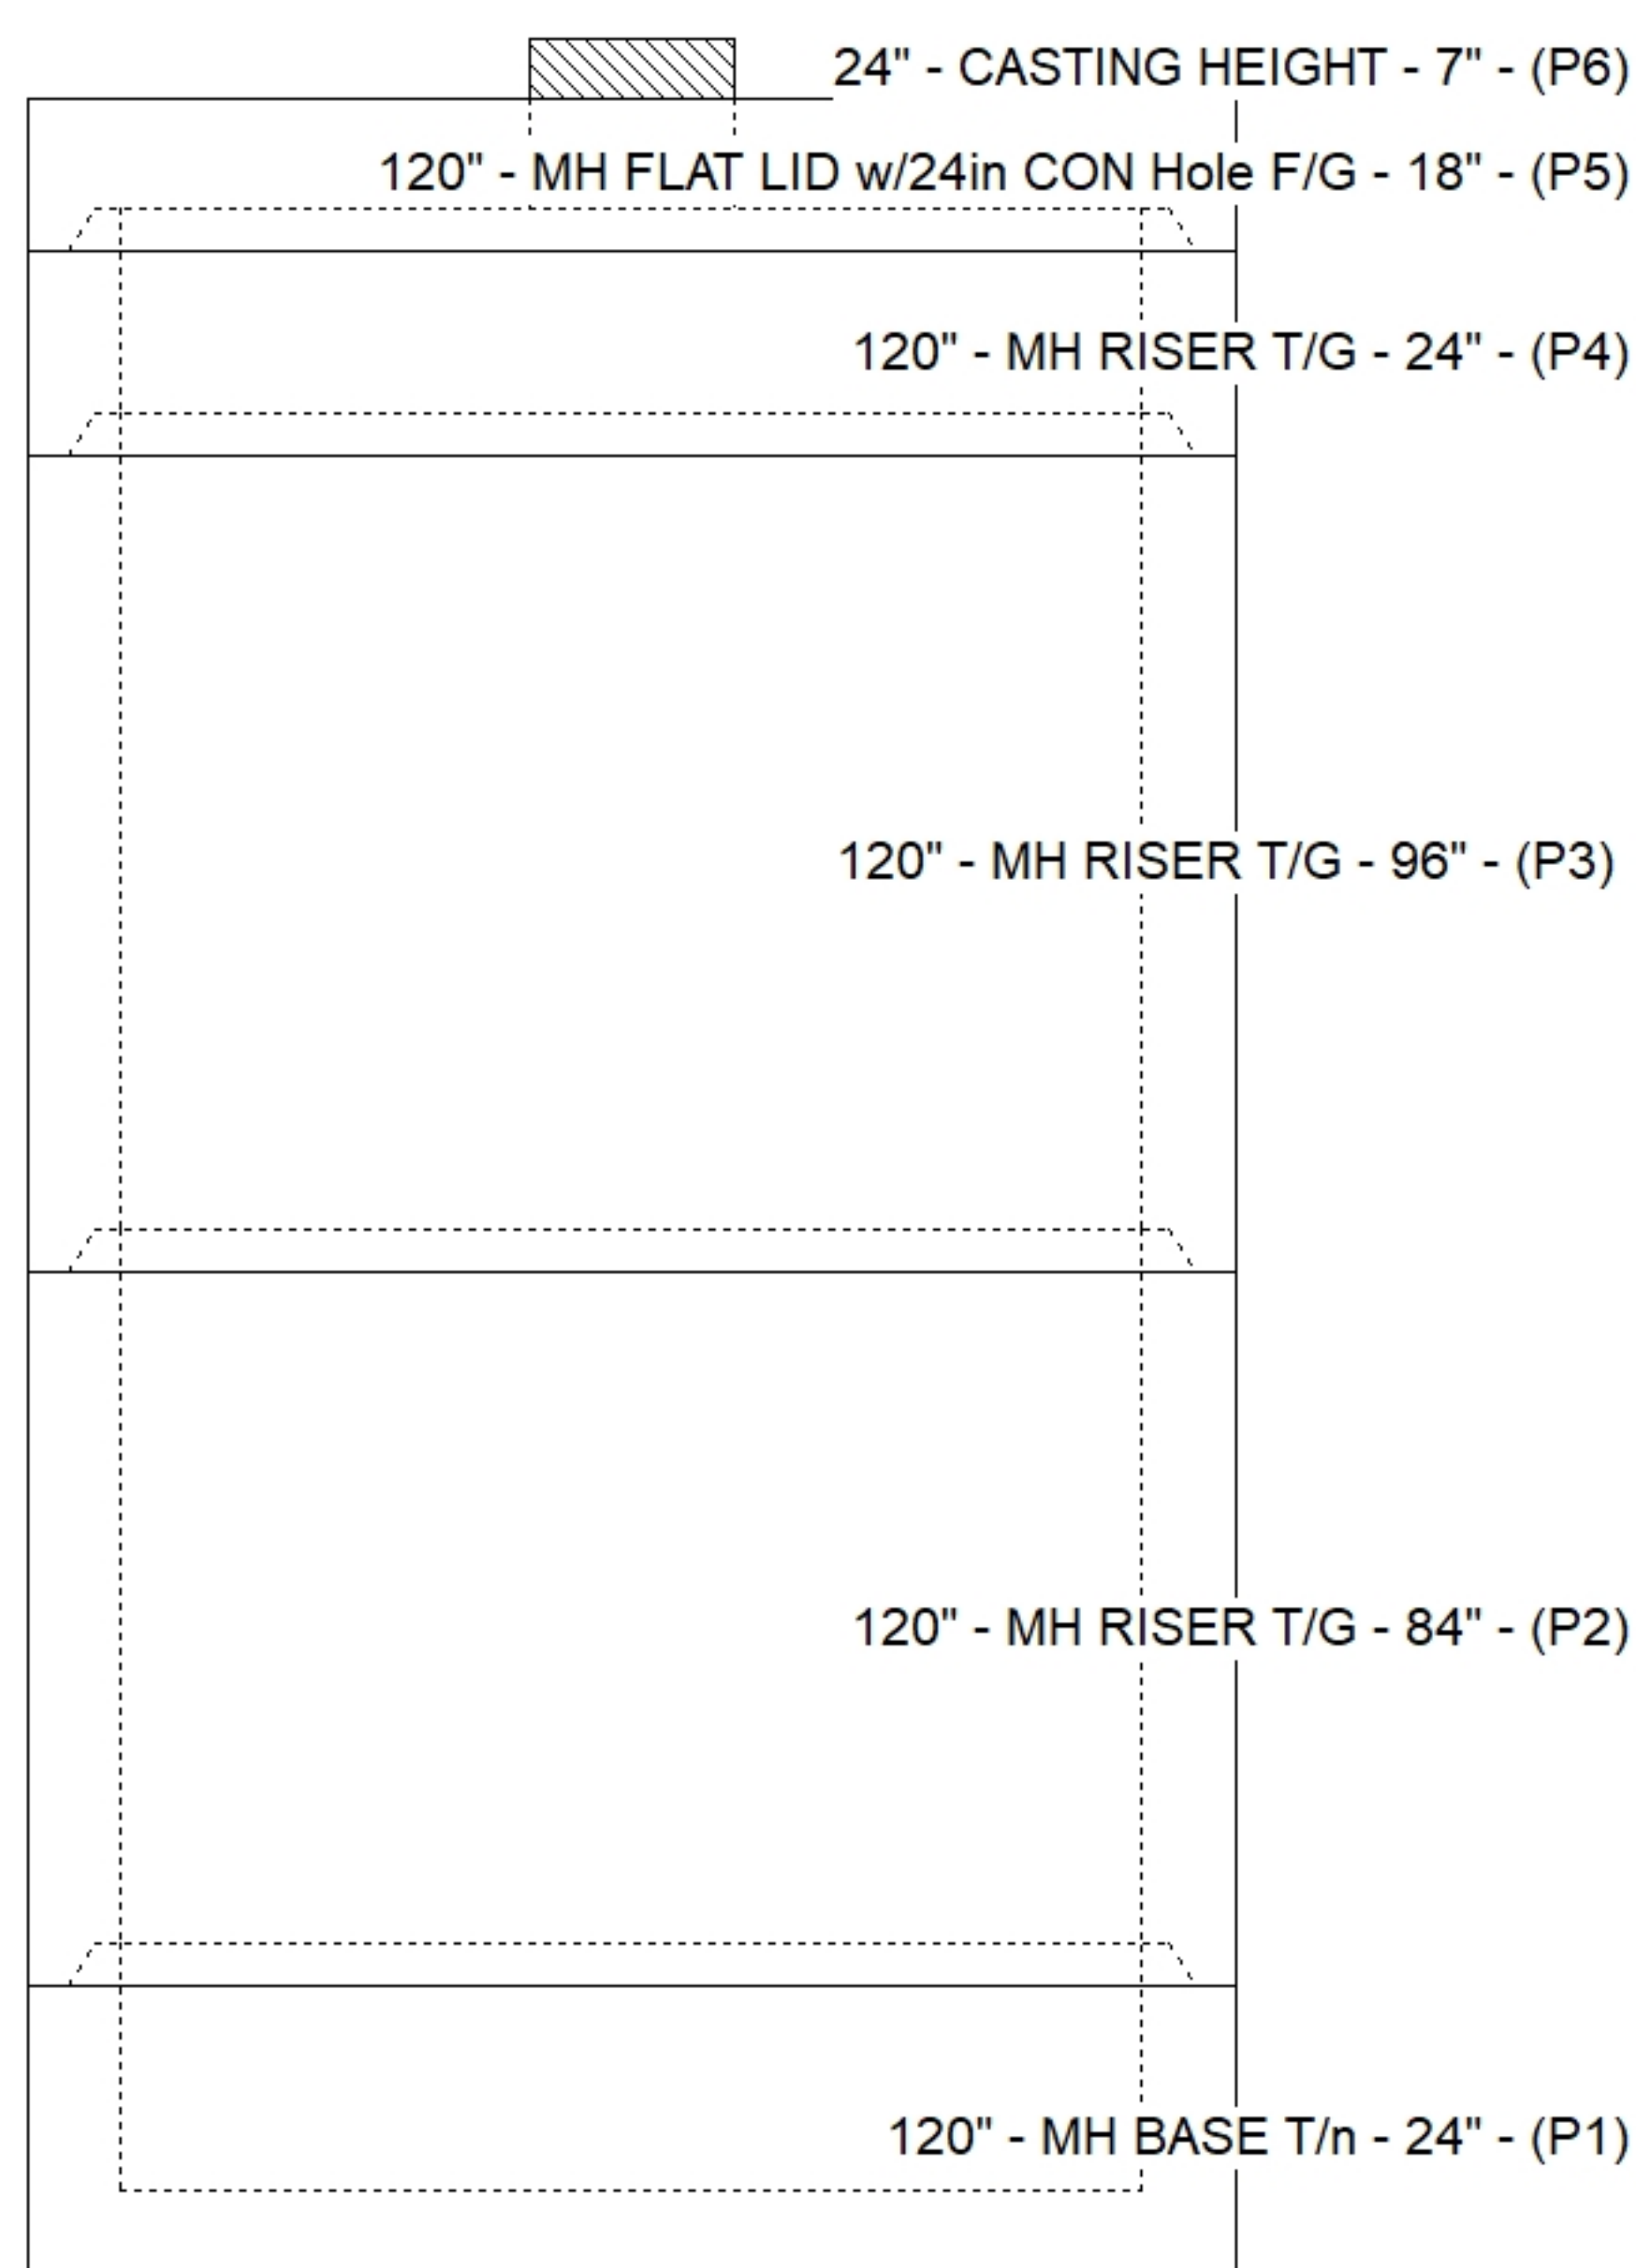

Default - Interior Dimensions

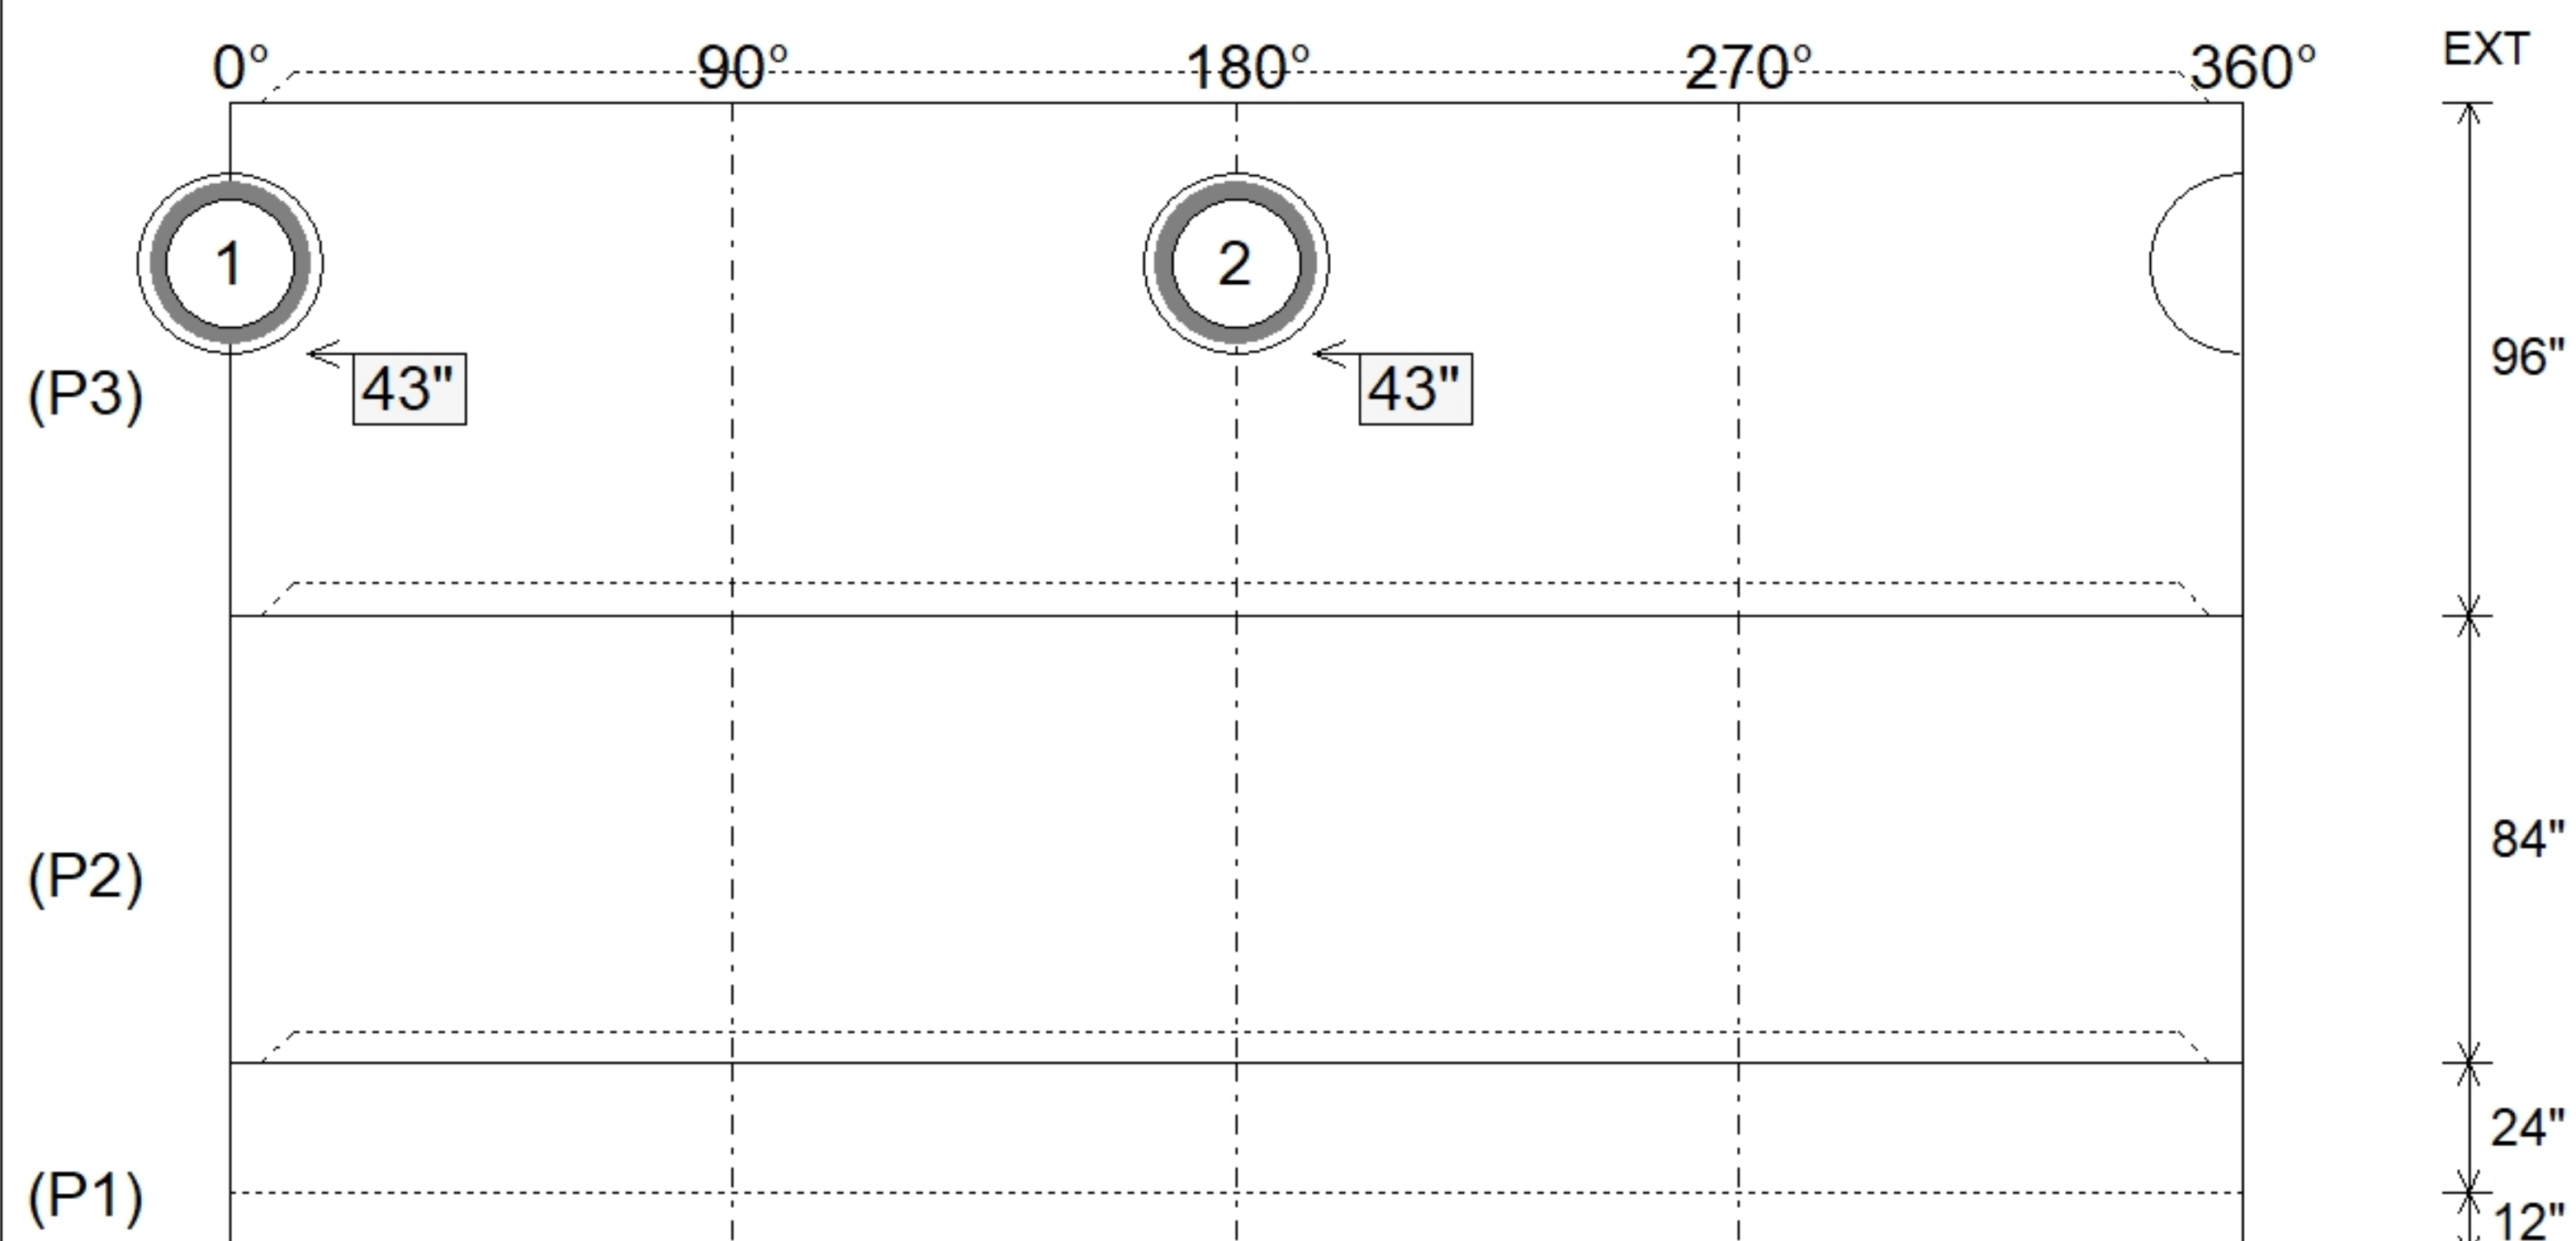

SUBMITTAL
APPROVED BY: