



Floor (Bot): 532.12'
Overall Height: 22.667'
Slack: 0.4"

Structure Total: 120470 lb

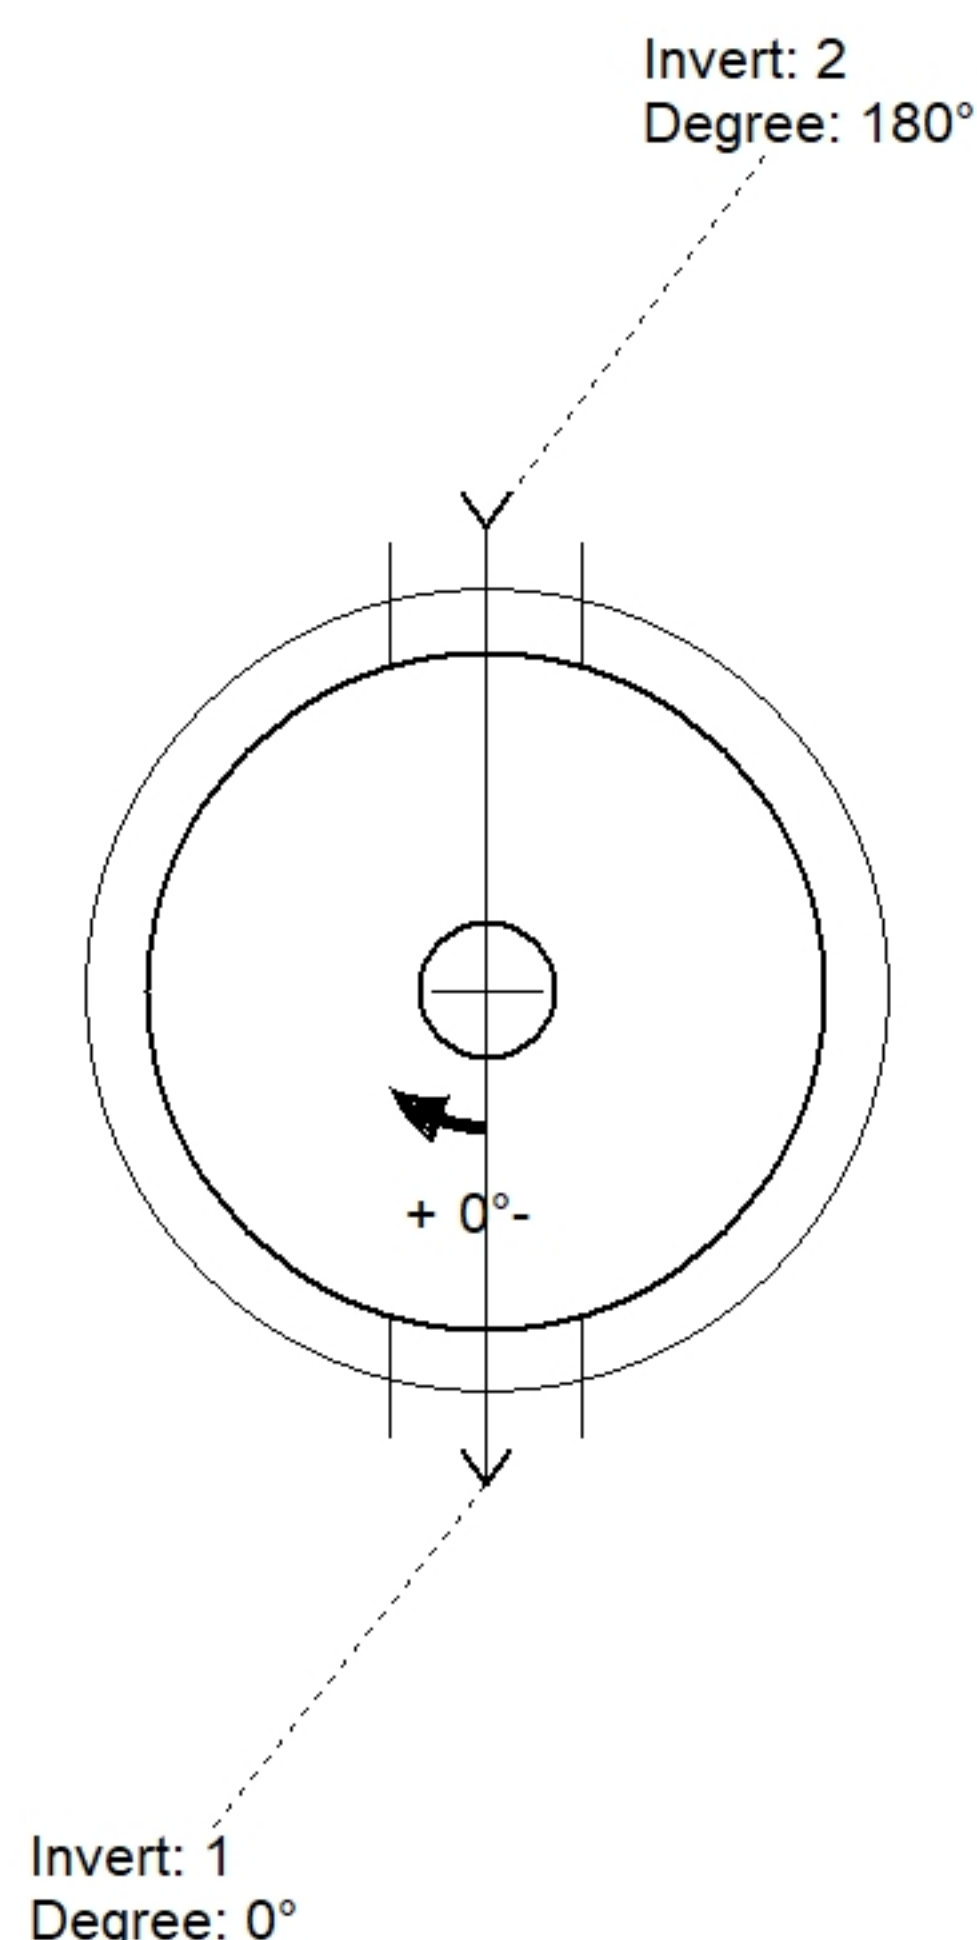

Position	Elev	Angle	Pipe	Pipe OD	Hole	Connector	Up (')	Ref
Rim	554.82'							
Reducer								
Invert 1	546.62'	0°	24" RCP B WALL	30"	34"	Hole 34	36"	P3
Invert 2	546.62'	180°	24" RCP B WALL	30"	34"	Hole 34	36"	P3
Invert 3								
Invert 4								
Invert 5								
Invert 6								
Invert 7								
Invert 8								

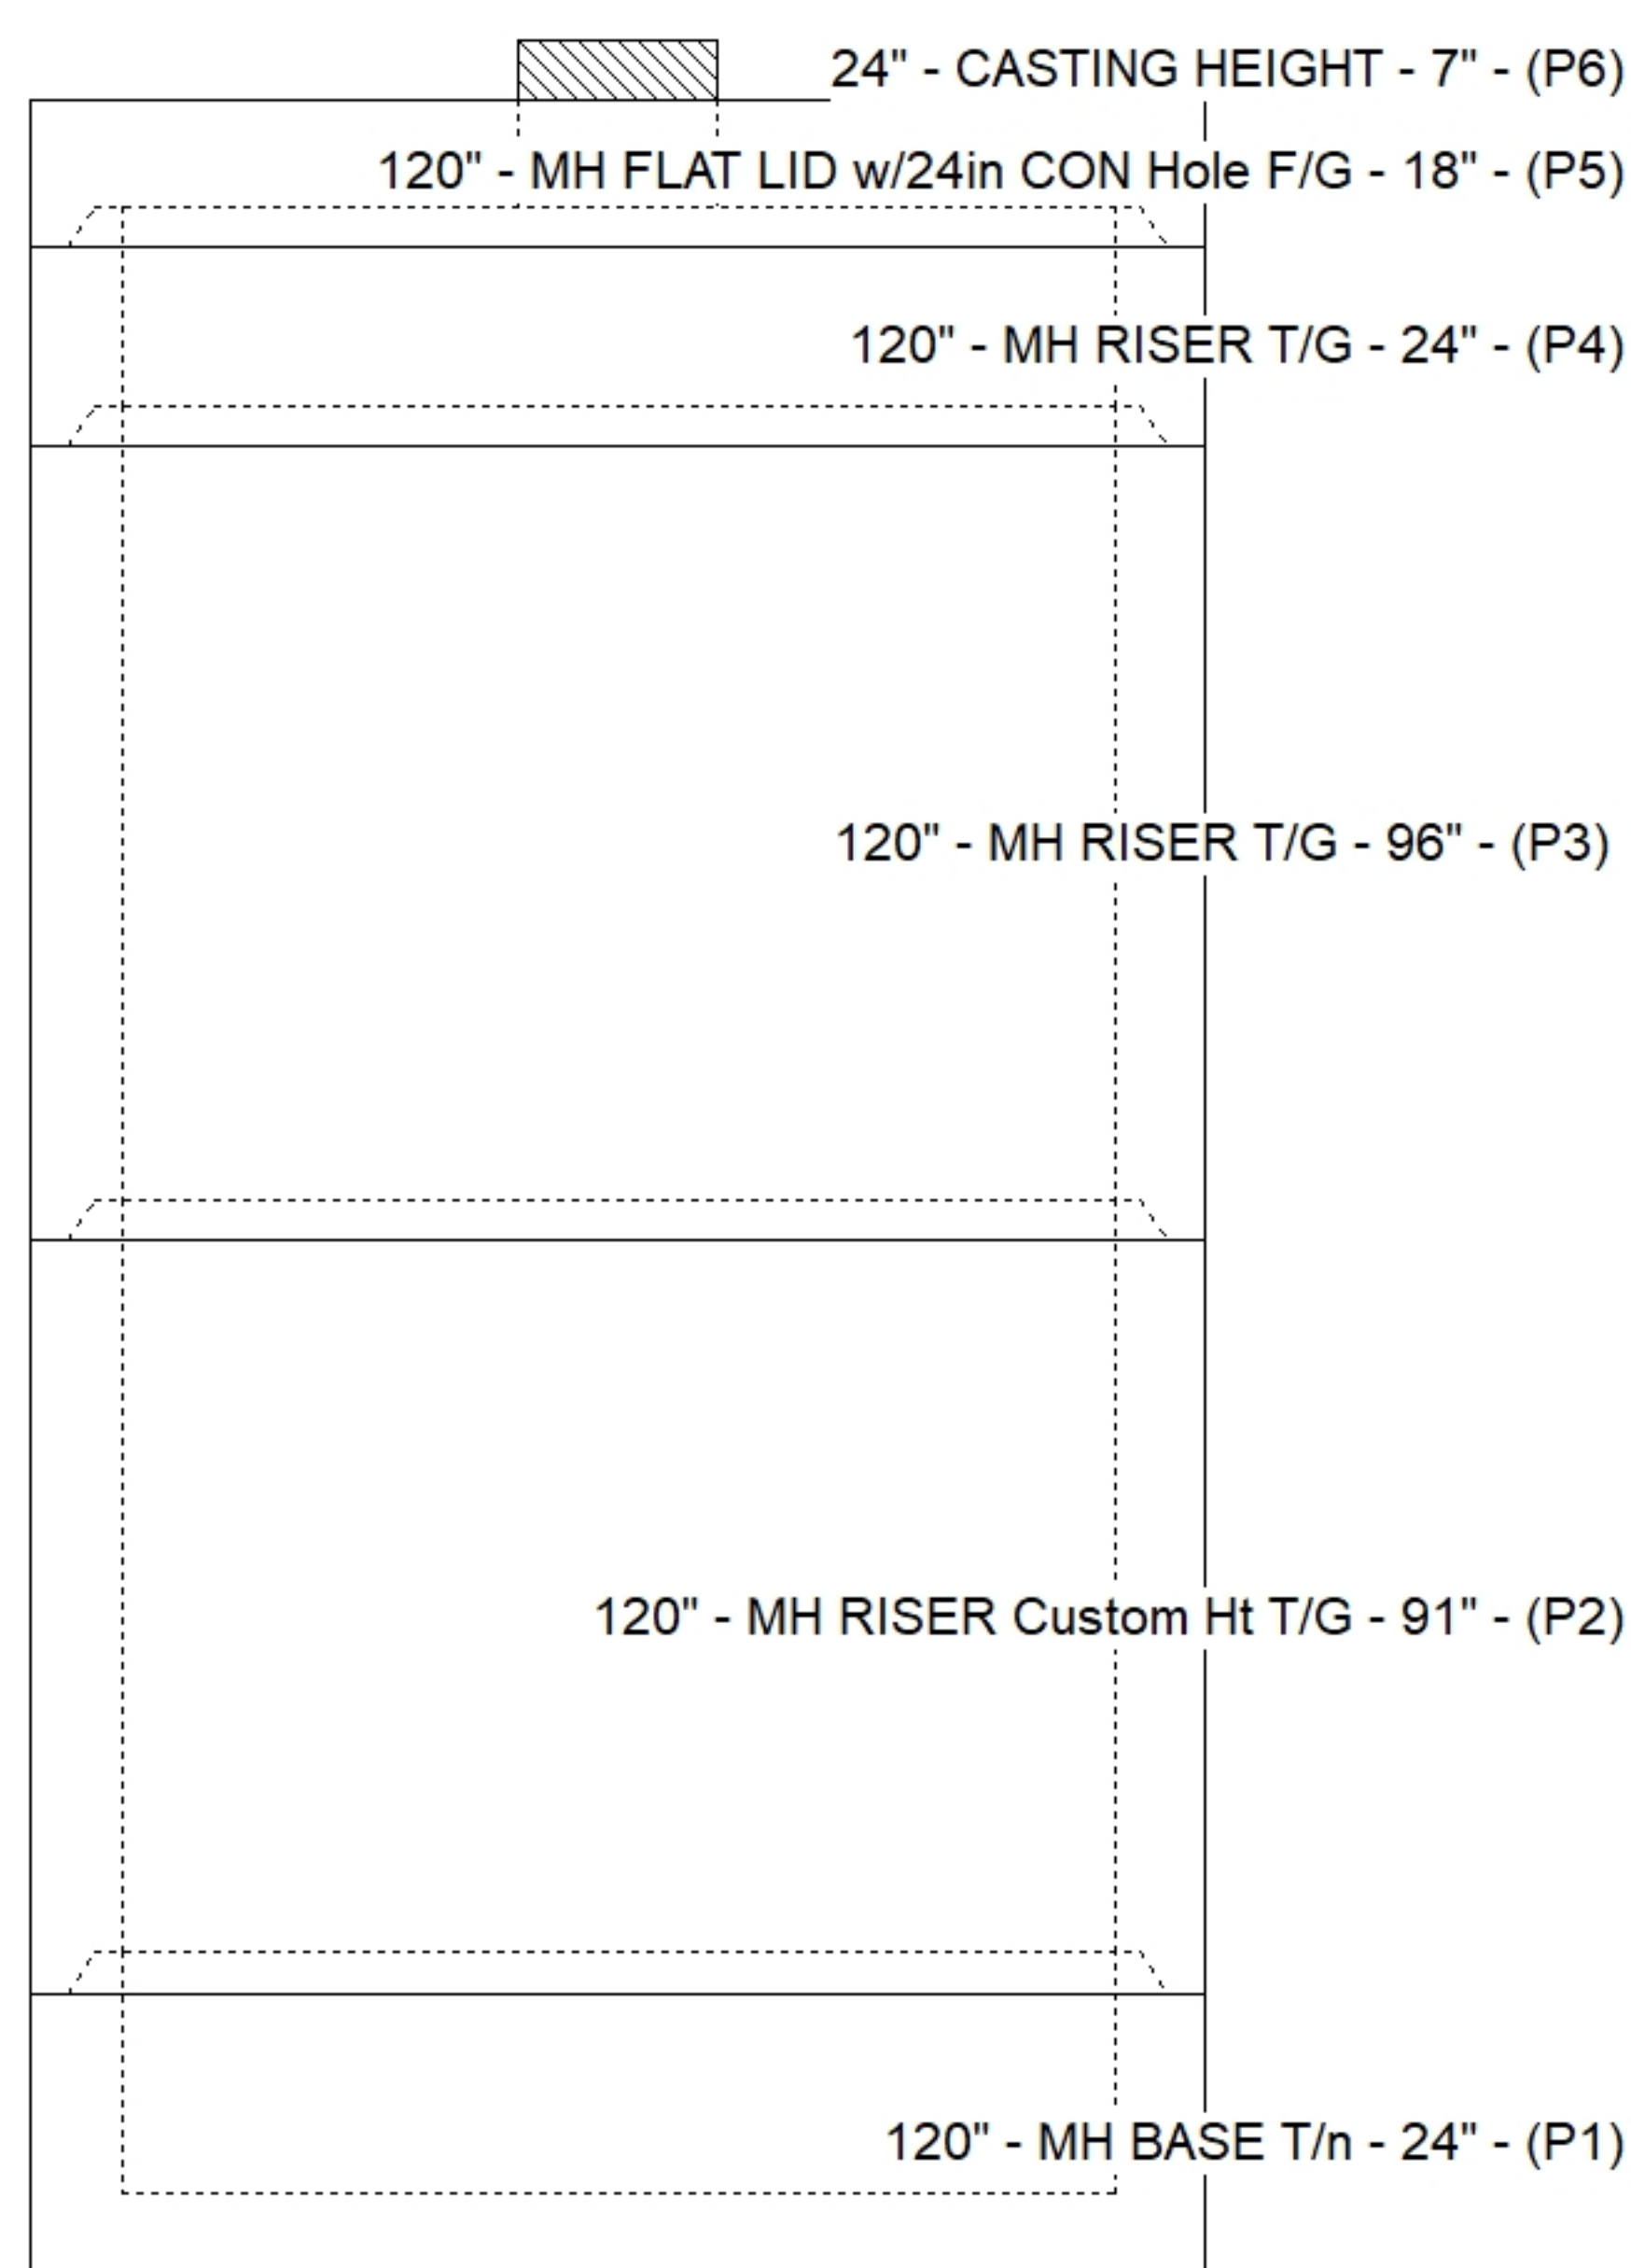



SUBMITTAL
APPROVED BY: