

Contractor: Contech Engineering Solutions

Plant: Beaver Dam




Slack: 11.8"

CONTECH'S LOGO AS WELL AS THE
INLET AND OUTLET MUST BE
STENCILED ONTO THE STRUCTURE


2) Hole - 16

0 lb


Structure Total: 4852 lb

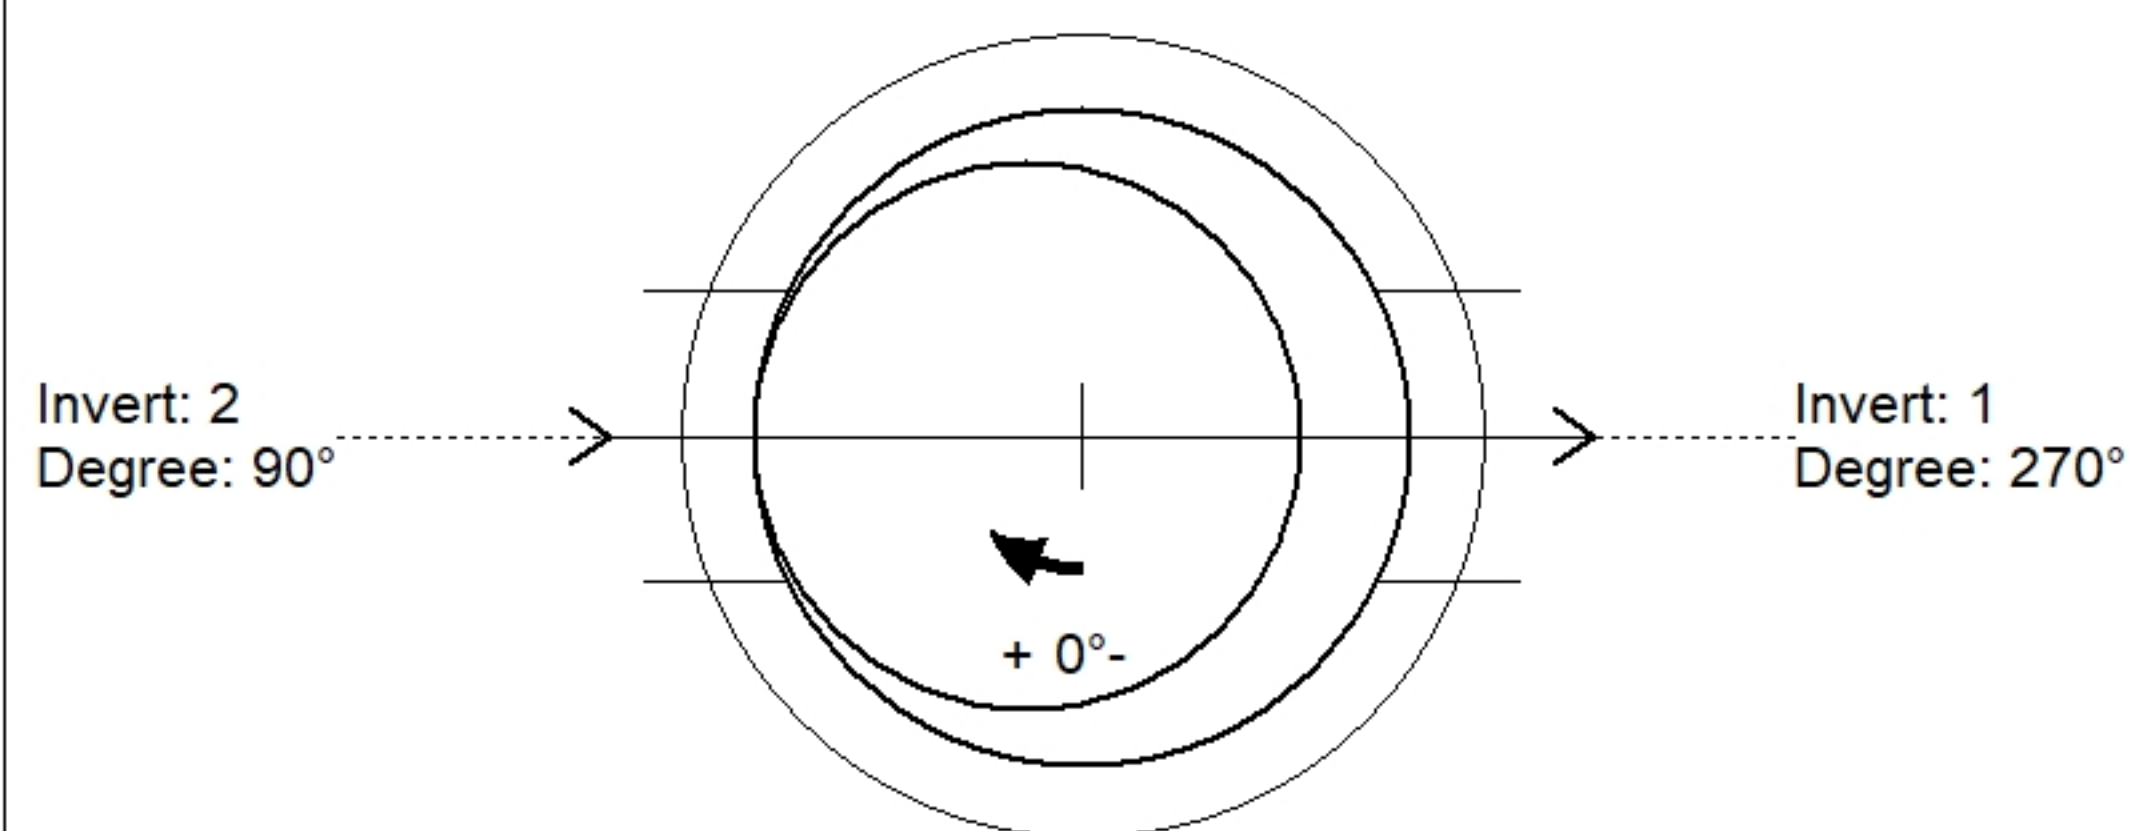

Position	Elev	Angle	Pipe	Pipe OD	Hole	Connector	Up (↓)	Ref
Rim	639.8'							
Reducer								
Invert 1	633.82'	270°	12" HDPE	14.5"	16"	Hole 16	20.54"	P2
Invert 2	633.82'	90°	12" HDPE	14.5"	16"	Hole 16	20.54"	P2
Invert 3								
Invert 4								
Invert 5								
Invert 6								
Invert 7								
Invert 8								

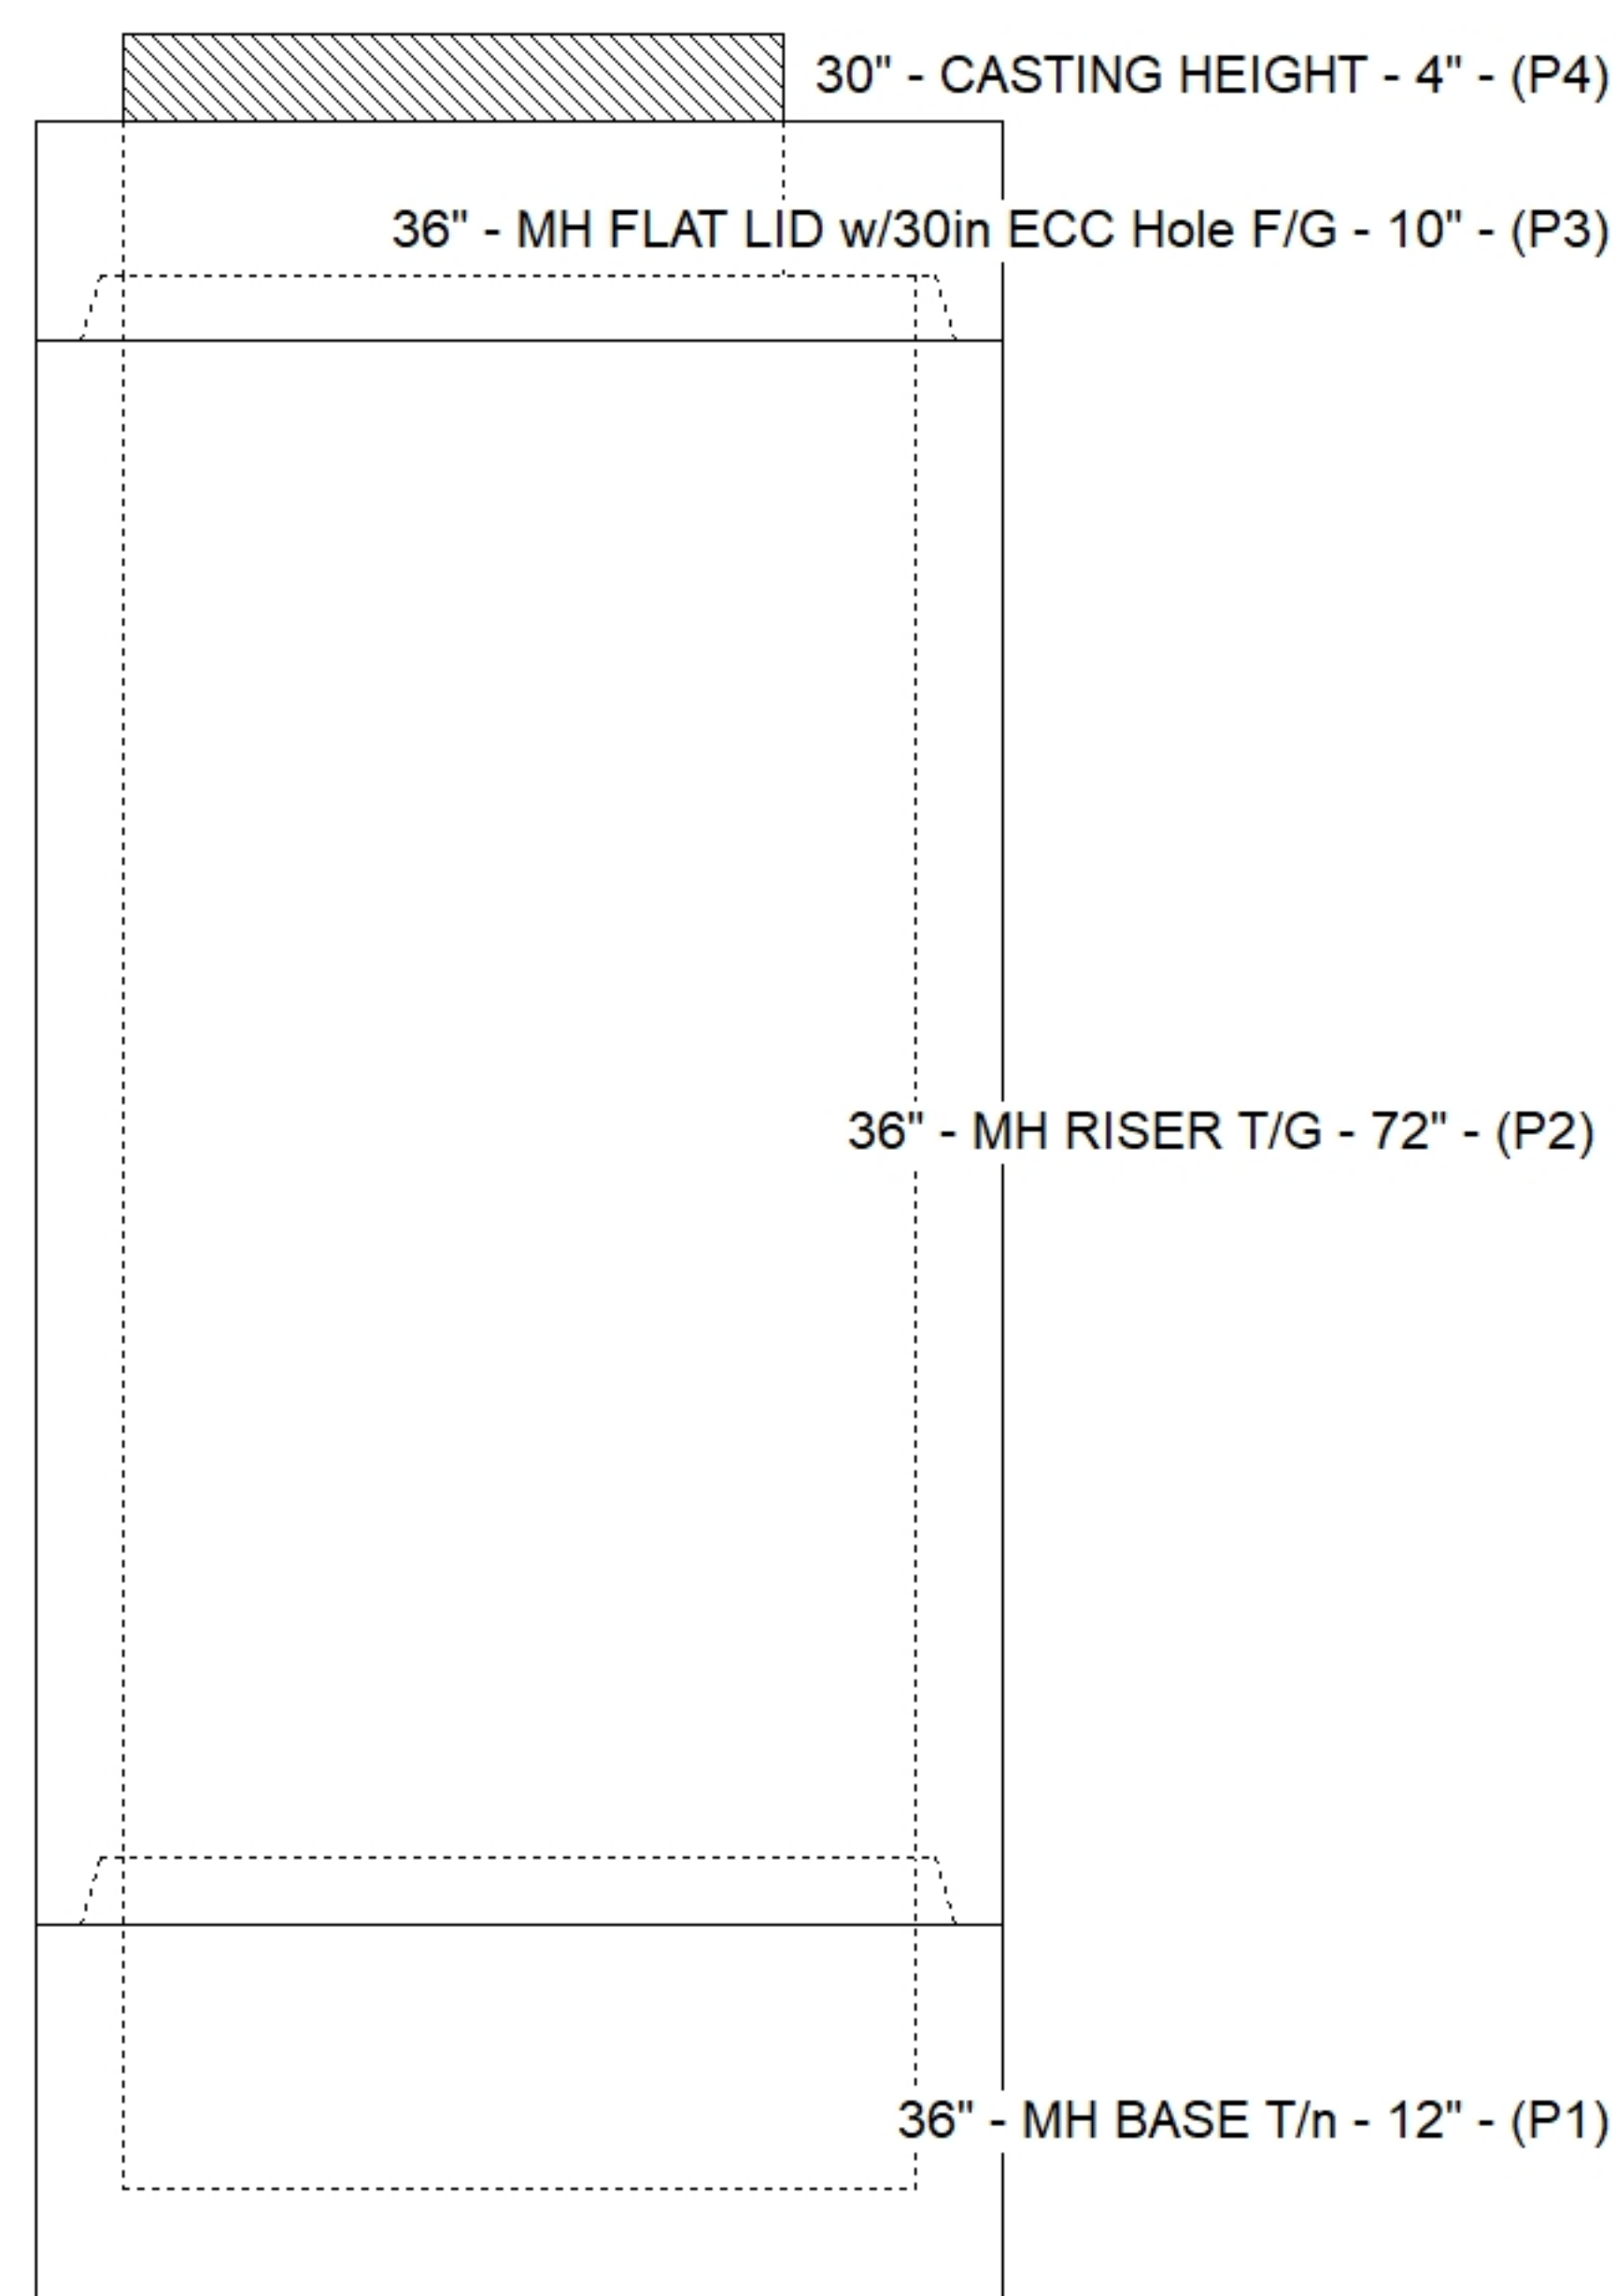

(P1)

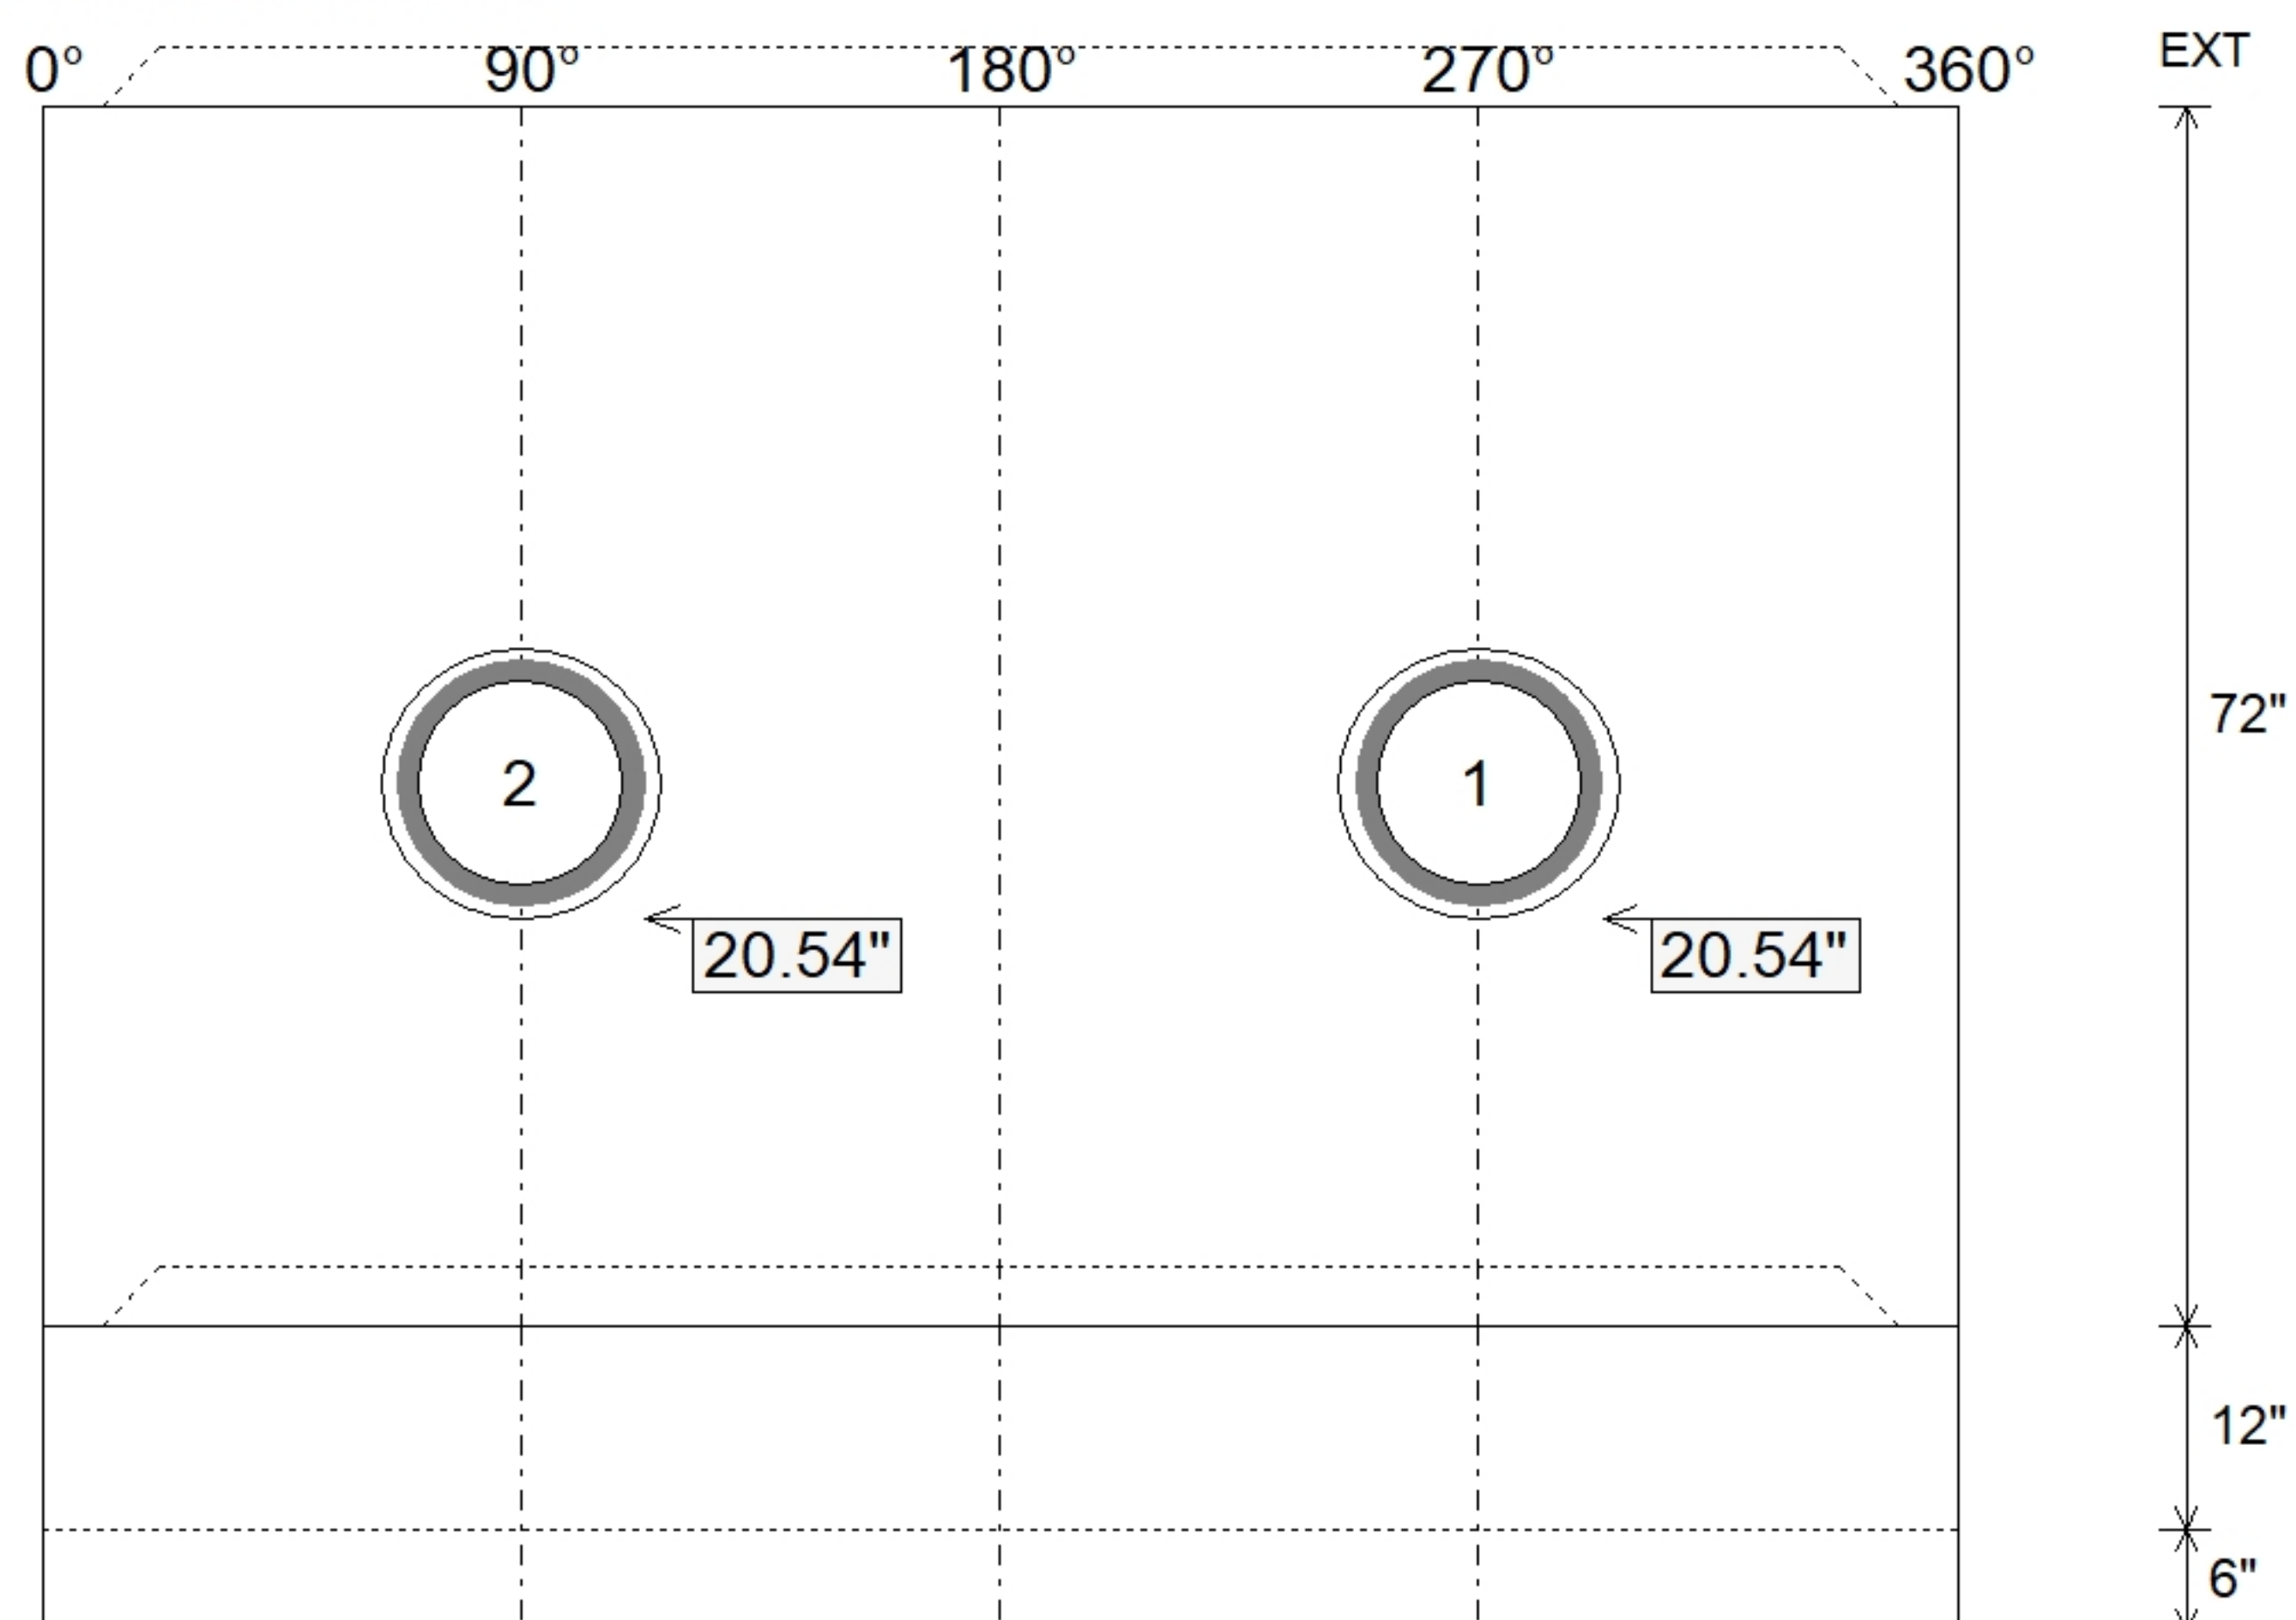

SUBMITTAL
APPROVED BY: