


Floor (Bot): 555.83'
Overall Height: 4'
Slack: 1.56"



0 lb
1561 lb
1776 lb
340 lb
0 lb
0 lb
0 lb
0 lb
0 lb

Structure Total: 3677 lb

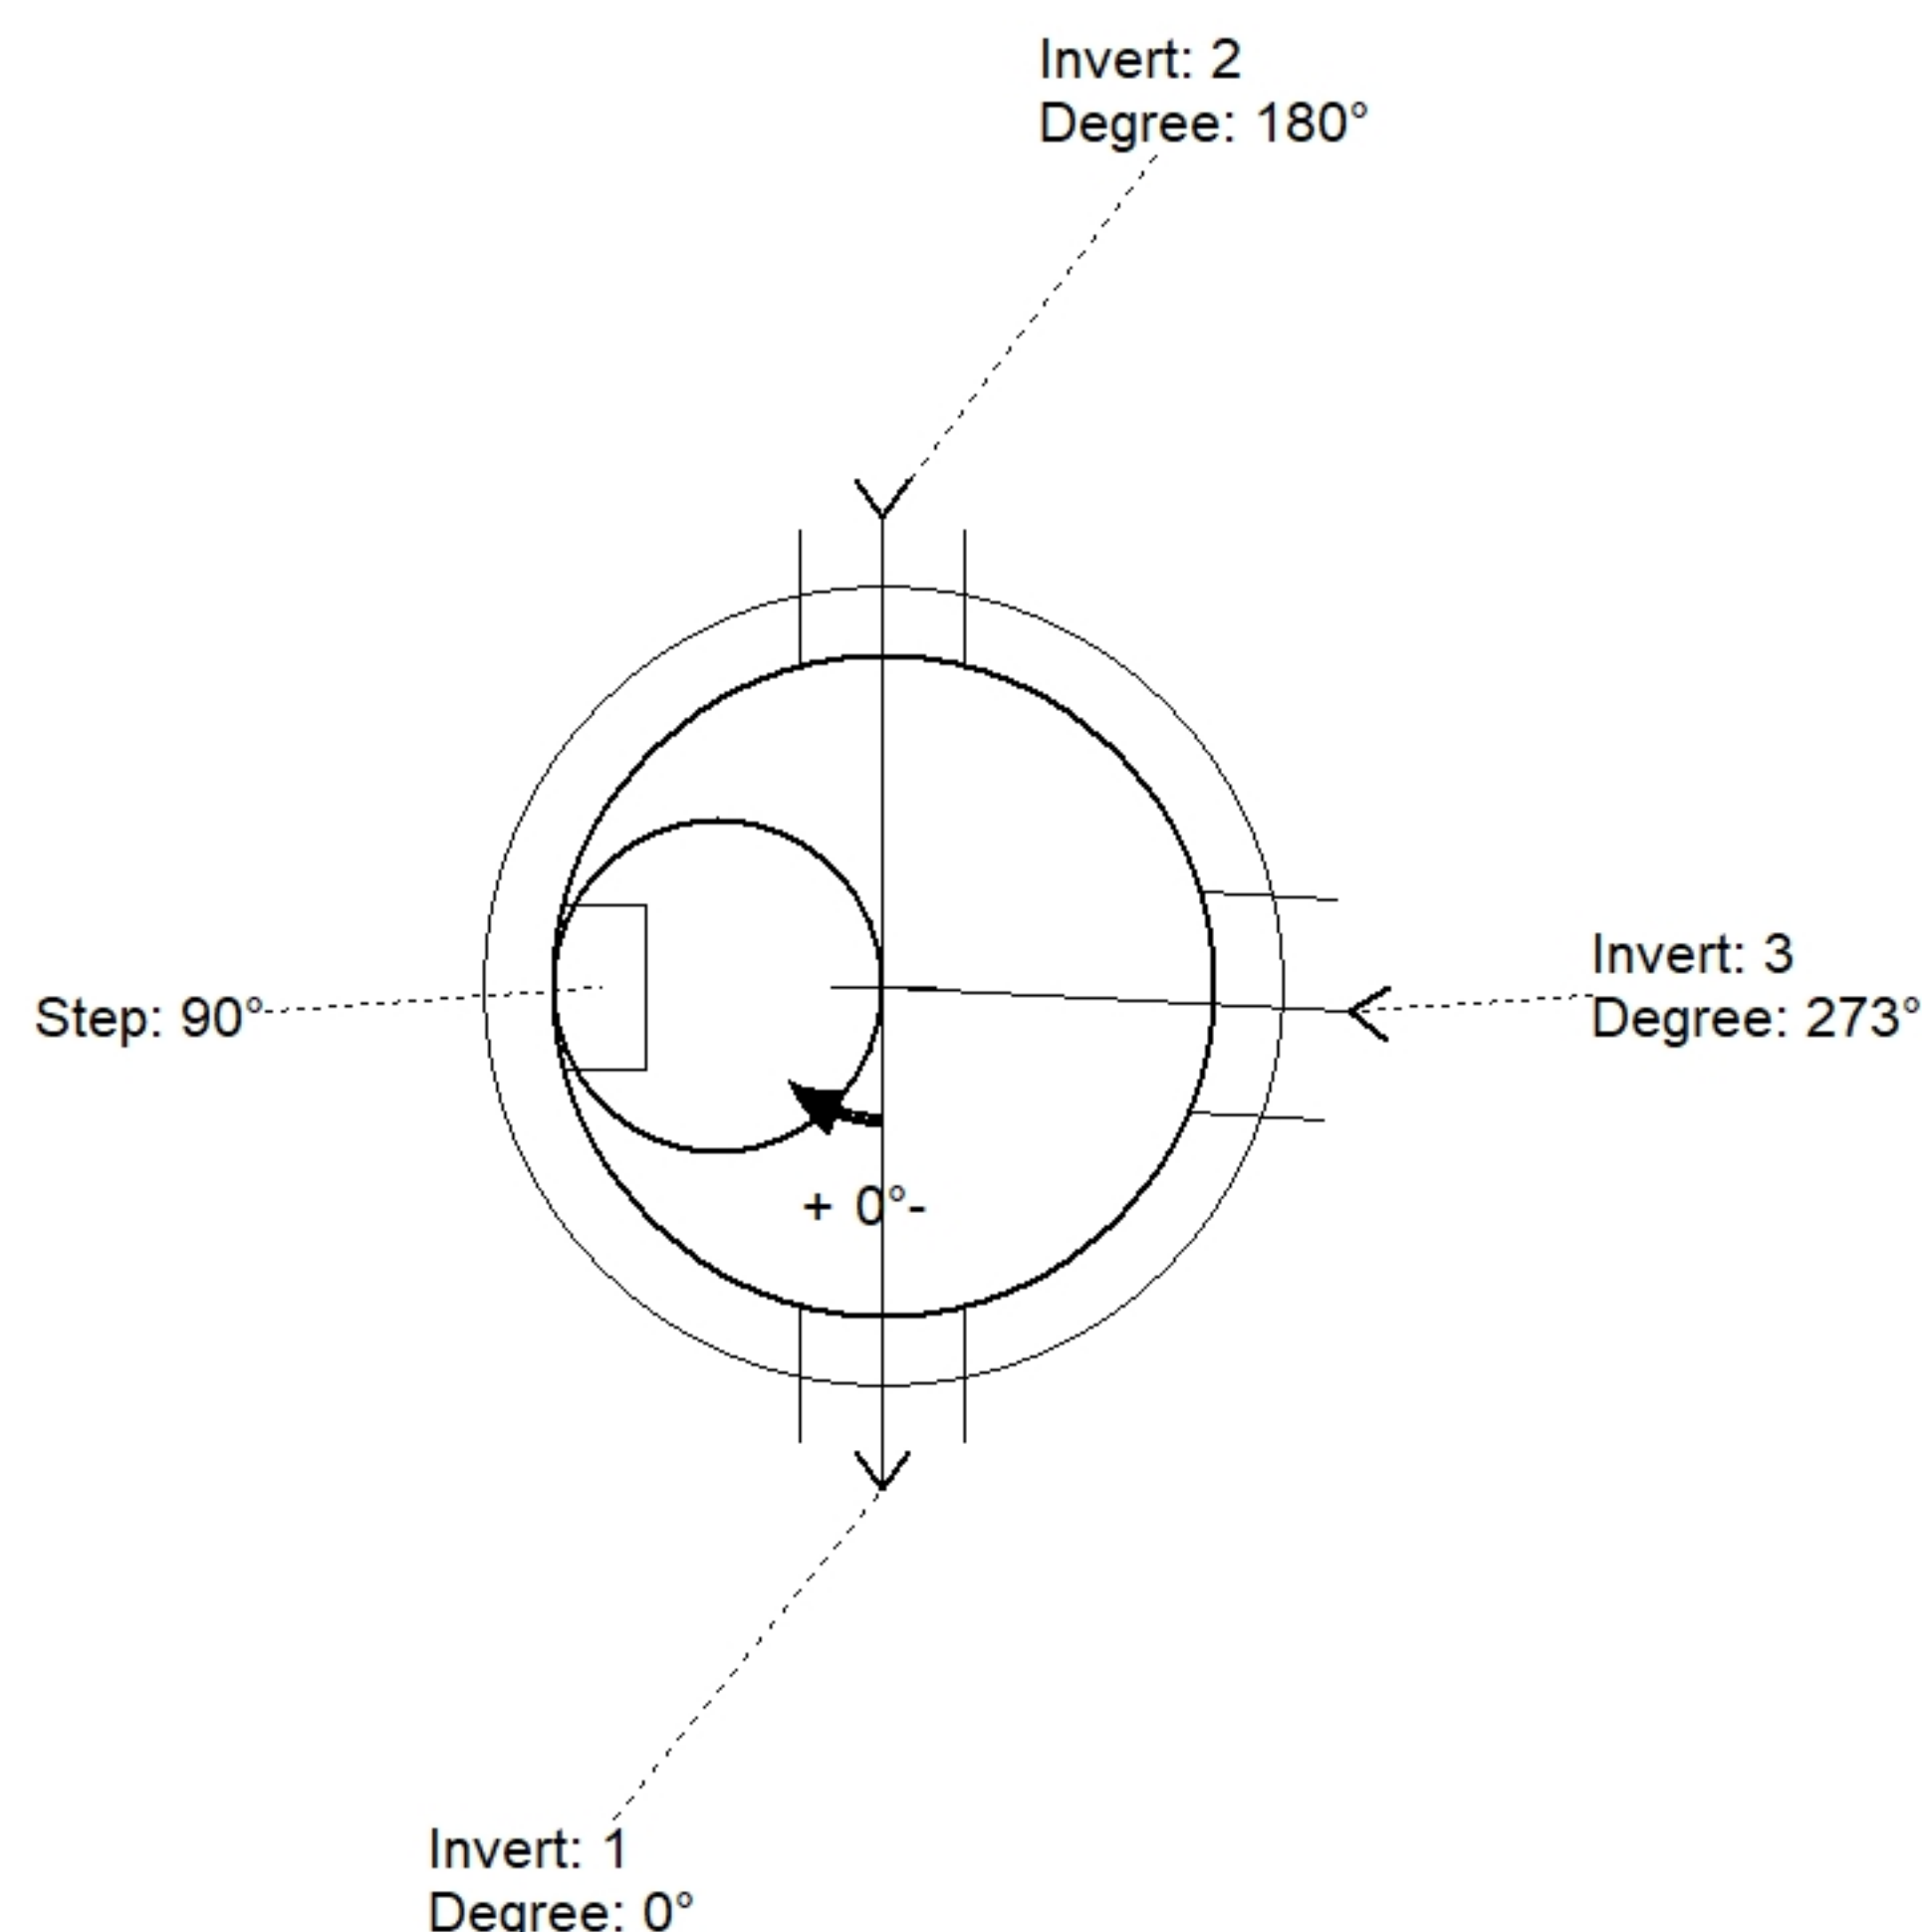

Position	Elev	Angle	Pipe	Pipe OD	Hole	Connector	Up ()	Ref
Rim	559.96'							
Reducer								
Invert 1	556.33'	0°	8" HDPE	9.1"	12" x 12"	DOGHOUSE 12"x12"	5.45"	P1
Invert 2	556.33'	180°	8" HDPE	9.1"	12" x 12"	DOGHOUSE 12"x12"	5.45"	P1
Invert 3	556.33'	273°	12" HDPE	14.5"	16"	Hole 16	4.75"	P1
Invert 4								
Invert 5								
Invert 6								
Invert 7								
Invert 8								

Default - Interior Dimensions

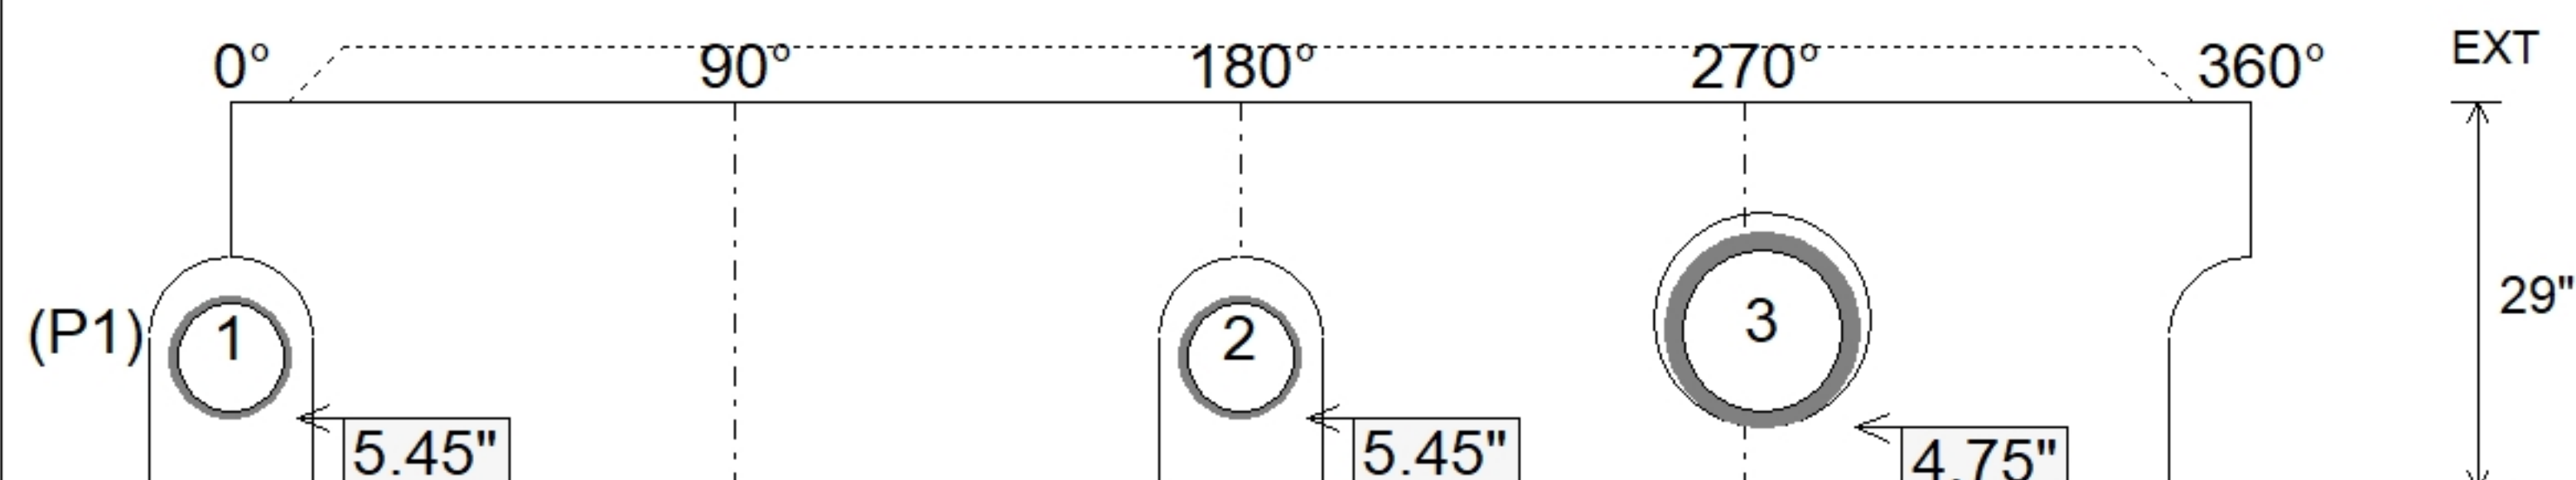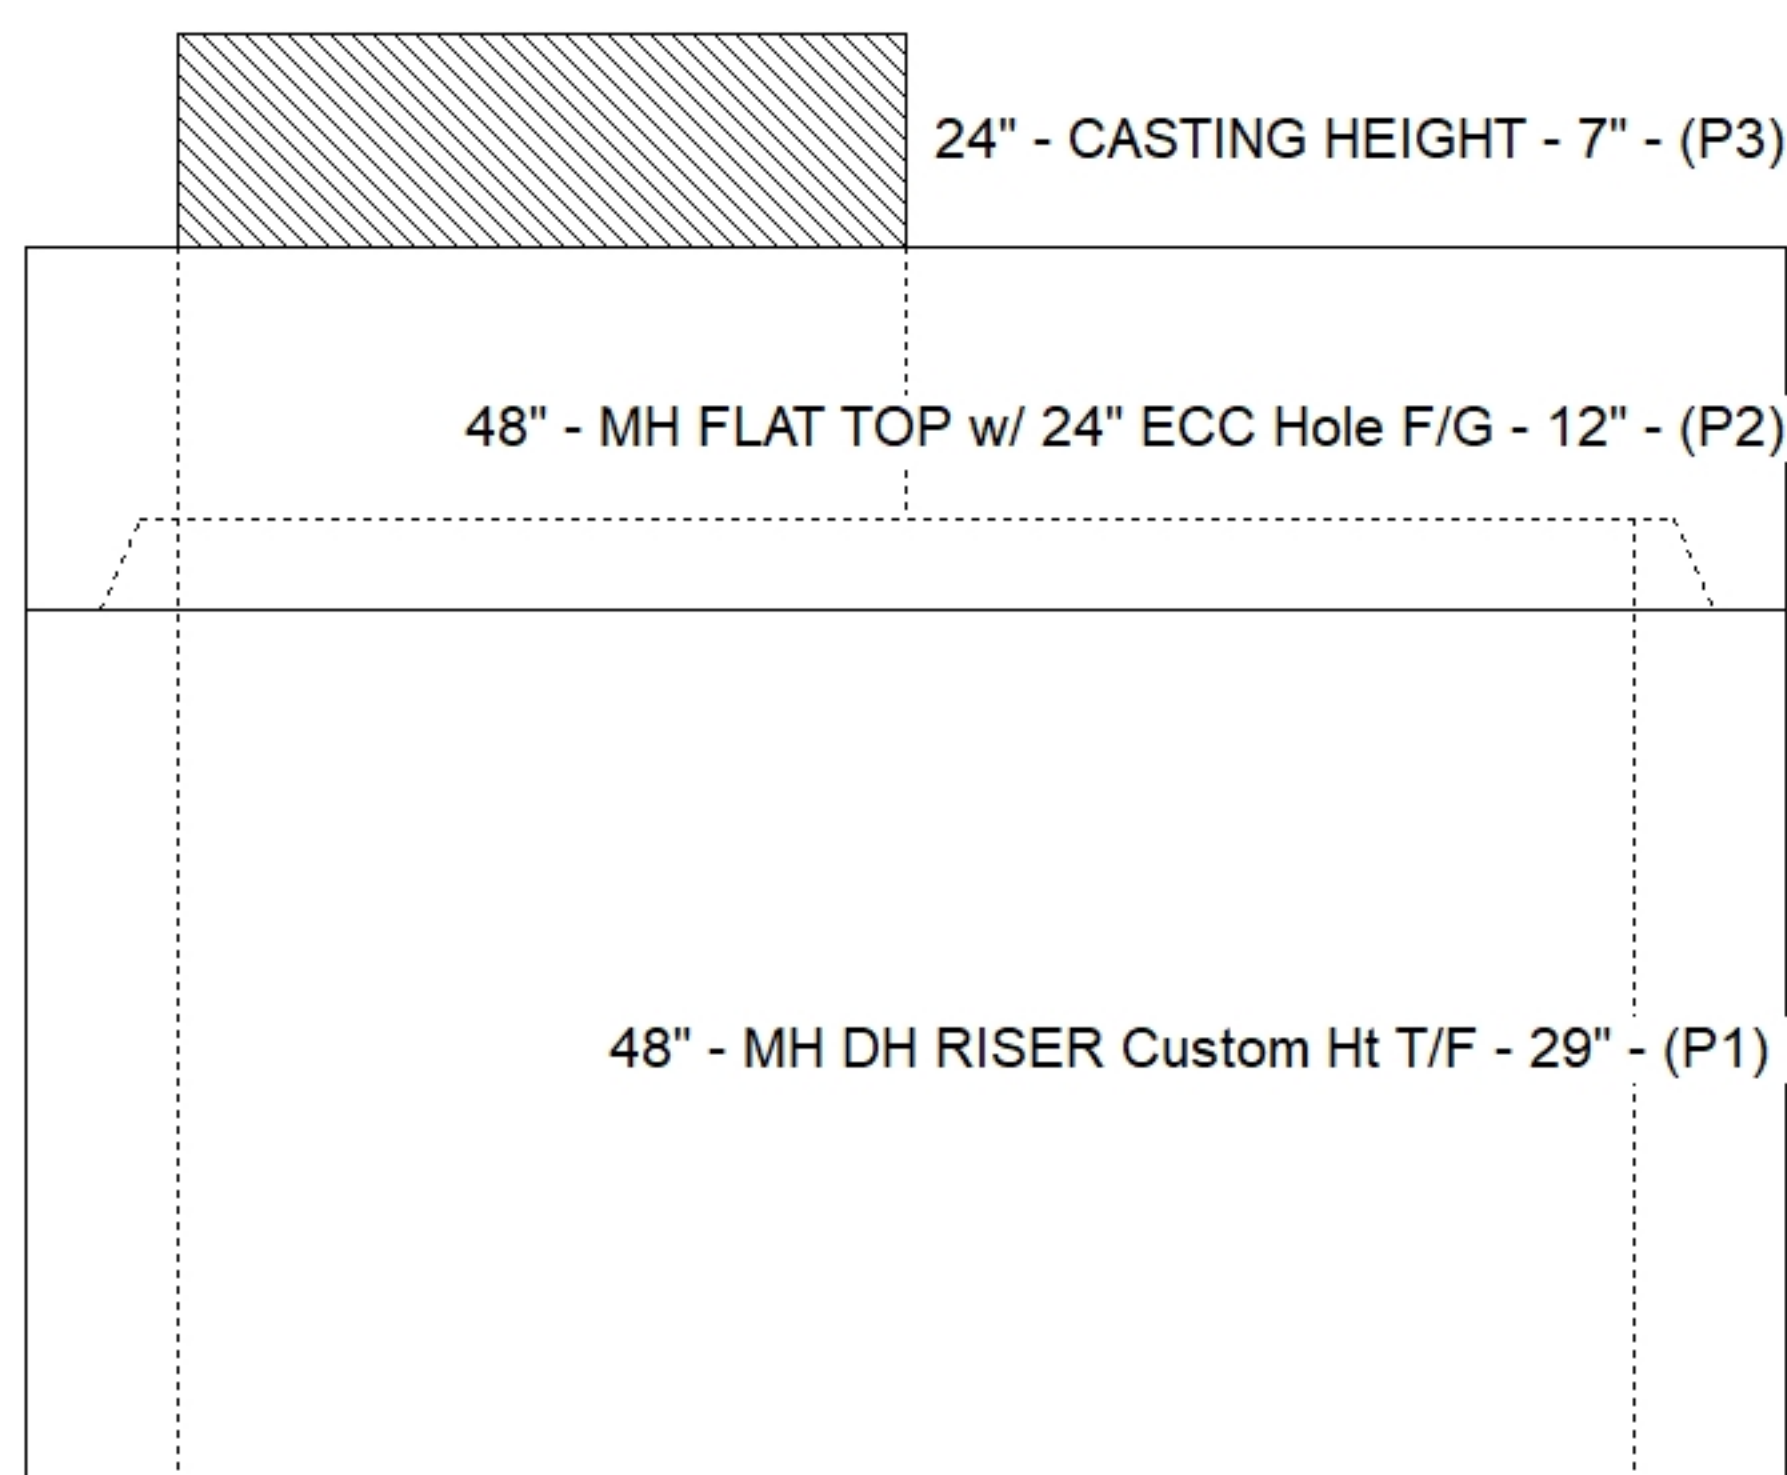

SUBMITTAL
APPROVED BY: