




Floor (Bot): 596.86'
Overall Height: 6.271'
Slack: 1.79"

0 lb
4600 lb
14447 lb
0 lb
0 lb
0 lb
0 lb
0 lb
0 lb

Structure Total: 19047 lb

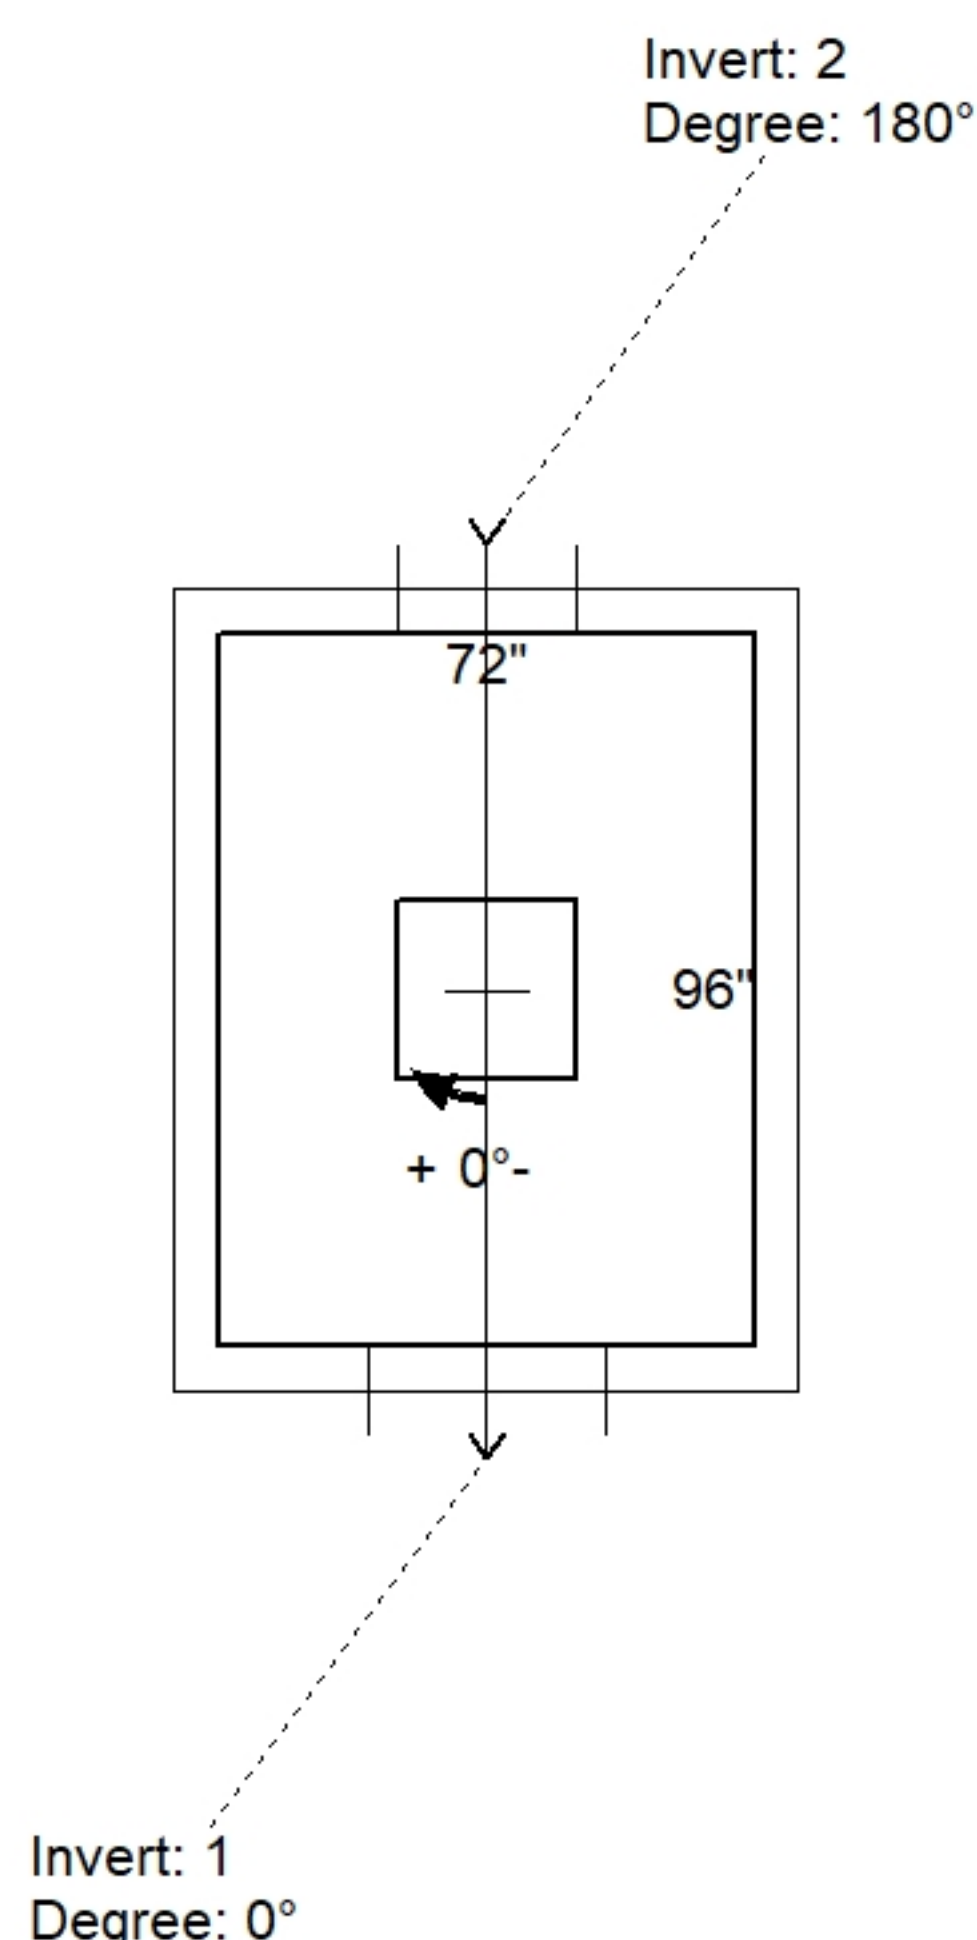

Position	Elev	Angle	Pipe	Pipe OD	Hole	Connector	Up (↓)	Ref
Rim	603.28'							
Reducer								
Invert 1	597.57'	0°	24" HDPE	27.8"	32"	Hole 32	-1.48"	P1
Invert 2	597.65'	180°	18" HDPE	21.2"	24"	Hole 24	0.48"	P1
Invert 3								
Invert 4								
Invert 5								
Invert 6								
Invert 7								
Invert 8								

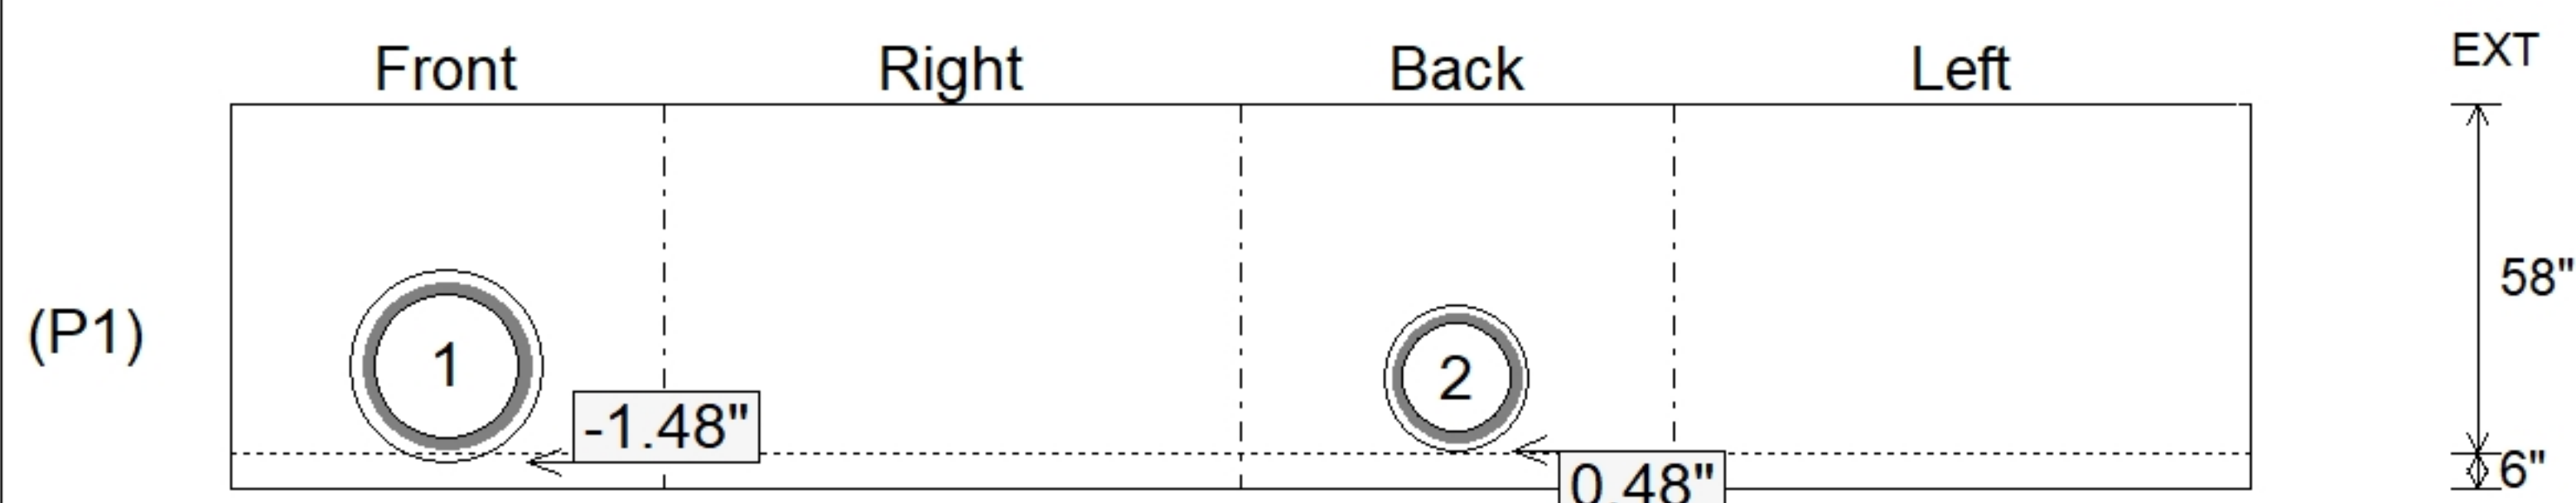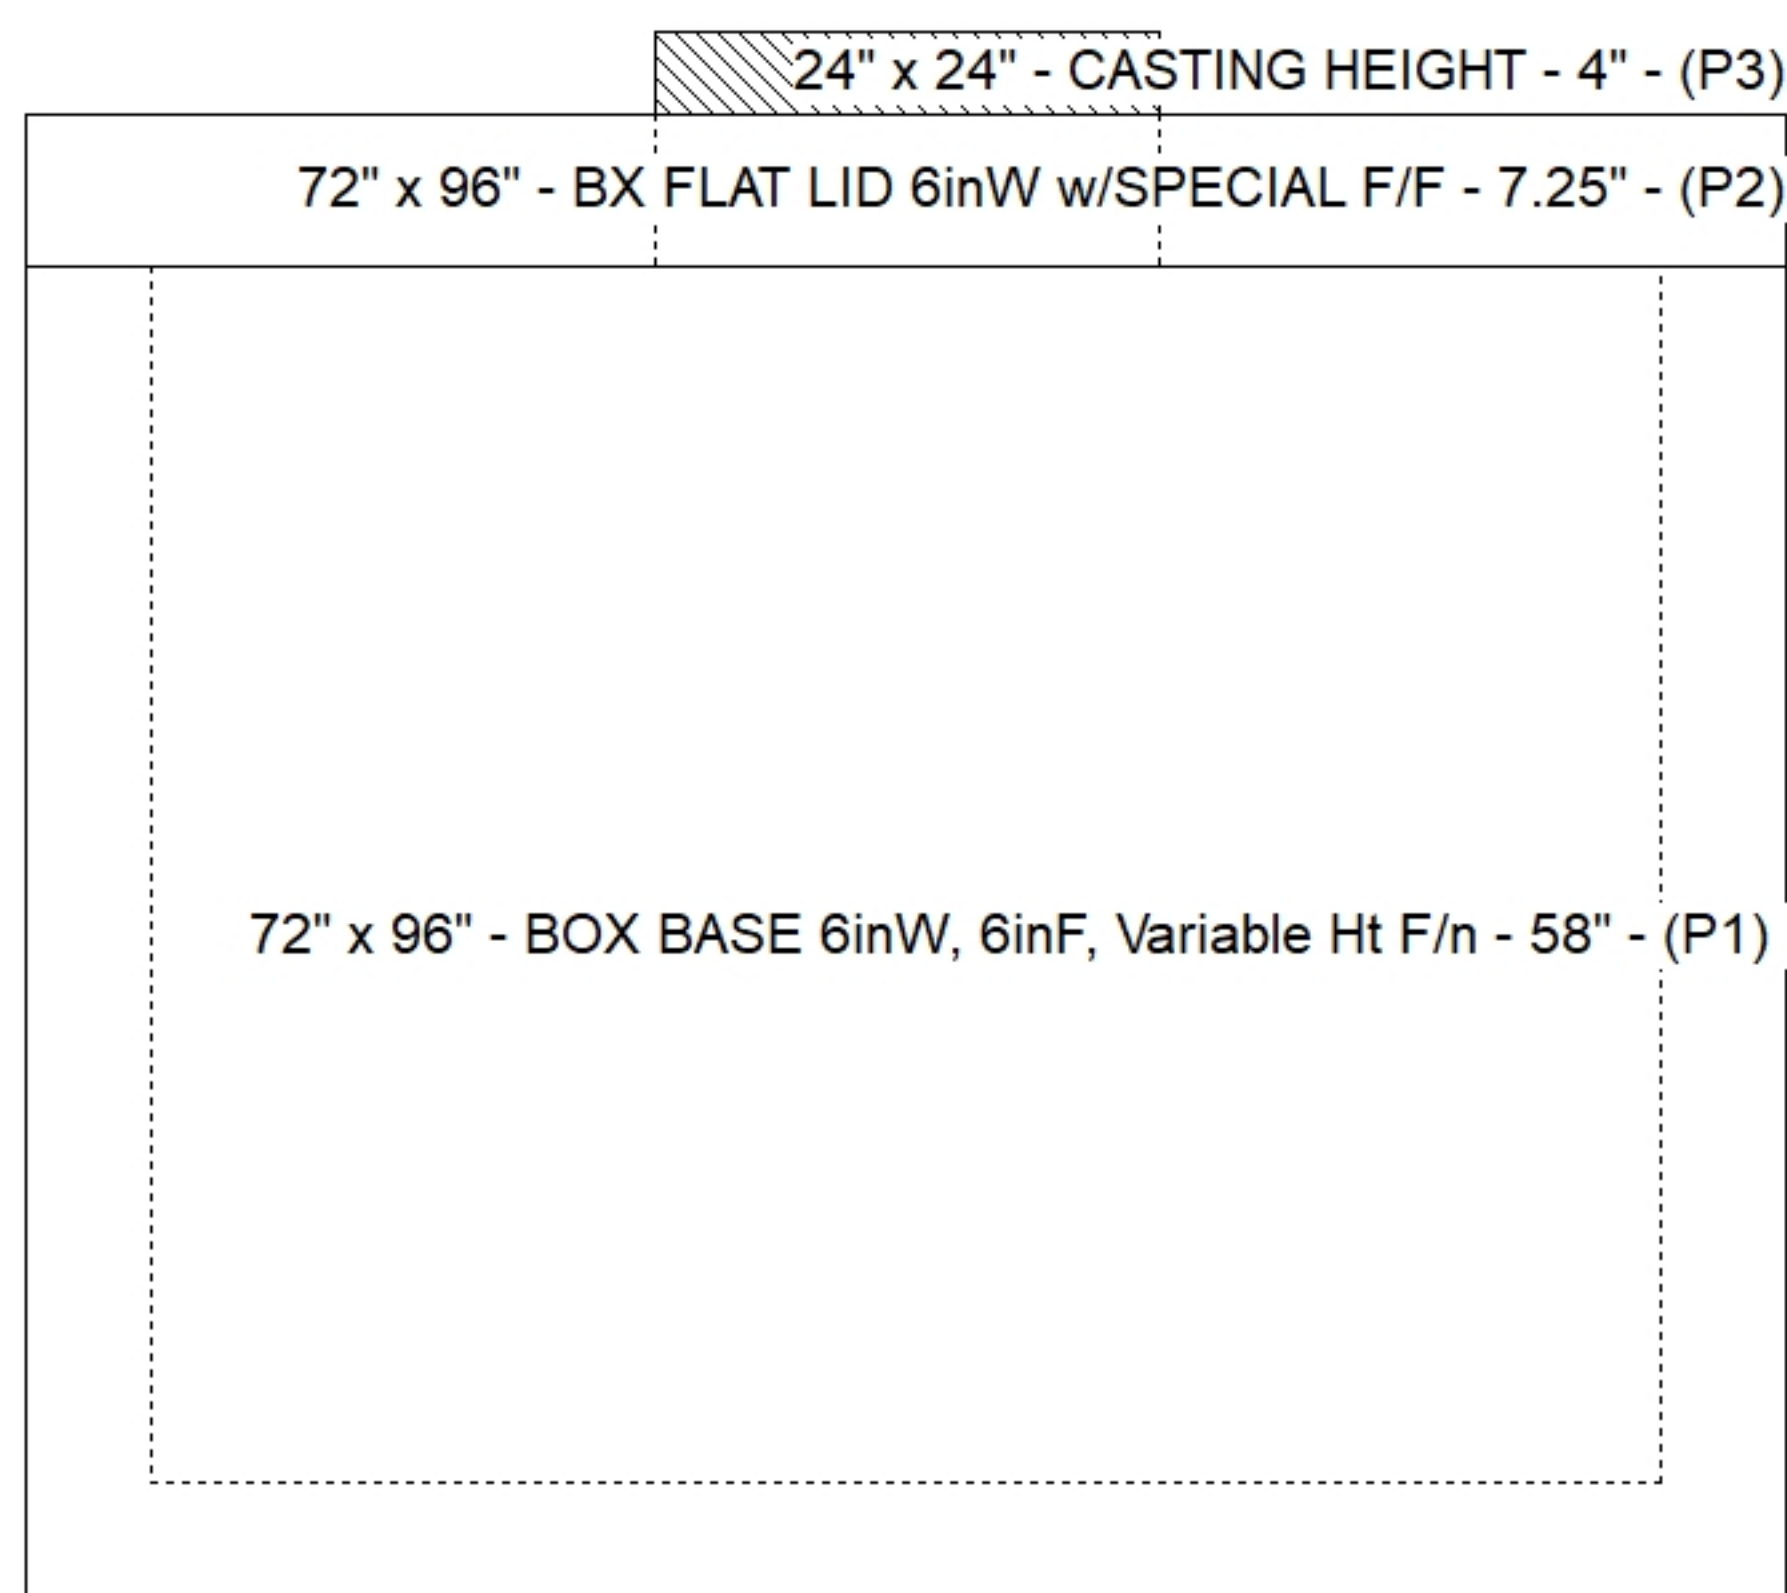

SUBMITTAL
APPROVED BY: