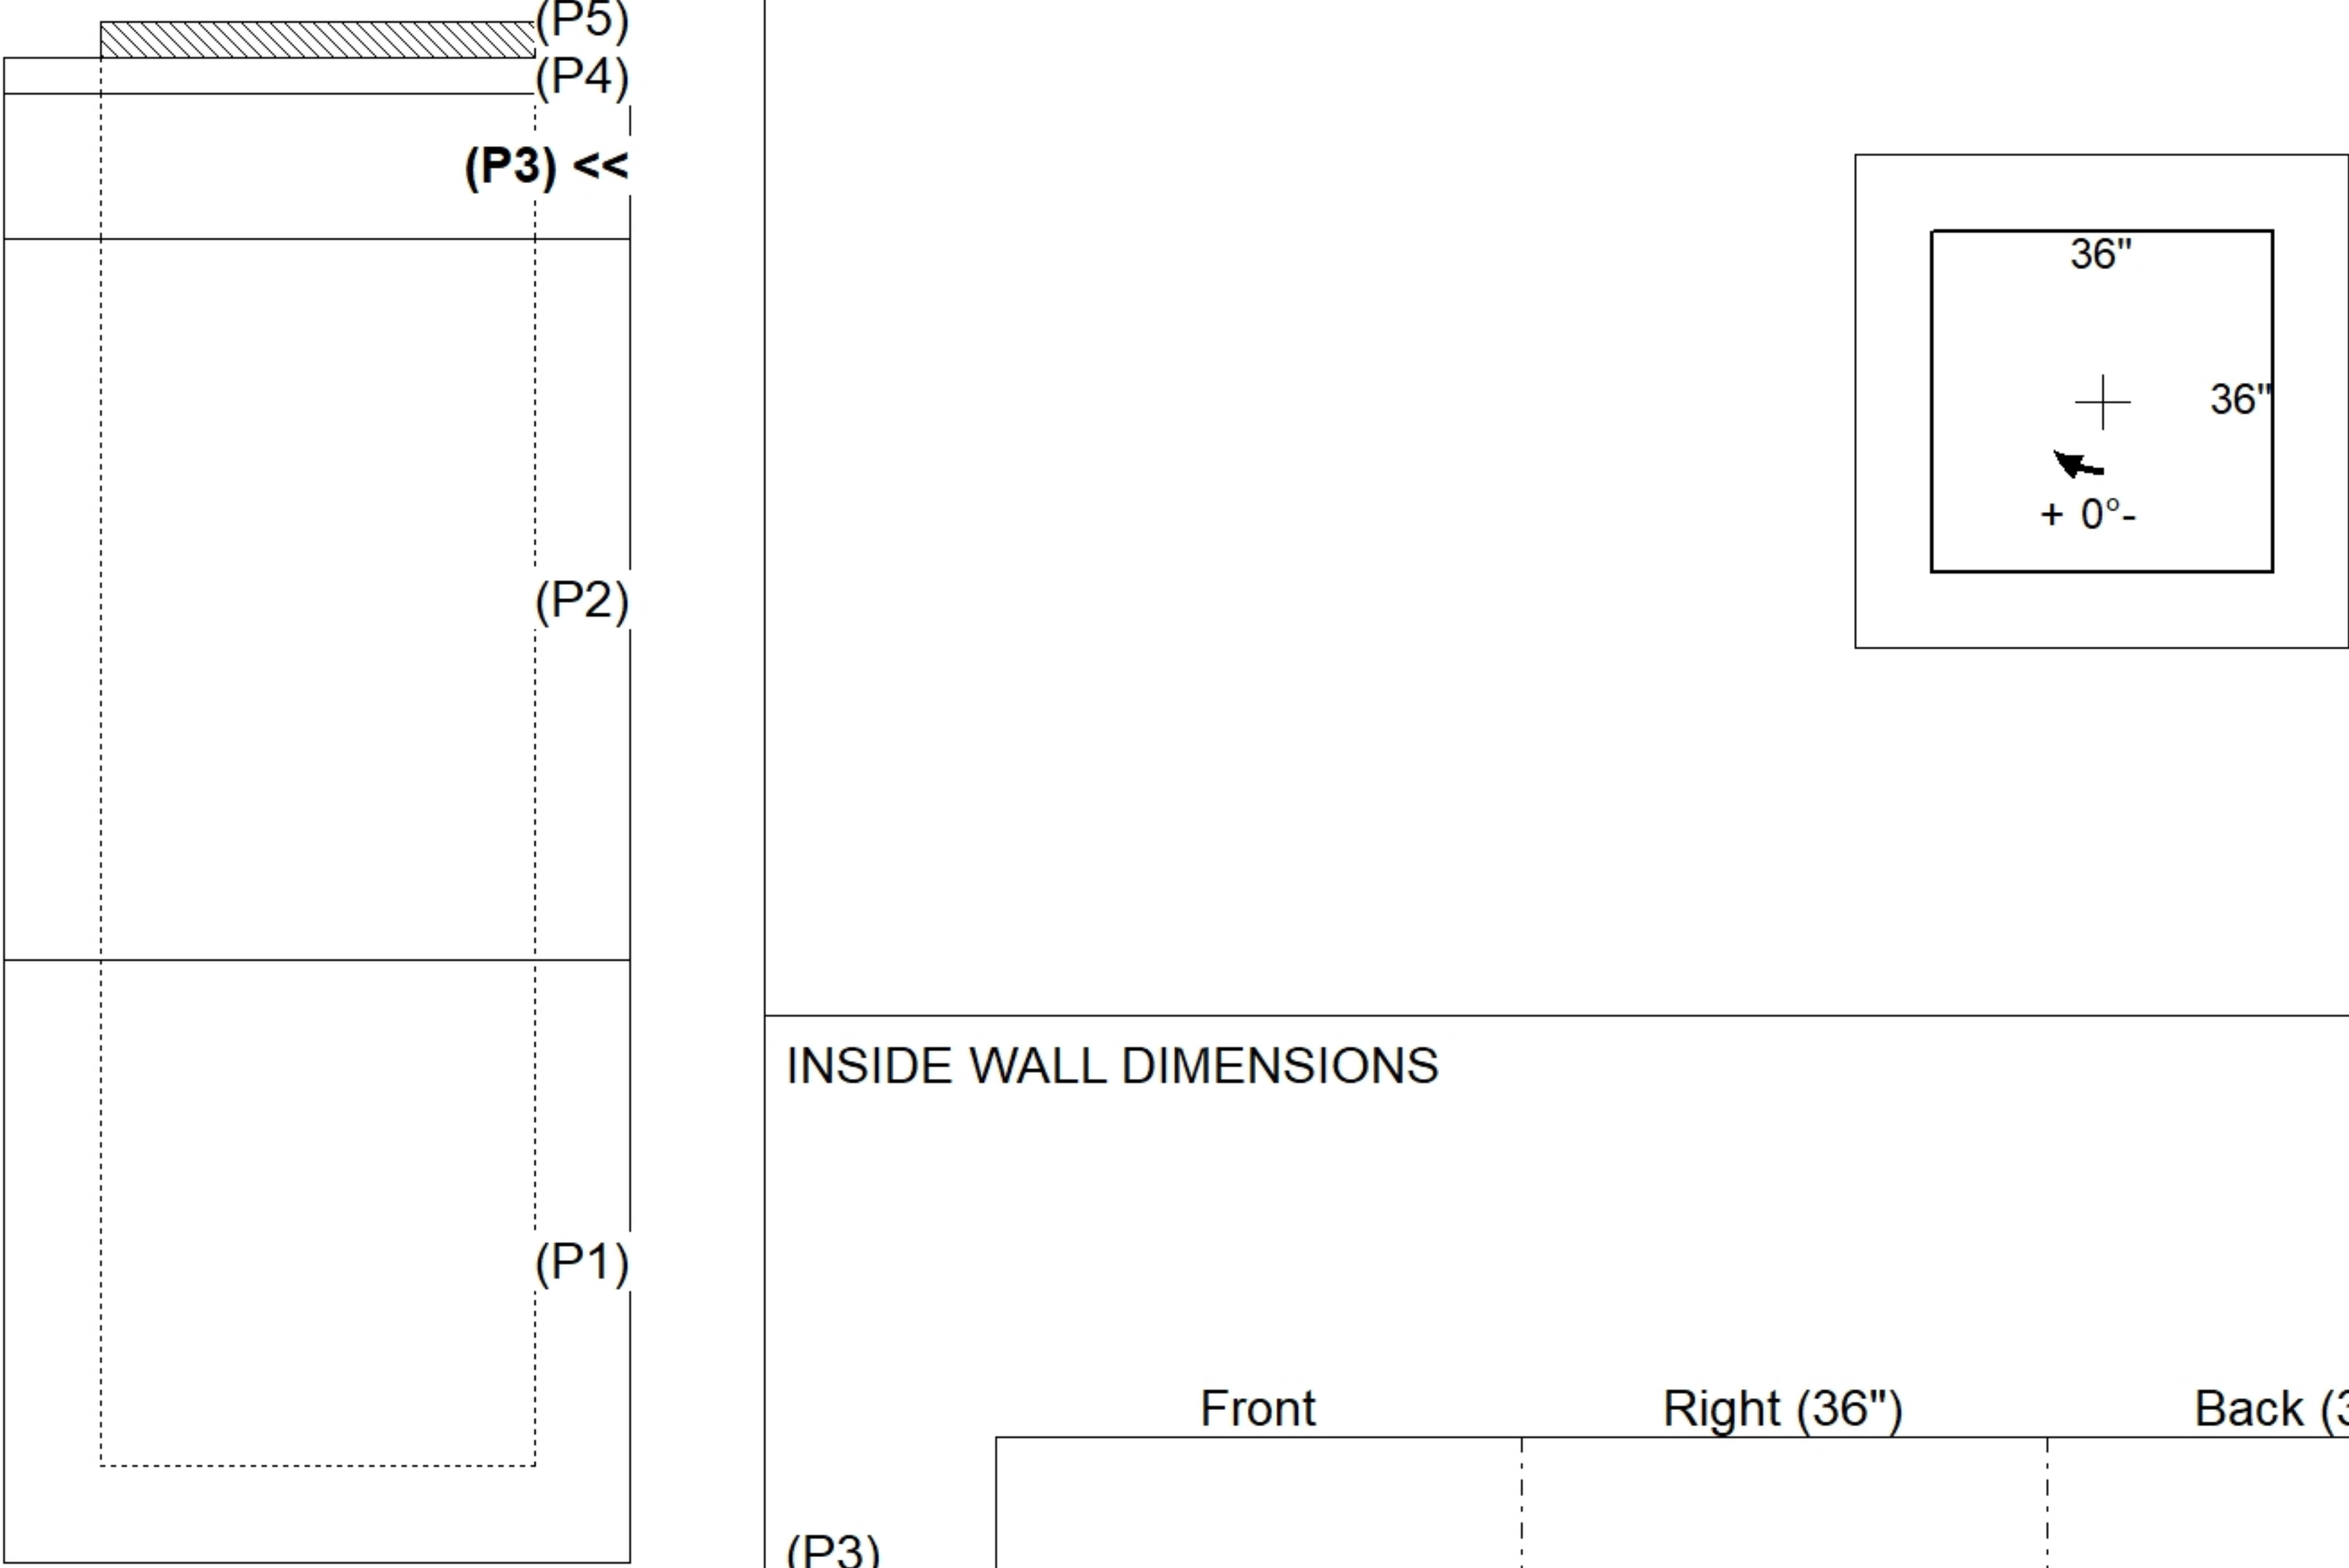
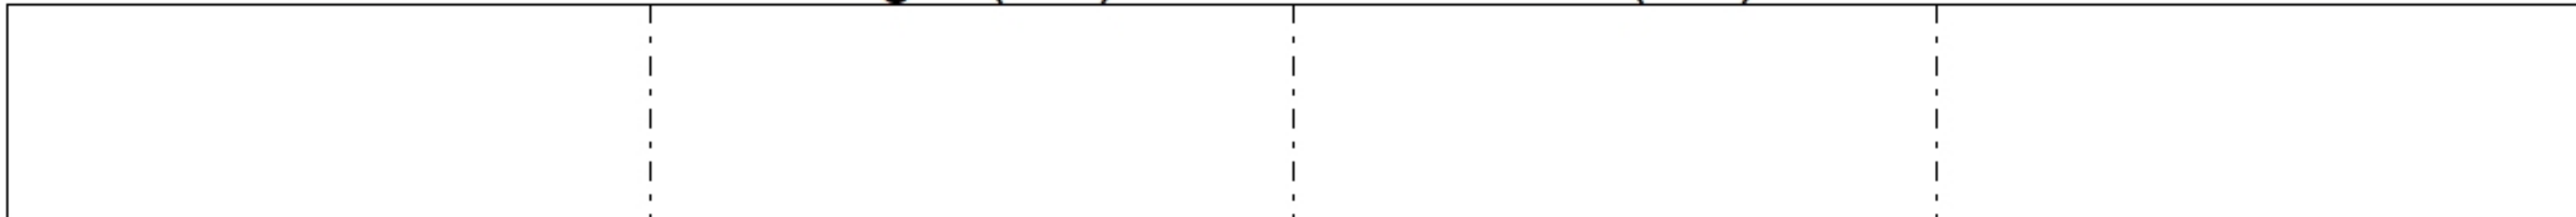
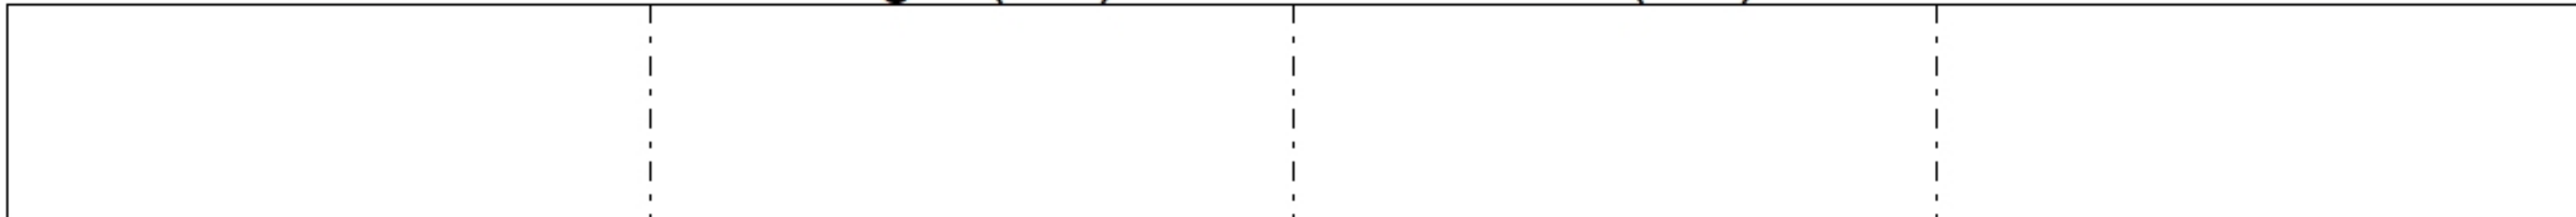
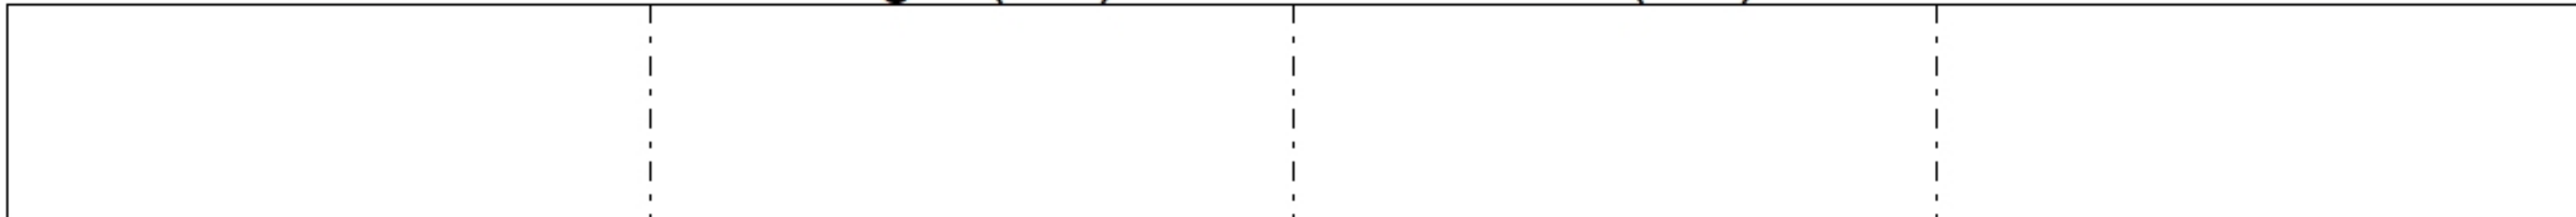


Job Name: 26-3108 Proximo Job Location: Lawrenceburg, IN Contractor: Dave Omara Contractor, Inc.					Plant: Beaver Dam 7/23/2026 11:20:57 AM		Tech: S. Felletter PC: M. Sullivan																								
Structure ID: QL2																															
P3		BX3636-08R12		BOX RISER 8inW F/F																											
P5) 36" x 36" - CASTING HEIGHT - 3" P4) 36" x 36" - GRADE RING F/F - 3" P3) 36" x 36" - BOX RISER 8inW F/F - 12" P2) 36" x 36" - BOX RISER 8inW F/F - 60" P1) 36" x 36" - KNOCKOUT BASE 8"W/F - STOCK F/n - 42" 4) 36" x 36" - Conseal CS-102 1.00"						0 lb 354 lb 1418 lb 7089 lb 6777 lb 0 lb ----- Structure Total: 15639 lb		Structure Notes: 1. PER ASTM C913 SPECIFICATIONS. 2. CONCRETE = 4,000 PSI AT 28 DAYS. 3. NO INVERT CHANNEL. 4. REINFORCING PER ASTM A615 (GRADE 60). - TOP SLAB (As .62) #5 BARS AT 6" C.C.E.W. - WALLS (As .12) #5 BARS AT 12" C.C.E.W. - FLOOR (As .12) #5 BARS AT 12" C.C.E.W.																							
Rim: 10'		Rim to Invert: 0'		Slack: 0"		Sump: 120"		Step Position:																							
Position	Elev	Angle	Ext. (cw)	Pipe	Pipe OD	Connector	Hole	Horz Size	Up ()	Offset																					
Invert 1																															
Invert 2																															
Invert 3																															
Invert 4																															
Invert 5																															
Invert 6																															
Invert 7																															
Invert 8																															
RIGHT-SIDE UP VIEW (int. dimensions)																															
				INSIDE WALL DIMENSIONS <table><tr><td colspan="2">Front</td><td colspan="2">Right (36")</td><td colspan="2">Back (36")</td><td colspan="2">Left</td><td colspan="2">EXT 12"</td></tr><tr><td colspan="10"> (P3) </td></tr></table>								Front		Right (36")		Back (36")		Left		EXT 12"		(P3) 									
Front		Right (36")		Back (36")		Left		EXT 12"																							
(P3) 																															
Coating (Int): Coating (Ext):				Seam Up: Flat Seam Dn: Flat		Wall Thickness: 8" Floor Height: 0"		Height (Int): 12" Height (Ext): 12"		Weight (Net): 1418 lb Volume (Net): 0.36cu.yd																					