


Contractor: Greg Gunn

Plant: Beaver Dam



Slack: 0.04"

Structure Total:	6705 lb
------------------	---------

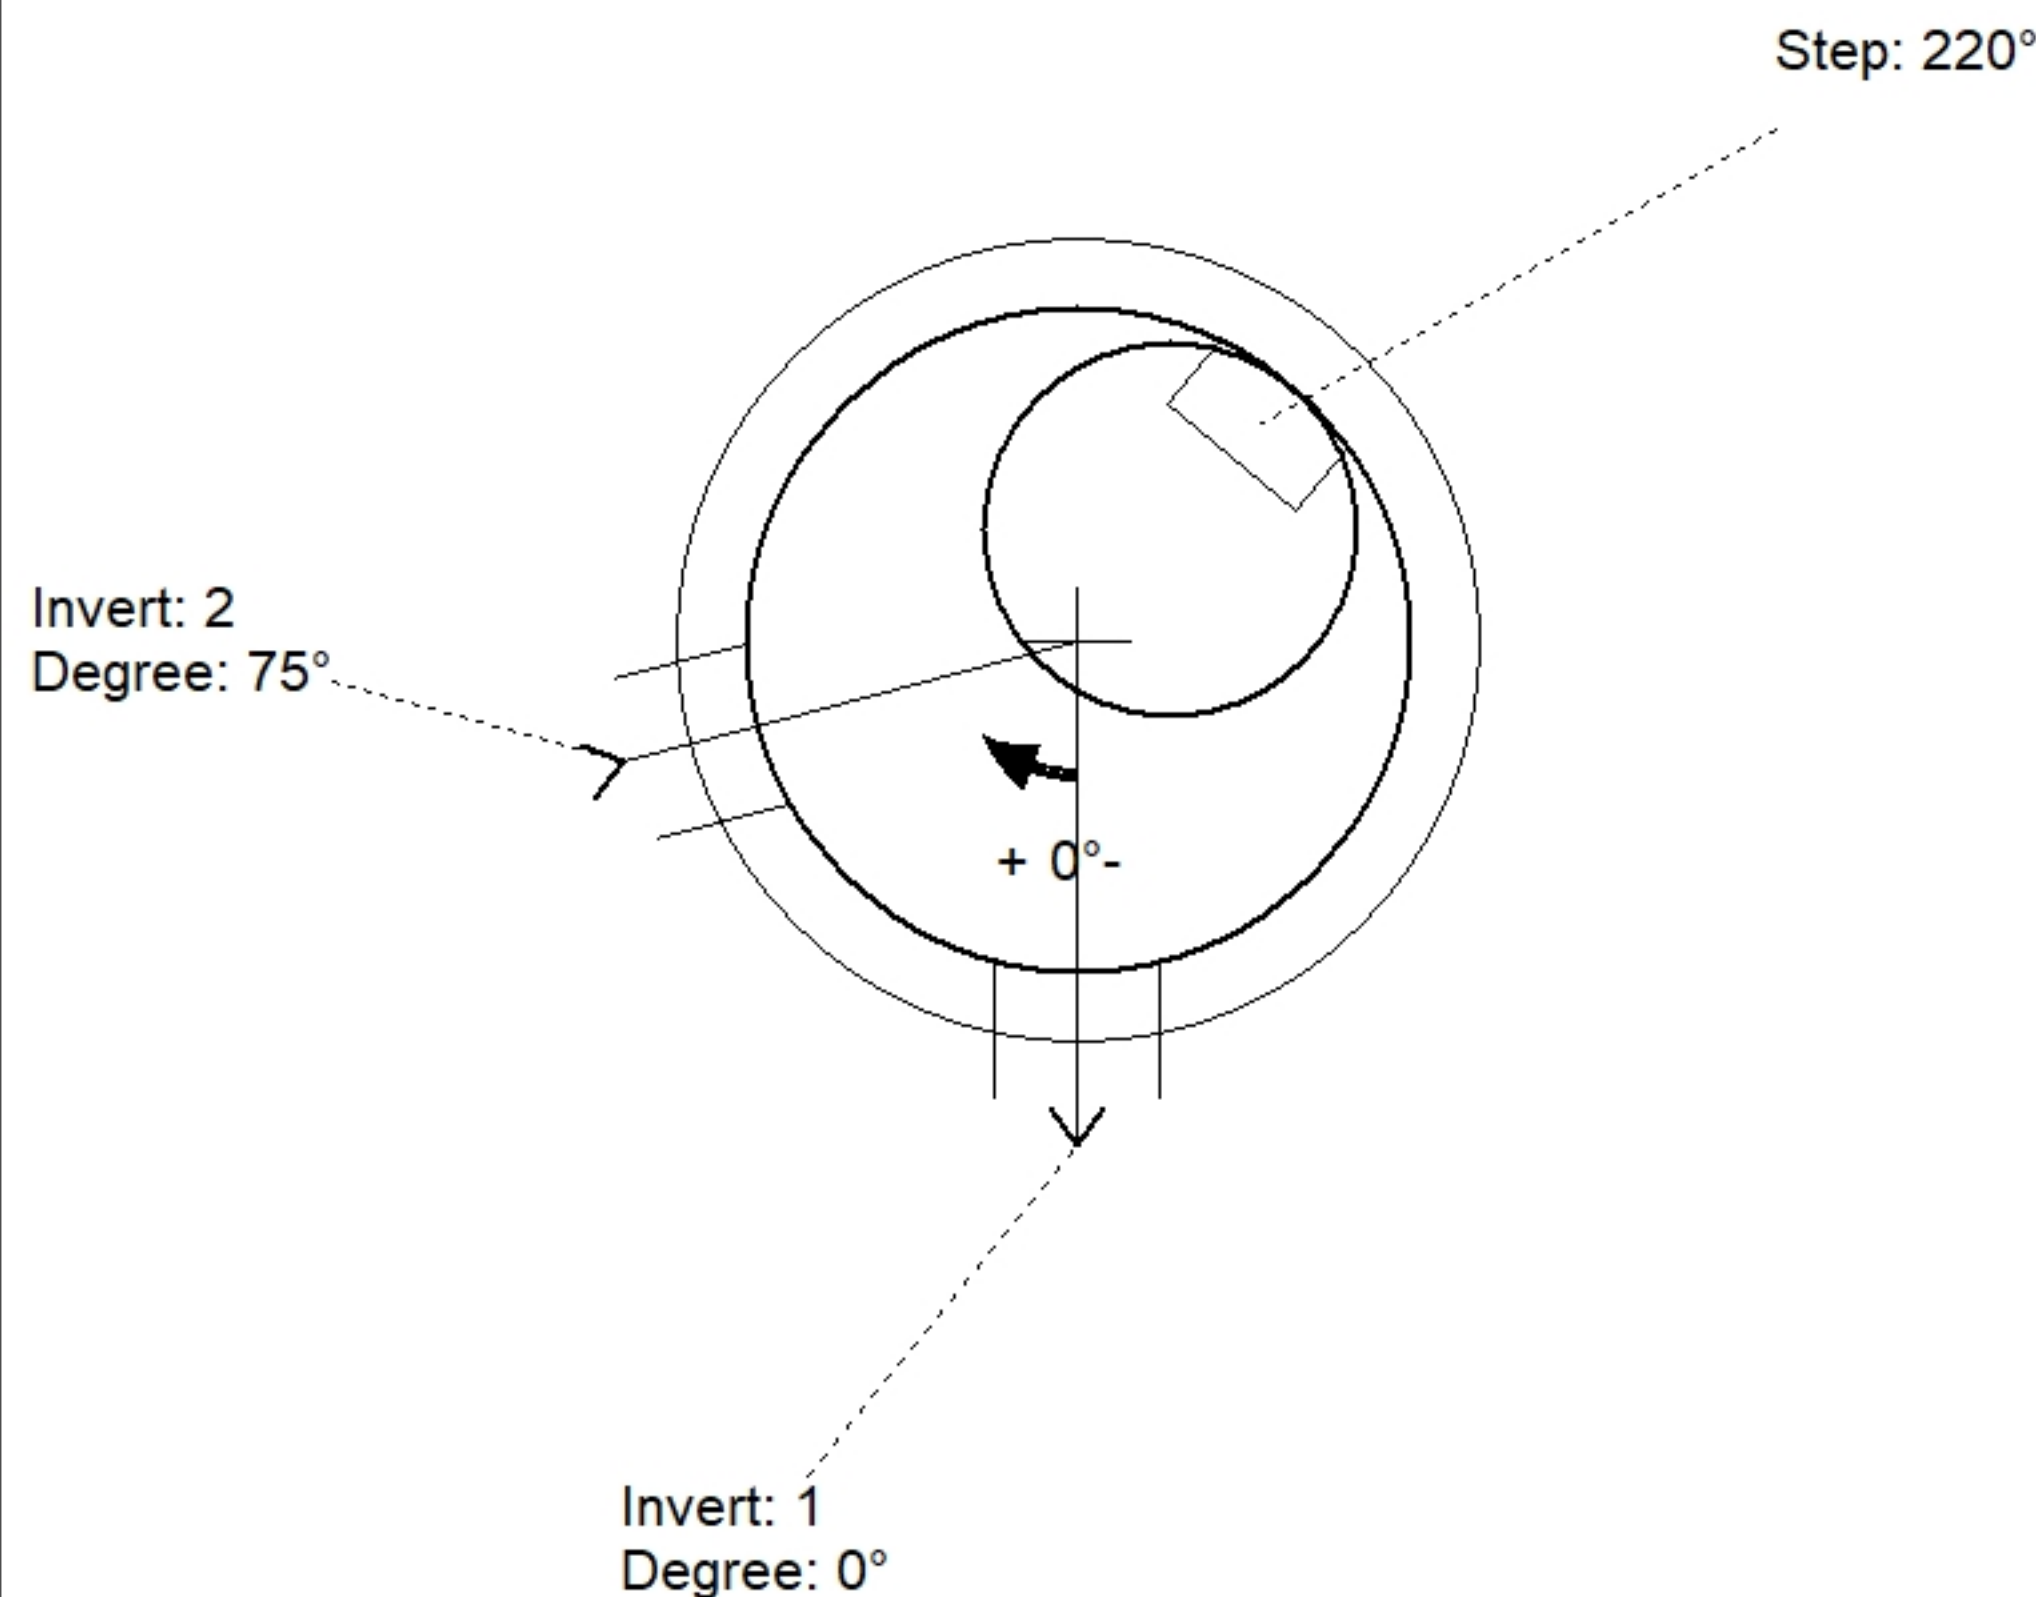


Position	Elev	Angle	Pipe	Pipe OD	Hole	Connector	Up (␣)	Ref
Rim	493.89'							
Reducer								
Invert 1	489.47'	0°	8" PVC SDR35	8.5"	12"	PSX 12-08 NYLO	0"	P1
Invert 2	489.67'	75°	8" PVC SDR35	8.5"	12"	PSX 12-08 NYLO	2.4"	P1
Invert 3								
Invert 4								
Invert 5								
Invert 6								
Invert 7								
Invert 8								

27" - CASTING HEIGHT - 7" - (P3)

48" - MH FLAT TOP w/27" Hole ECC F/G - 12" - (P2)

48" - MH BASE w/XYPEX T/n - 36" - (P1)

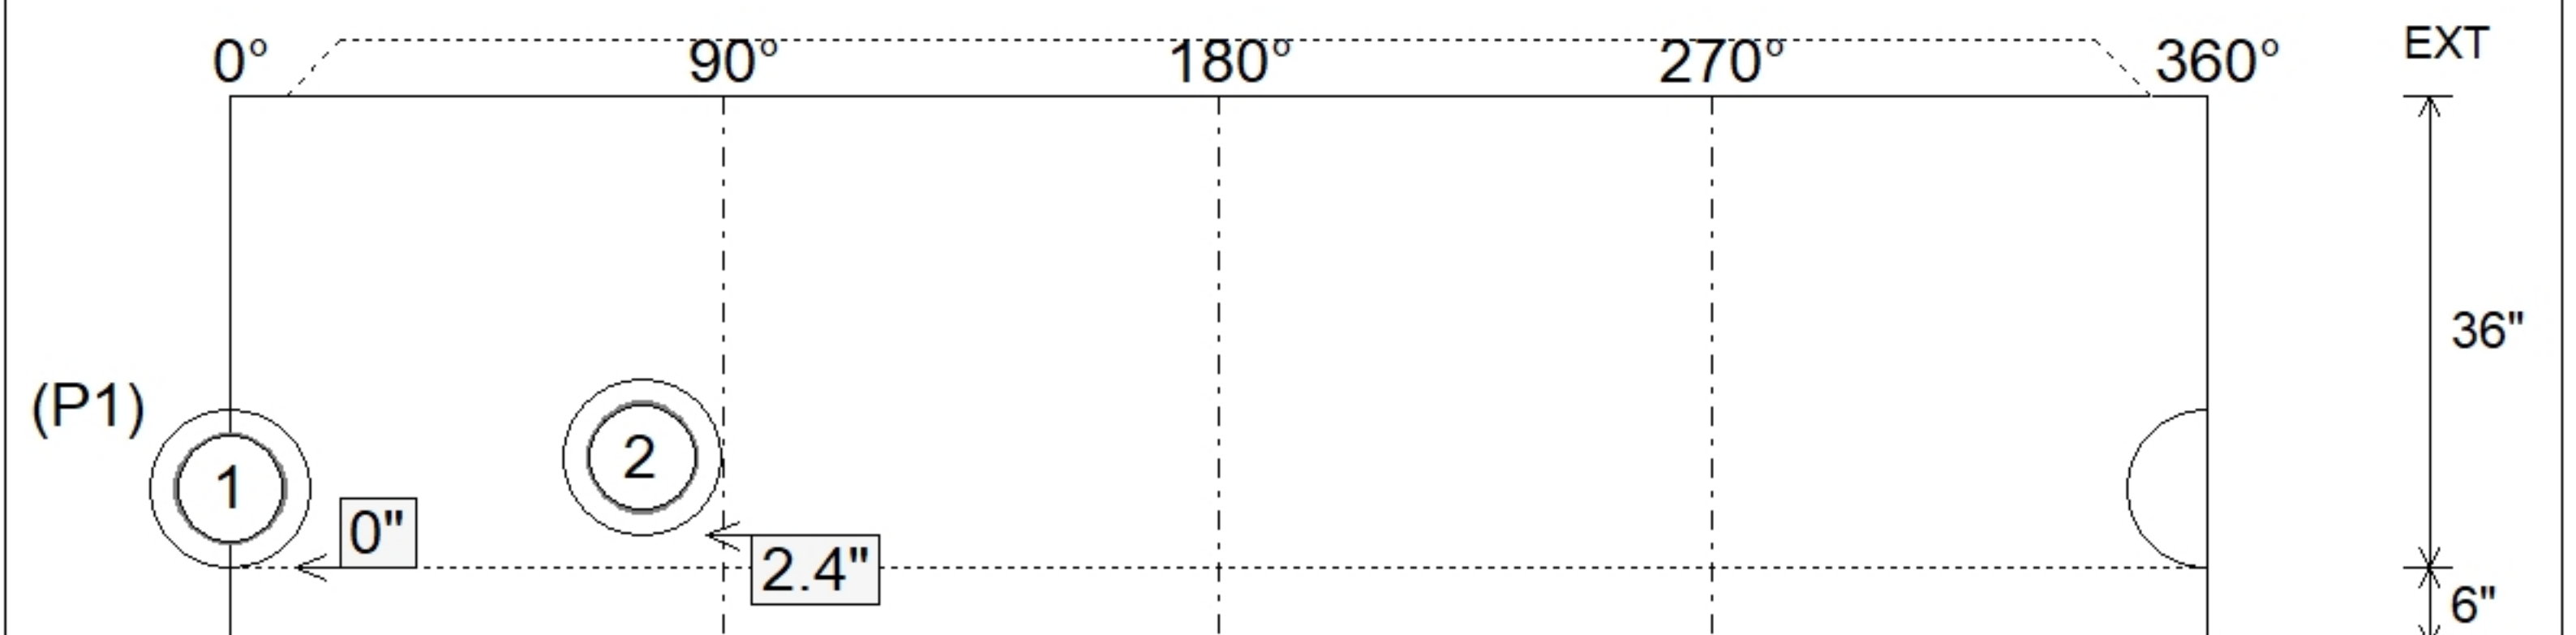

SUBMITTAL
APPROVED BY: