



<u>Structure Notes:</u> . 1. PER ASTM C913 SPECIFICATIONS. 2. CONCRETE = 4,000 PSI AT 28 DAYS. 3. NO INVERT CHANNEL. 4. ADMIXTURE = CONBLOCK CDA RED. . REINFORCING PER ASTM A615 (GRADE 60). - WALLS (As .31) #5 BARS AT 8" C.C.E.W. - FLOOR (As .31) #5 BARS AT 8" C.C.E.W.	STRUCTURE SUMMARY: P1) 48" x 144" - BOX BASE 6inW, 6inF, Variable Ht w/ConBlock-CDA Red - 60" 17037 lb 1) SUMP DISH 0 lb 1) SECONDARY POUR - WALLS 0 lb 1) 48" x 144" - Conseal CS-102 1.00" (Double) 0 lb ----- Structure Total: 17037 lb
--	---

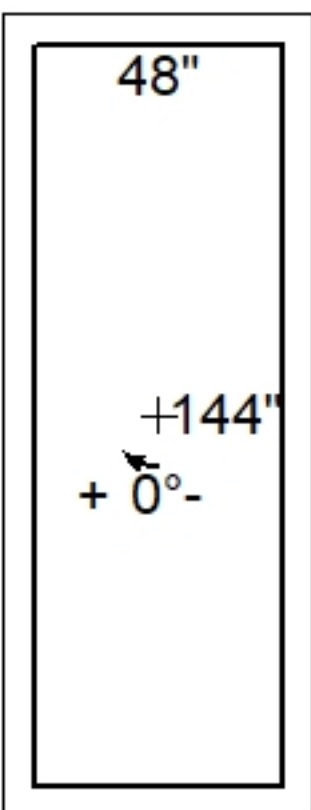


Position	Elev	Angle	Pipe	Pipe OD	Hole	Connector	Up ()	Ref
Rim	5'							
Reducer								
Invert 1								
Invert 2								
Invert 3								
Invert 4								
Invert 5								
Invert 6								
Invert 7								
Invert 8								

48" x 144" - BOX BASE 6inW, 6inF, Variable Ht w/ConBlock-CDA Red - 60" - (P1)

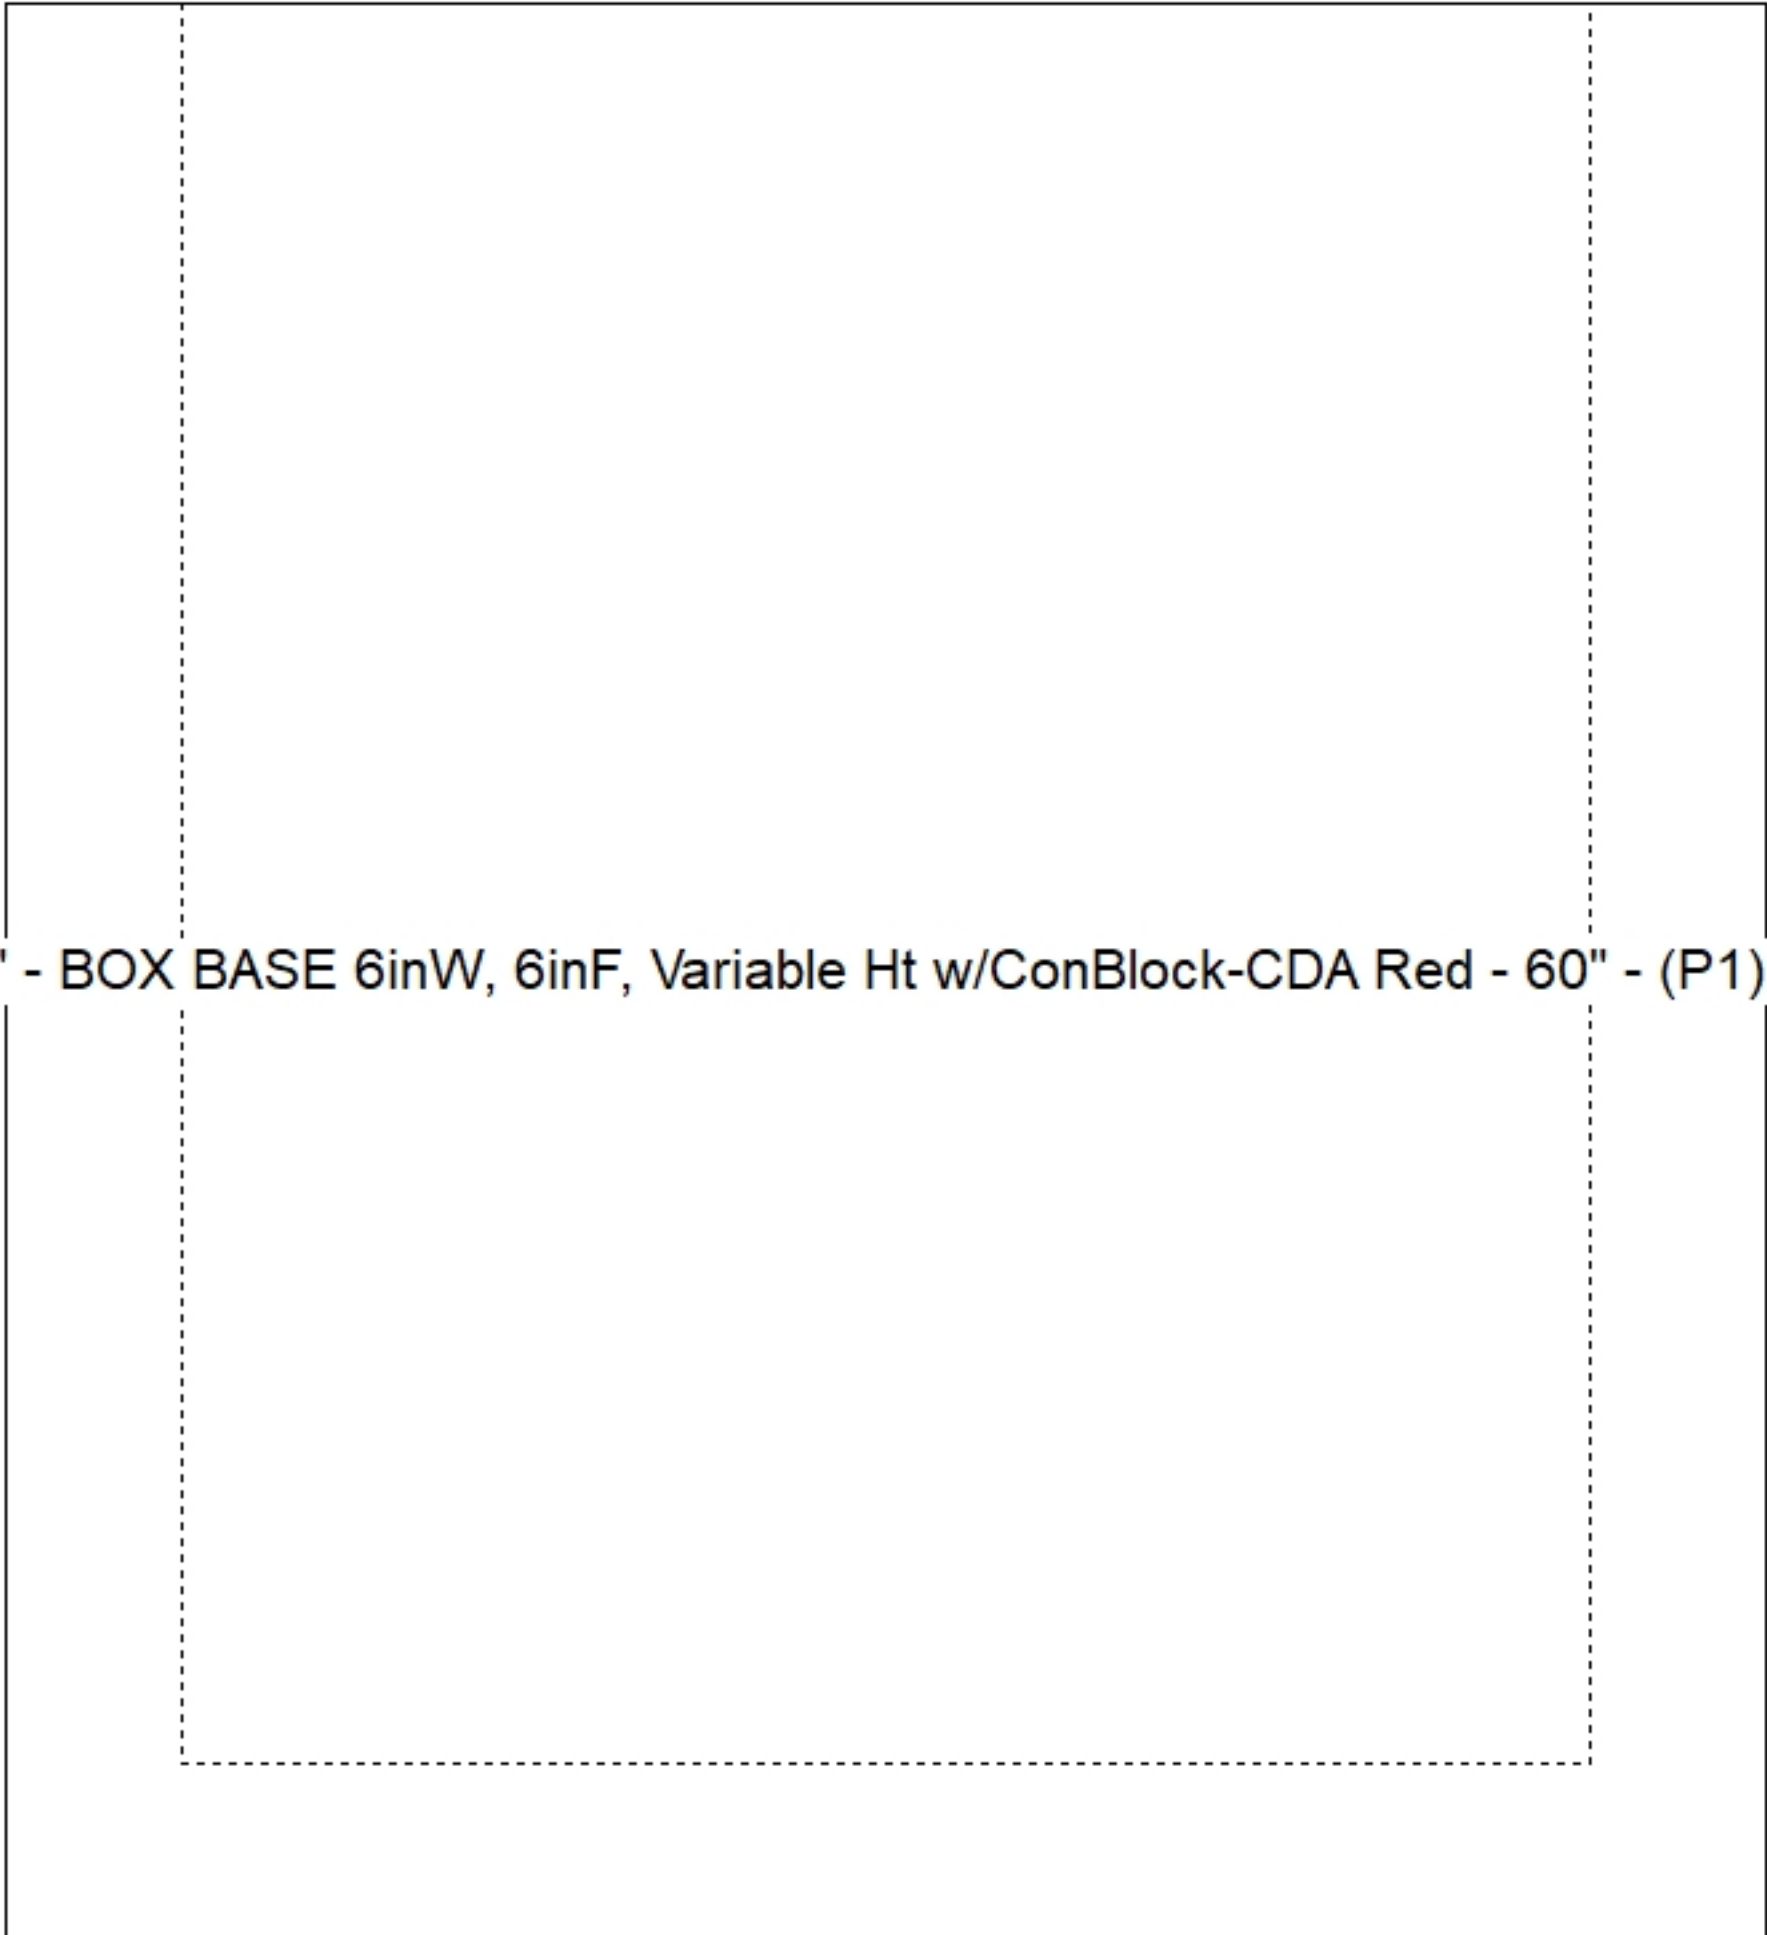

Default - Interior Dimensions

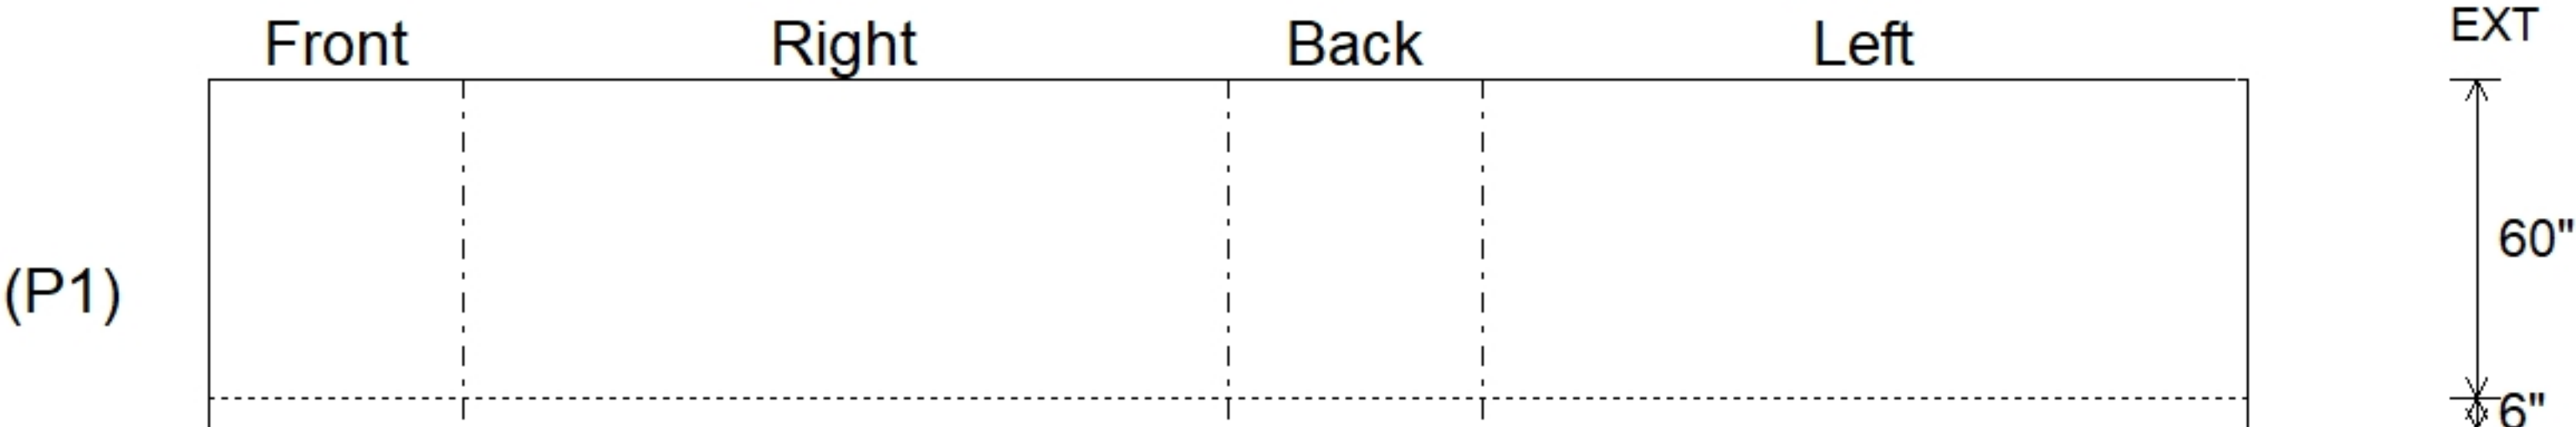

Submittal Drawing 7/30/2026 12:06:56 PM	SUBMITTAL APPROVED BY:
--	---------------------------