






Floor (Bot): 709.413'
Overall Height: 4.333'
Slack: 0.28"

Structure Total: 10020 lb

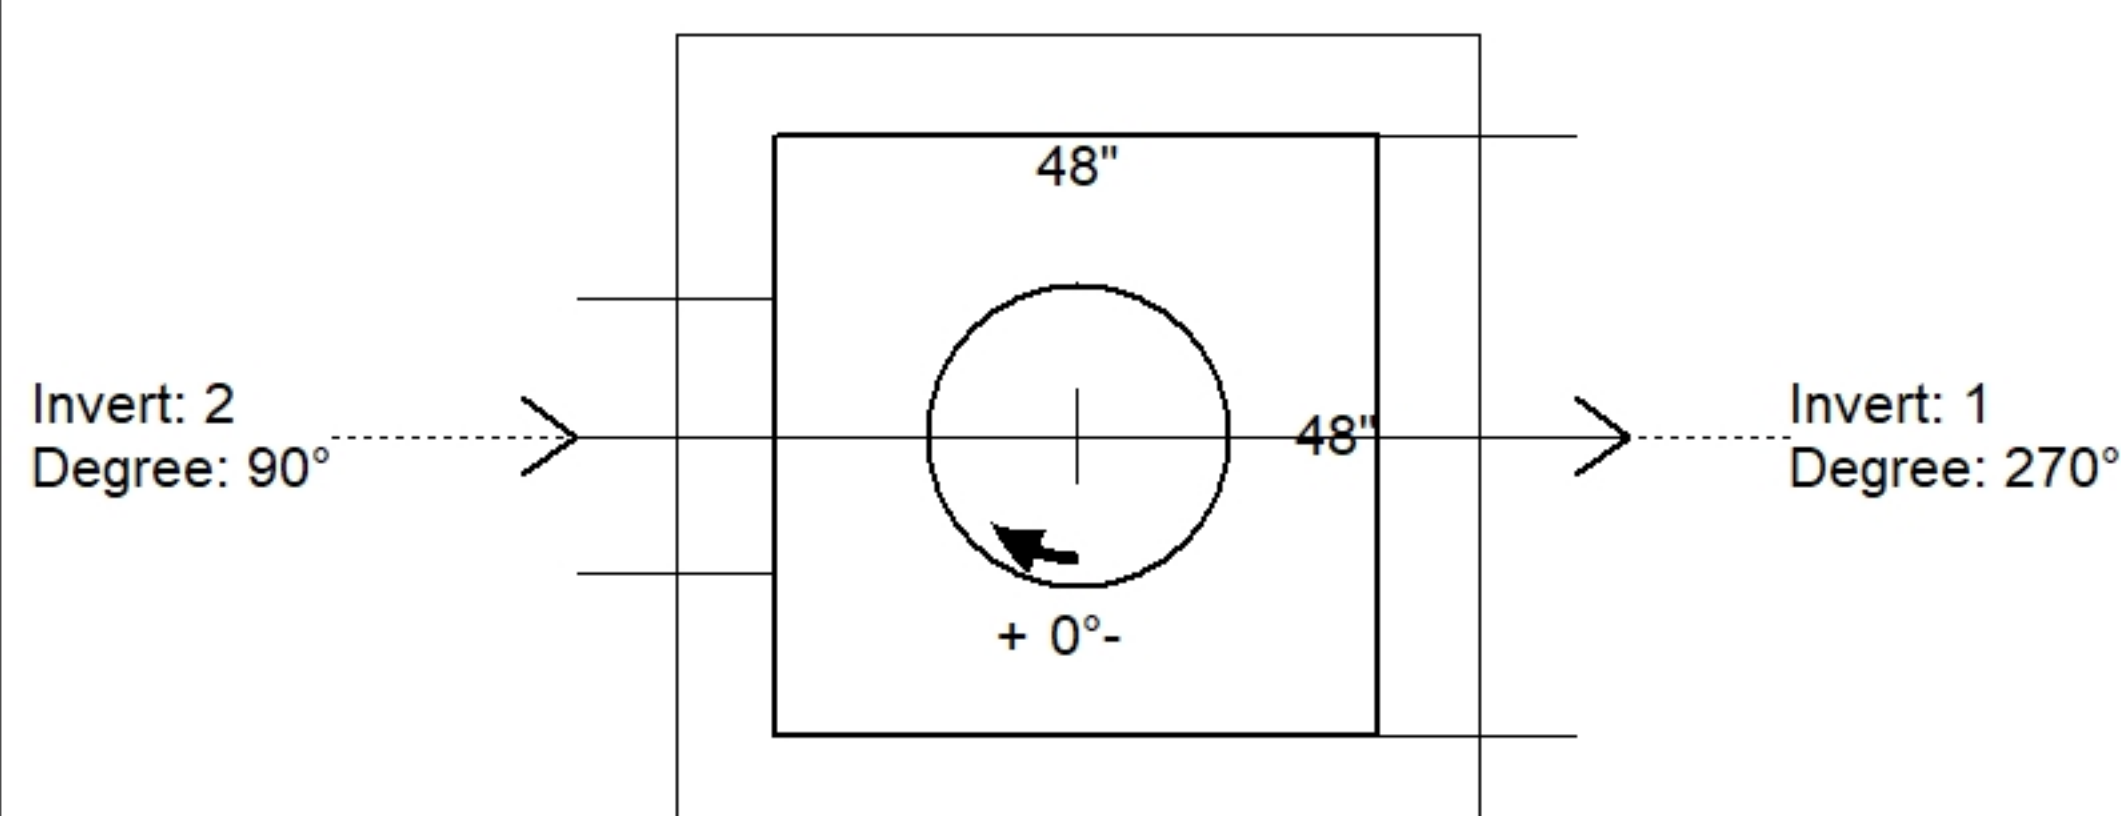

Position	Elev	Angle	Pipe	Pipe OD	Hole	Connector	Up ()	Ref
Rim	713.77'							
Reducer								
Invert 1	711.62'	270°	48" x 19.75" SQ. Hole	48" x 19.75"	48" x 19.75"	SQ. Hole 48"x19.75"	18.48"	P1
Invert 2	711.62'	90°	15" RCP B WALL	19.5"	22" x 23.25"	DOGHOUSE INVRTD 22"x23.25"	14.355"	P1
Invert 3								
Invert 4								
Invert 5								
Invert 6								
Invert 7								
Invert 8								

Default - Interior Dimensions

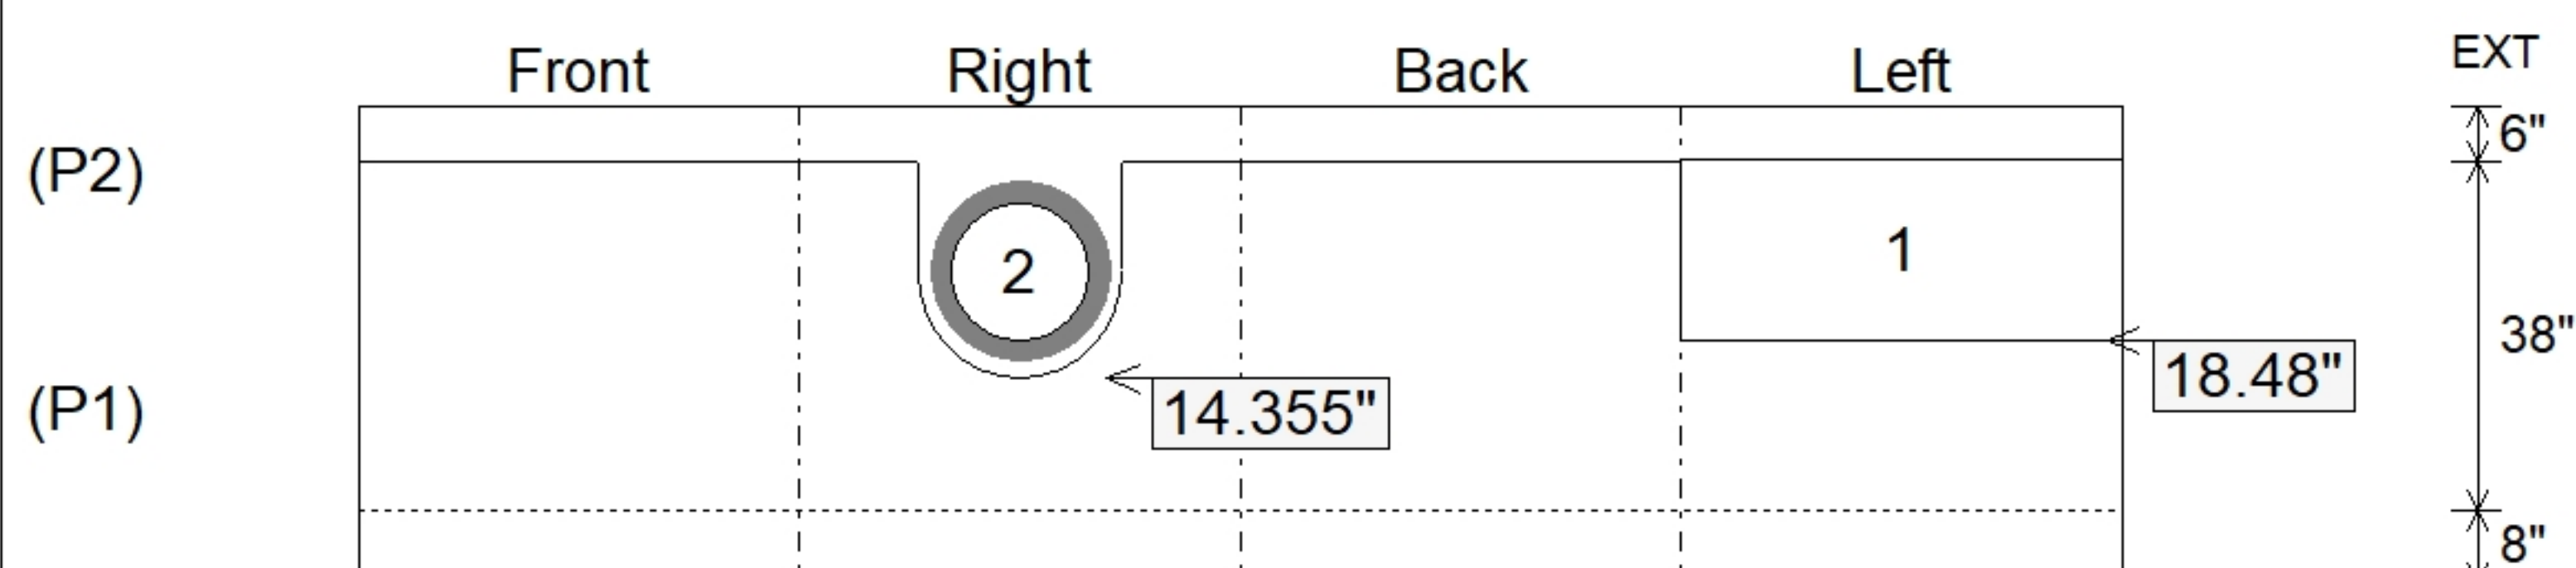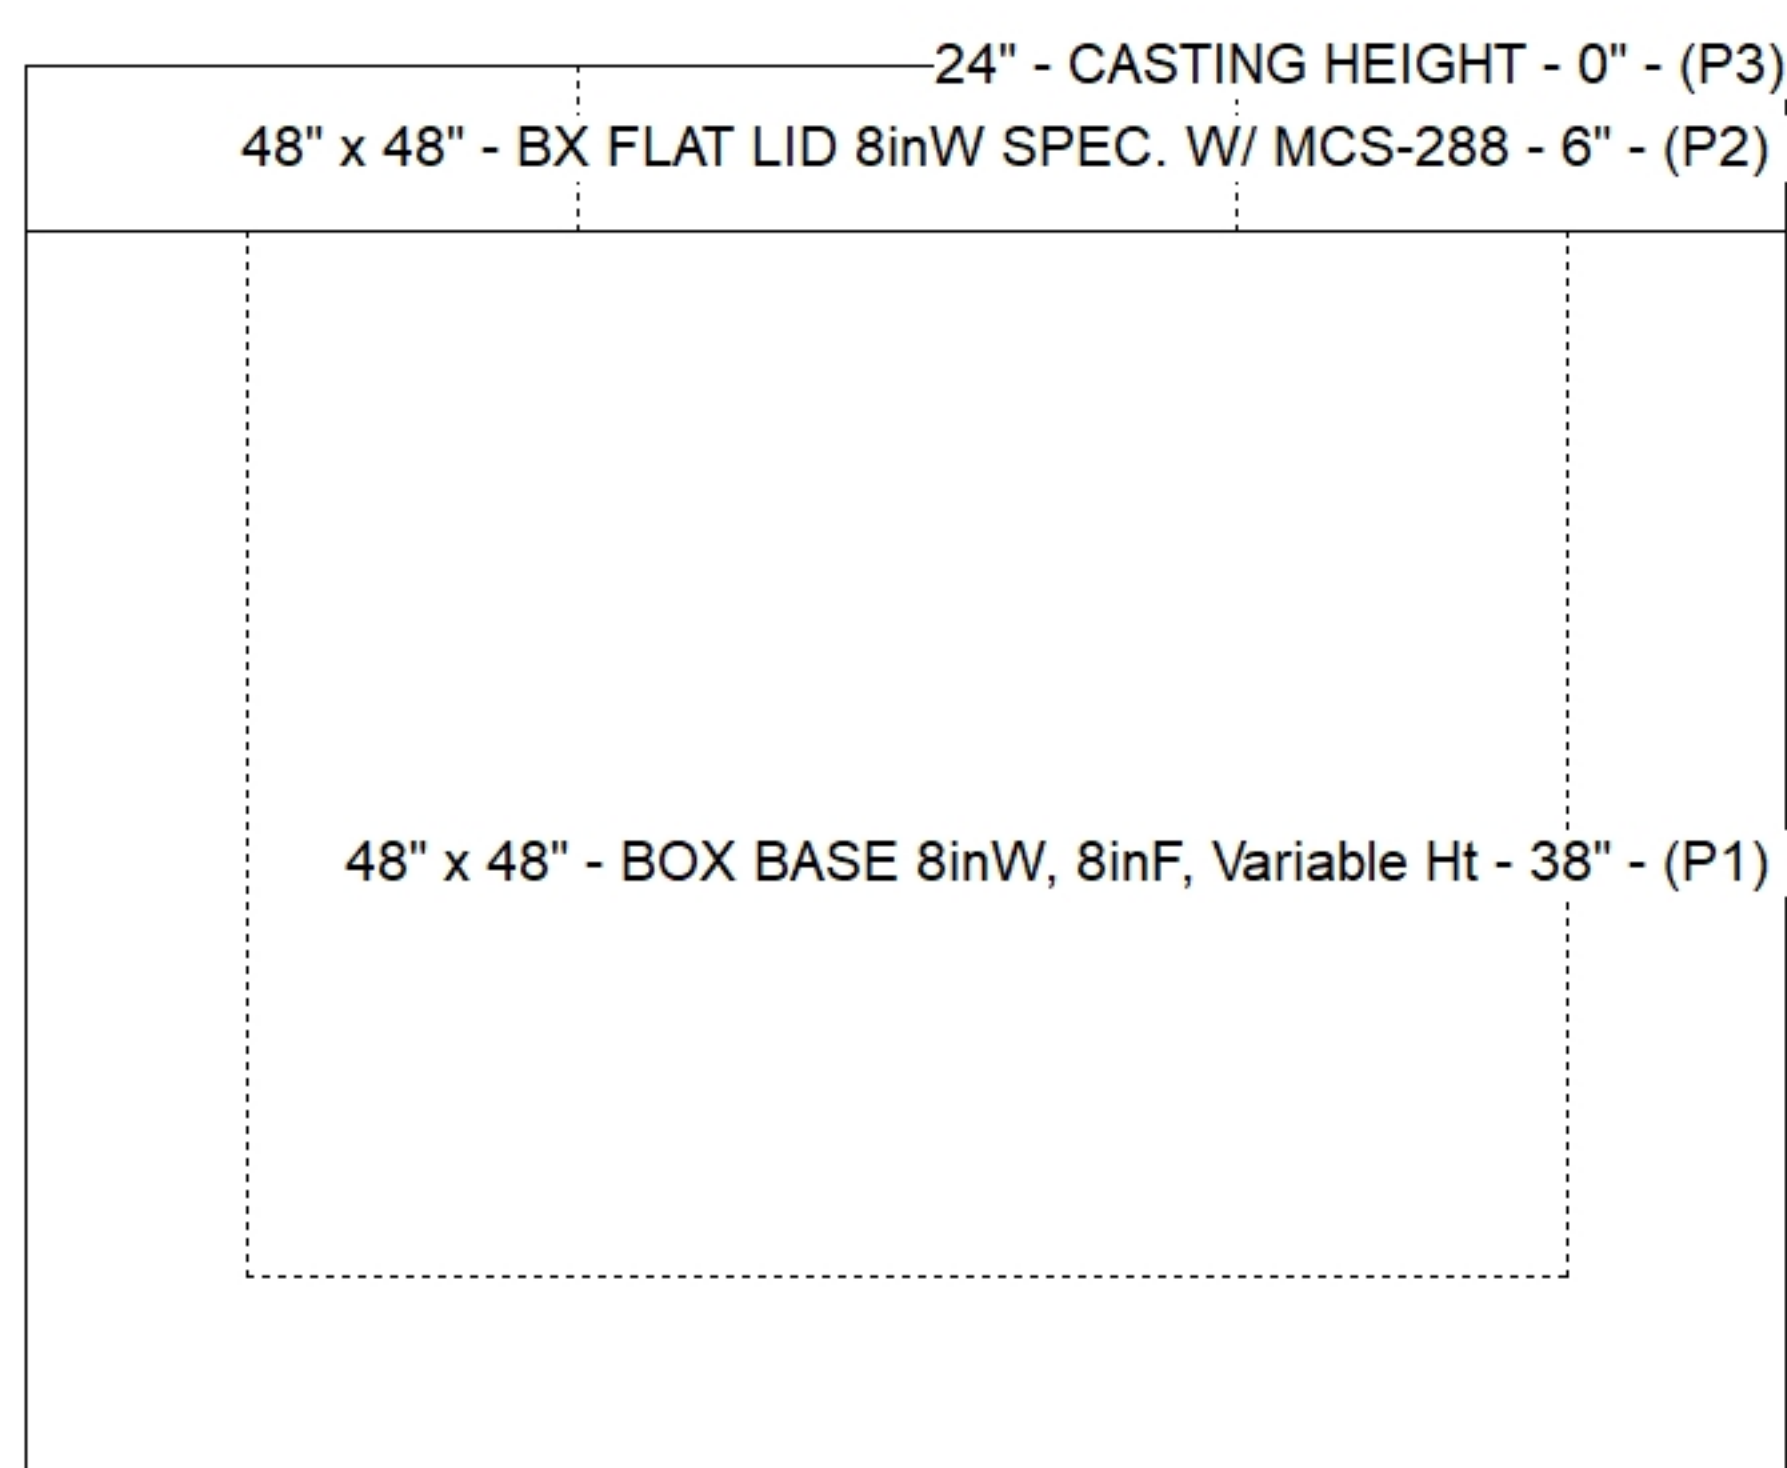

SUBMITTAL
APPROVED BY: