

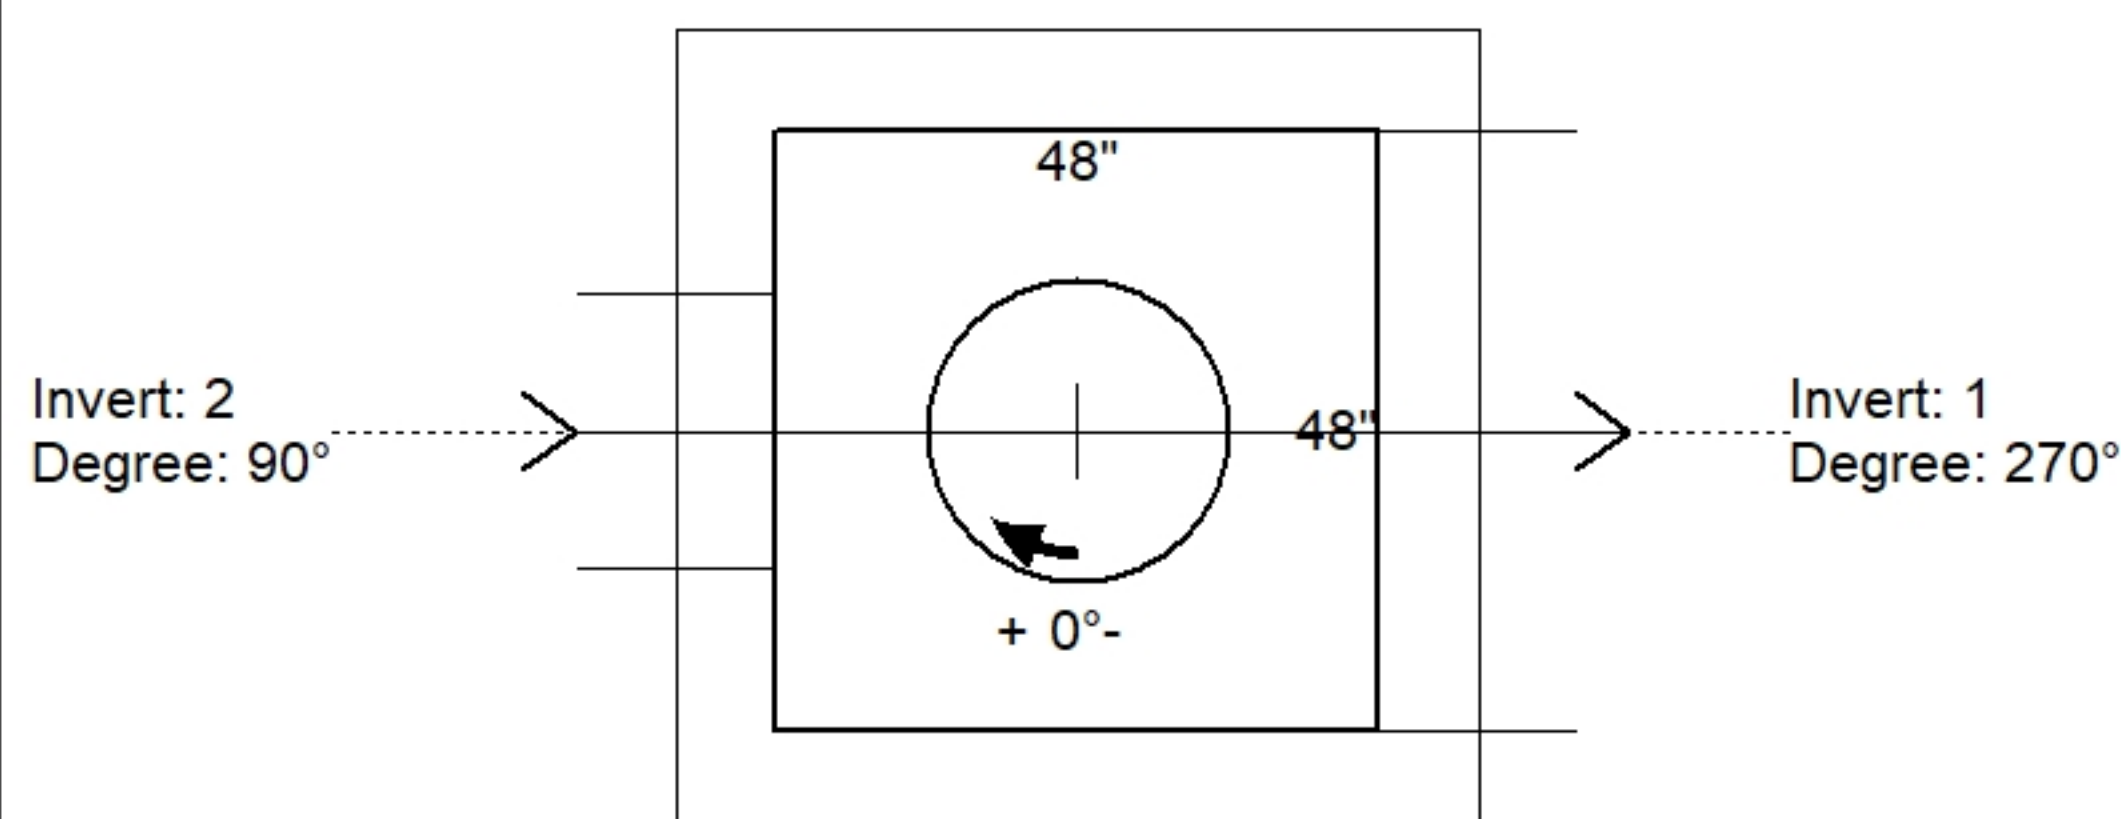


STRUCTURE SUMMARY:	
P3) 24" - CASTING HEIGHT - 0"	0 lb
P2) 48" x 48" - BX FLAT LID 8inW SPEC. W/ MCS-288 - 6"	1834 lb
P1) 48" x 48" - BOX BASE 8inW, 8inF, Variable Ht - 38"	7670 lb
1) CASTING - HOE MCS-288 F/C Cast-IN	125 lb
1) SECONDARY POUR - WEIR WALL - *	387 lb
1) 48" x 48" - Conseal CS-102 1.00"	0 lb
1) SQ. Hole - 48"x19.75"	0 lb
1) DOGHOUSE INVRTD - 22"x23.25"	0 lb
Structure Total:	10017 lb

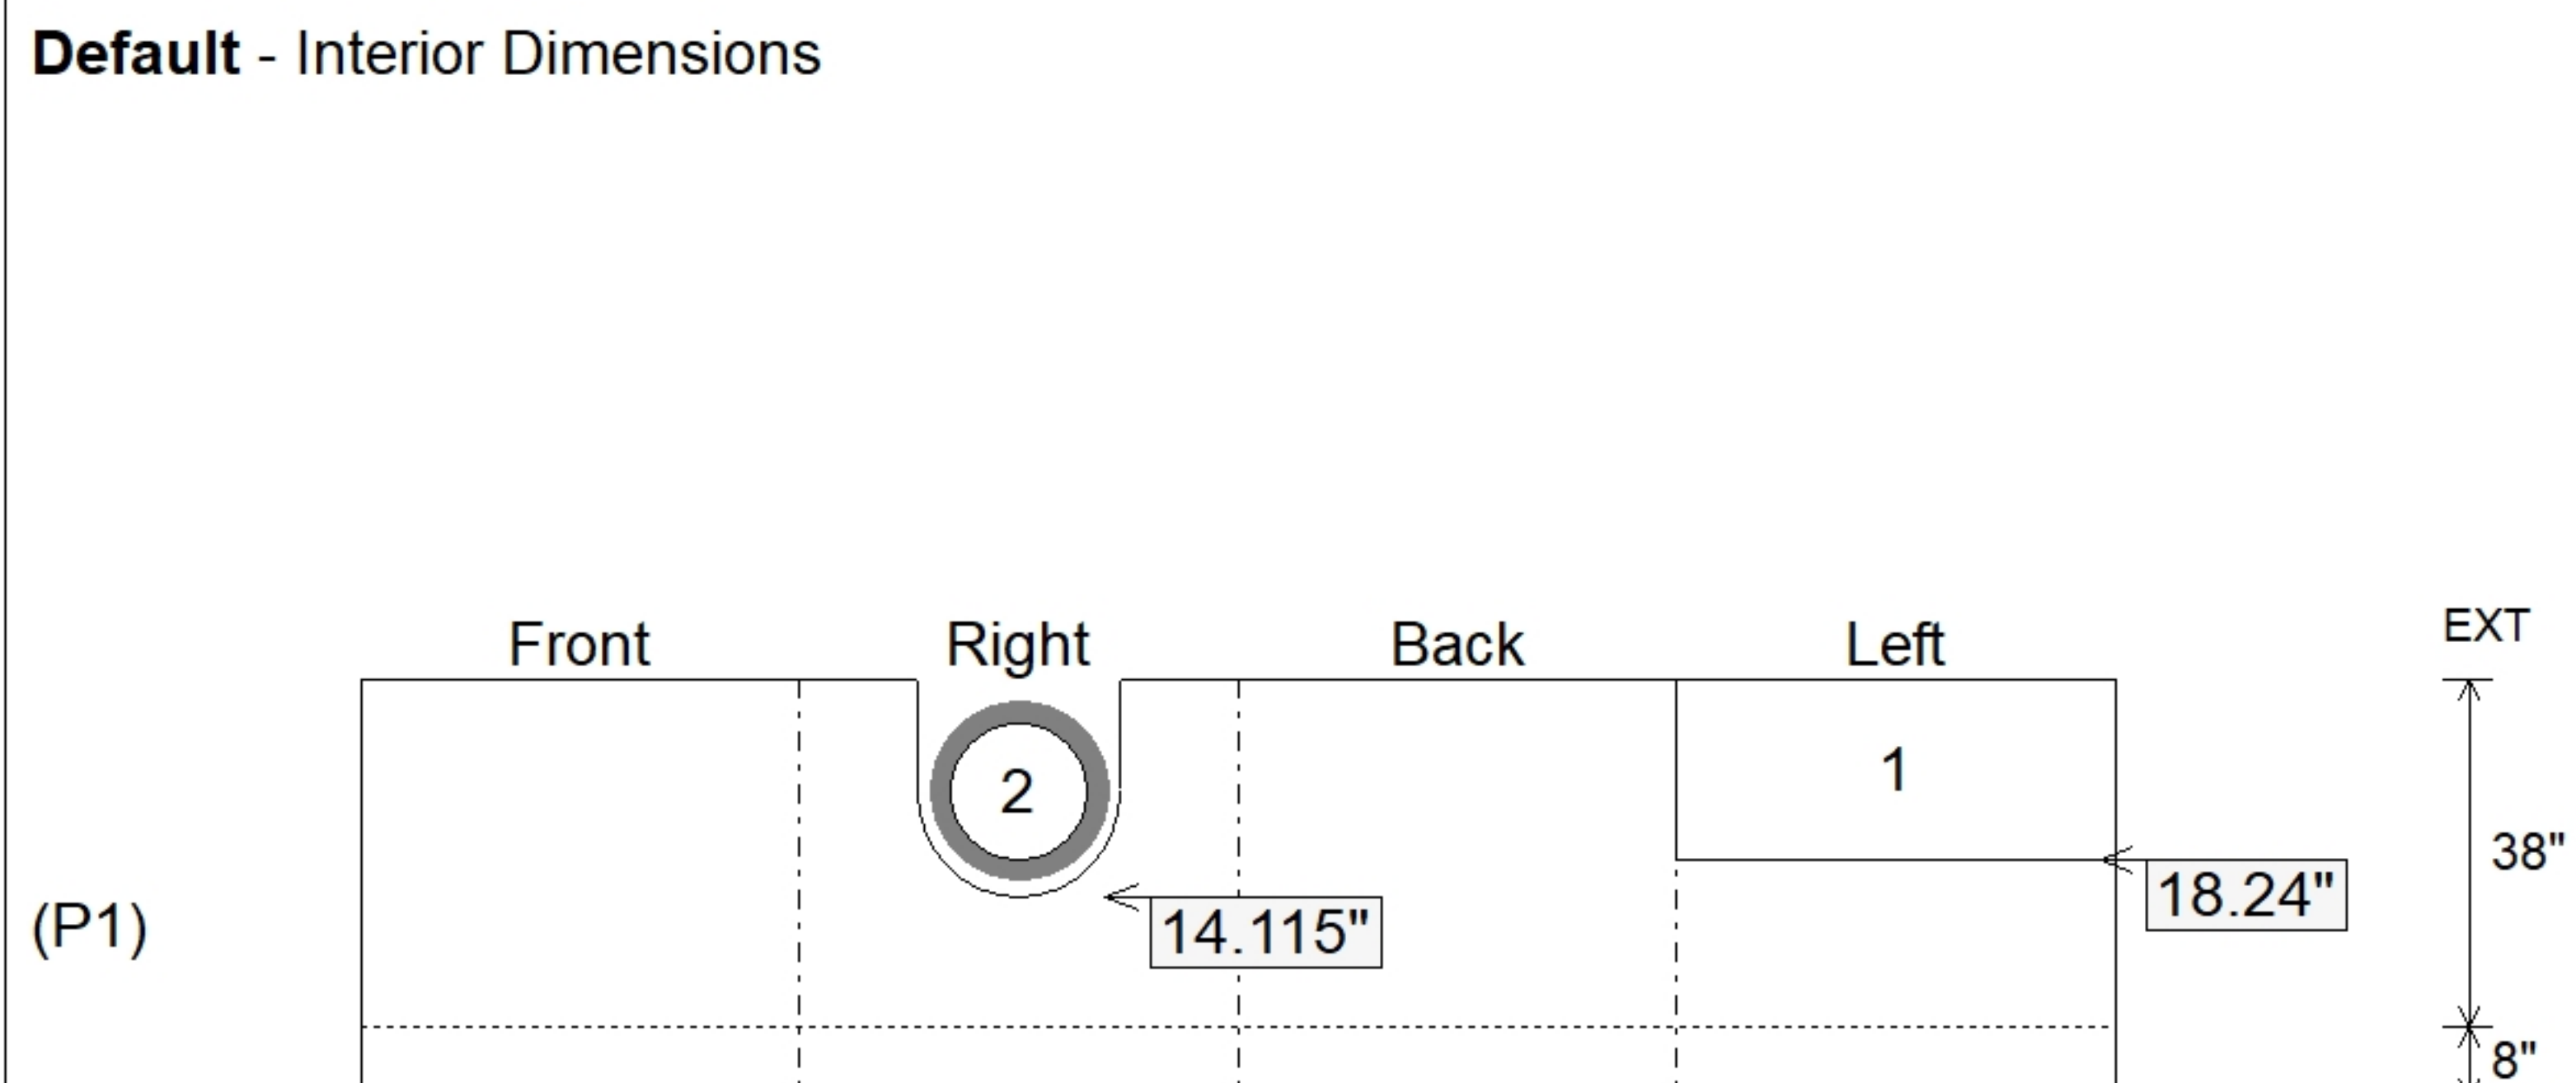

Position	Elev	Angle	Pipe	Pipe OD	Hole	Connector	Up ()	Ref
Rim	713.75'							
Reducer								
Invert 1	711.6'	270°	48" x 19.75" SQ. Hole	48" x 19.75"	48" x 19.75"	SQ. Hole 48"x19.75"	18.24"	P1
Invert 2	711.6'	90°	15" RCP B WALL	19.5"	22" x 23.25"	DOGHOUSE INVRTD 22"x23.25"	14.115"	P1
Invert 3								
Invert 4								
Invert 5								
Invert 6								
Invert 7								
Invert 8								

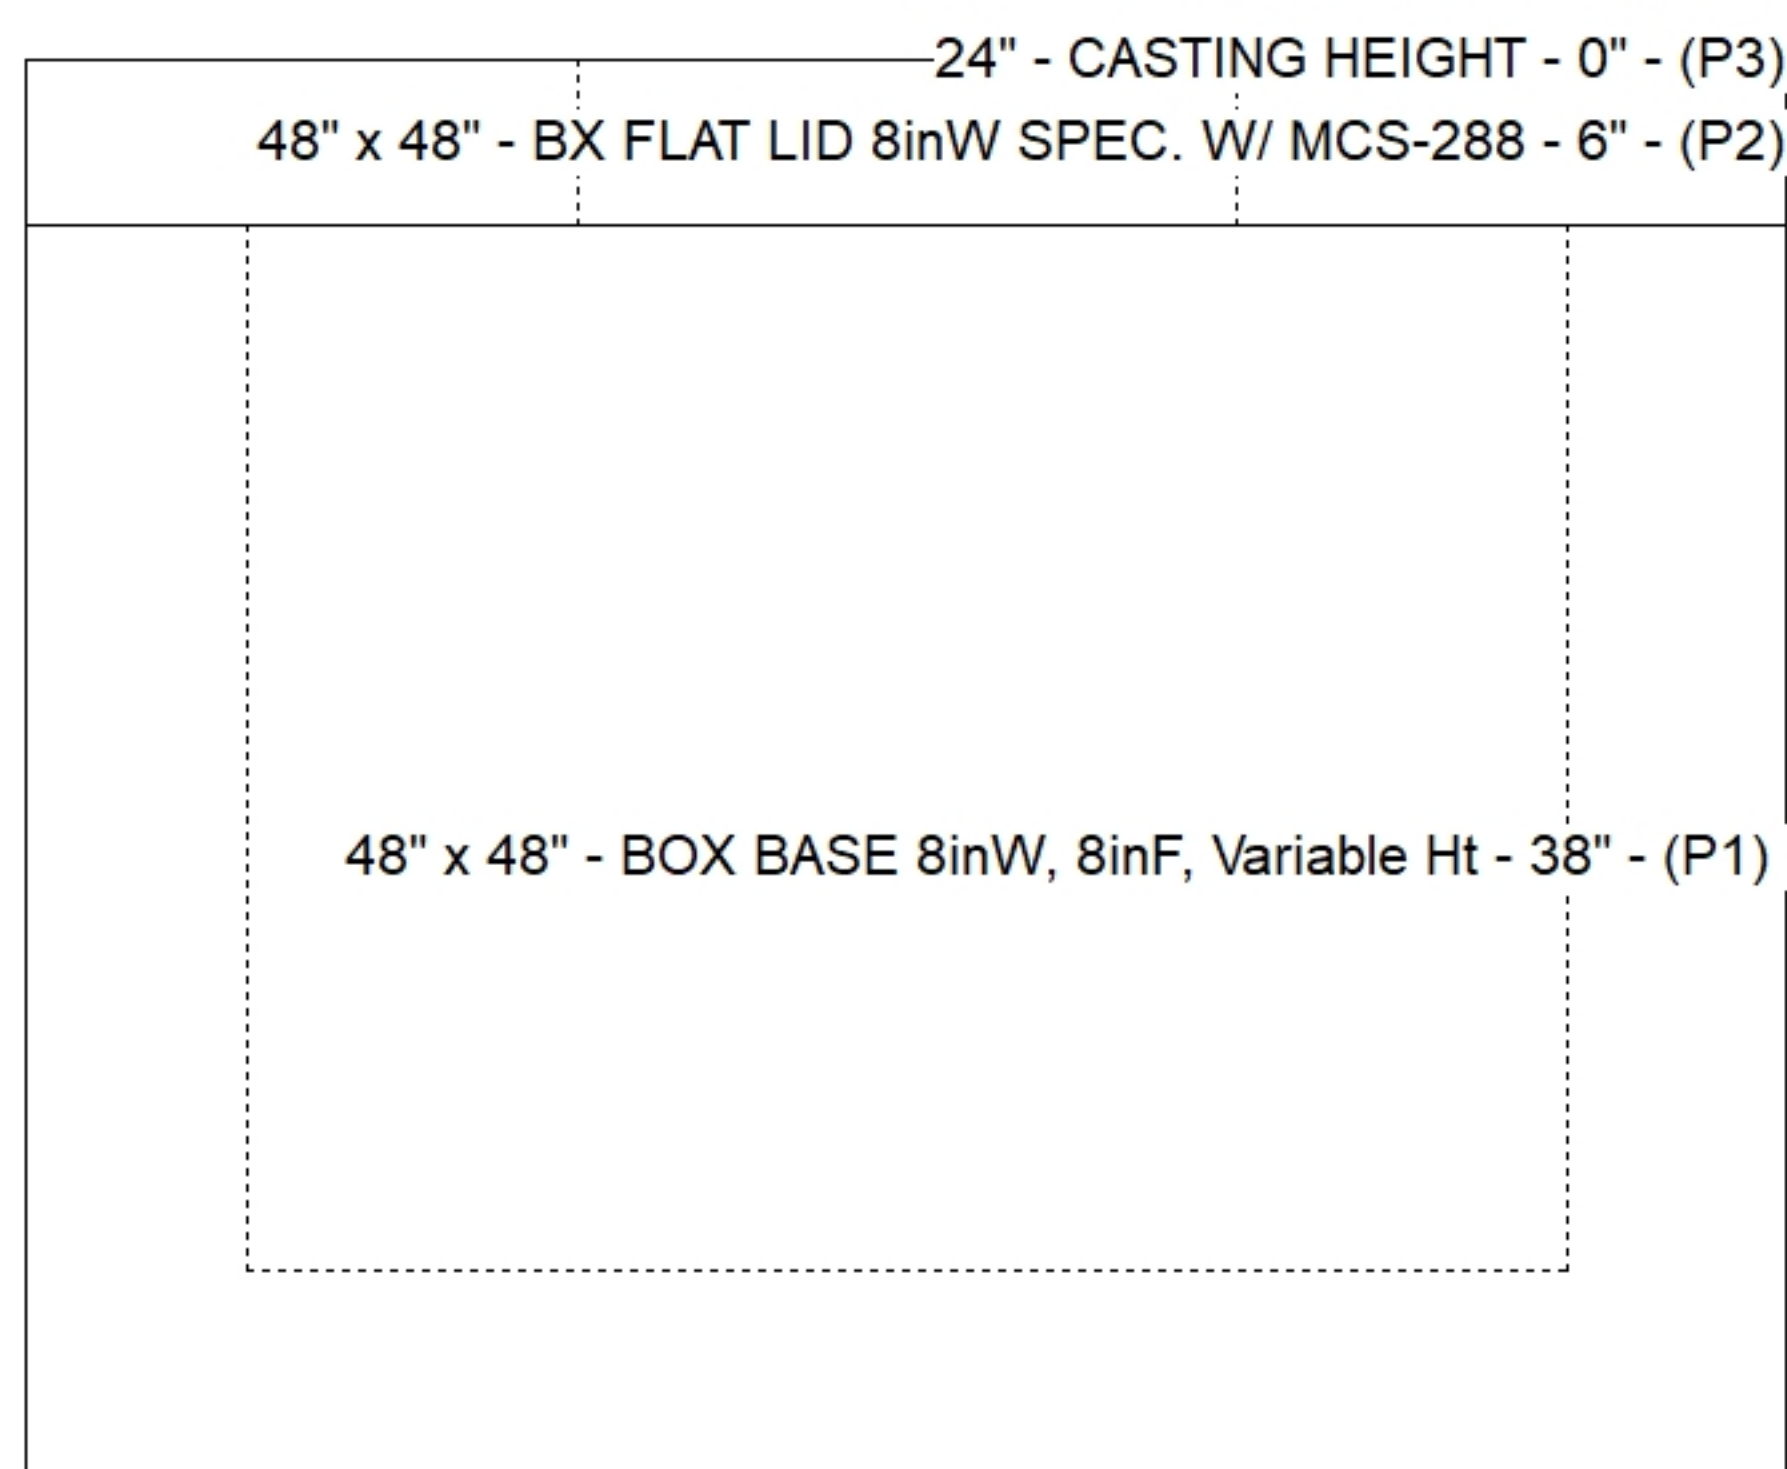

SUBMITTAL
APPROVED BY: