





Floor (Bot): 712.633'
Overall Height: 16.583'
Slack: 2.2"


Structure Total: 23325 lb

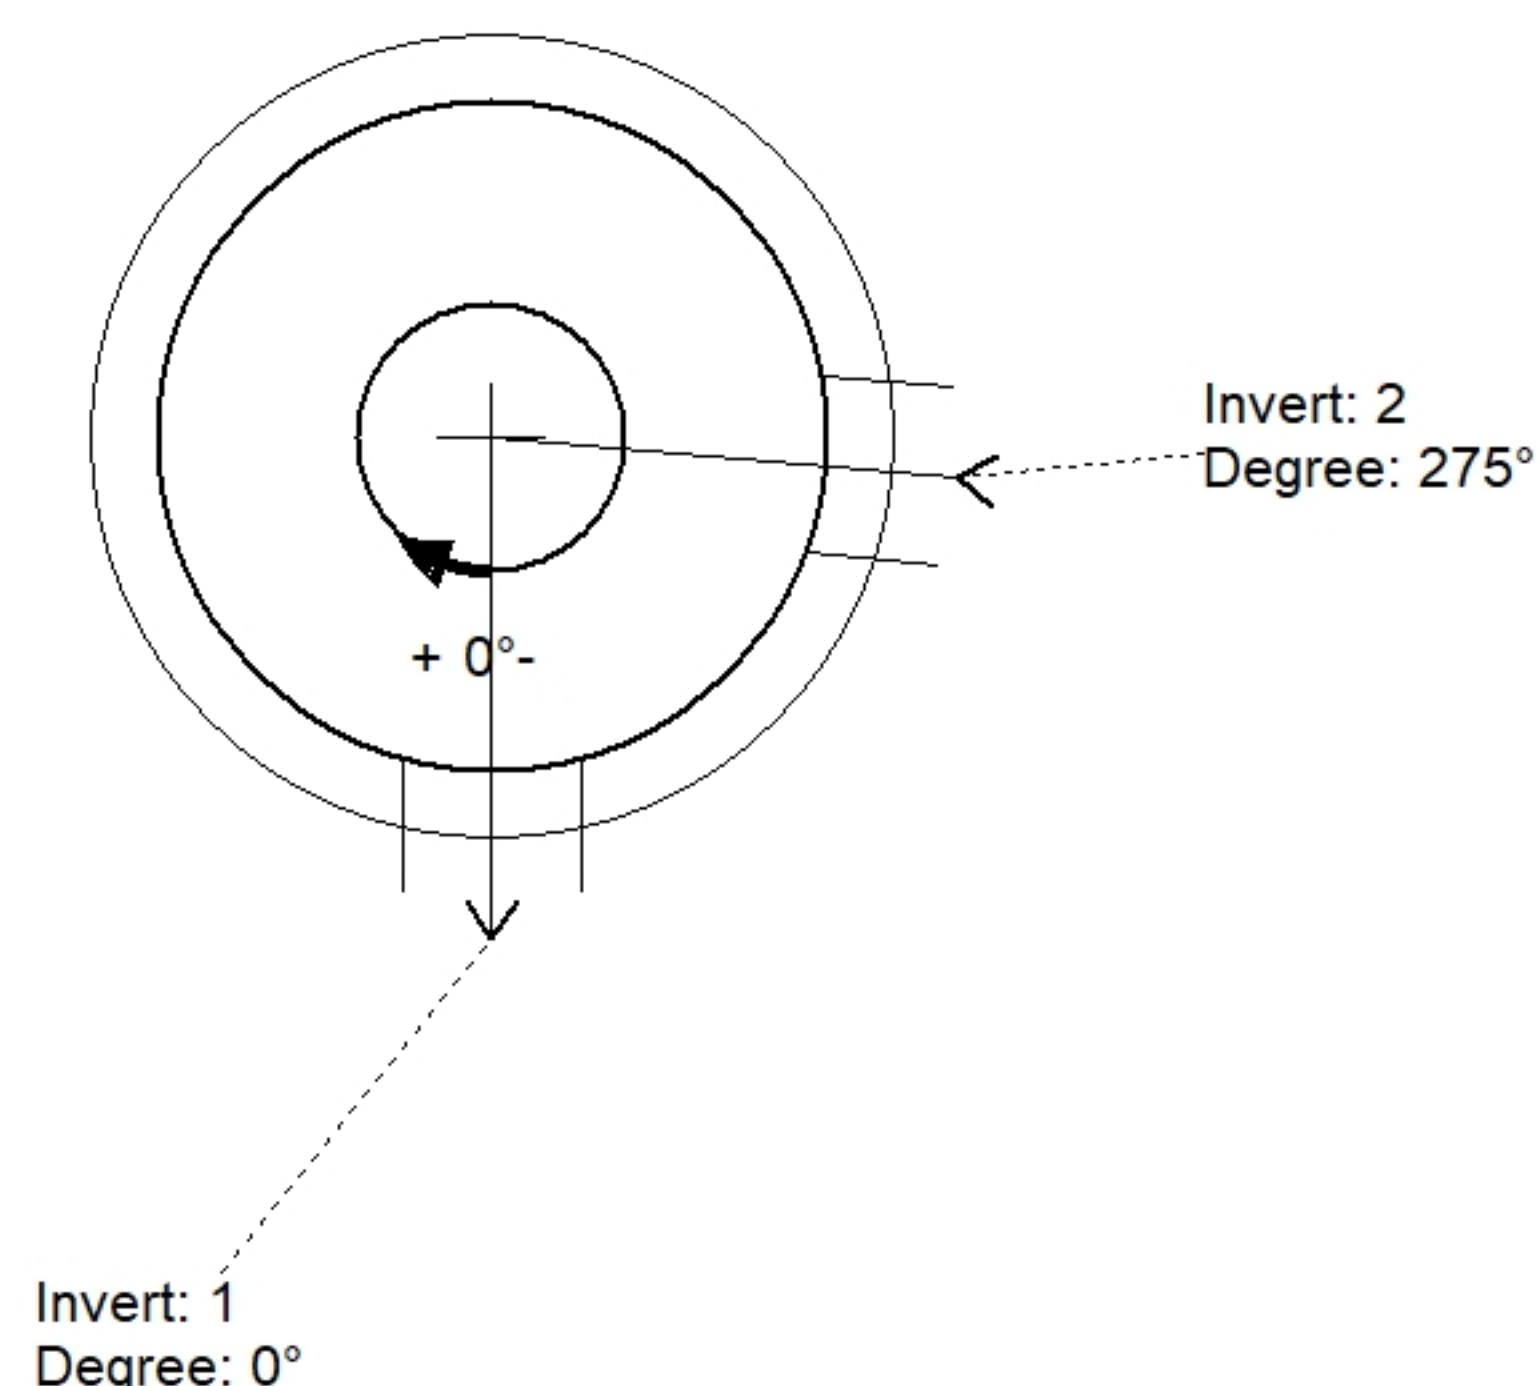

Position	Elev	Angle	Pipe	Pipe OD	Hole	Connector	Up ()	Ref
Rim	729.4'							
Reducer								
Invert 1	720.05'	0°	12" HDPE	14.5"	16"	Hole 16	47.25"	P2
Invert 2	720.05'	275°	12" HDPE	14.5"	16"	Hole 16	47.25"	P2
Invert 3								
Invert 4								
Invert 5								
Invert 6								
Invert 7								
Invert 8								

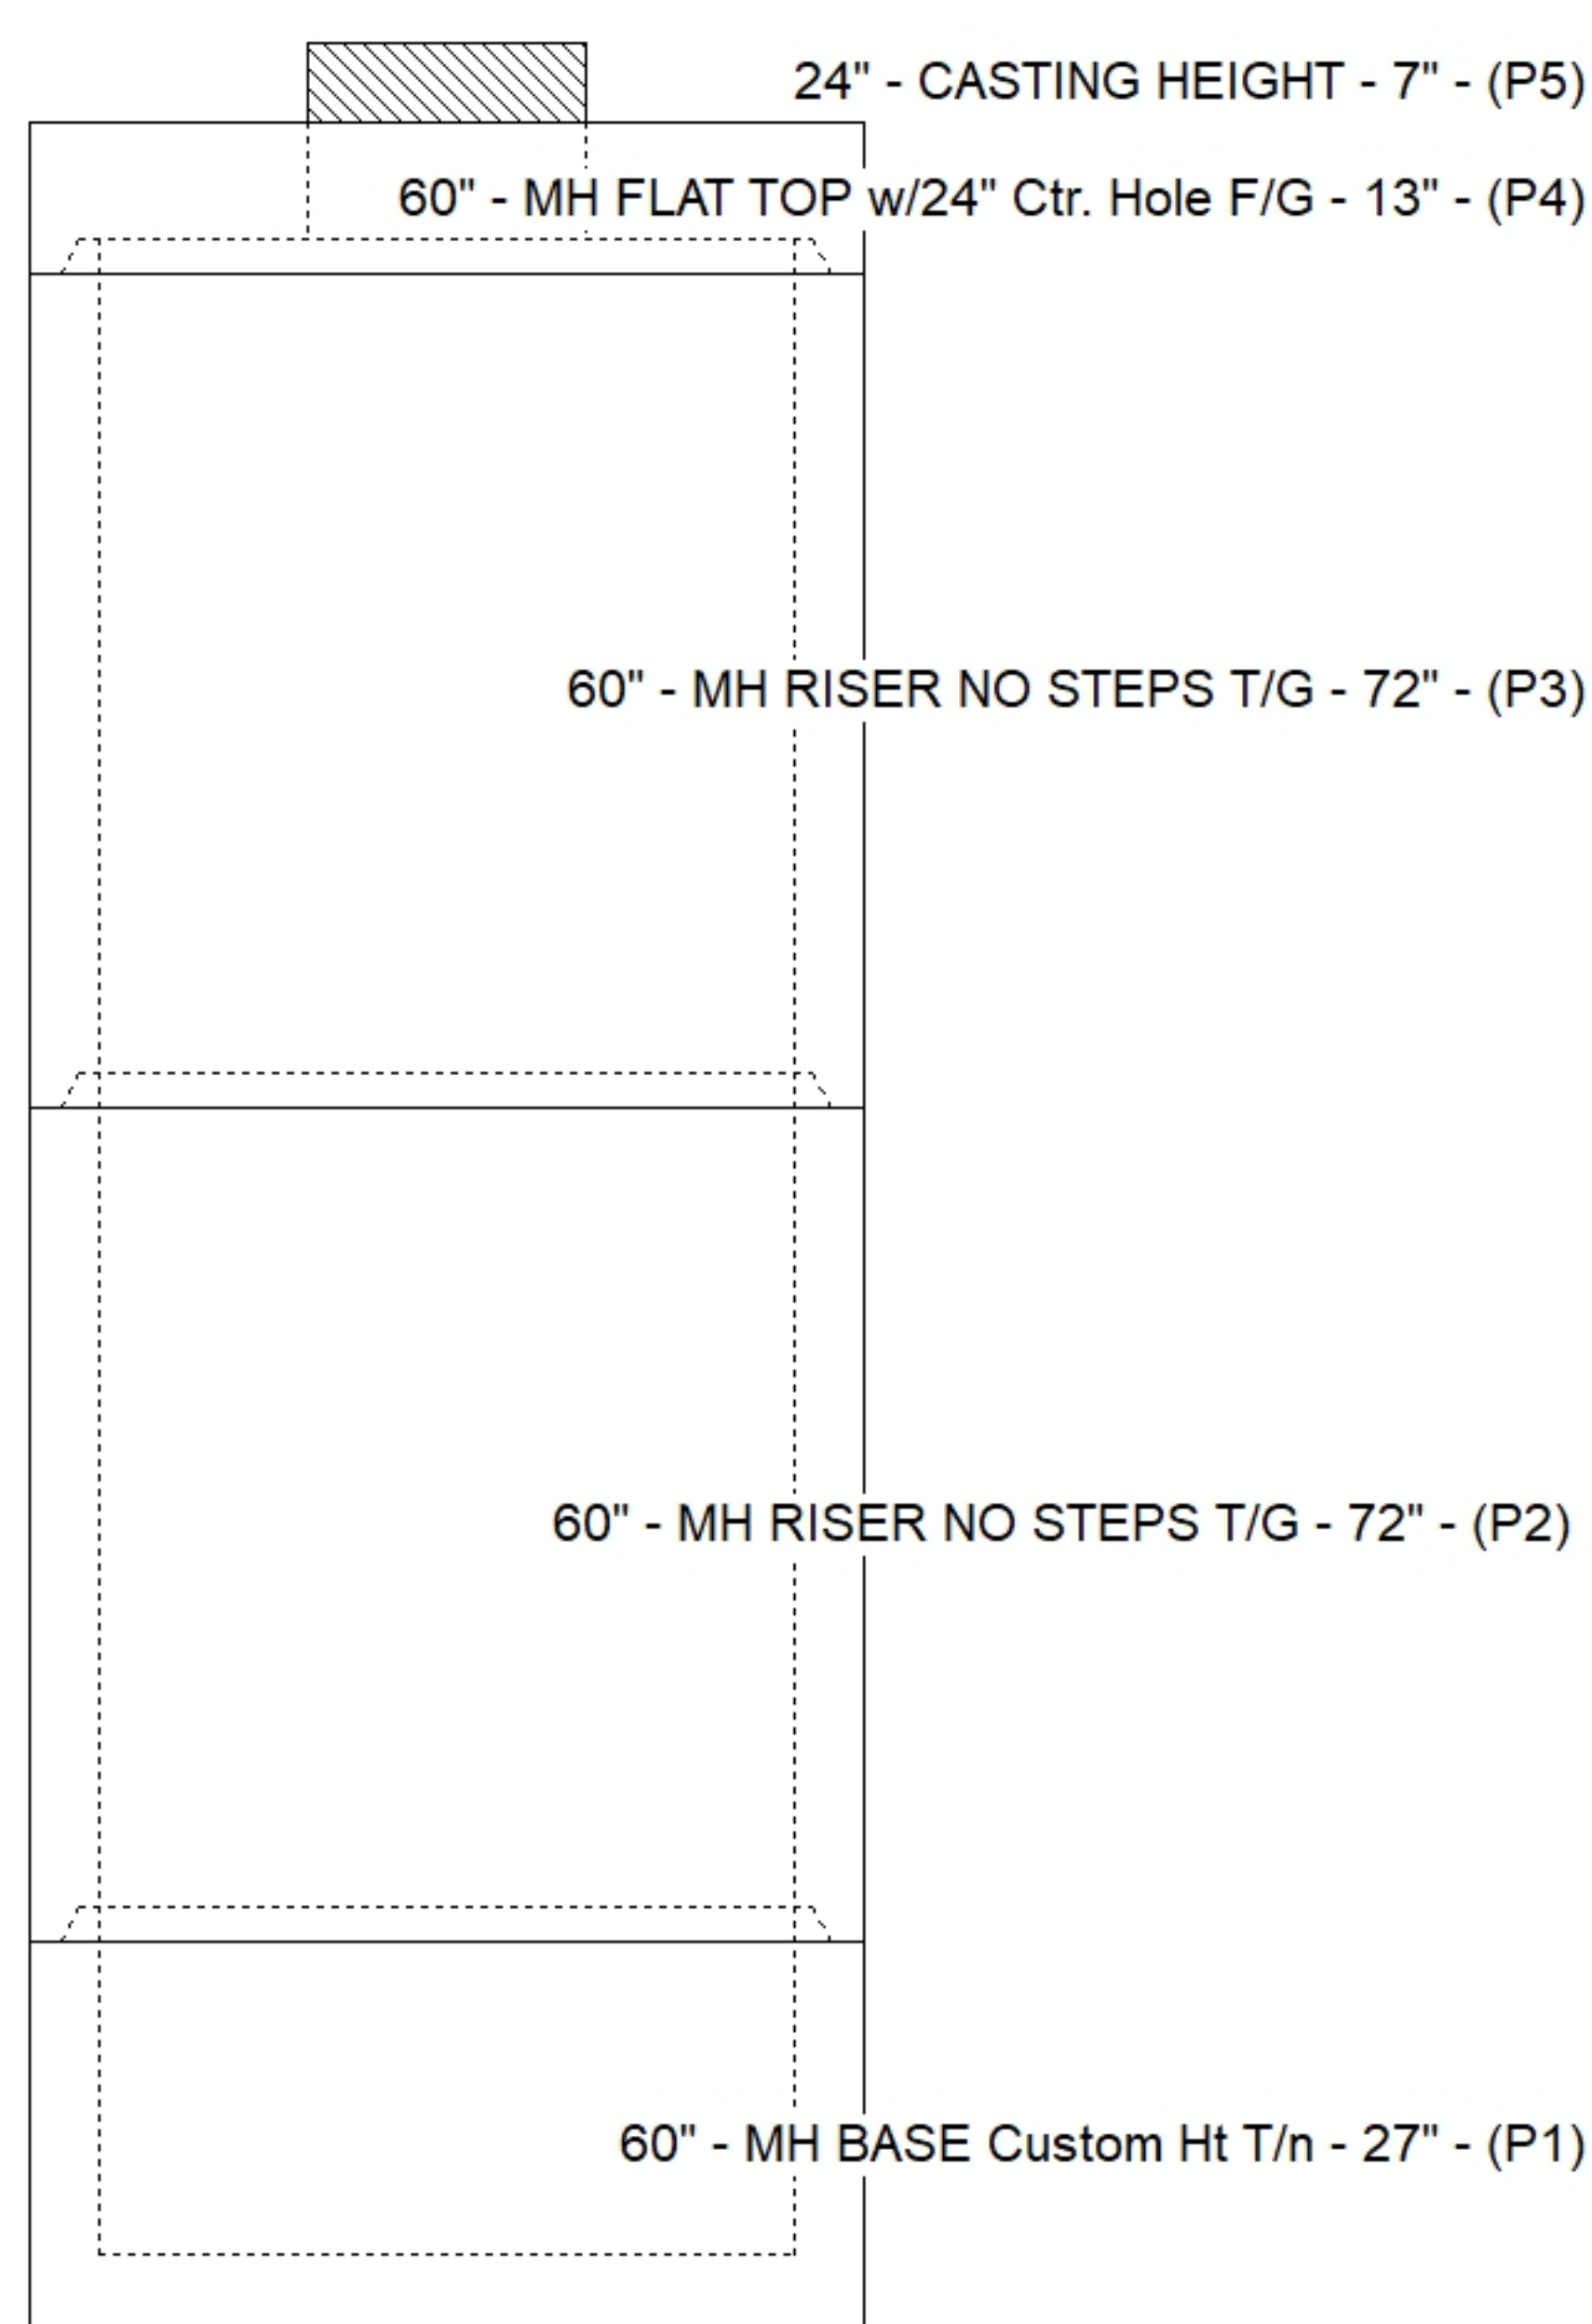

Default - Interior Dimensions

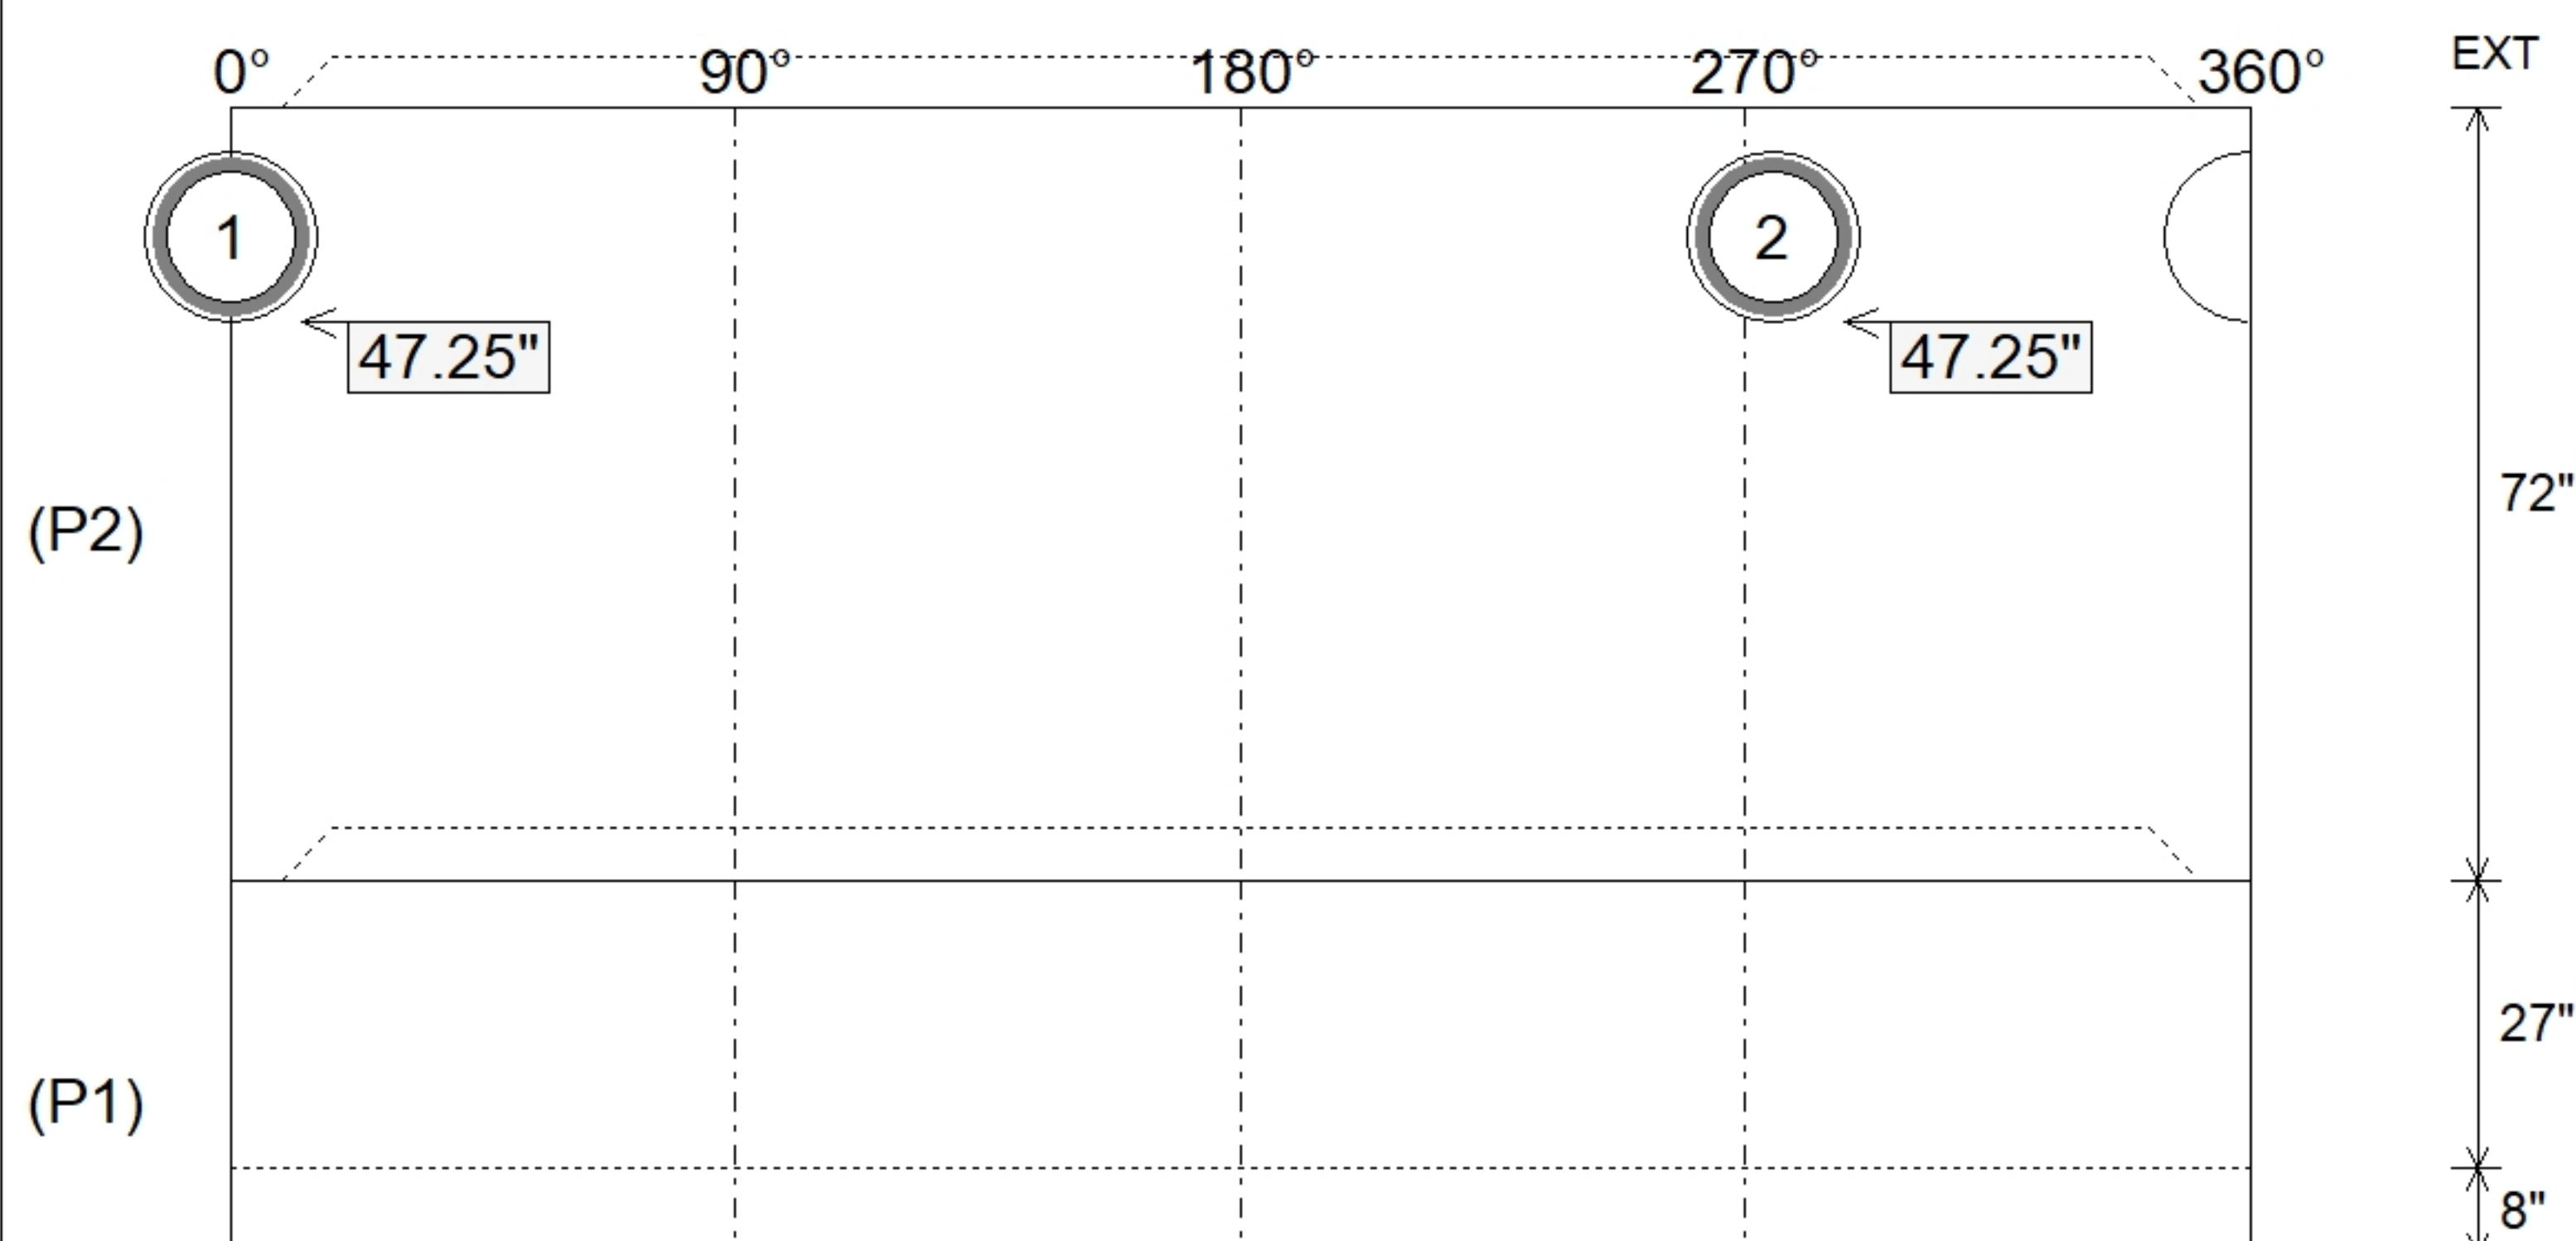

SUBMITTAL
APPROVED BY: