






Floor (Bot): 725.67'
Overall Height: 8'
Slack: 0.36"

0 lb
538 lb
2476 lb
1525 lb
0 lb
0 lb
0 lb
284 lb
0 lb
0 lb
0 lb

Structure Total: 4823 lb

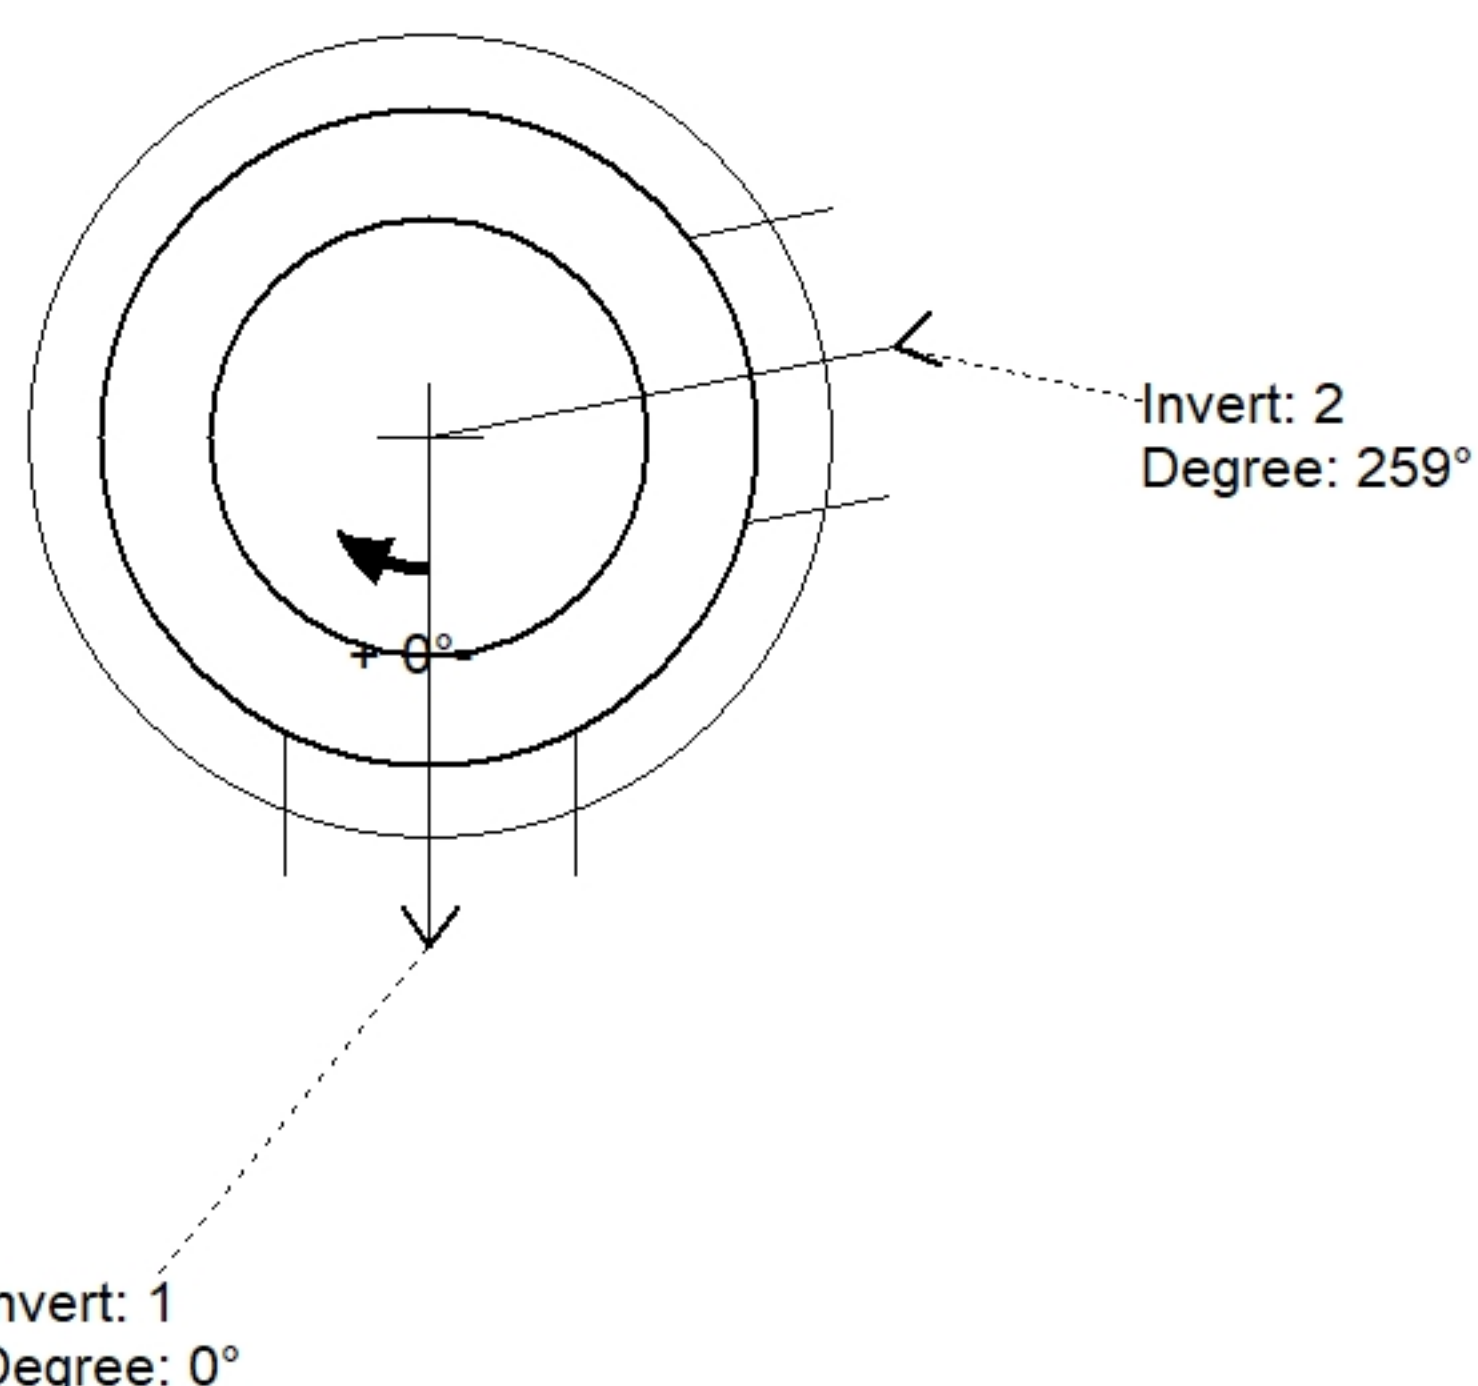

Position	Elev	Angle	Pipe	Pipe OD	Hole	Connector	Up ()	Ref
Rim	733.7'							
Reducer								
Invert 1	730.75'	0°	12" HDPE	14.5"	16"	Hole 16	31.46"	P2
Invert 2	730.75'	259°	12" HDPE	14.5"	16"	Hole 16	31.46"	P2
Invert 3								
Invert 4								
Invert 5								
Invert 6								
Invert 7								
Invert 8								

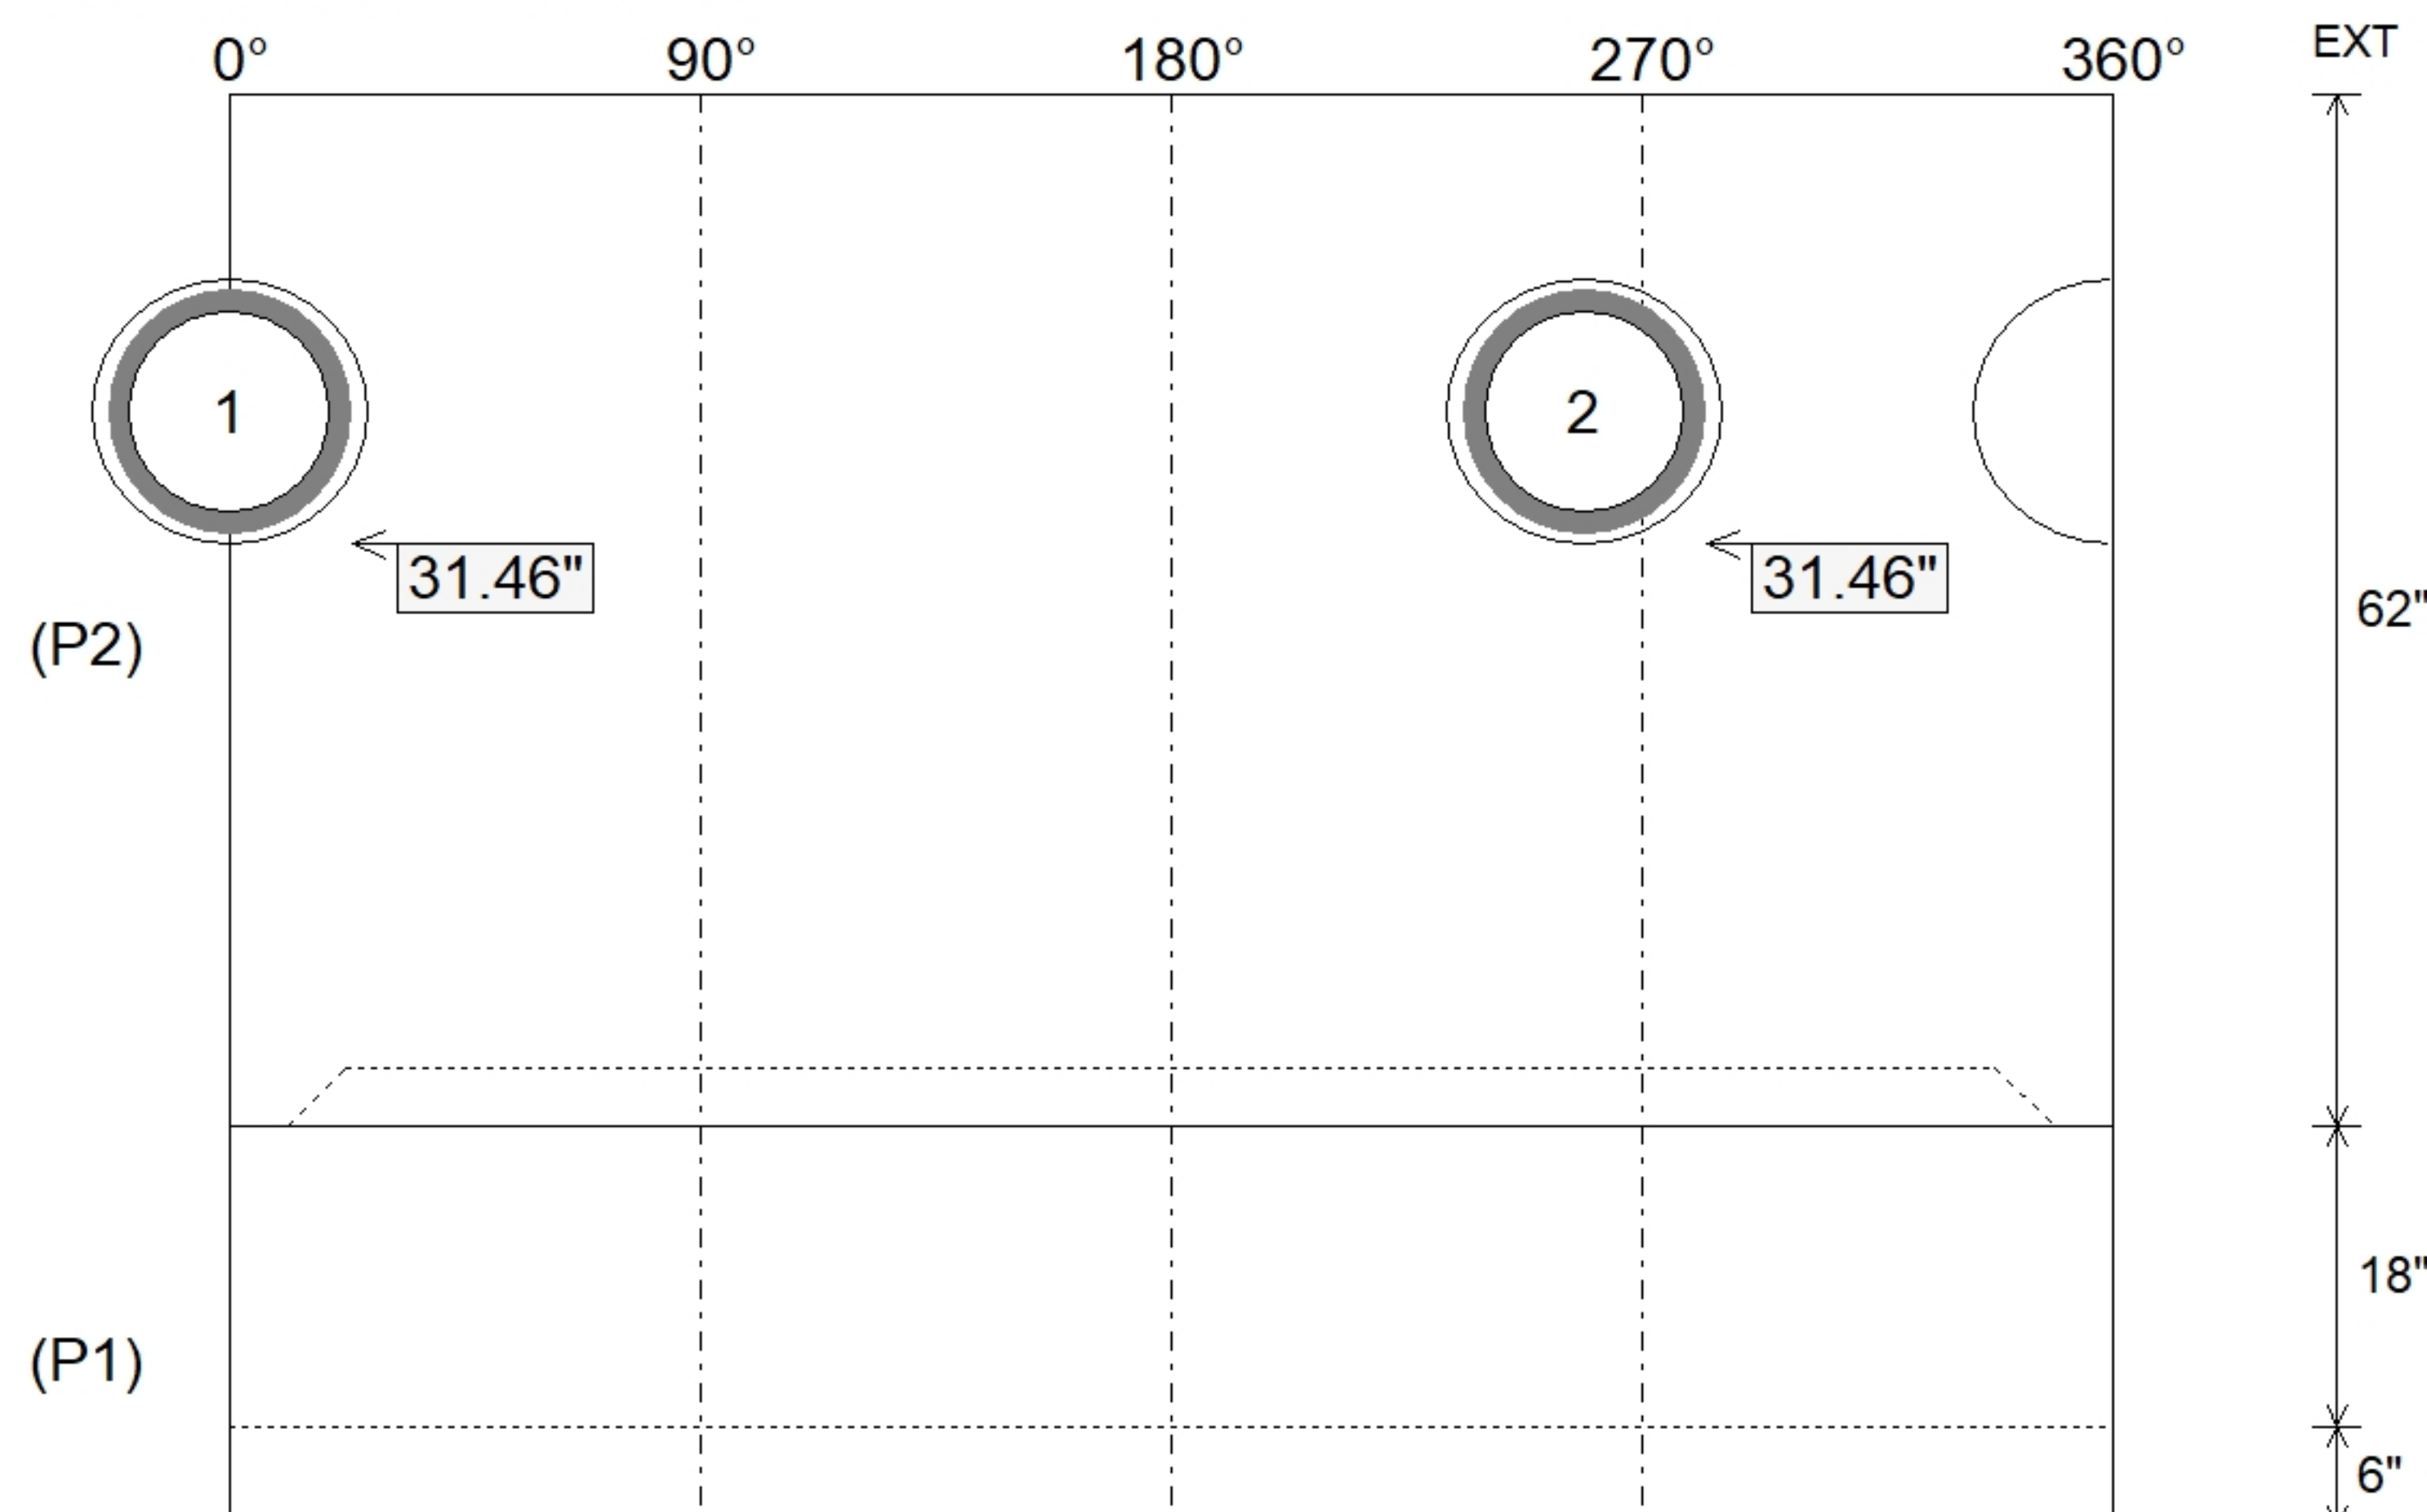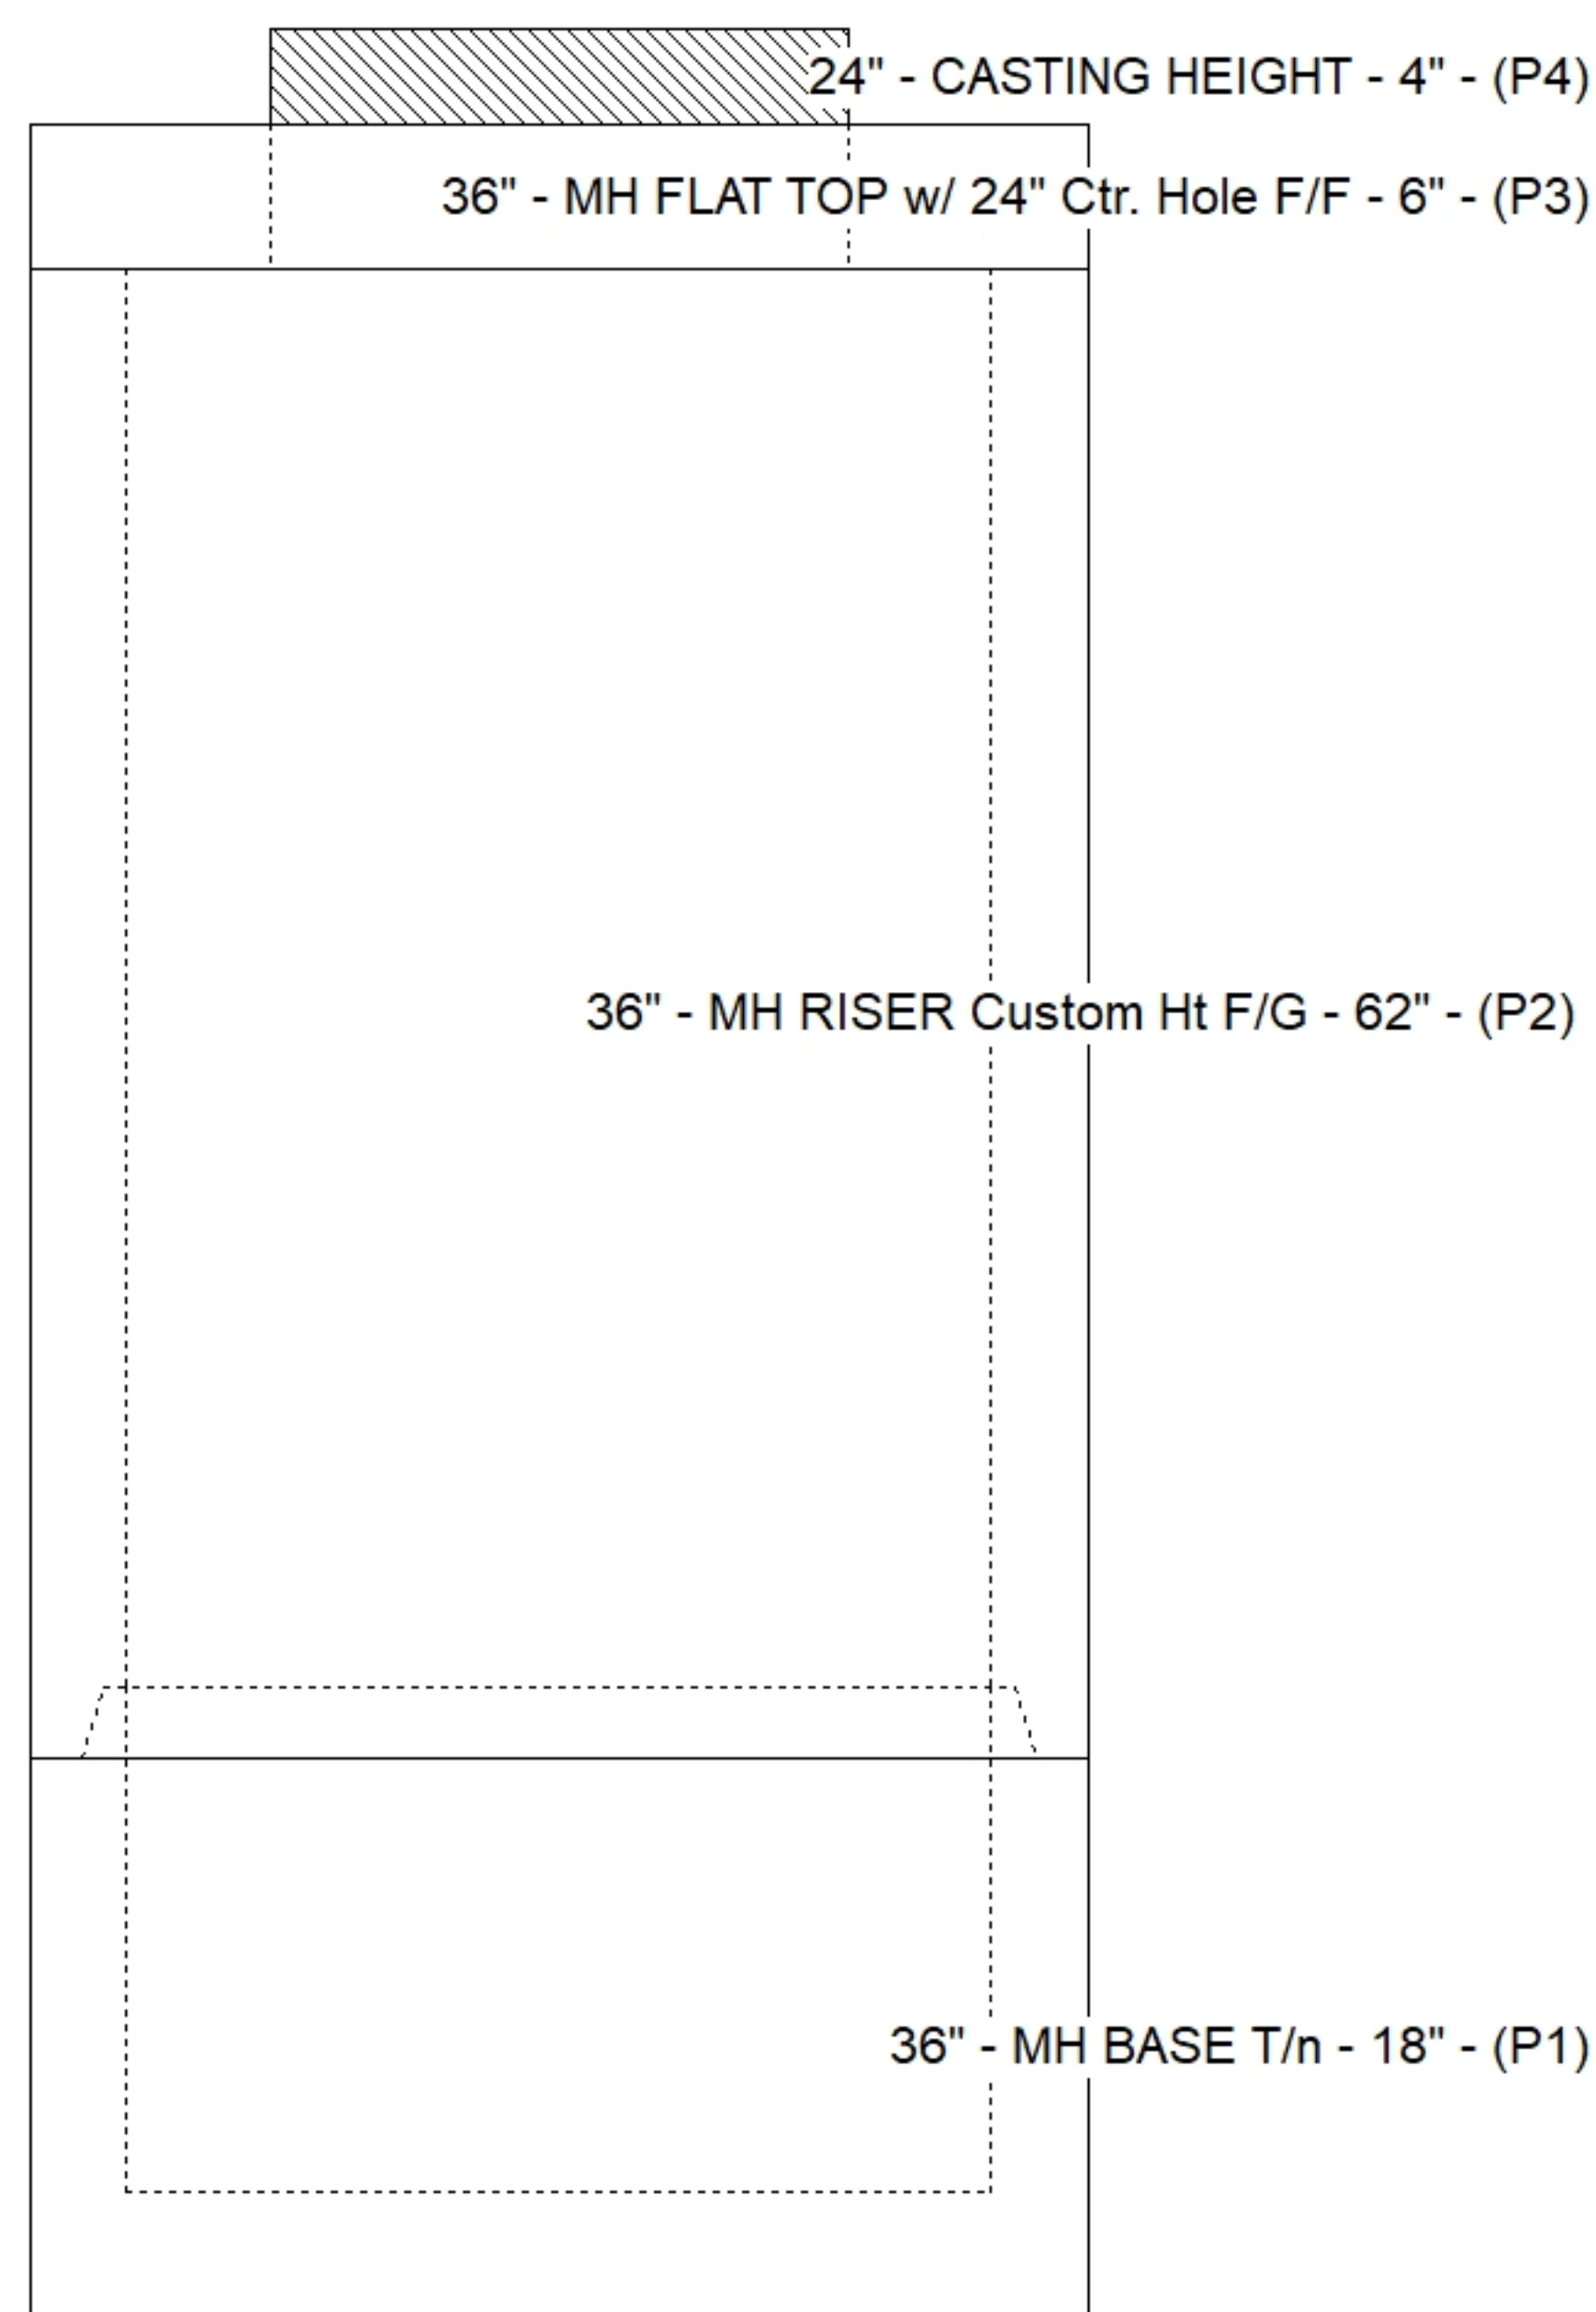

SUBMITTAL
APPROVED BY: