






Floor (Bot): -0.5'
Overall Height: 3.5'
Slack: 0"

Structure Total: 13646 lb

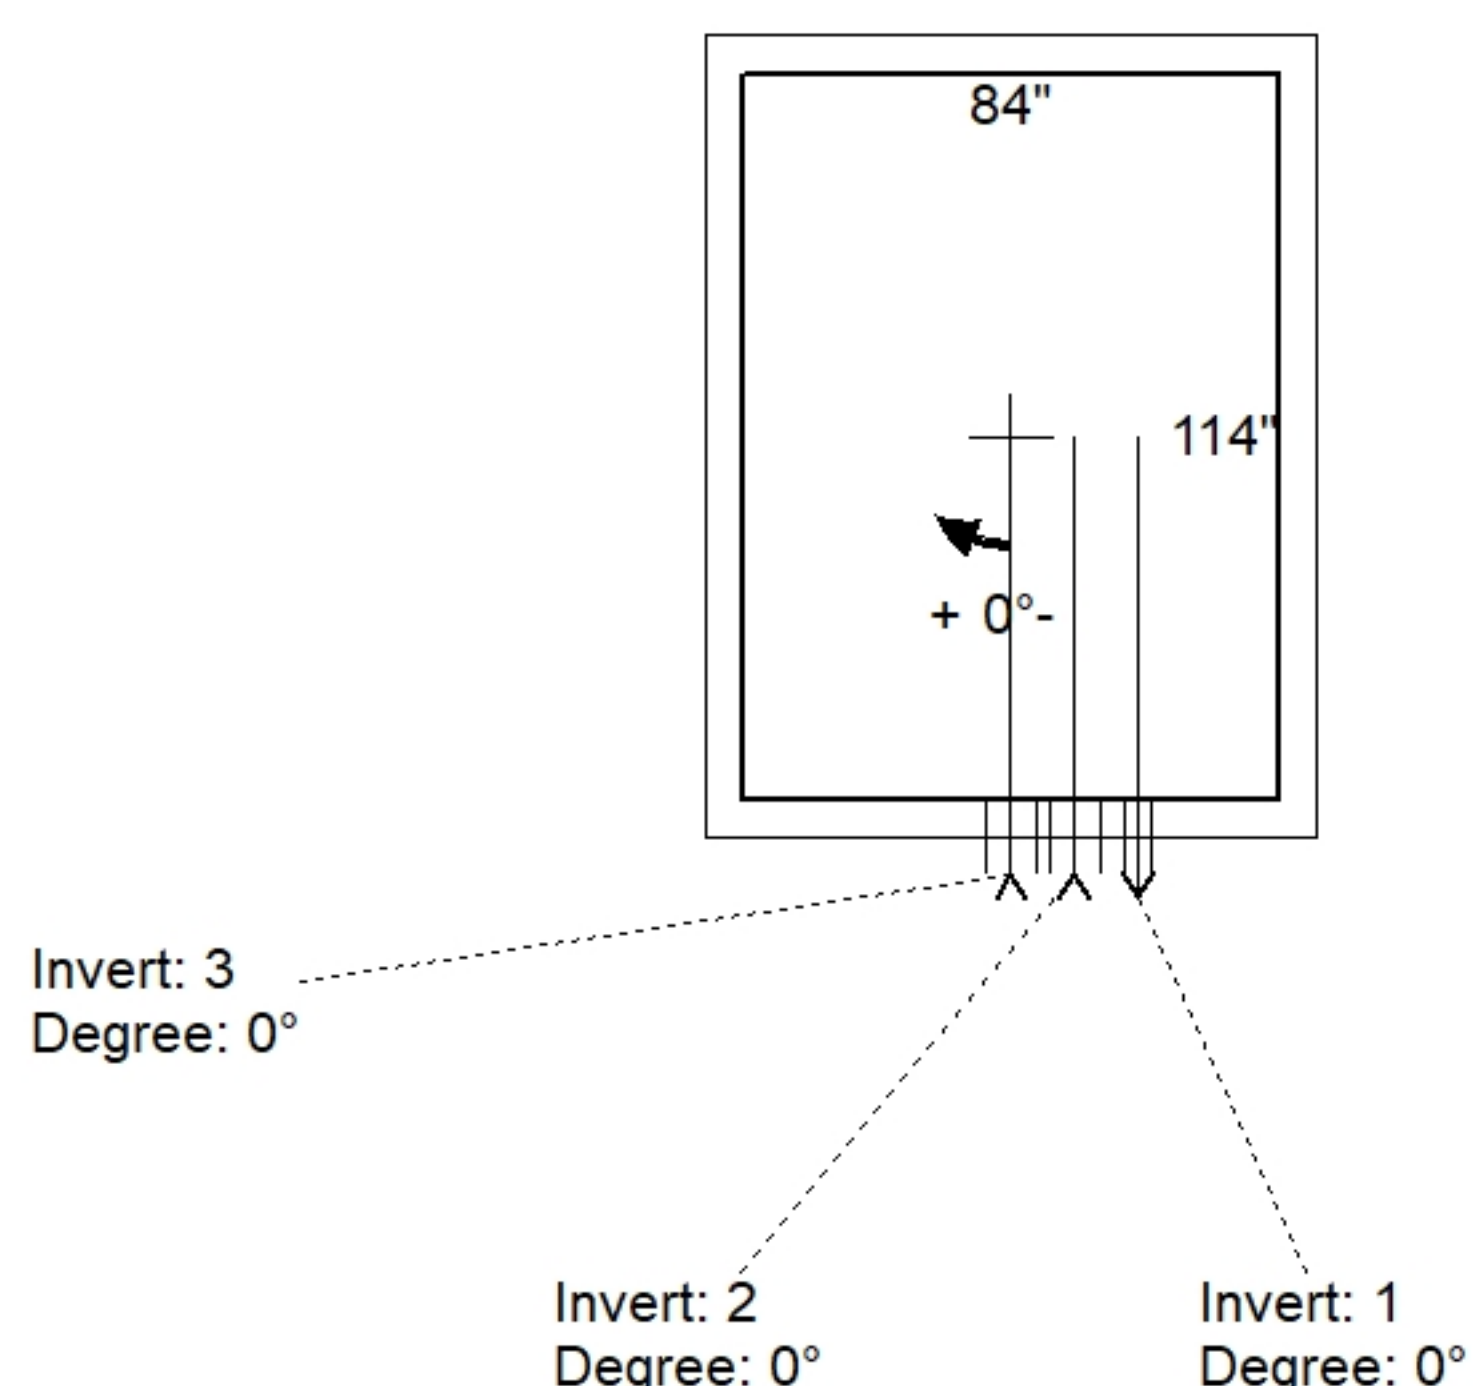

Position	Elev	Angle	Pipe	Pipe OD	Hole	Connector	Up (⌋)	Ref
Rim	3'							
Reducer								
Invert 1	0'	0°	4" Hole	4"	4"	Hole 4	0"	P1
Invert 2	1'	0°	8" Hole	8"	8"	Hole 8	12"	P1
Invert 3	1'	0°	8" Hole	8"	8"	Hole 8	12"	P1
Invert 4								
Invert 5								
Invert 6								
Invert 7								
Invert 8								

Default - Interior Dimensions

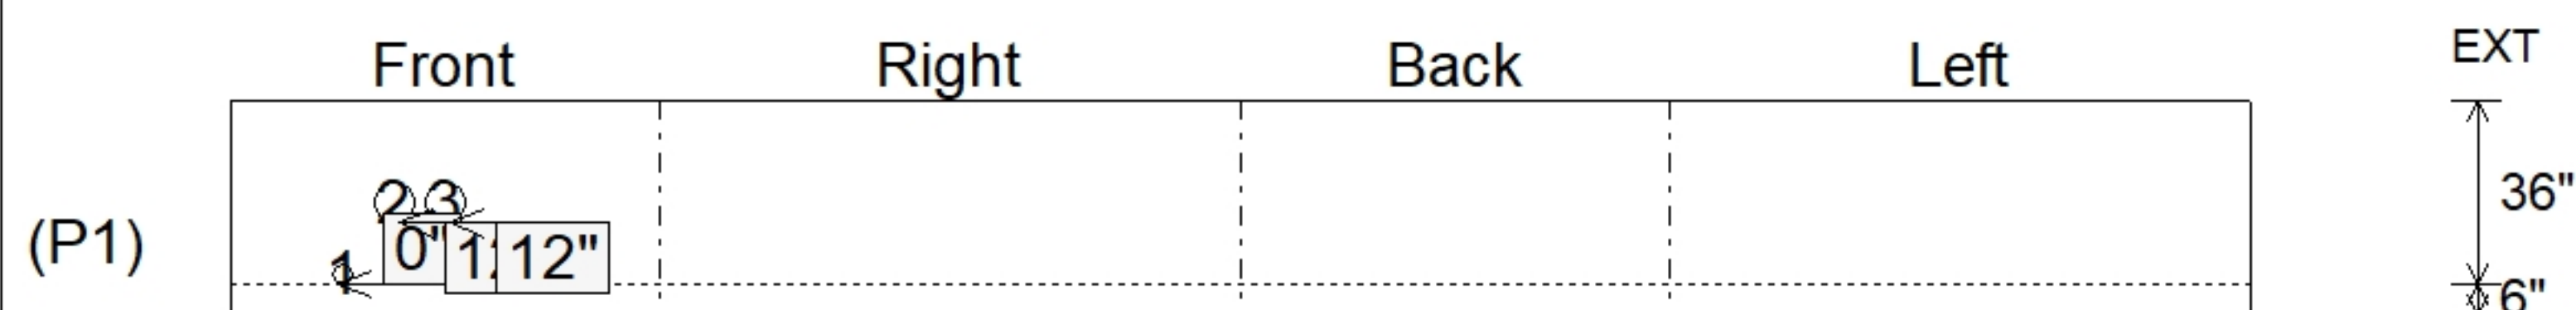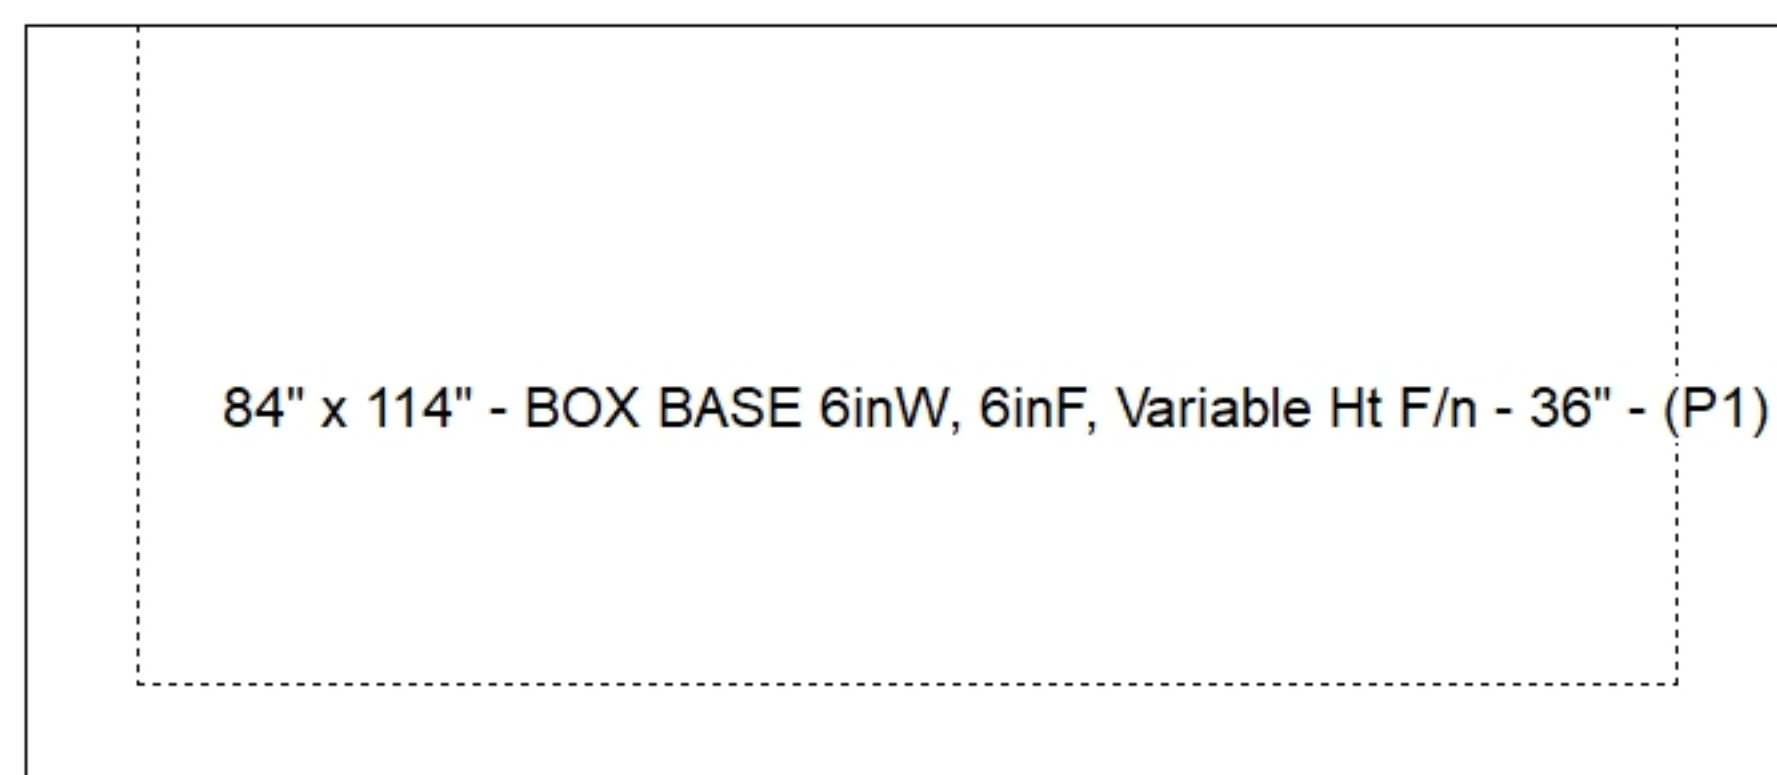

SUBMITTAL
APPROVED BY: