

Structure ID: QL3 - 10'x8'x8' OD Precast Building

P6 CVT






ROOF - EASI-SET BUILDING - RP-01 - 132" x 102"

BILL OF MATERIALS		
MARK#	DESCRIPTION	QTY
P103G	2 TON RL-4 TECH ERECTION ANCHOR (79527SP)	2
P101L	1/2" x 1 3/4" FLARED THIN SLAB COIL INSERT	10
P106G	2 TON PLATE ANCHOR(GALVZ.)	4
P104P	U-5 POST TENSION ANCHOR (PLAIN) WITH PLASTIC POCKET	2

CONCRETE SPECIFICATIONS		
CONCRETE STRIPPING @ 2,500 PS		
CONC 28 DAY STRENGTH = 5,000 PS		
CONCRETE MIX VOLUMES		
CONCRETE - GRAY	1.22	CU.YD
CONCRETE - MIX 1		CU.YD
CONCRETE - MIX 2		CU.YD
SOFT SOUND		CU.YD
TOTAL		CU.YD
WEIGHT =	4,970	LB

FINISHING ANNOTATIONS	
 = FORM FINISH  = LIGHT BROOM FINISH	
PRECAST DIMENSIONS	
L = 8'-6"	SQ.FT. = 93.5
W = 11'-0"	SQ.FT. =
D = VARIES	SQ.FT. =

SHOP DRAWING #: FREE HILL PUMP STATION		
CUSTOMER: -		
PROJECT: -		
STRUCTURE: -		
SALES ORDER NO.: -		
PC: -		DRAWN BY: FMT
DATE: 07/23/2026	SCALE: NTS	PG. RP-01 (1 OF 2)

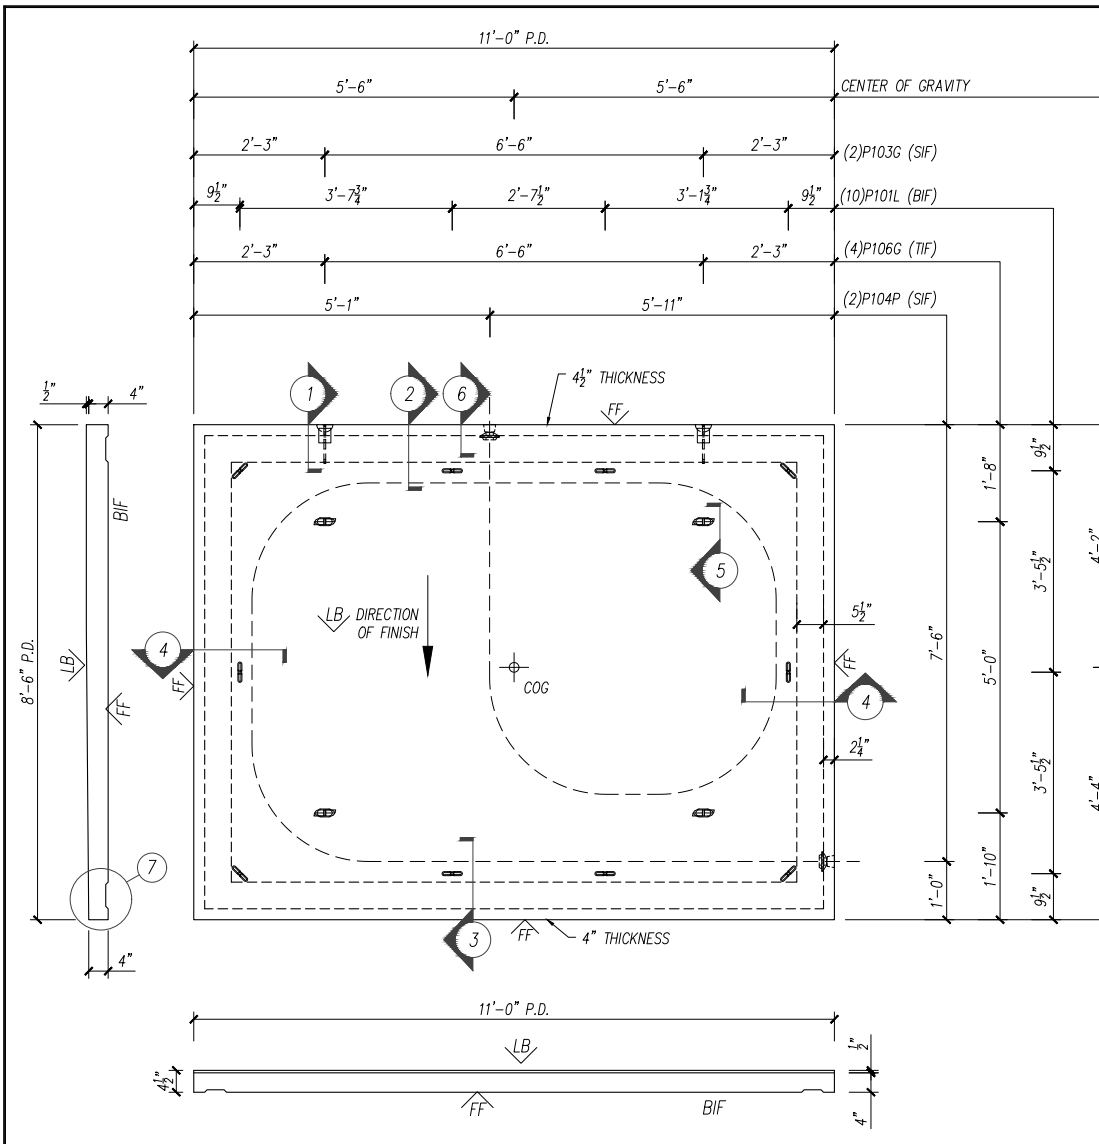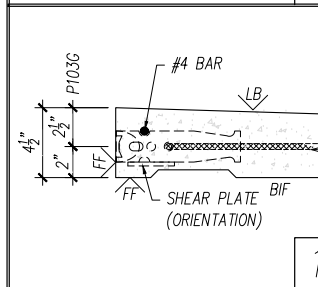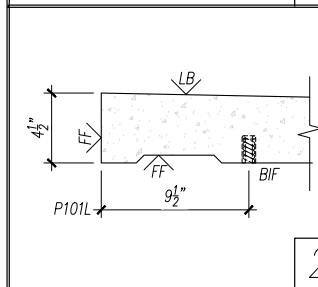
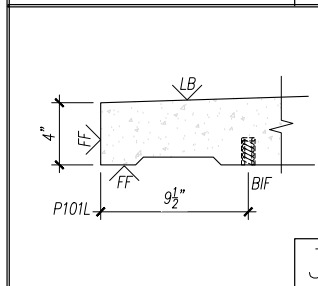
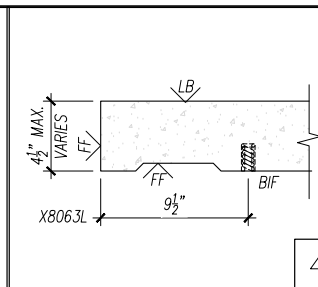


REVISIONS	
REV. <u>0</u> DATE: 00/00/00	NO REVISIONS TO DATE.



Tech:	S. Felleiter
PC:	E. Bradley

ROOF - EASI-SET BUILDING - RP-01 - 132" x 102"

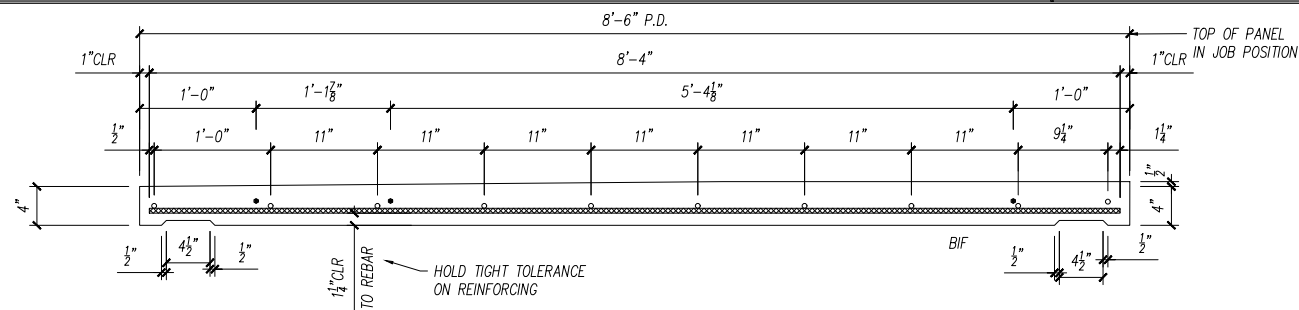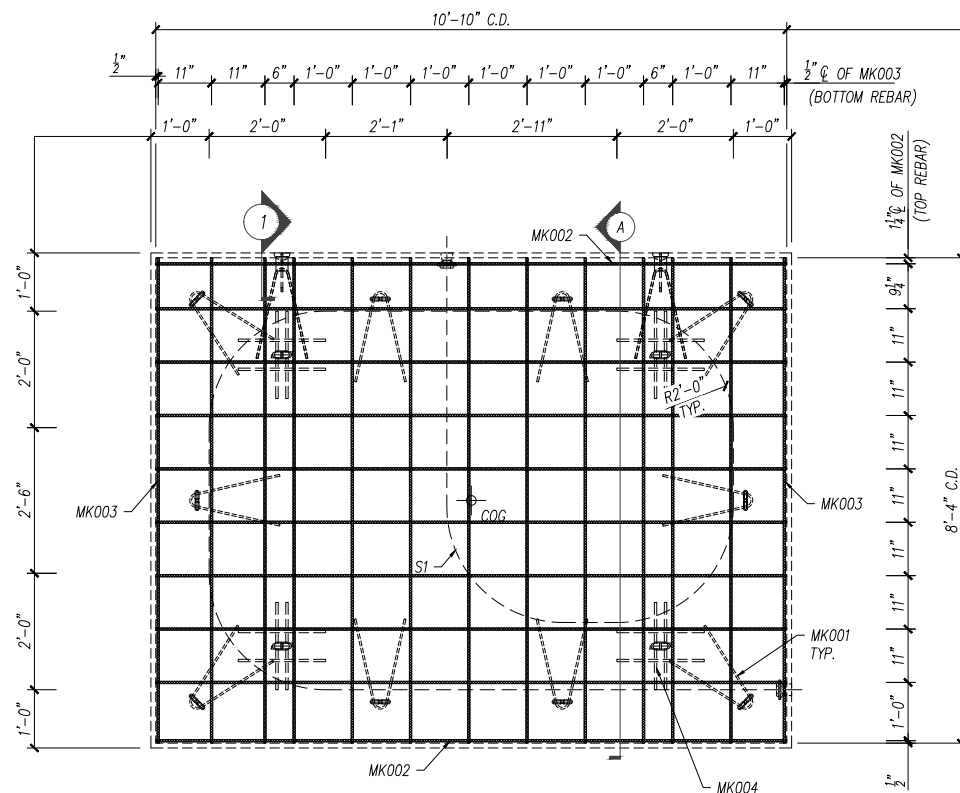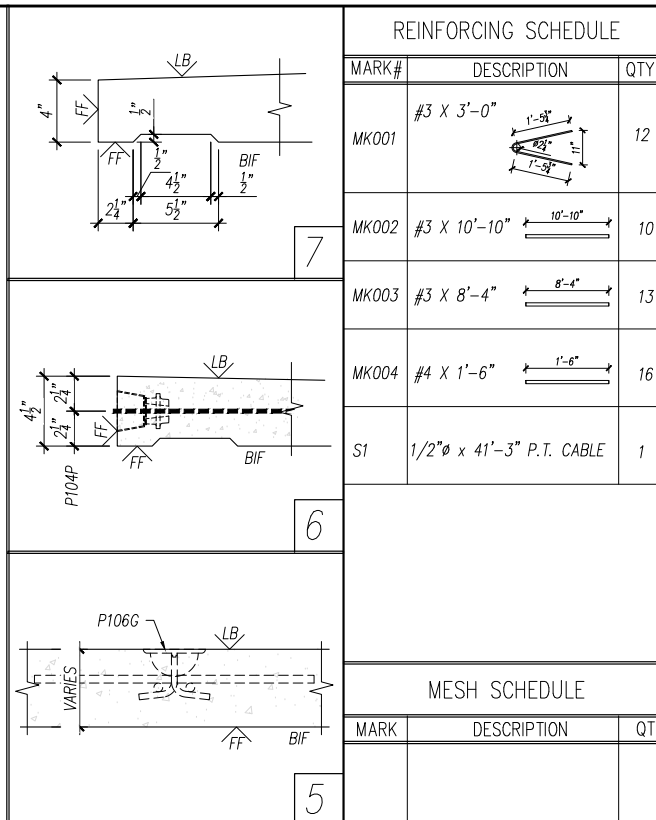

REVISIONS

REV. <u>0</u> DATE: 00/00/00	NO REVISIONS TO DATE.
------------------------------	-----------------------



SHOP DRAWING #: FREE HILL PUMP STATION		
CUSTOMER: -		
PROJECT: -		
STRUCTURE: -		
SALES ORDER NO.: -		
PC: -	DRAWN BY: FMT	
DATE: 07/23/2026	SCALE: NTS	PG. RP-01 (2 OF 2)

THIS DRAWING IS THE PROPERTY OF INFRASTRUCTURE PRECAST, INC. ANY USE OR DUPLICATION OF THIS DRAWING WITHOUT PRIOR AUTHORIZATION IS STRICTLY PROHIBITED.