


Contractor: Contech Engineering Solutions

Plant: Beaver Dam




Slack: 6.276"

Structure Total: 17945 lb

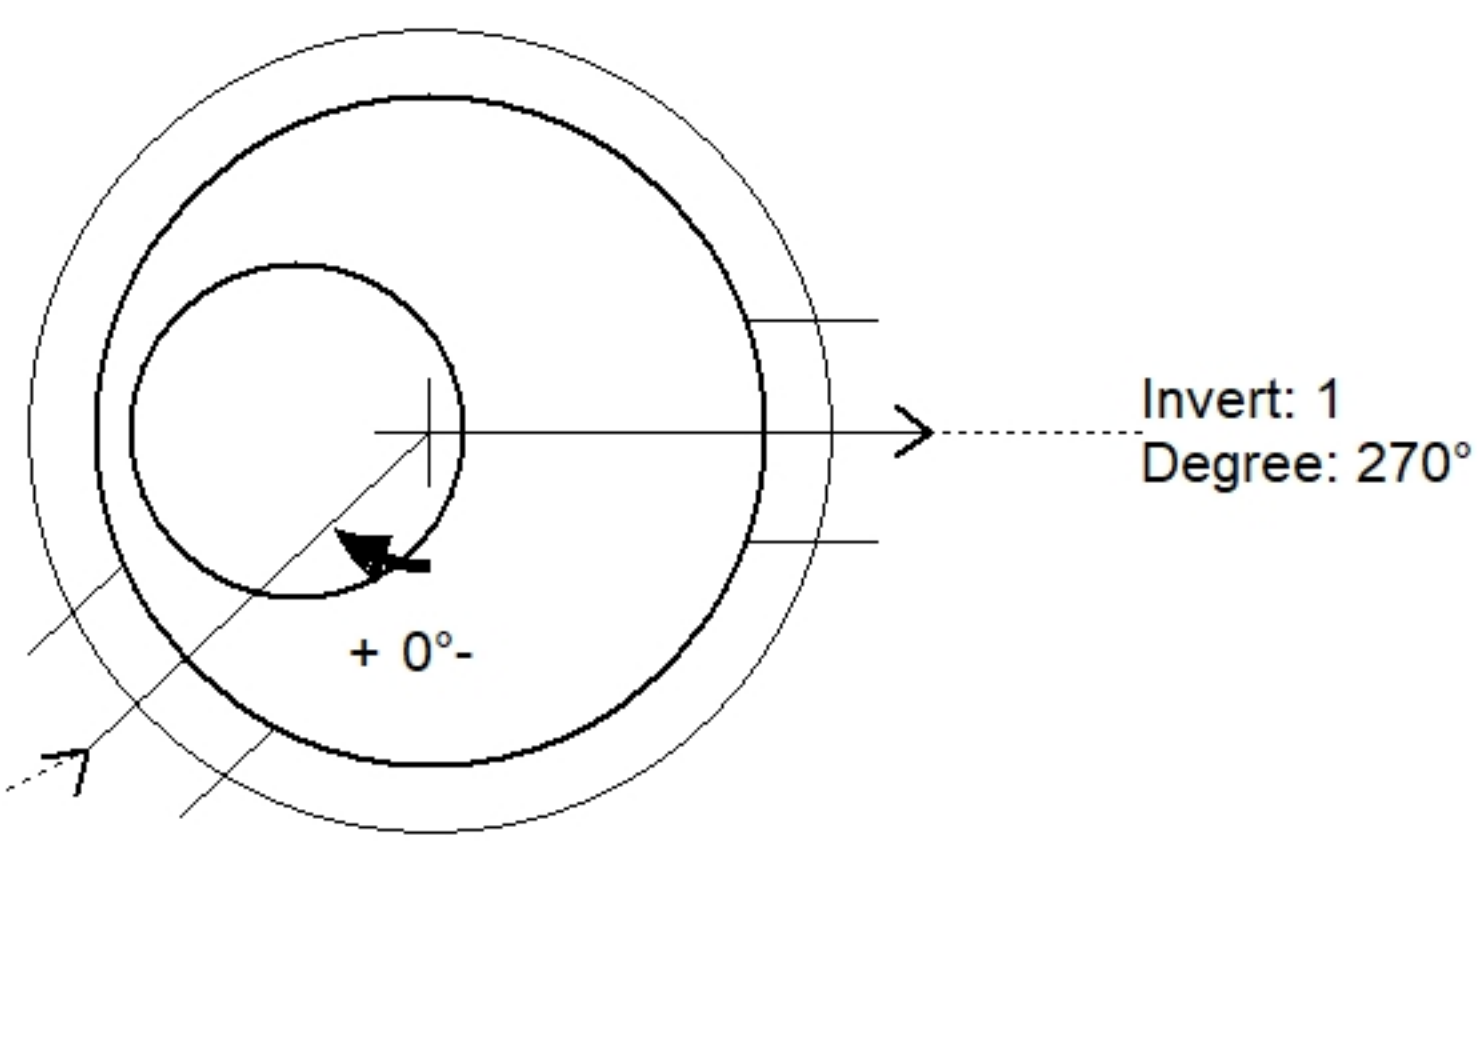

Position	Elev	Angle	Pipe	Pipe OD	Hole	Connector	Up (')	Ref
Rim	560.1'							
Reducer								
Invert 1	552.67'	270°	15" A-2000	15.7"	20"	Hole 20	32.866"	P2
Invert 2	552.67'	47°	15" A-2000	15.7"	20"	Hole 20	32.866"	P2
Invert 3								
Invert 4								
Invert 5								
Invert 6								
Invert 7								
Invert 8								

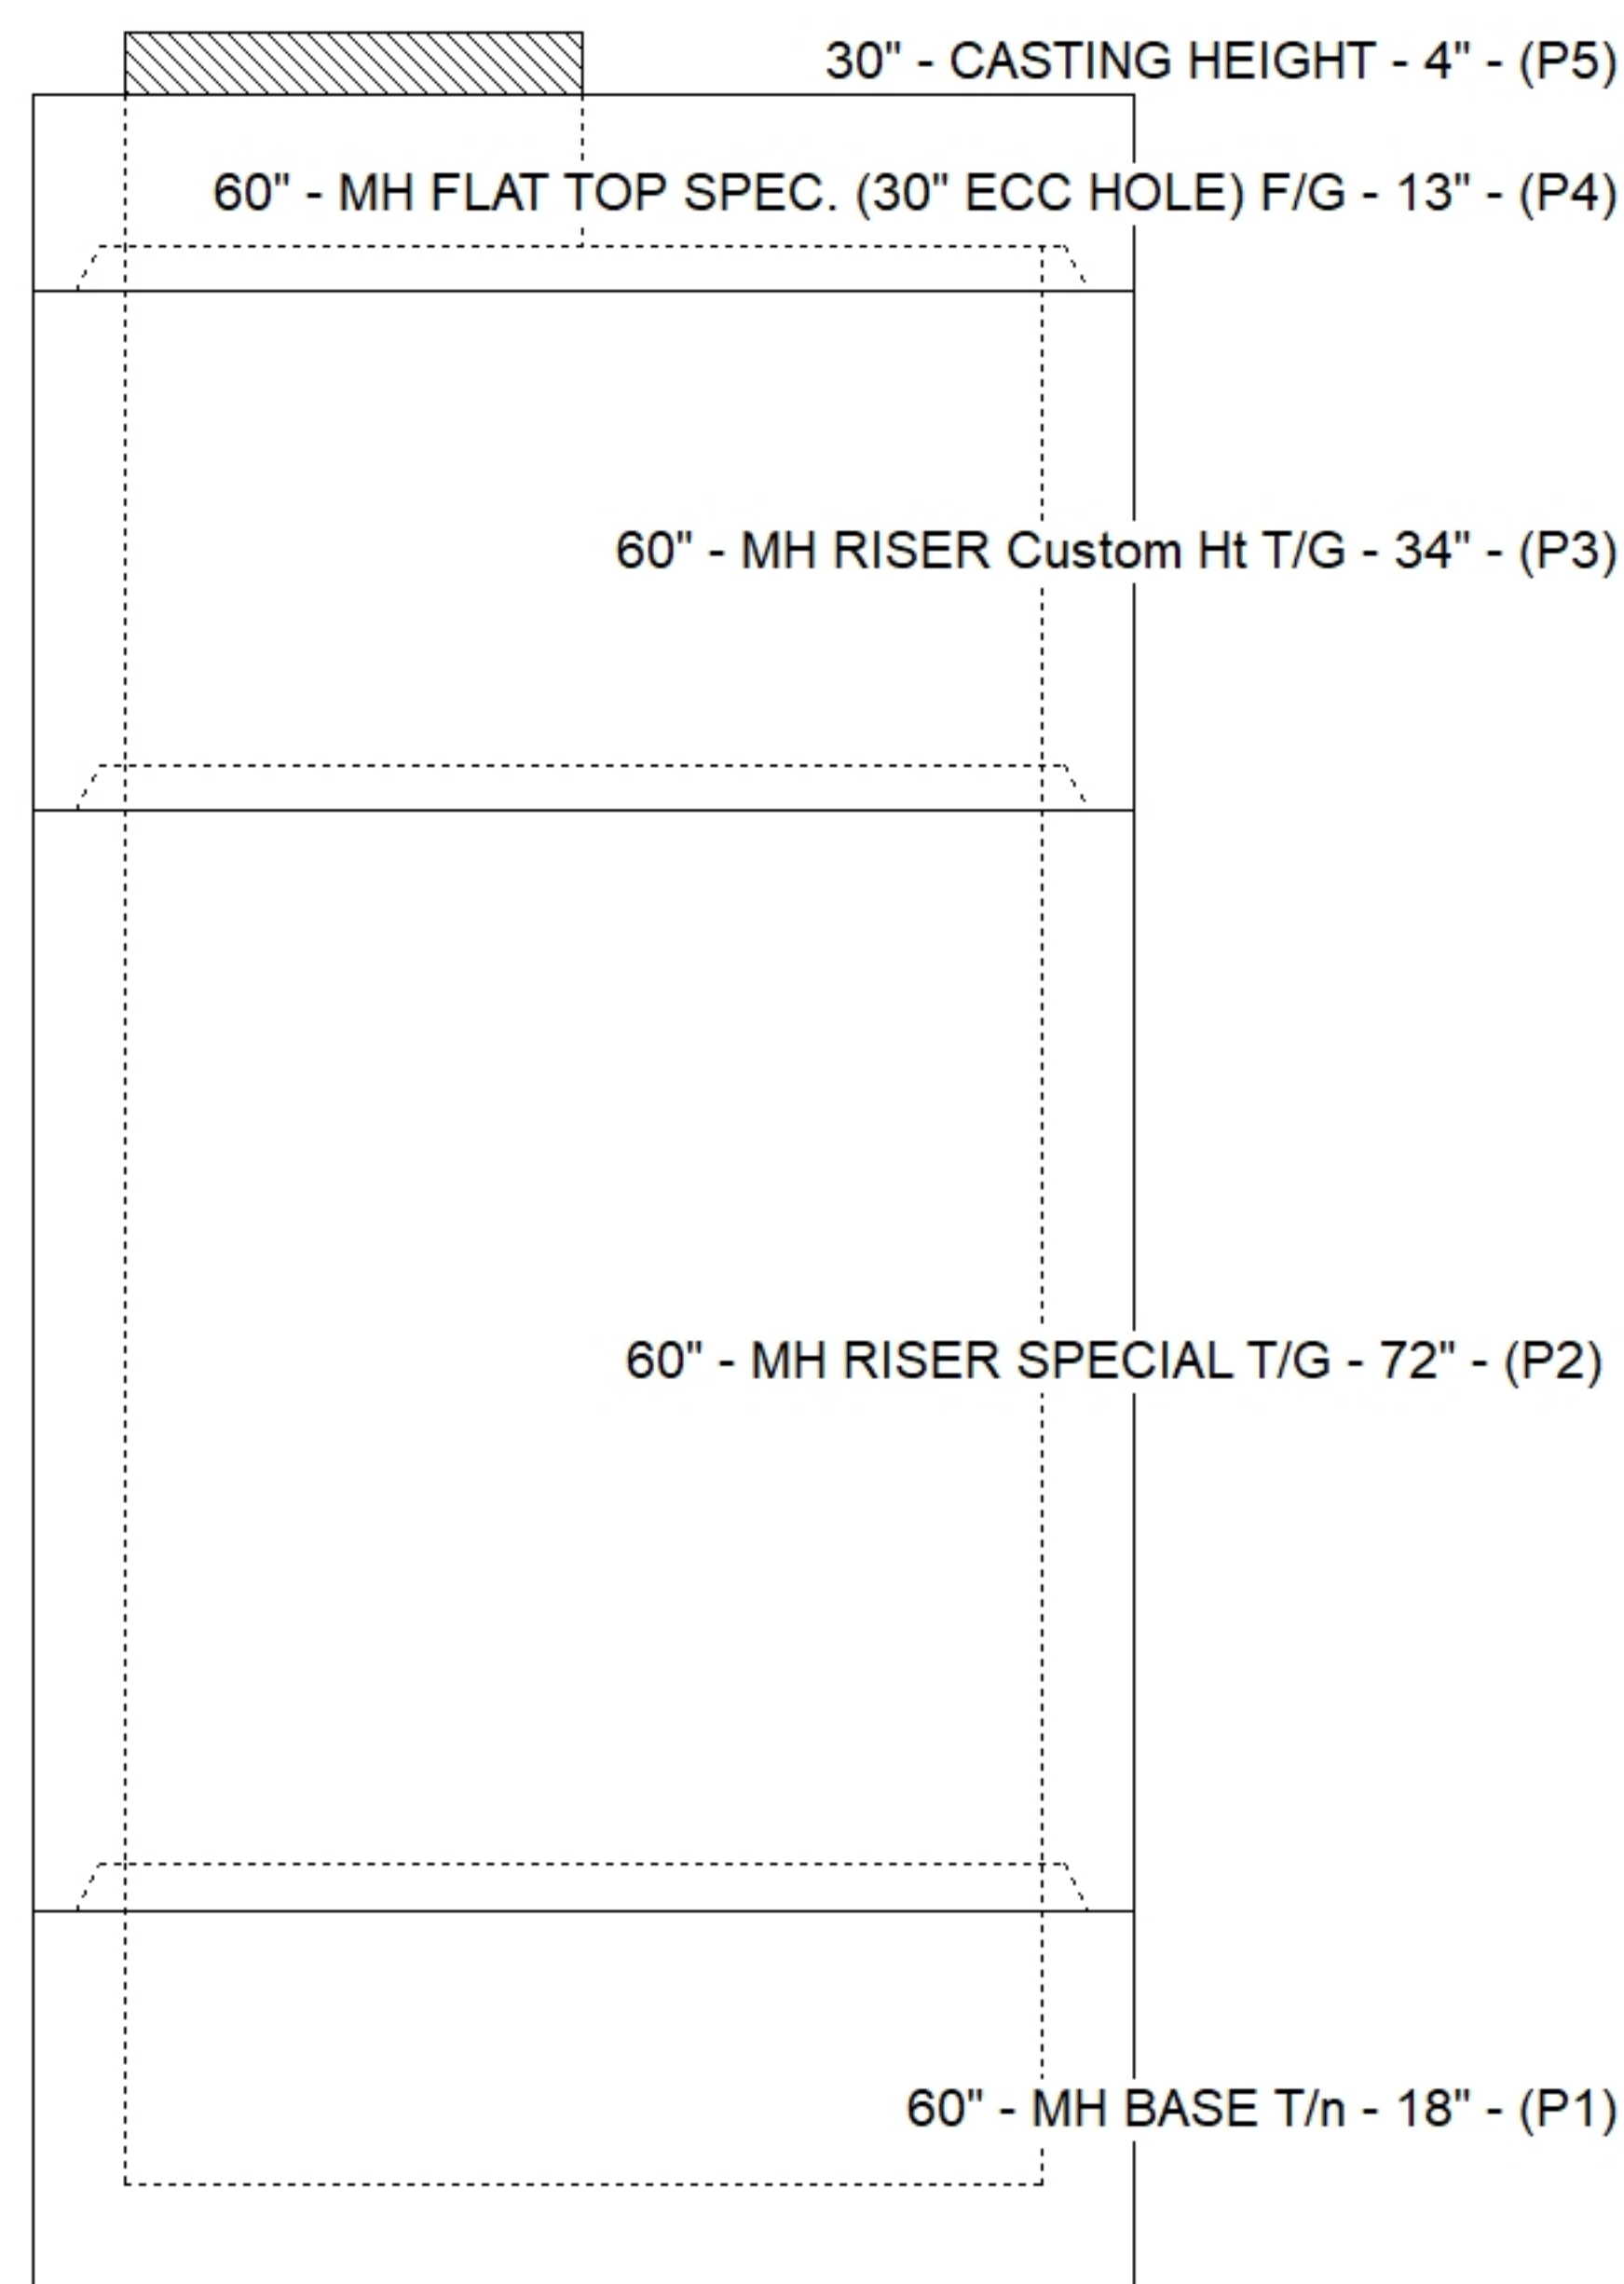

SUBMITTAL
APPROVED BY: