

Plant: Beaver Dam

---

8/25/2026 1:37:58 PM

**P1 MH036RSVF**

## MH RISER Custom Ht T/F

0 lb  
683 lb  
1392 lb  
0 lb  
0 lb  
0 lb  

---



2075 lb

**Structure Notes:** 1. PER ASTM C478 SPECIFICATIONS.  
2. CONCRETE = 4,000 PSI AT 28 DAYS.  
3. 4" CASTING BY OTHERS.  
4. CONTECH'S LOGO TO BE STENCILED  
ONTO THE OUTSIDE OF THE STRUCTURE  
REINFORCING PER ASTM A615 (GRADE 60).  
- TOP SLAB (As .62) #5 BARS AT 6" C.C.E.W.  
- RISER/WALLS (As .12)


Rim: 3.917'      Rim to Invert: 0'      Slack: 0"      Sump: 0"      Step Position: 0°

[illegible]

### RIGHT-SIDE UP VIEW (int. dimensions)

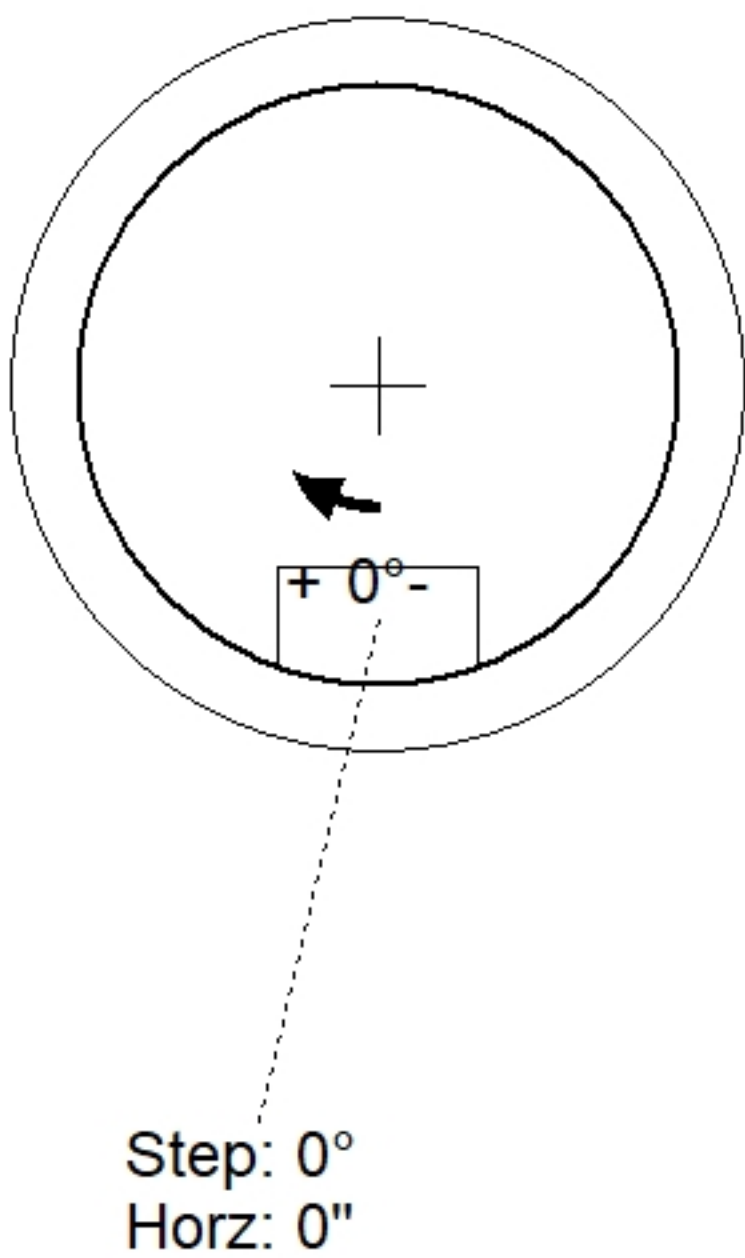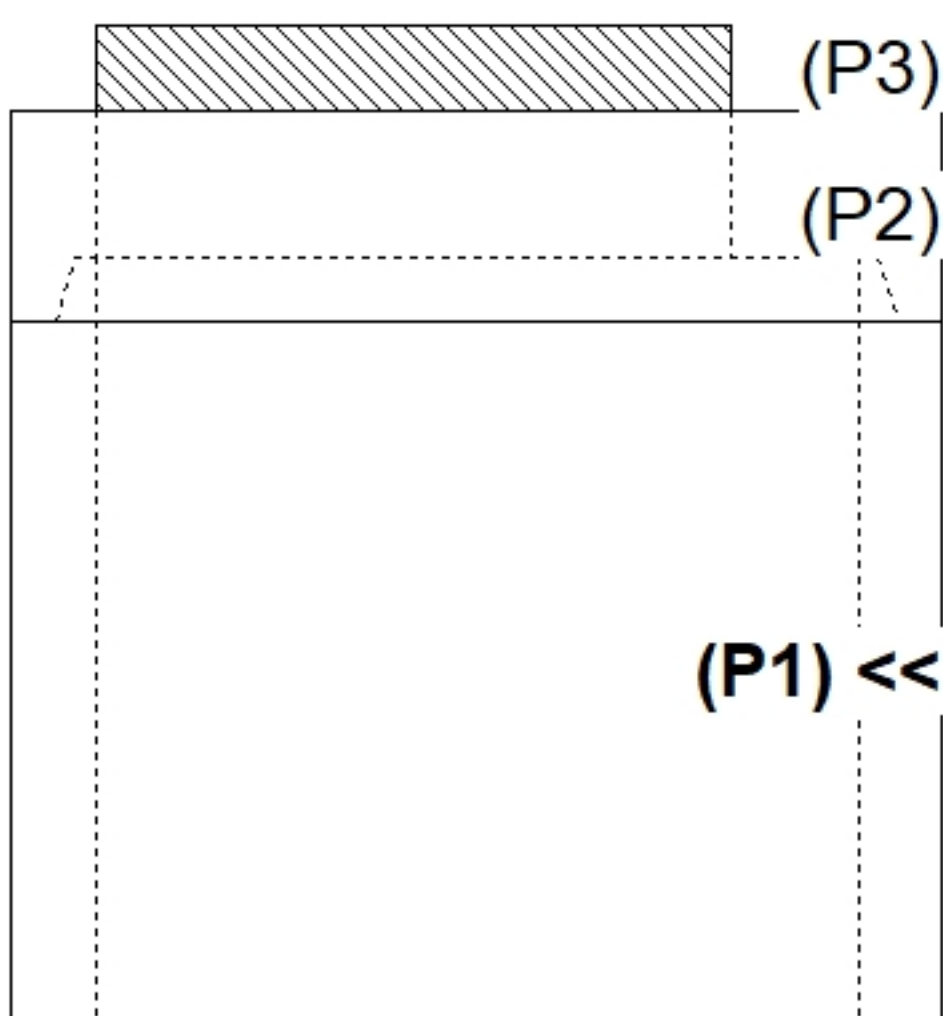

## INSIDE WALL DIMENSIONS

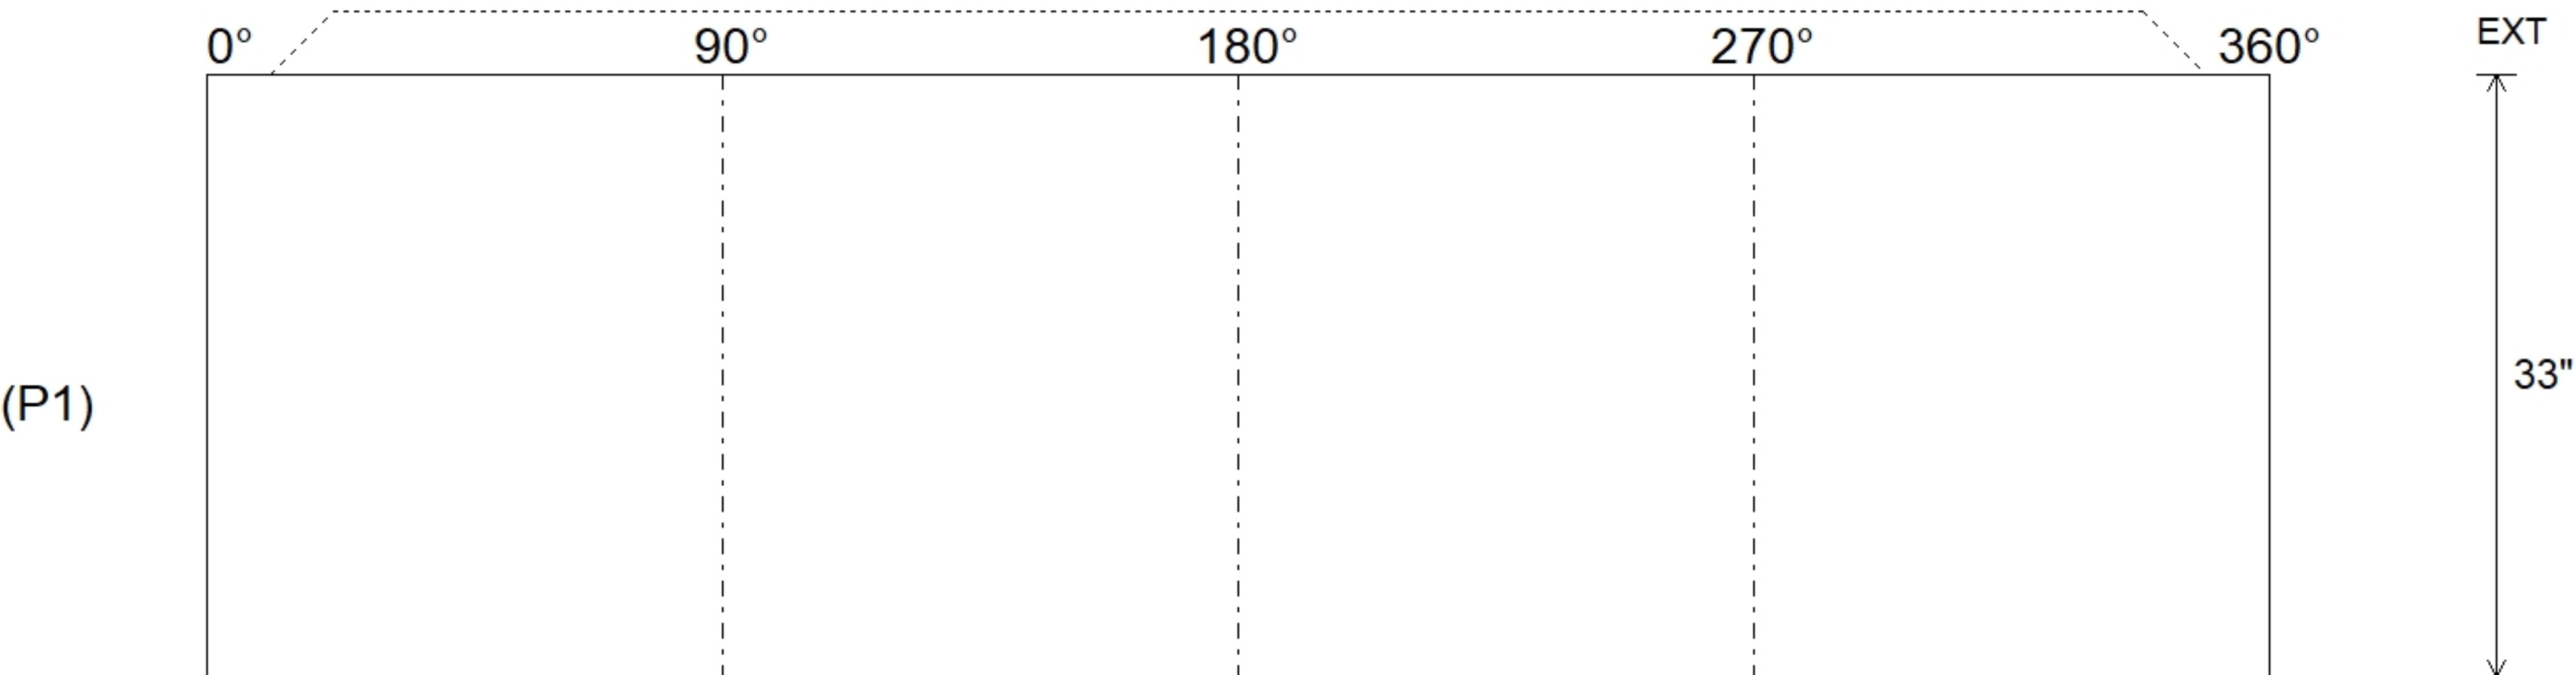

Coating (Int):  
Coating (Ext):

Seam Up: Tongue  
Seam Dn: Flat

Wall Thickness: 4"  
Floor Height: 0"

Height (Int): 33"  
Height (Ext): 33"

Weight (Net): 1392 lb  
Volume (Net): 0.36cu.yd