






Floor (Bot): 424.16'
Overall Height: 21.917'
Slack: 0.28"

Structure Total: 116622 lb

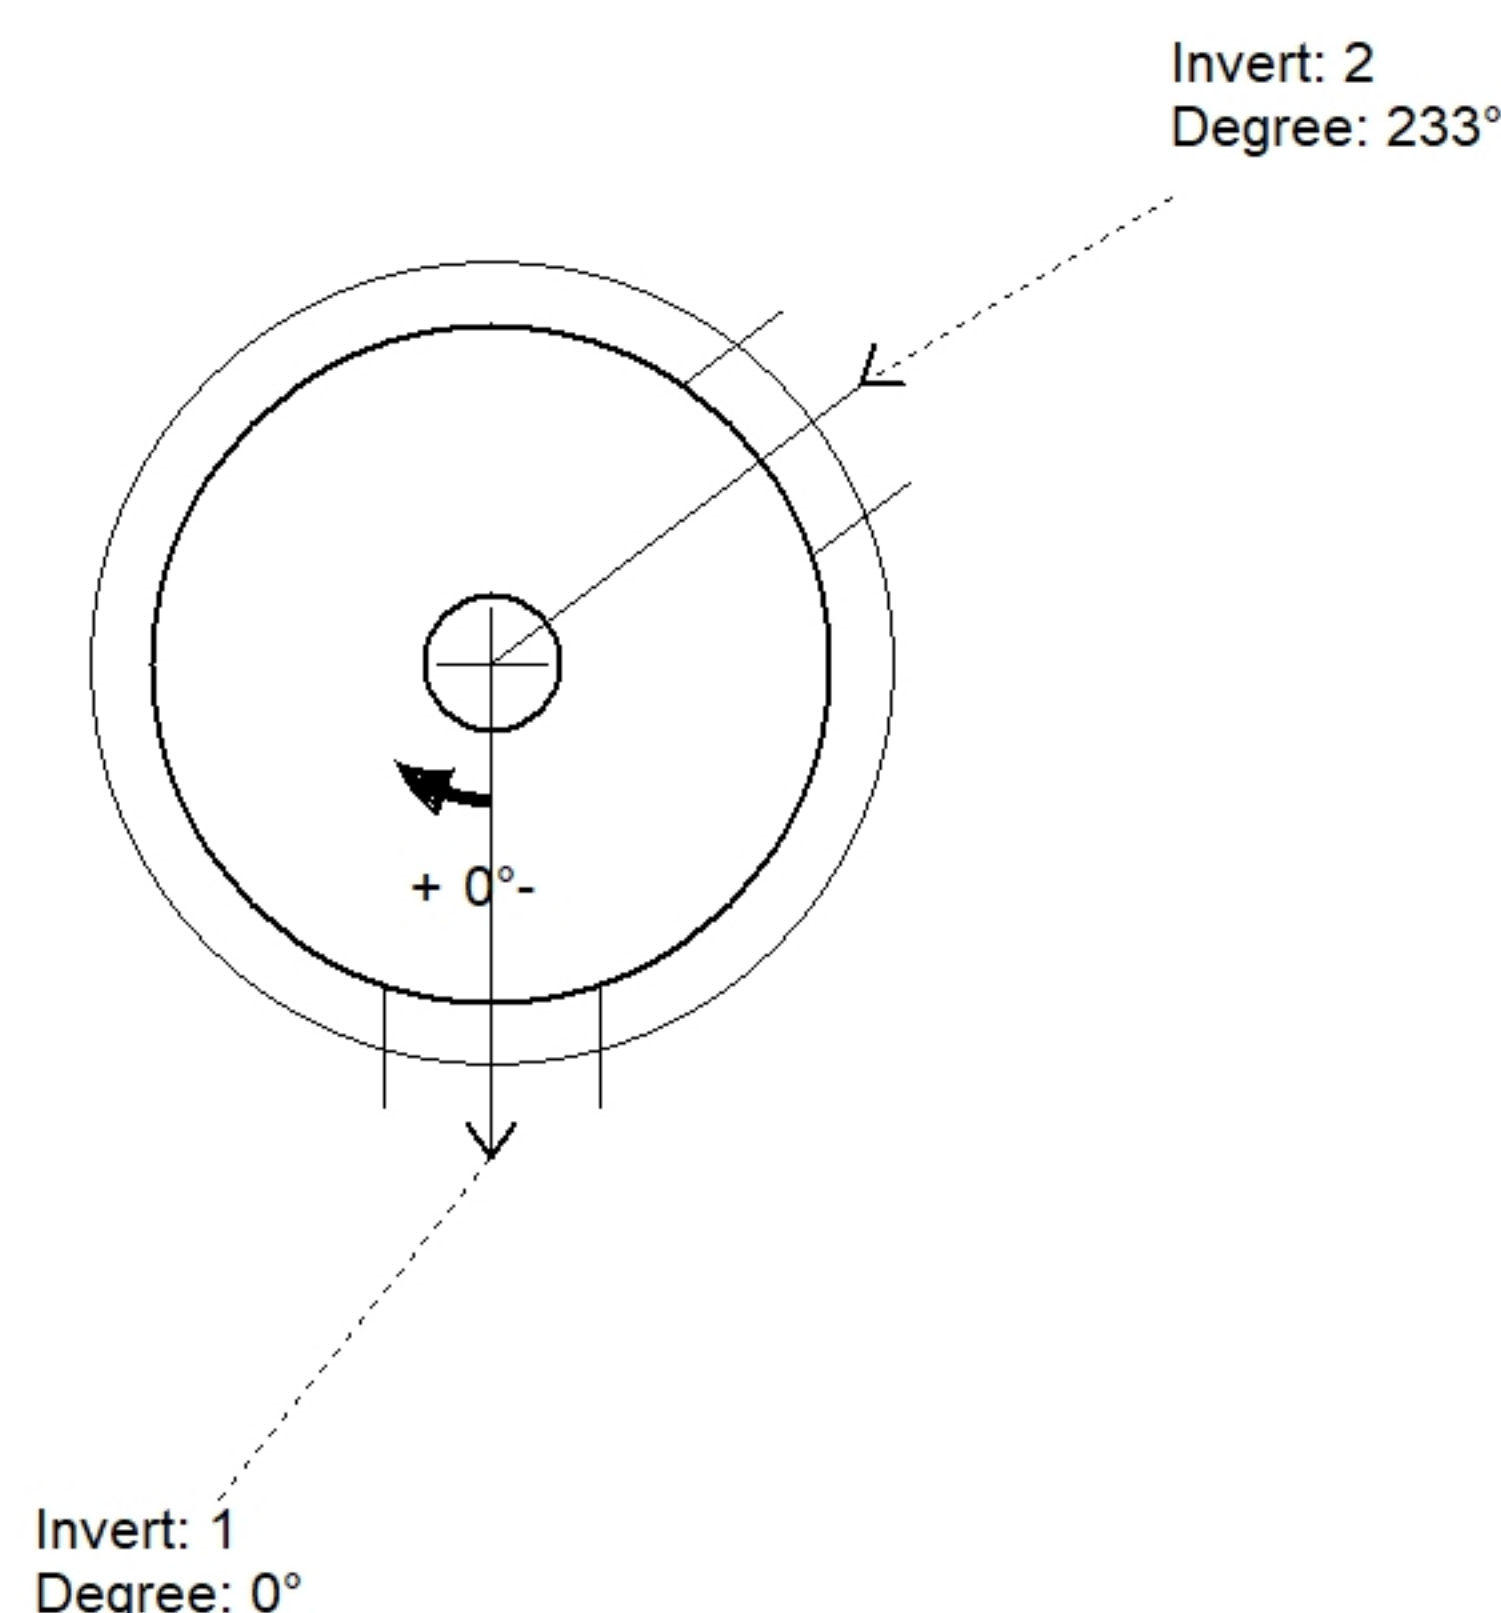

Position	Elev	Angle	Pipe	Pipe OD	Hole	Connector	Up ()	Ref
Rim	446.1'							
Reducer								
Invert 1	438.66'	0°	30" HDPE	35.1"	38"	Hole 38	22"	P3
Invert 2	438.66'	233°	30" HDPE	35.1"	38"	Hole 38	22"	P3
Invert 3								
Invert 4								
Invert 5								
Invert 6								
Invert 7								
Invert 8								

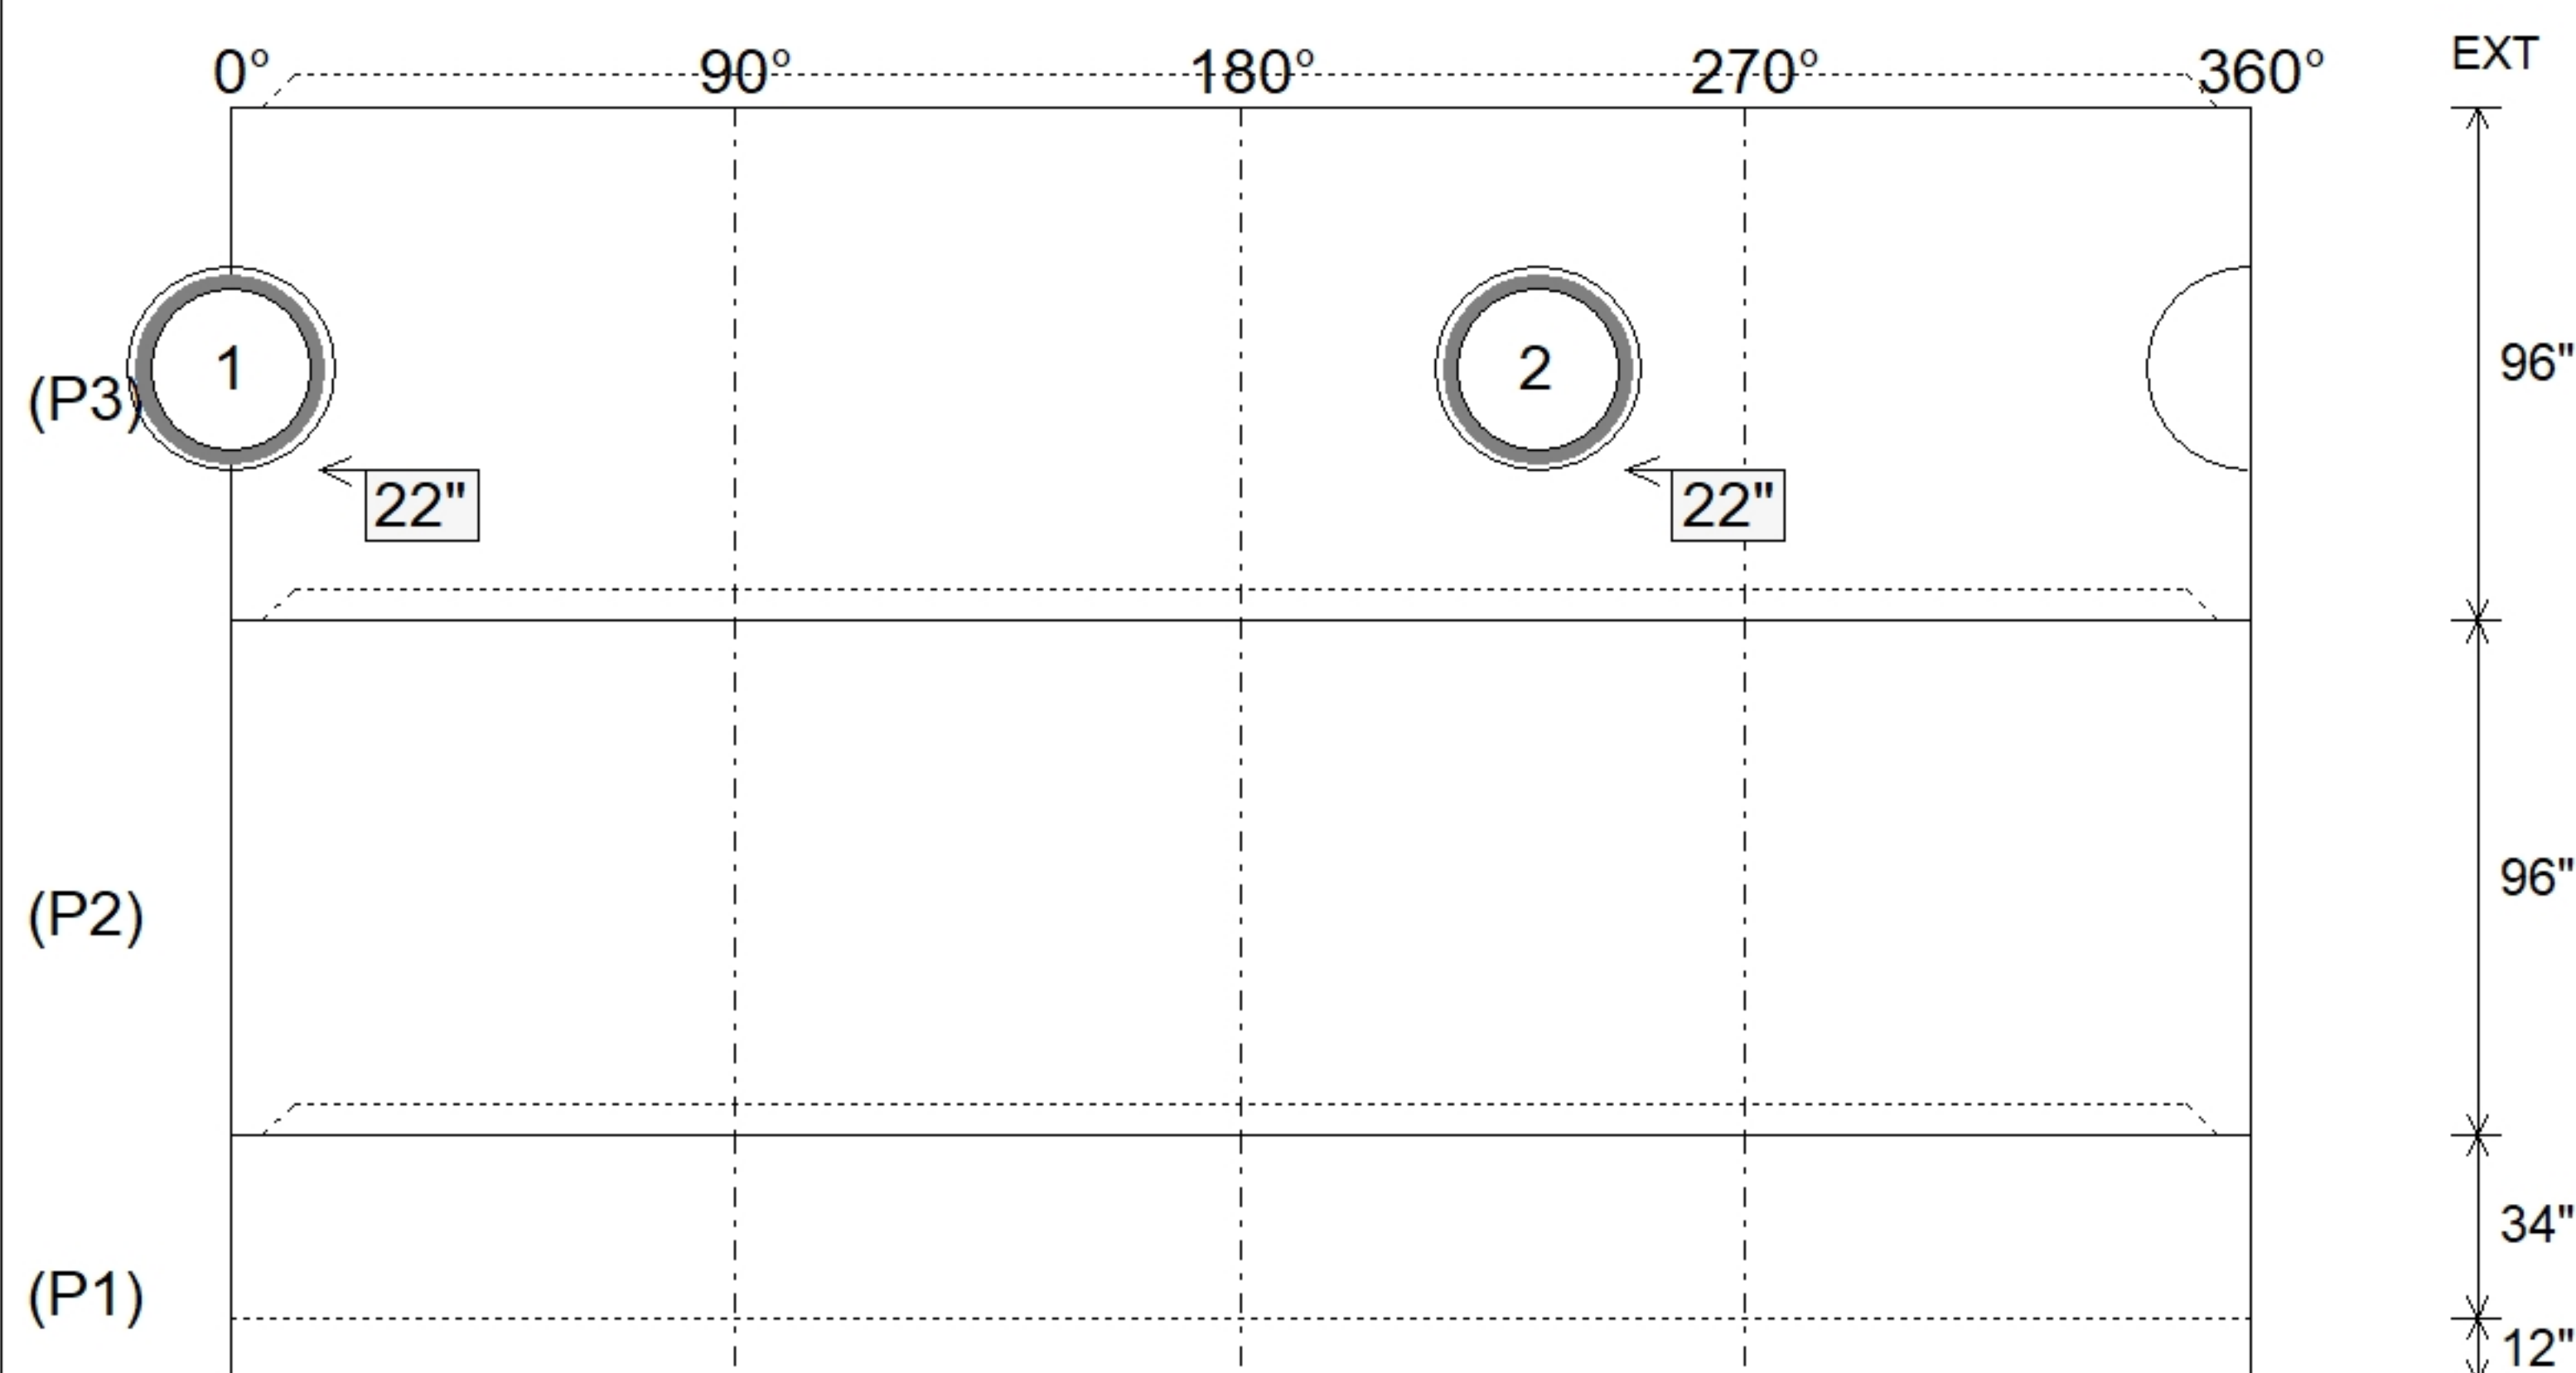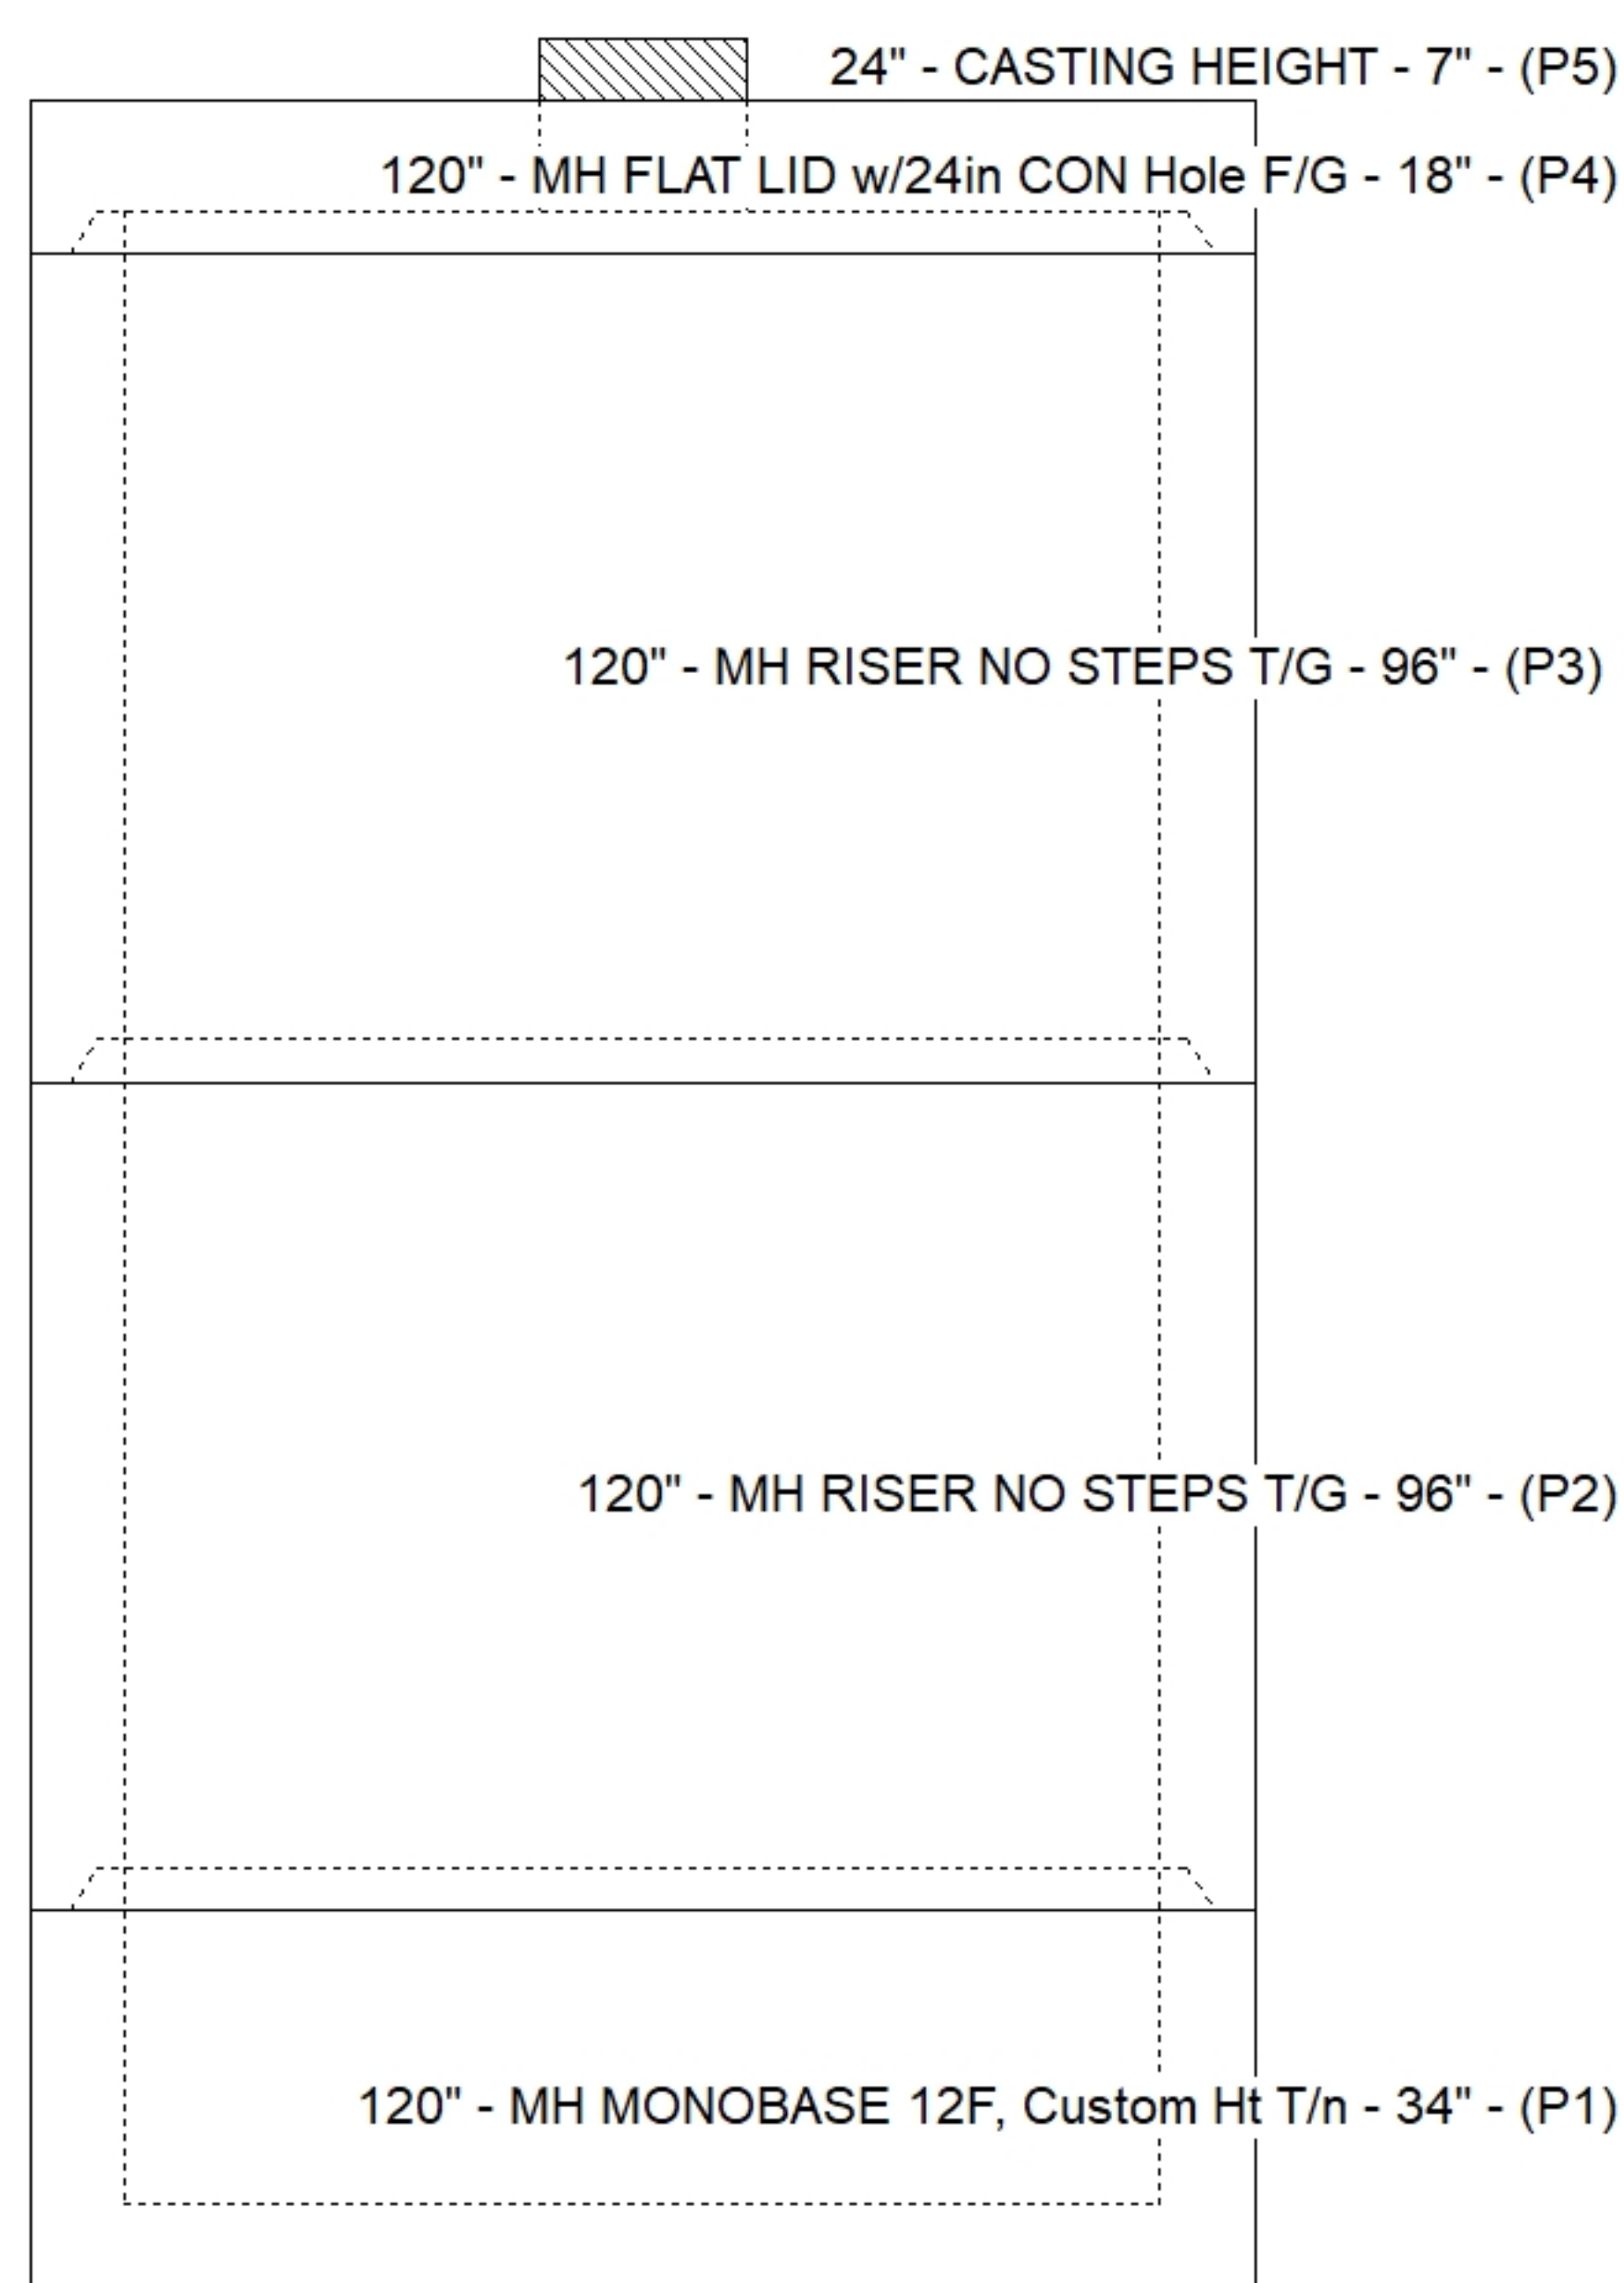

SUBMITTAL
APPROVED BY: