


Contractor: ADS Advanced Drainage Systems, Inc.

Plant: Beaver Dam




Slack: 0.16"

Structure Total: 6023 lb

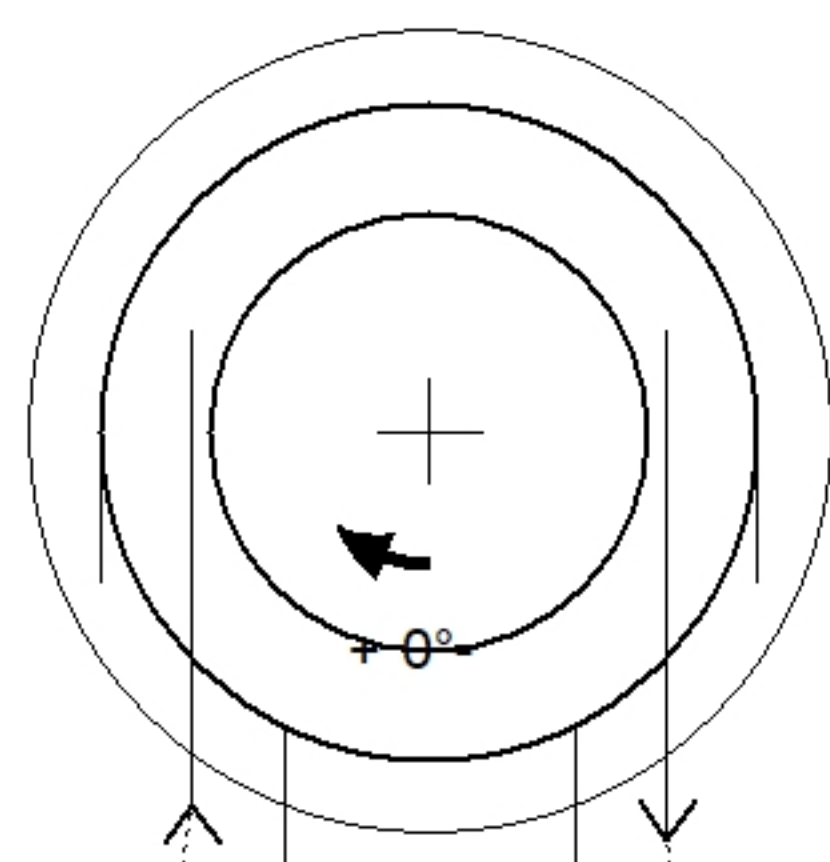


Invert: 1
Degree: 0°

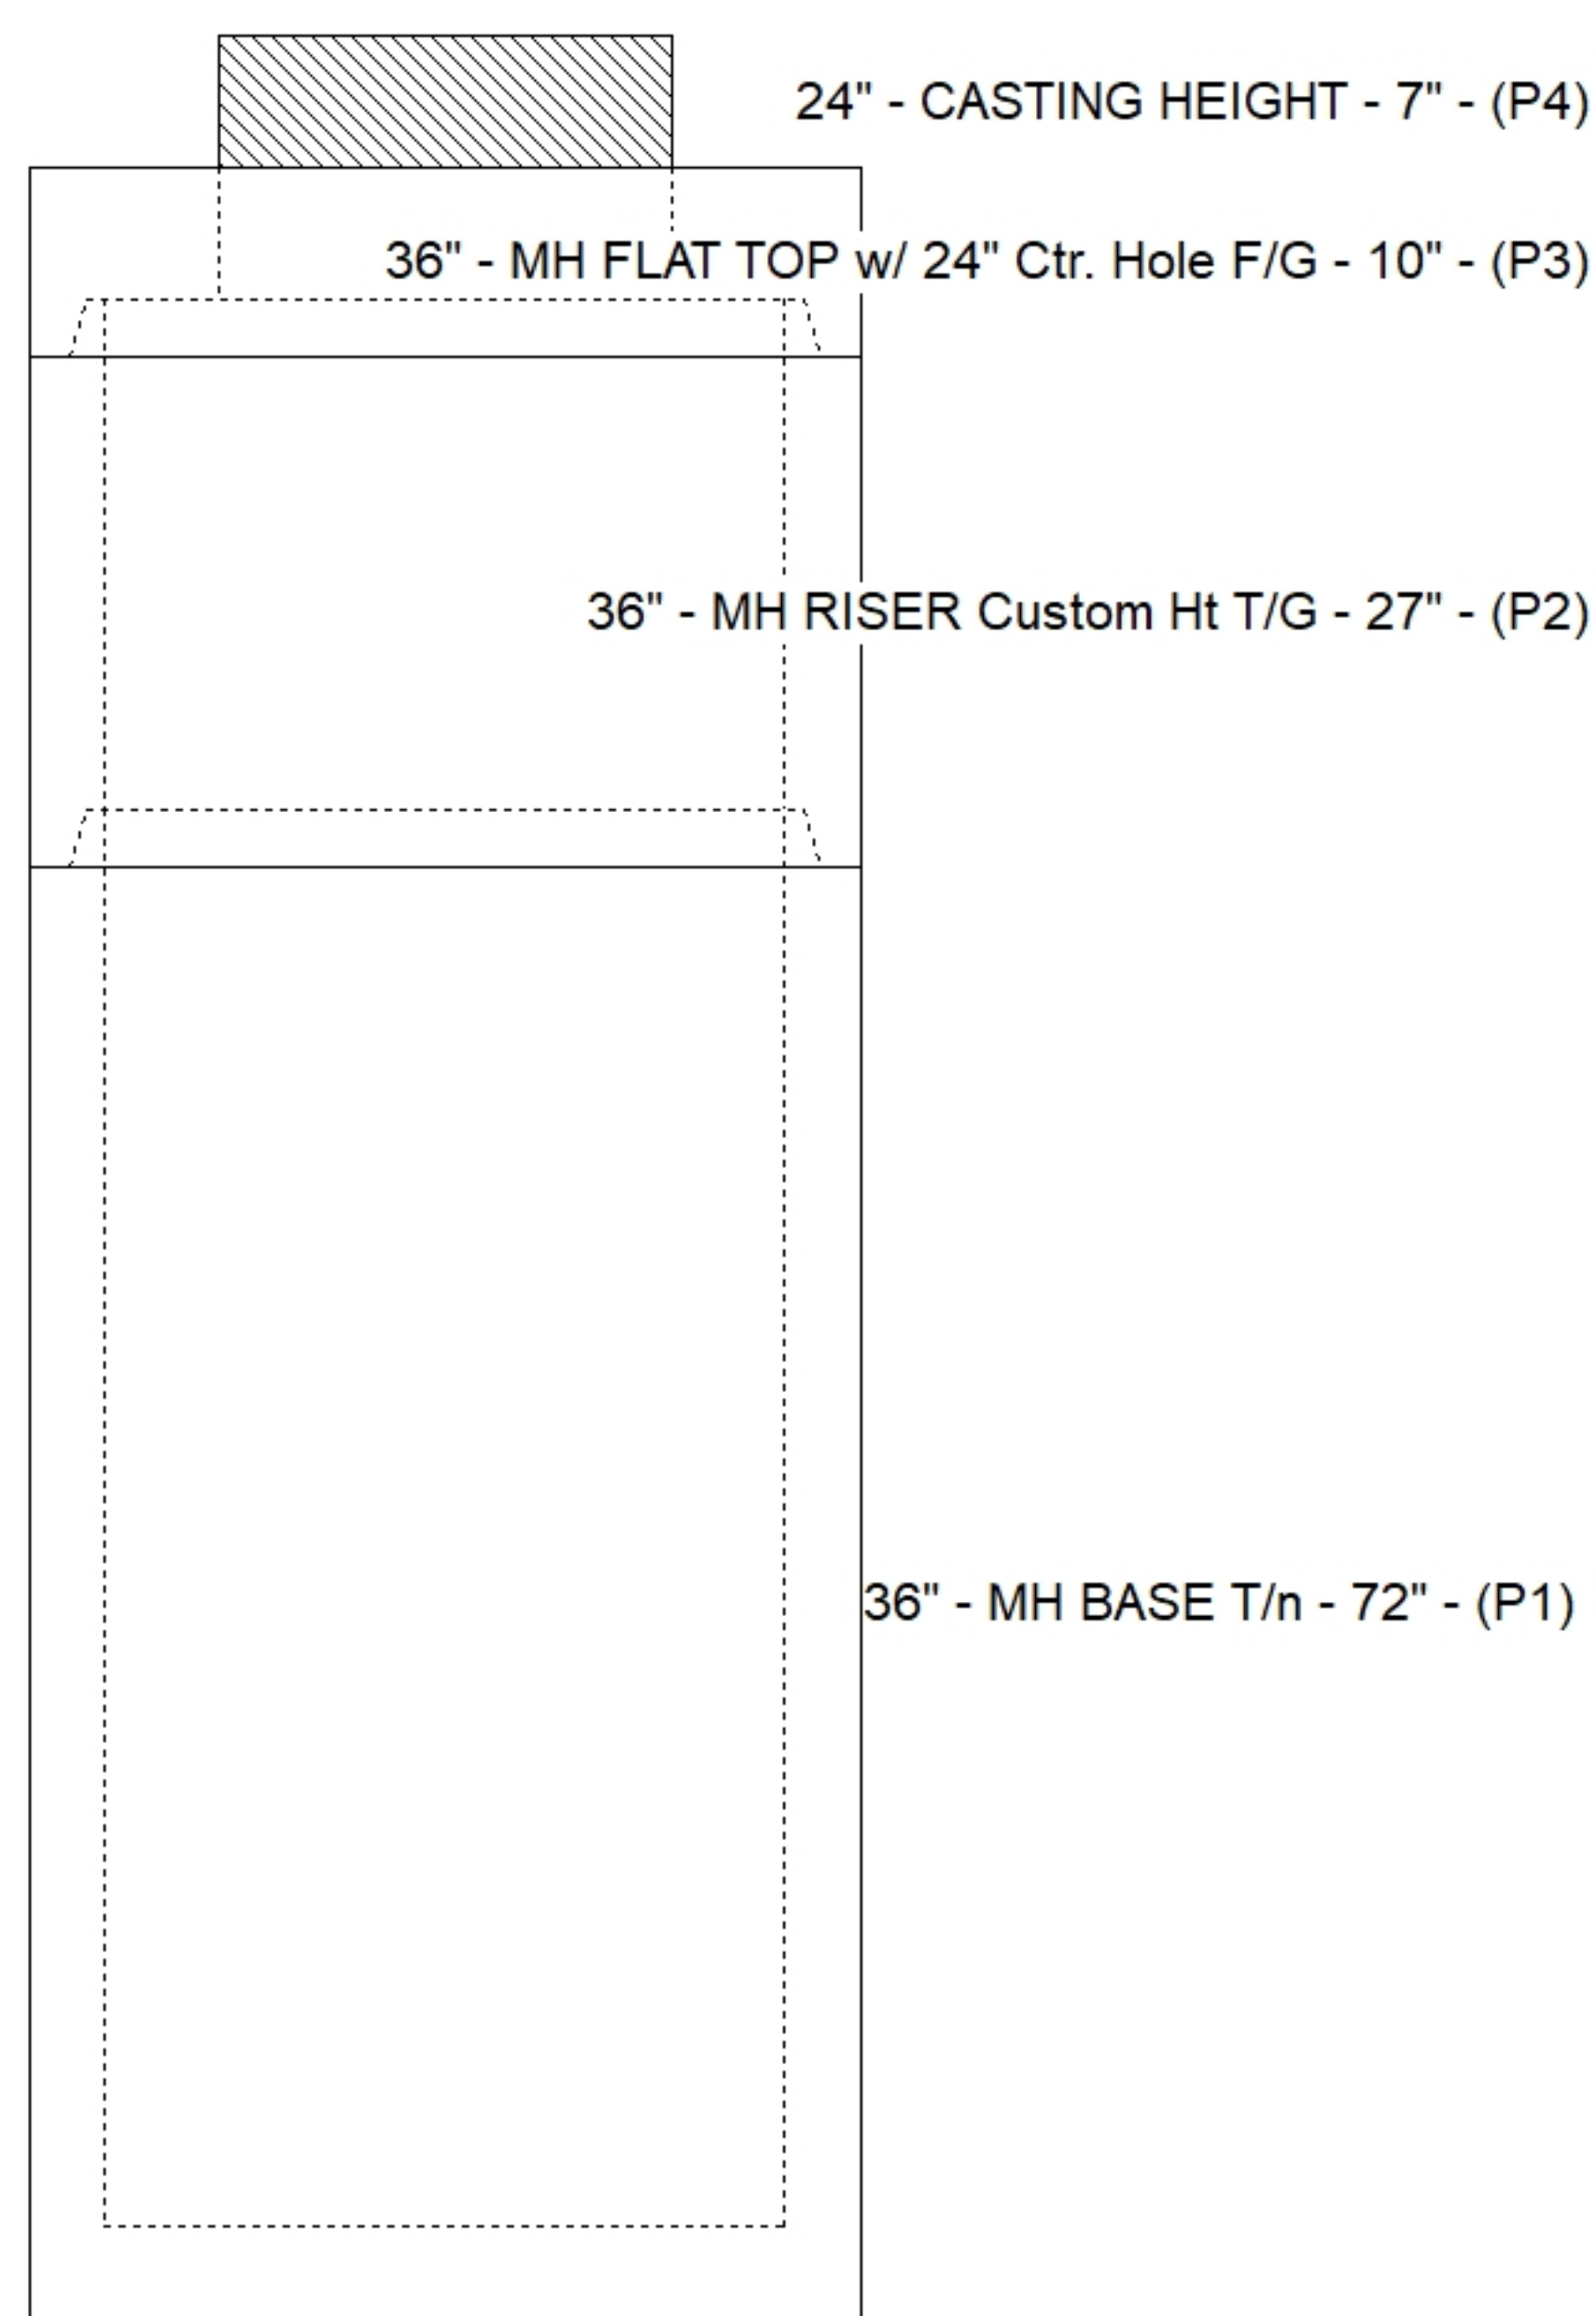

Position	Elev	Angle	Pipe	Pipe OD	Hole	Connector	Up (⌵)	Ref
Rim	559'							
Reducer								
Invert 1	553.9'	0°	6" HDPE	6.9"	10"	Hole 10	52.96"	P1
Invert 2	553.9'	0°	6" HDPE	6.9"	10"	Hole 10	52.96"	P1
Invert 3								
Invert 4								
Invert 5								
Invert 6								
Invert 7								
Invert 8								

Default - Interior Dimensions

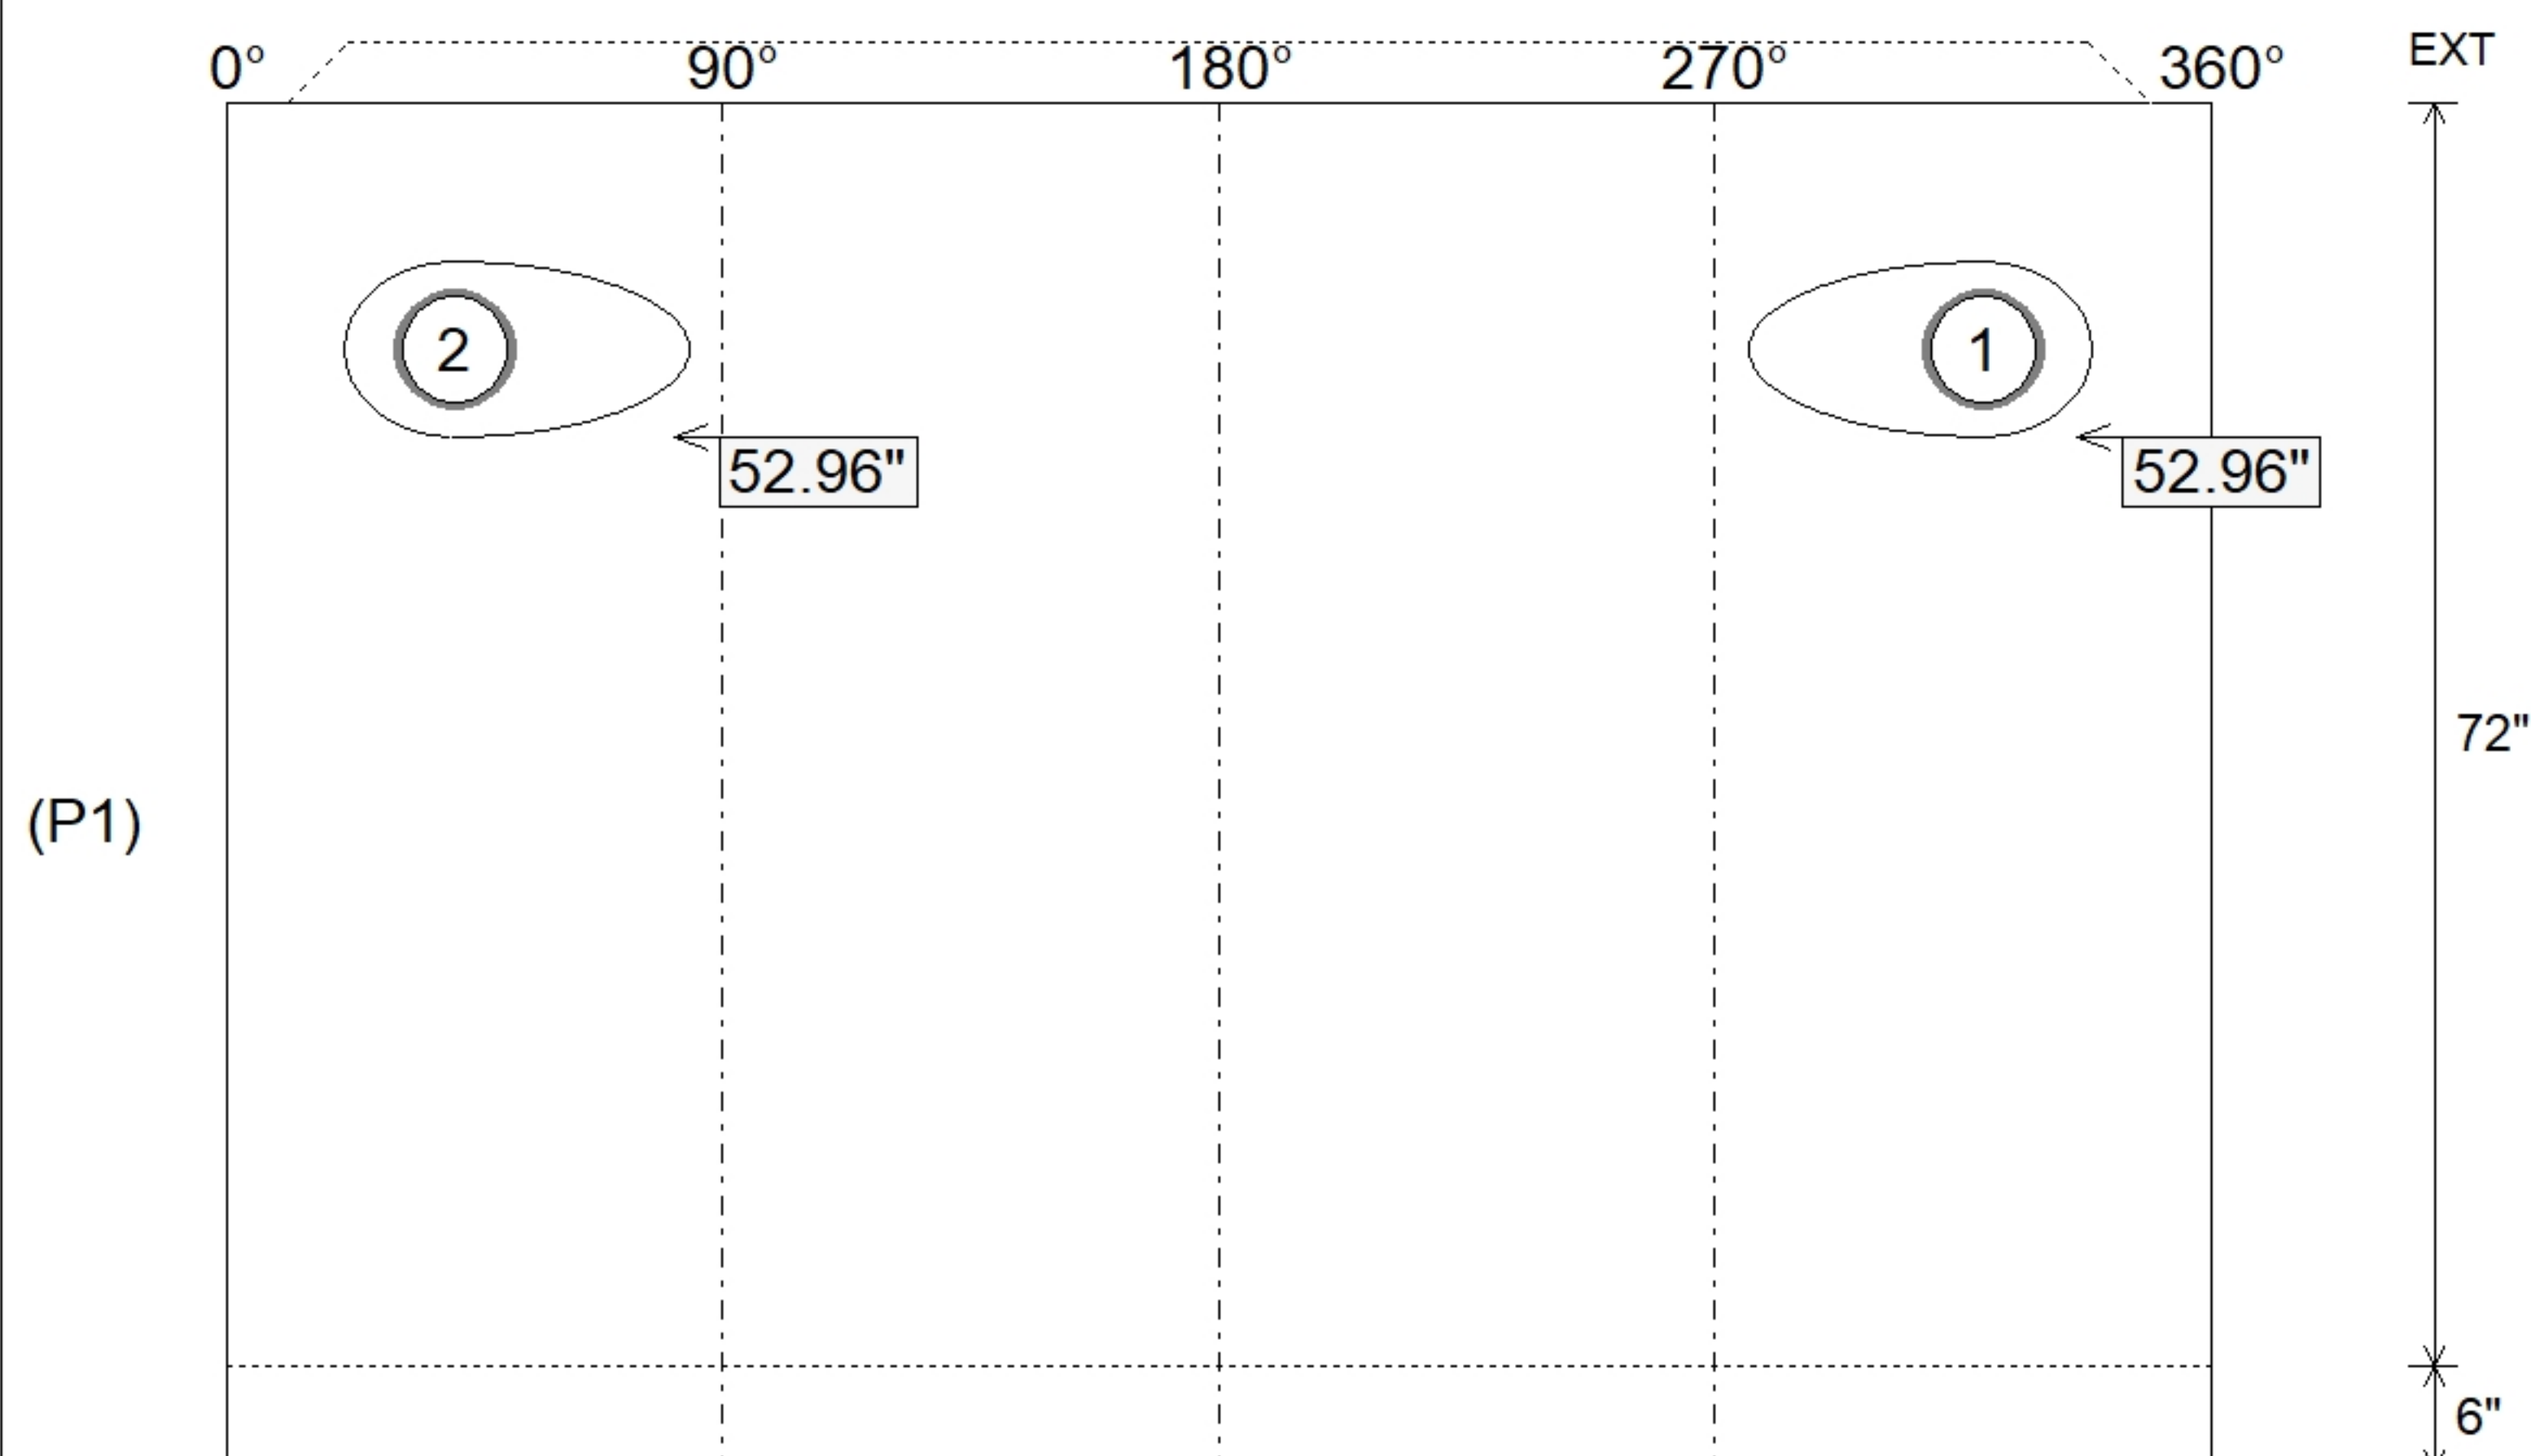

SUBMITTAL
APPROVED BY: