


Contractor: Contech Engineering Solutions

Plant: Beaver Dam




Slack: 10.156"

Structure Total: 14404 lb

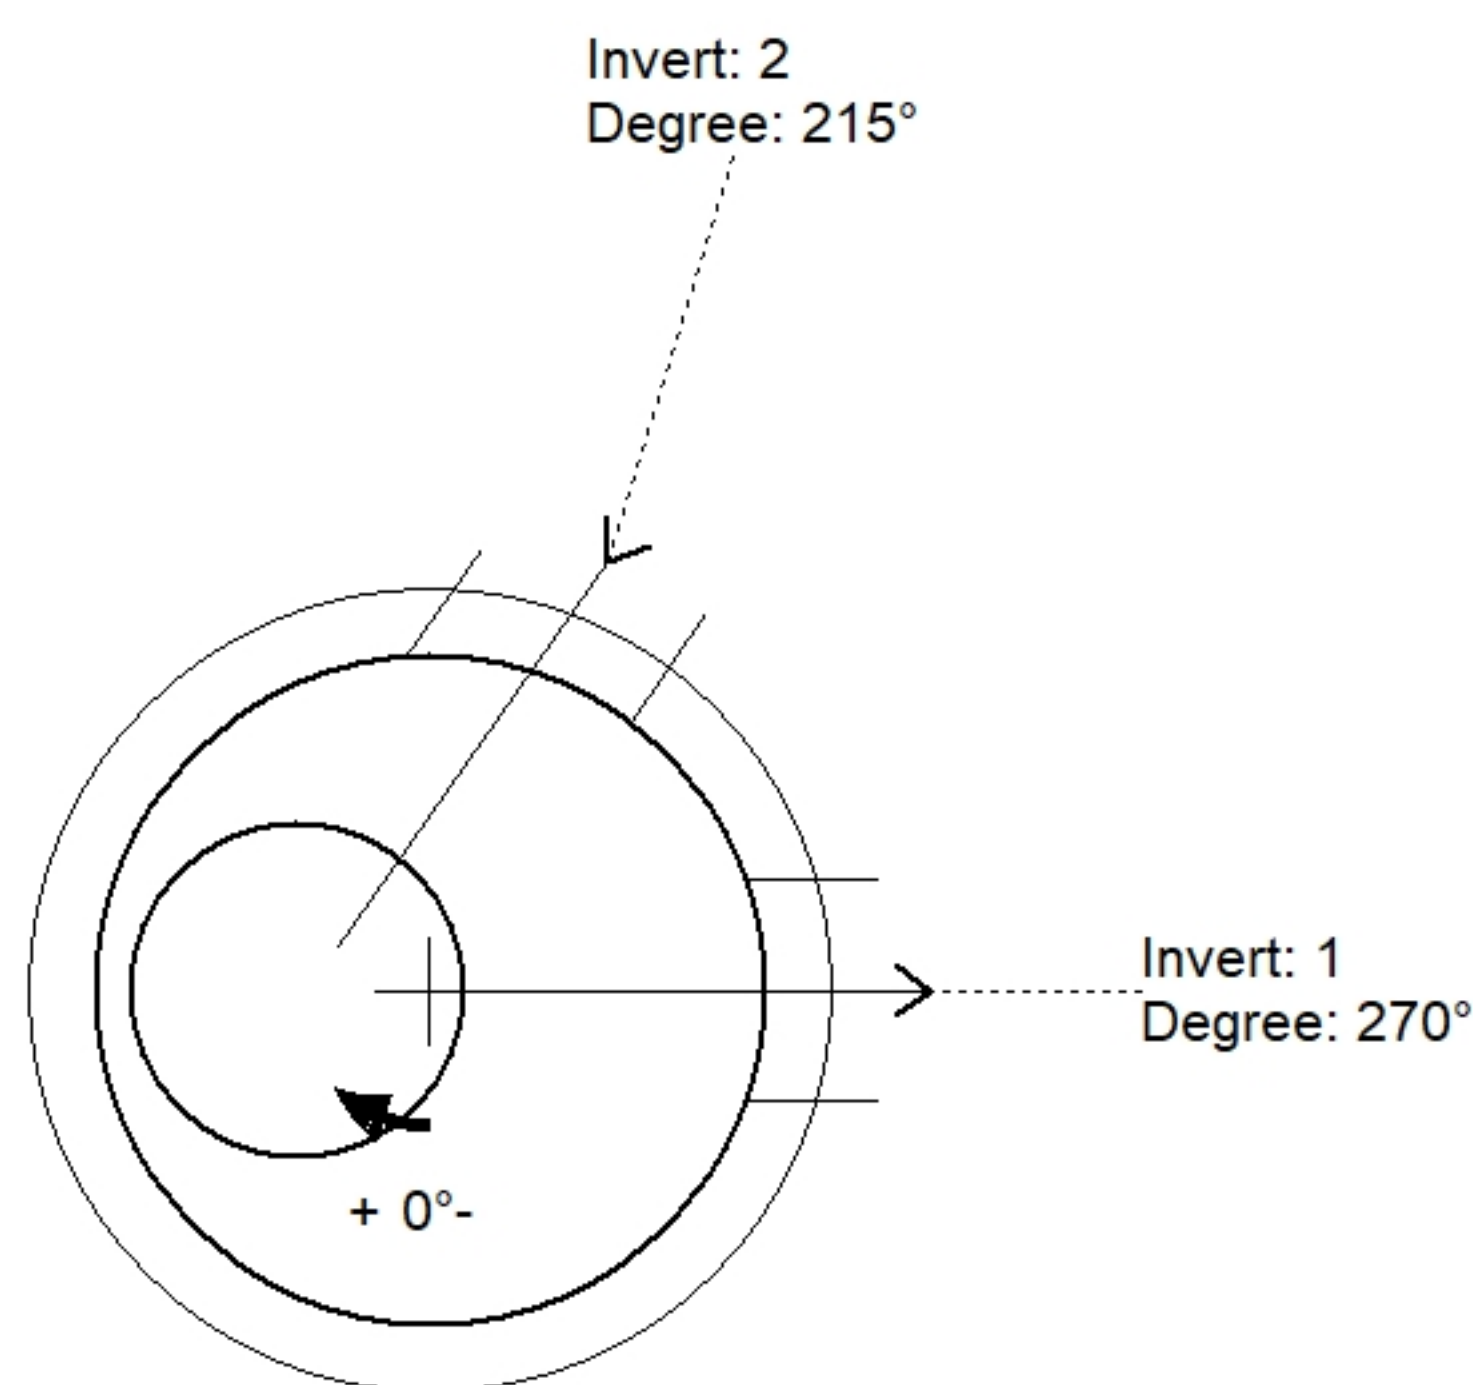

Position	Elev	Angle	Pipe	Pipe OD	Hole	Connector	Up (')	Ref
Rim	529.28'							
Reducer								
Invert 1	524.6'	270°	12" RCP B WALL	16"	20"	PSX 20Y DD	34.246"	P2
Invert 2	524.6'	215°	12" RCP B WALL	16"	20"	PSX 20Y DD	34.246"	P2
Invert 3								
Invert 4								
Invert 5								
Invert 6								
Invert 7								
Invert 8								

Default - Interior Dimensions

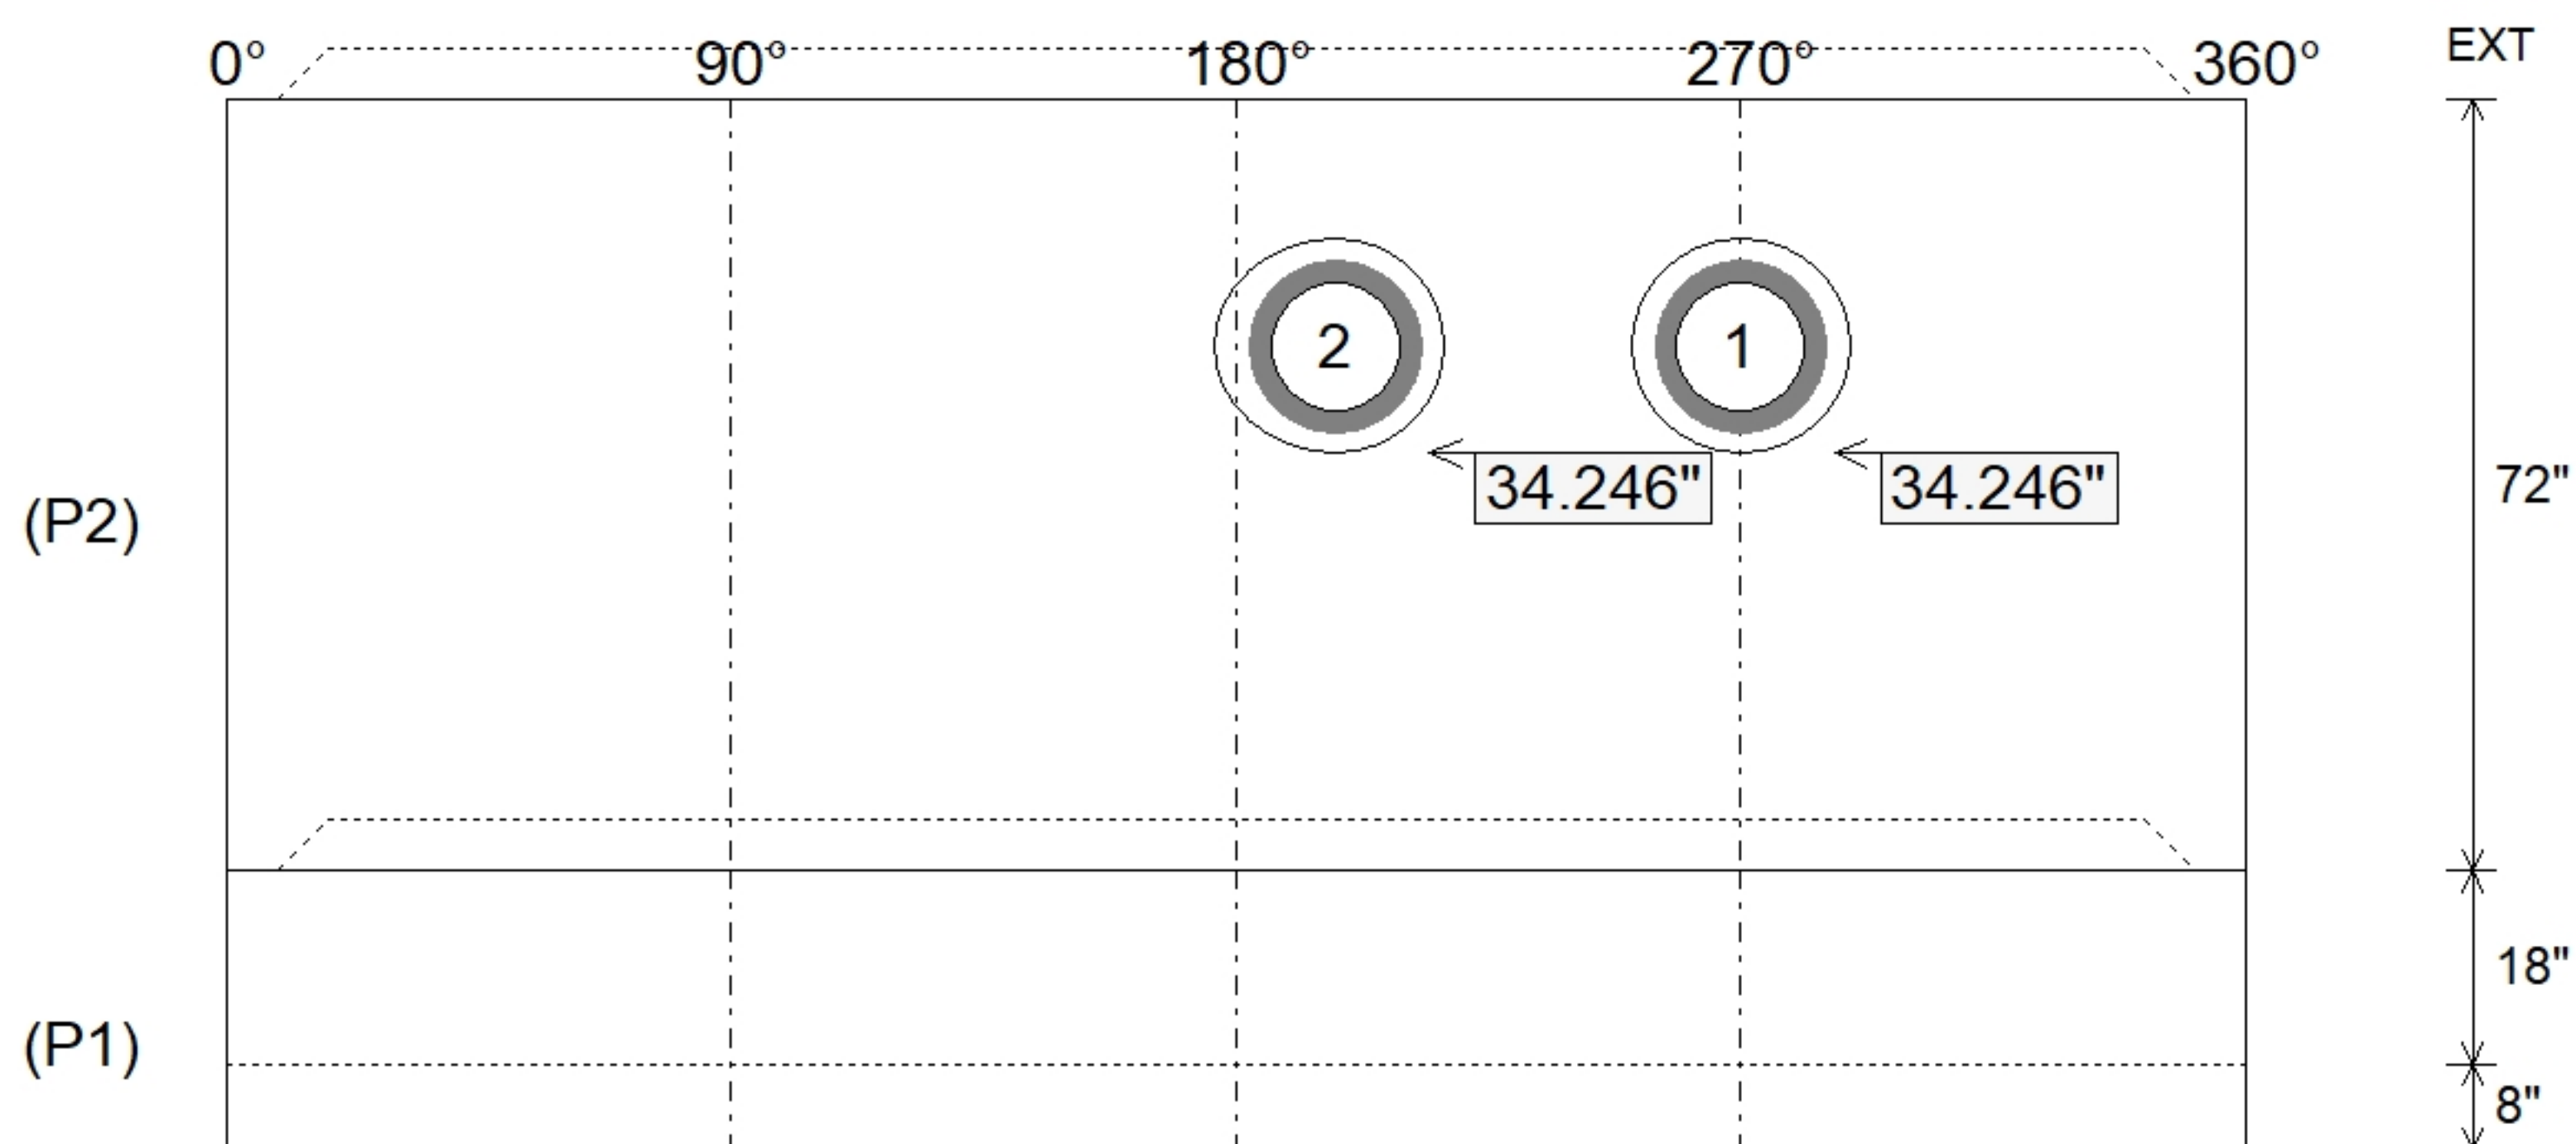

SUBMITTAL
APPROVED BY: