


Contractor: Contech Engineering Solutions

Plant: Beaver Dam




Slack: 0.95"


Structure Total: 30669 lb

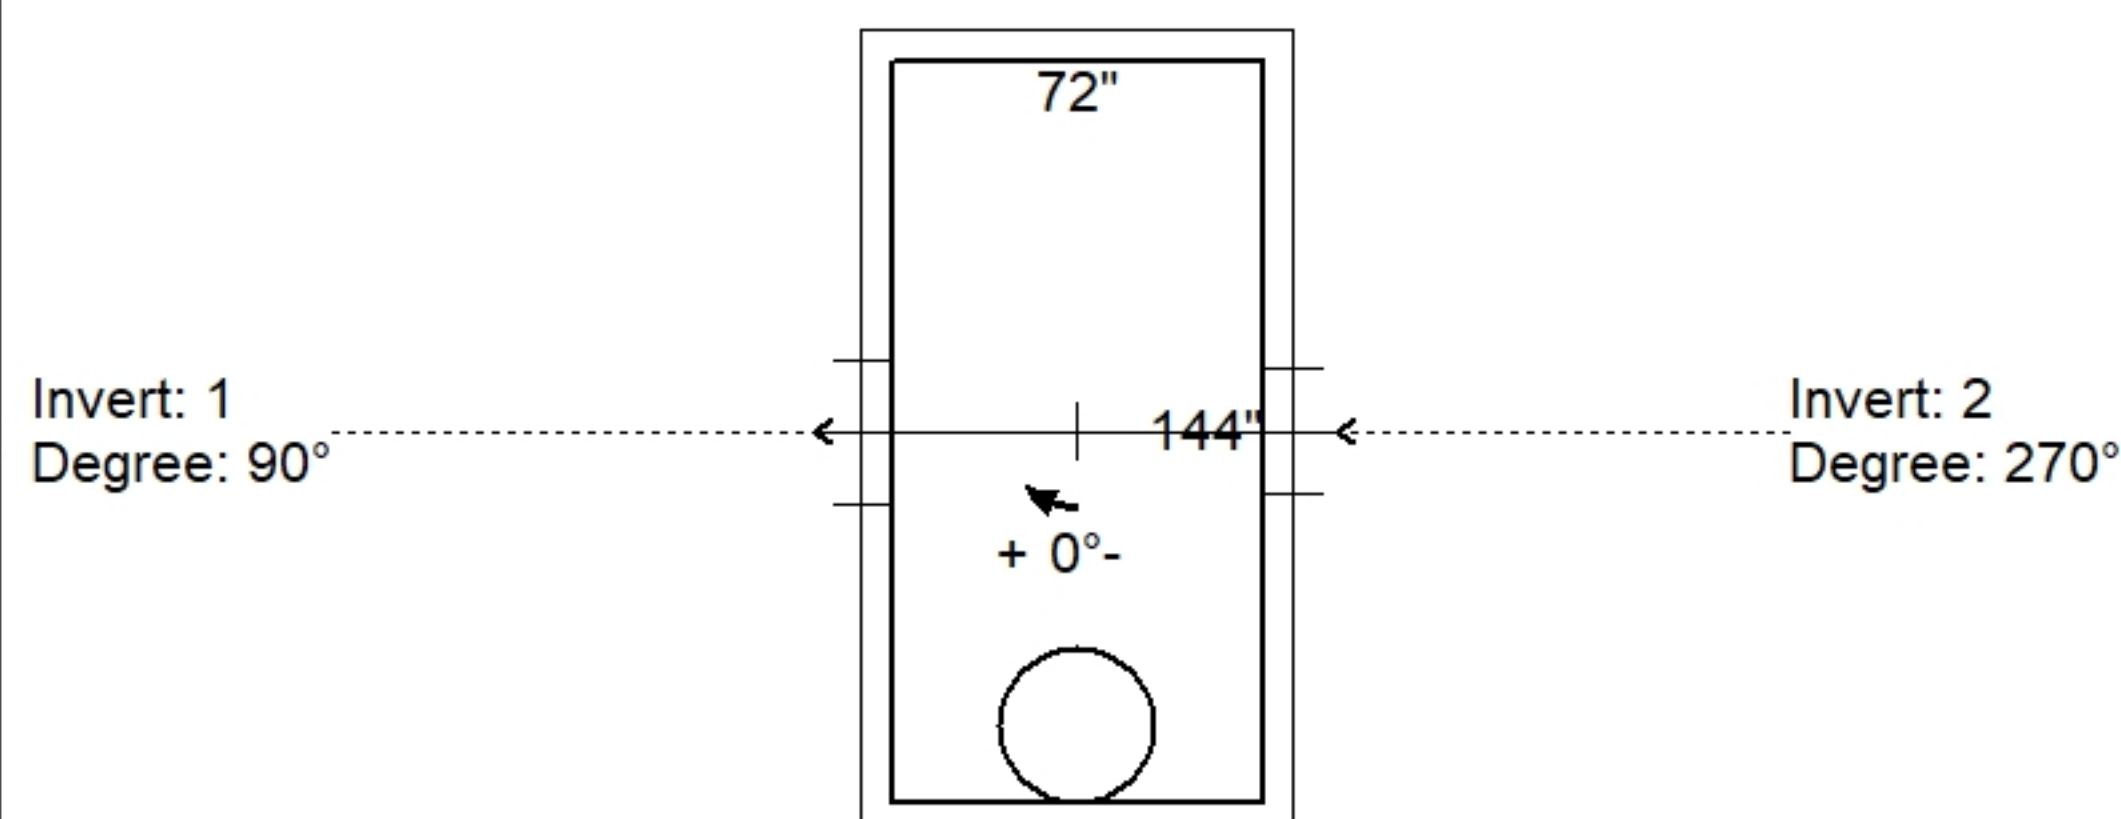

Position	Elev	Angle	Pipe	Pipe OD	Hole	Connector	Up (')	Ref
Rim	427.3'							
Reducer								
Invert 1	420.2'	90°	18" RCP B WALL	23"	28"	Hole 28	-5"	P1
Invert 2	423.55'	270°	18" HDPE	21.2"	24"	Hole 24	37.2"	P1
Invert 3								
Invert 4								
Invert 5								
Invert 6								
Invert 7								
Invert 8								

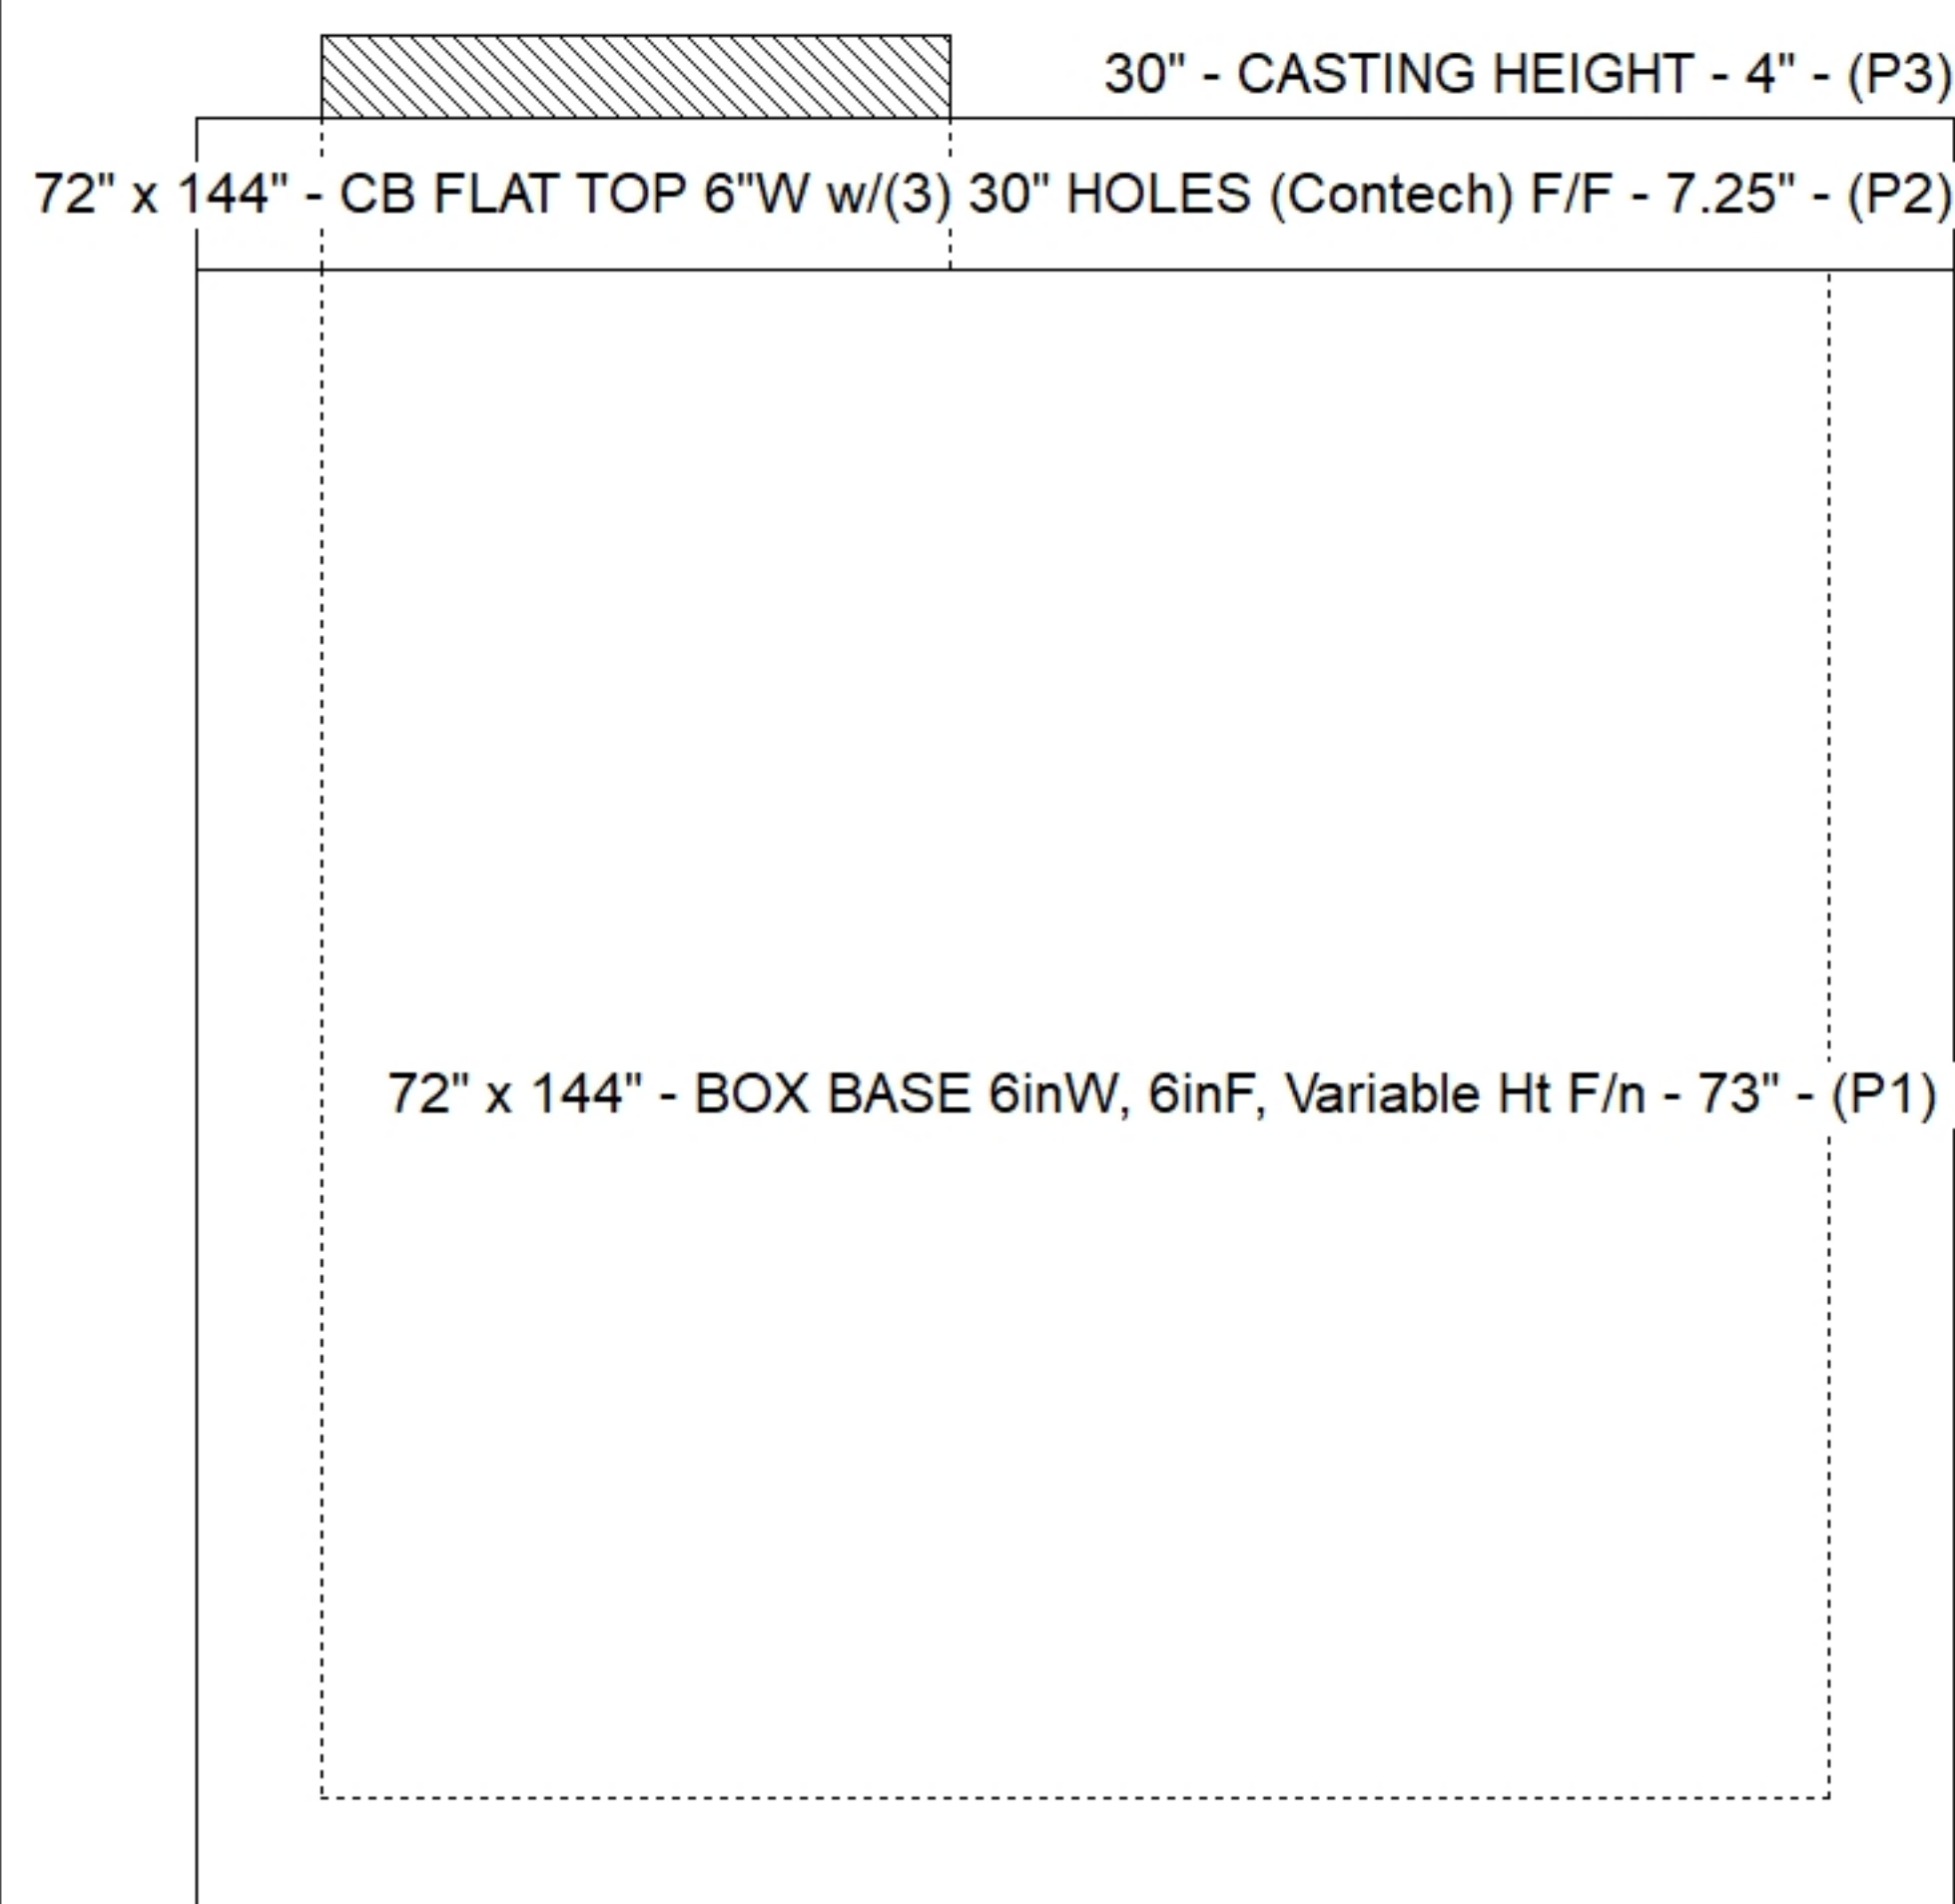

Default - Interior Dimensions

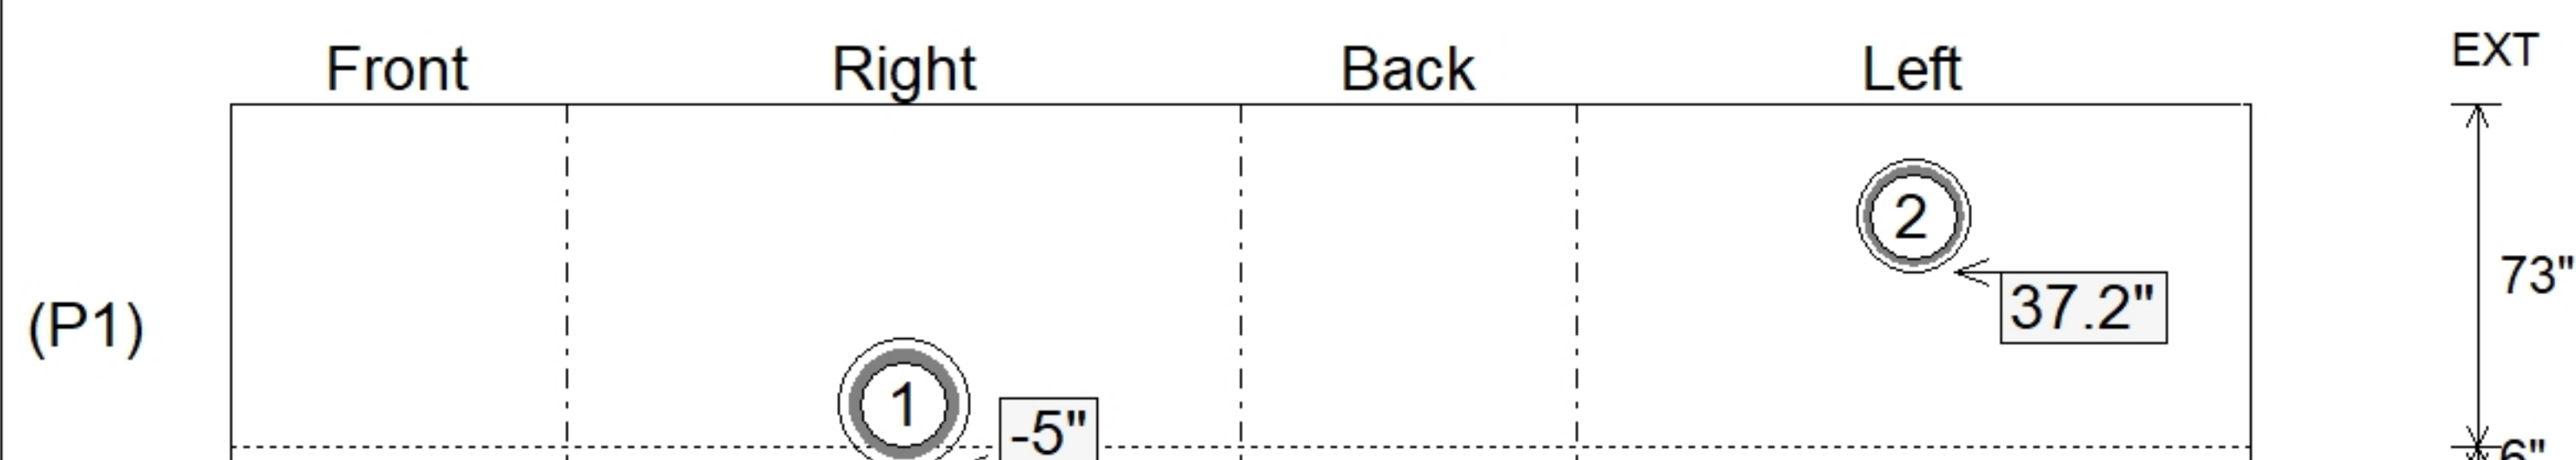

SUBMITTAL
APPROVED BY: