

Contractor: PECCO, Inc.

Plant: 100



Type: SAN.MH w/ConBlock-CDA Red
Size: 48"


Sump: 2"
Floor (Top): 932.133'
Floor Height: 6"

Floor (Bot): 931.633'
Overall Height: 5.083'
Slack: 2.68"

- CONE (As .12)
- RISER/WALLS (As .12)
- FLOOR (As .31) #5 BARS AT 12" C.C.E.W.



P3) 24" - CASTING HEIGHT - 7"
P2) 48" - ECC CONE w/ 24" HOLE, w/ConBlock-CDA Red - 24"
P1) 48" - MH BASE w/ConBlock-CDA Red - 24"
1) JOINT WRAP - 0.065"x6"x50' CONSEAL CS212
1) JOINT WRAP PRIMER - CONSEAL CS-75 (1 gal.)
1) 48" - MH INVERT CHANNEL w/ConBlock-CDA Red - FULL HEIGHT
1) CASTING - HOE MC-315 F/C Sanitary
1) 48" - Conseal CS-102 1.00" (Double)
1) 24" - Conseal CS-102 1.00" (Double)
2) PSX - 12-08 NYLO
4) MH Step ML-10-TDS-NCR - 10"

	0 lb
	1738 lb
	2911 lb
	0 lb
	0 lb
	1440 lb
	258 lb
	0 lb
	0 lb
	16 lb
	0 lb
Structure Total:	6363 lb

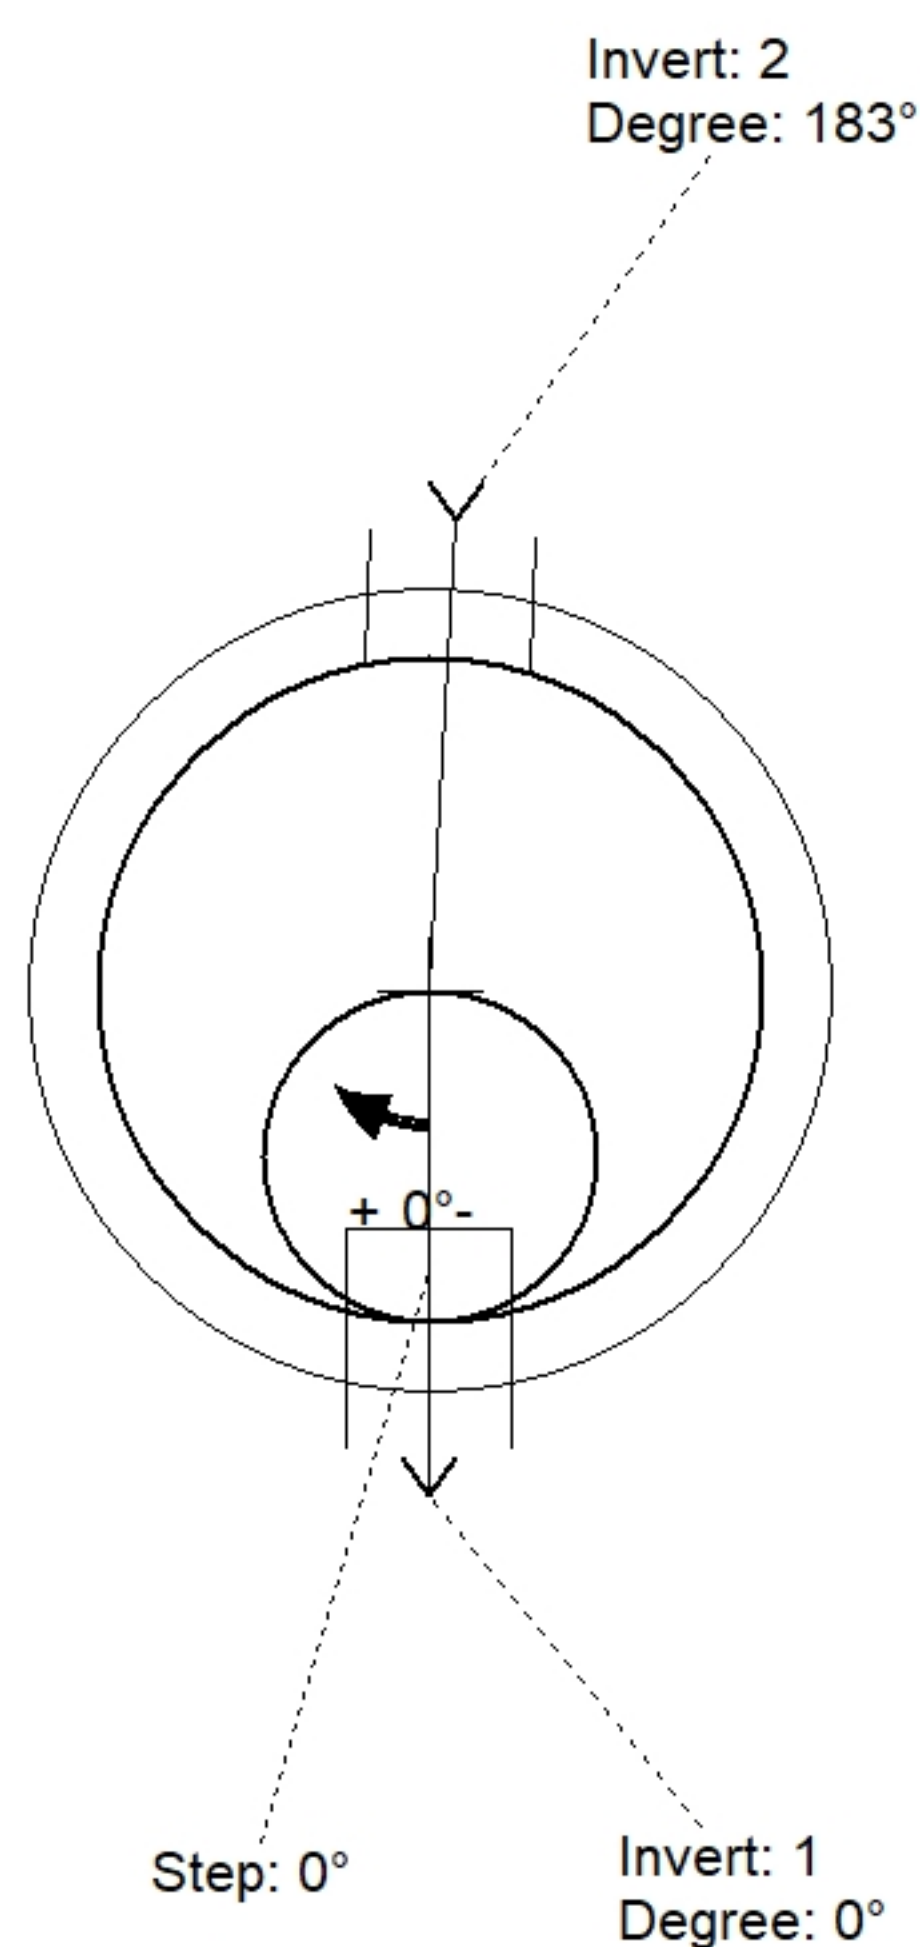

Position	Elev	Angle	Pipe	Pipe OD	Hole	Connector	Up (⌵)	Ref
Rim	936.94'							
Reducer								
Invert 1	932.3'	0°	8" PVC SDR35	8.5"	12"	PSX 12-08 NYLO	0"	P1
Invert 2	932.4'	183°	8" PVC SDR35	8.5"	12"	PSX 12-08 NYLO	1.2"	P1
Invert 3								
Invert 4								
Invert 5								
Invert 6								
Invert 7								
Invert 8								

Default - Interior Dimensions

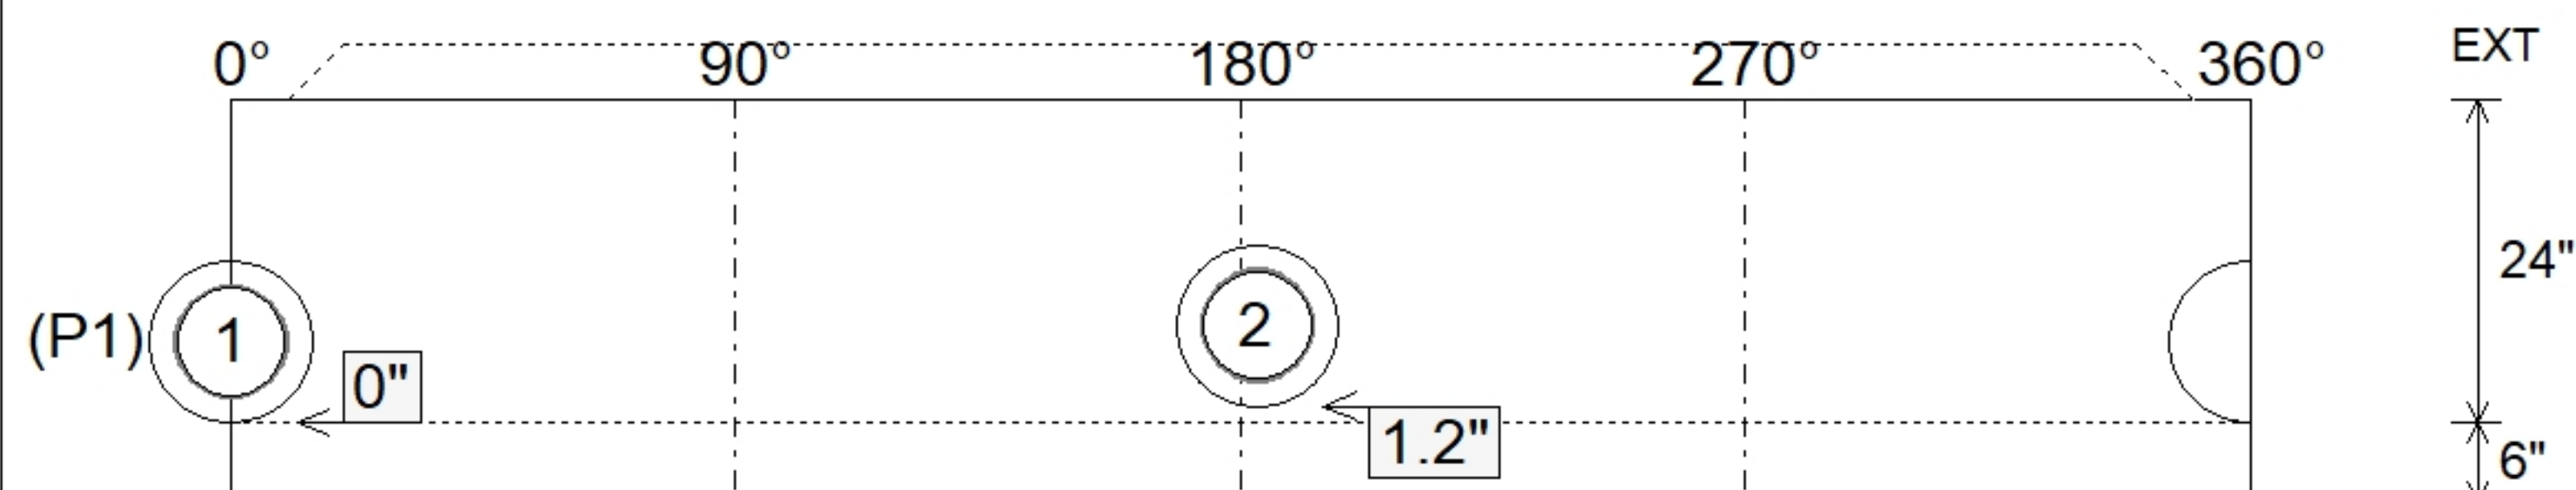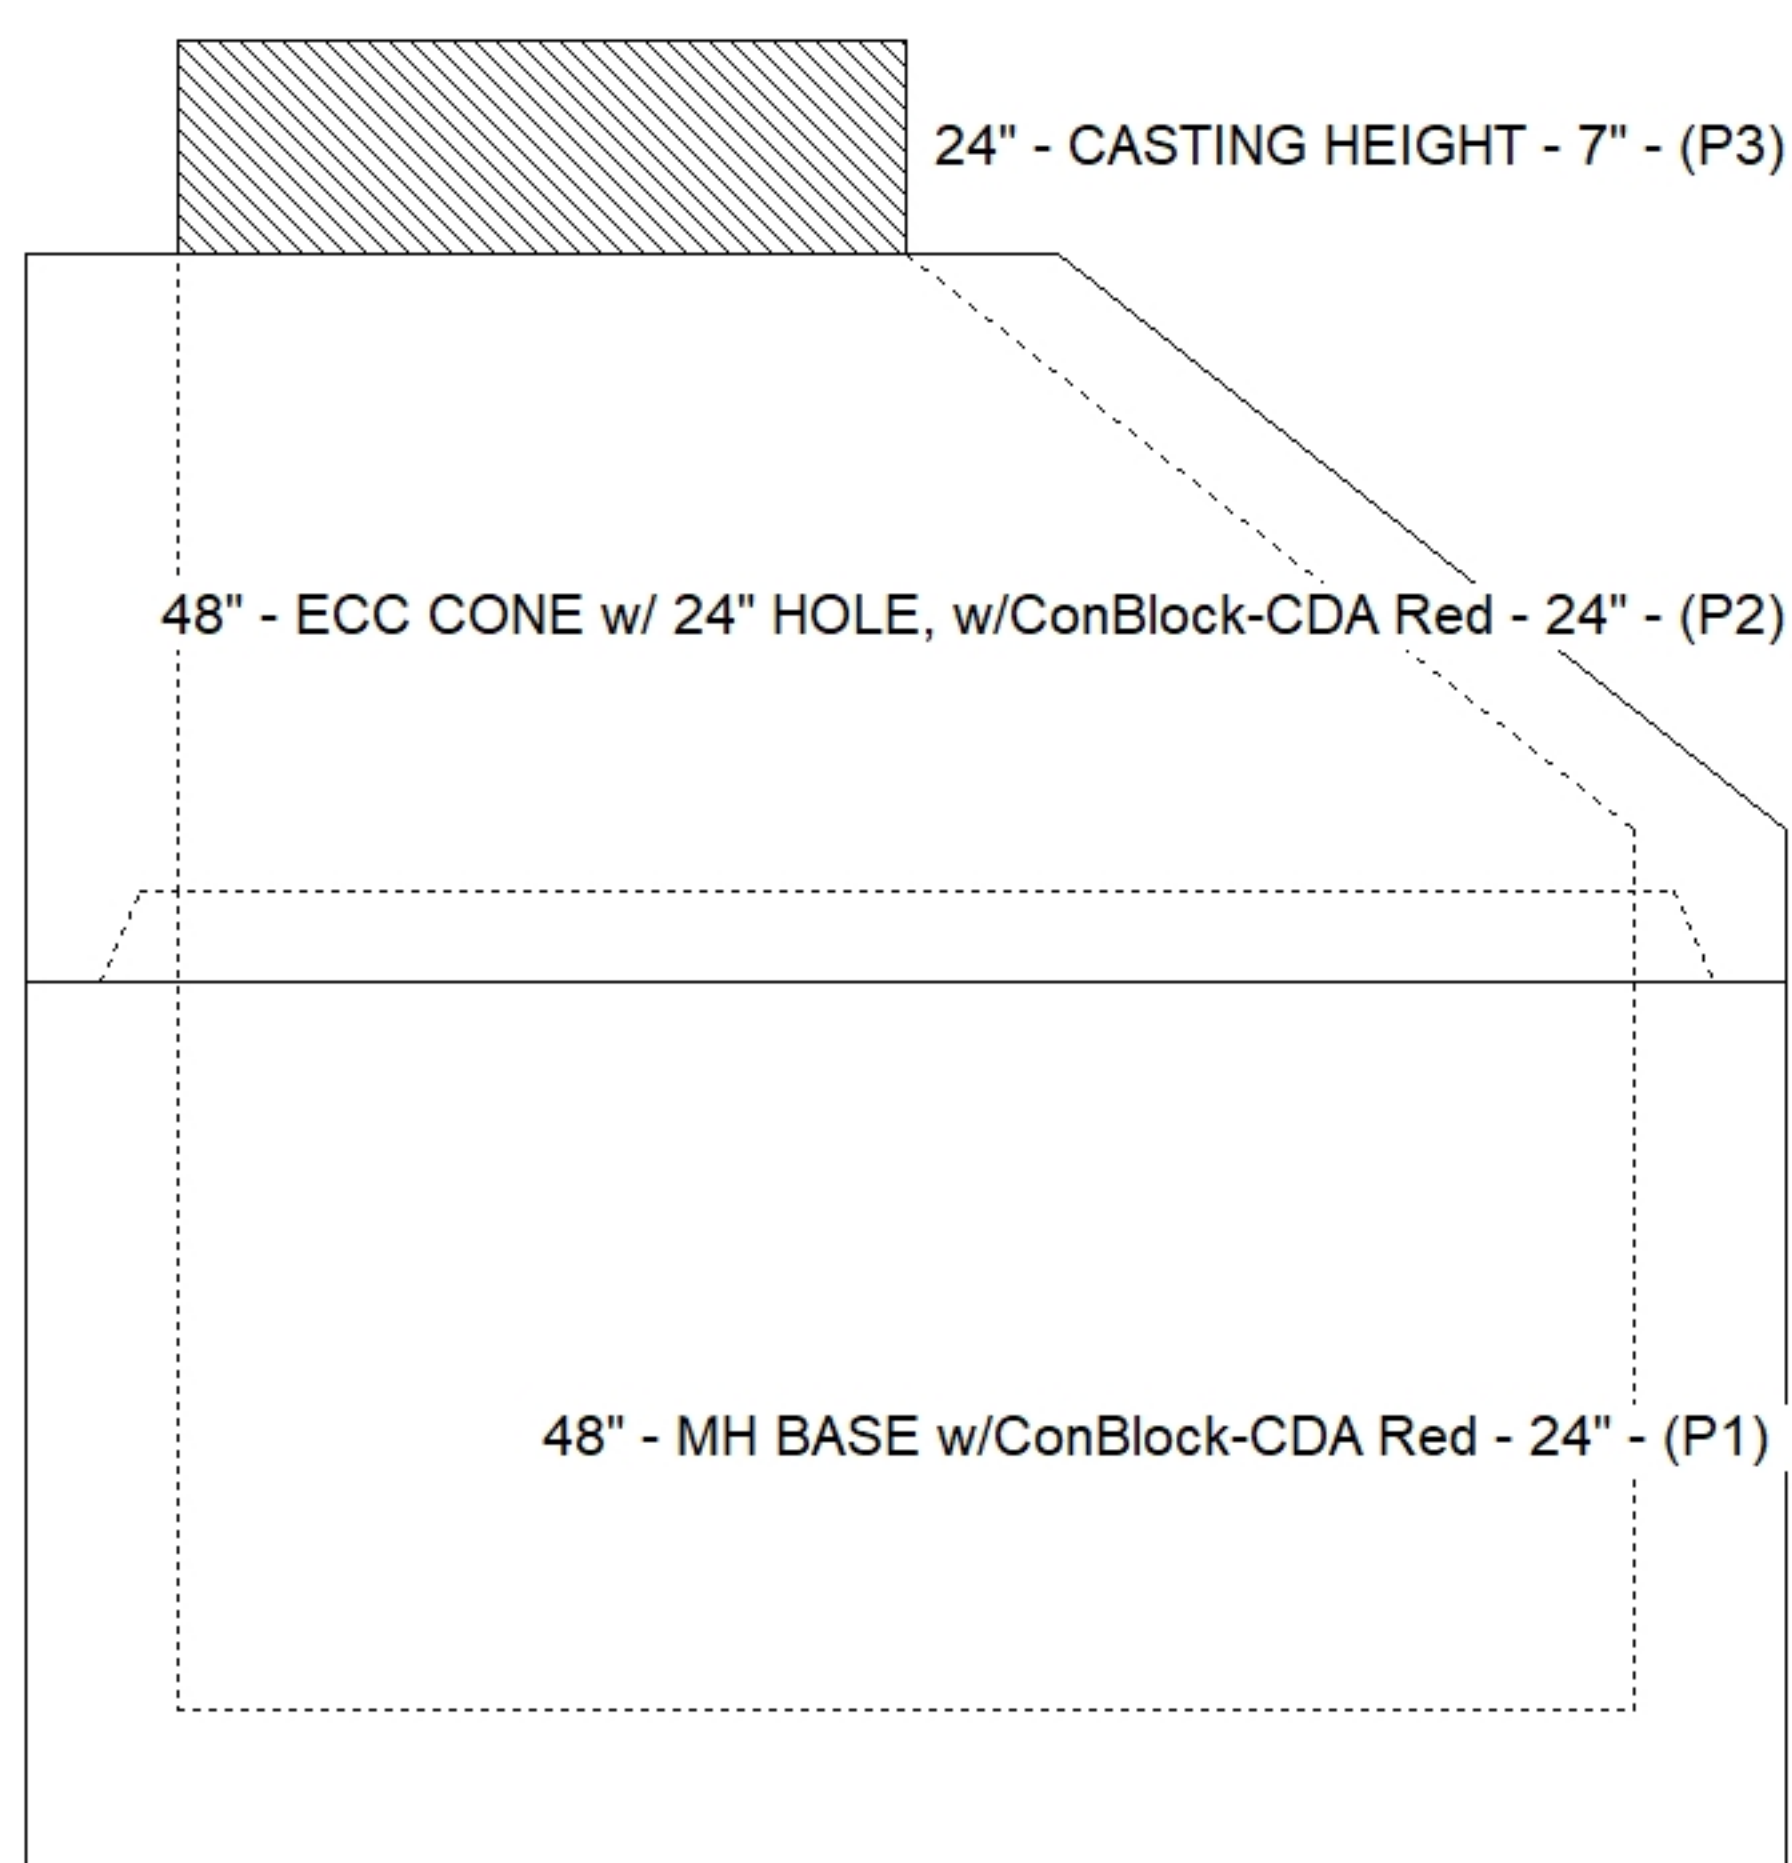

SUBMITTAL
APPROVED BY: