

Contractor: PECCO, Inc.

TECH: Jared - F

Plant: 100



Size: 48"

Rim to Invert: 5.83'

Floor Height: 6"


Slack: 0.96"

- FLOOR (As .31) #5 BARS AT 12" C.C.E.W.

5) MH Step ML-10-TDS-NCR - 10"



0 lb

Structure Total: 7315 lb

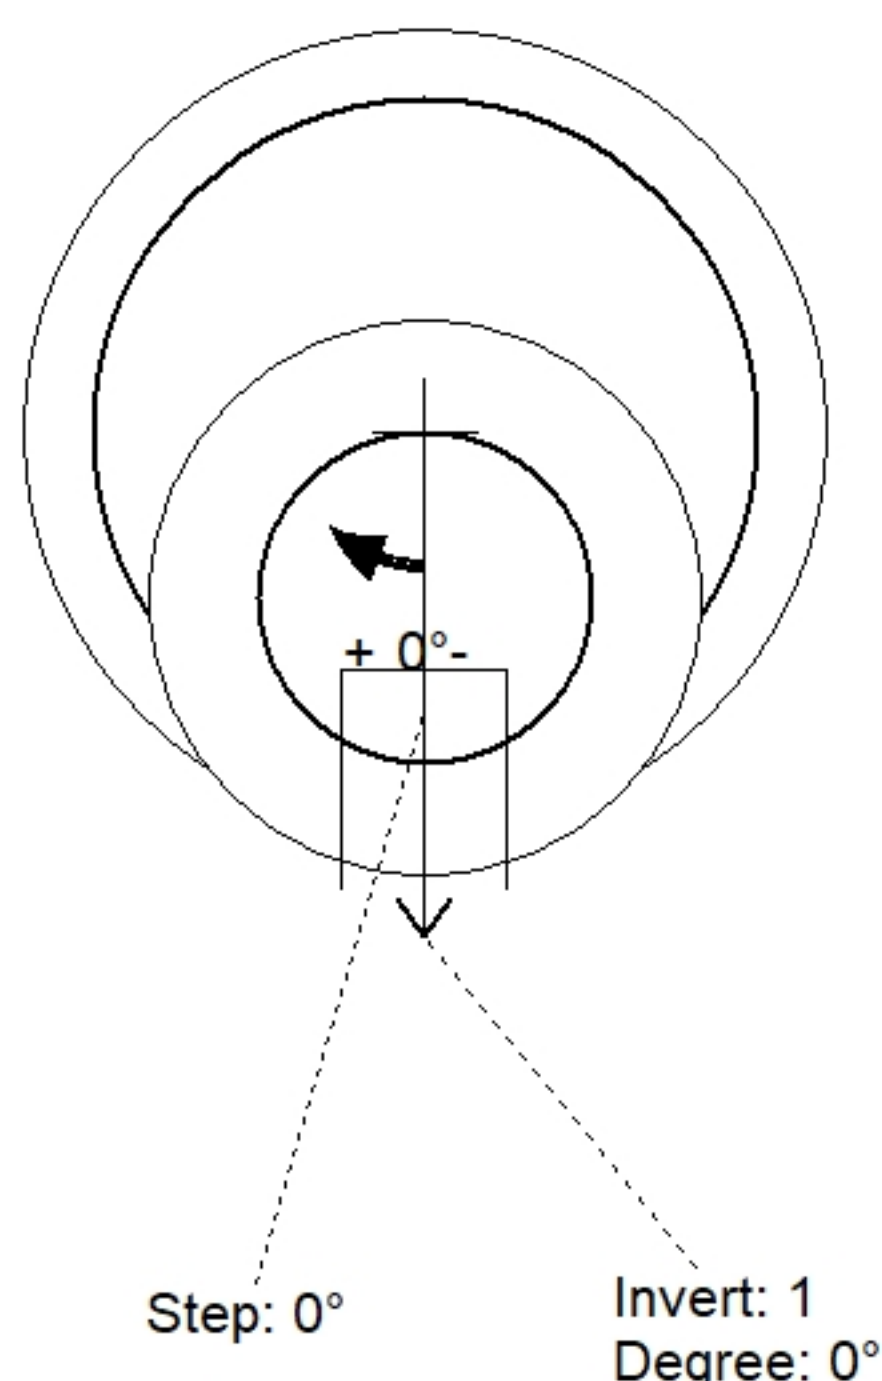

Position	Elev	Angle	Pipe	Pipe OD	Hole	Connector	Up (⌵)	Ref
Rim	956.8'							
Reducer								
Invert 1	950.97'	0°	8" PVC SDR35	8.5"	12"	PSX 12-08 NYLO	0"	P1
Invert 2								
Invert 3								
Invert 4								
Invert 5								
Invert 6								
Invert 7								
Invert 8								

Default - Interior Dimensions

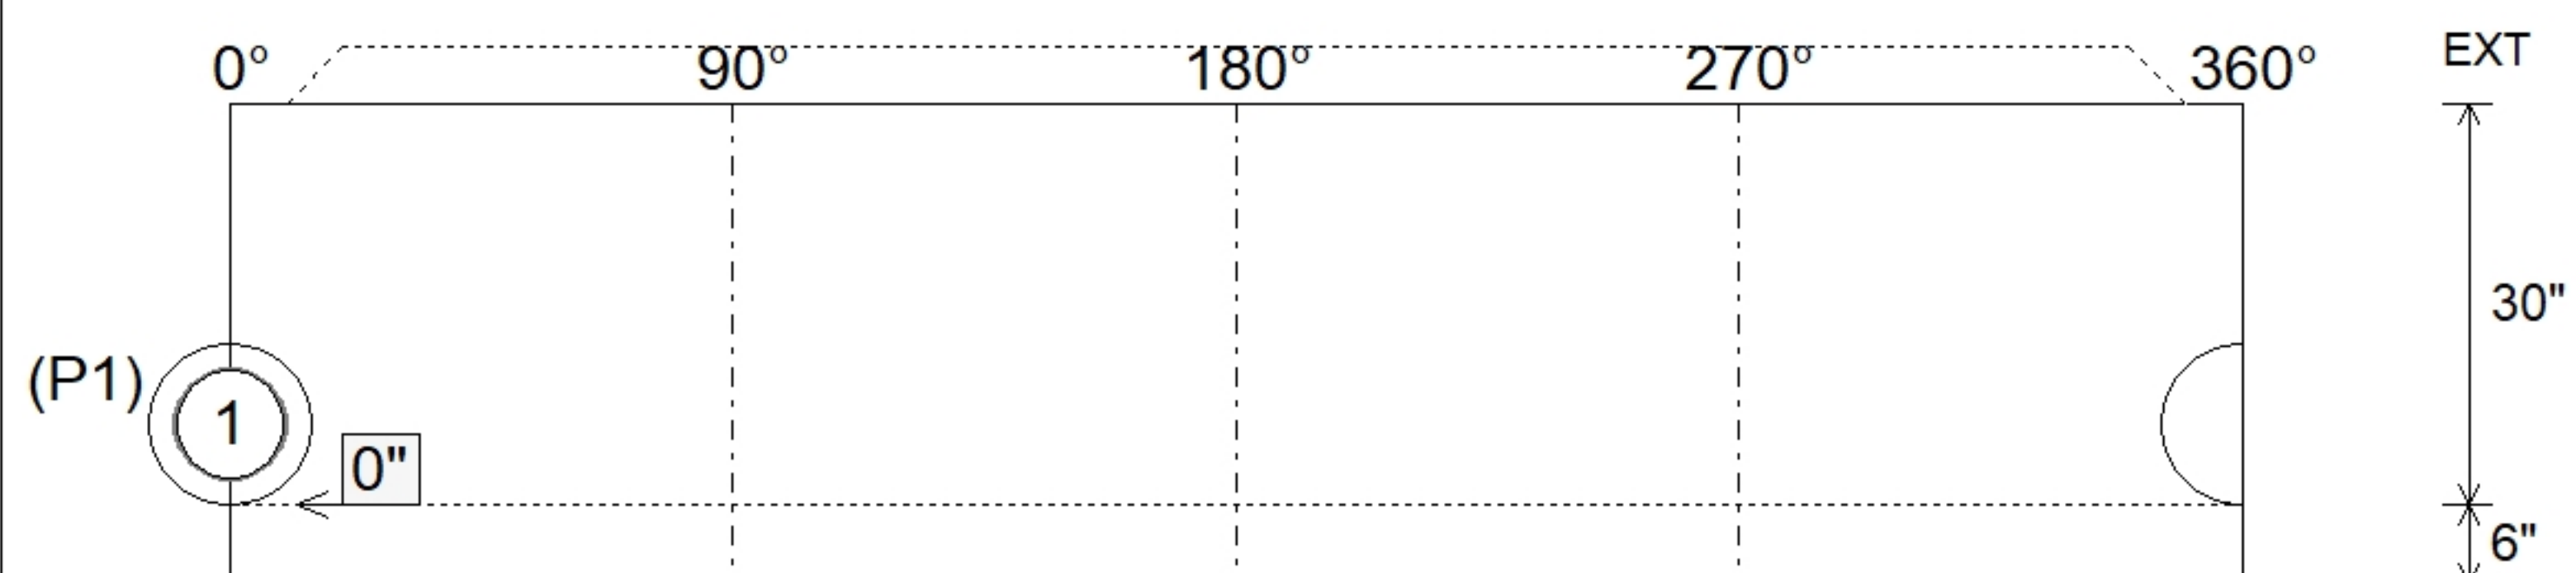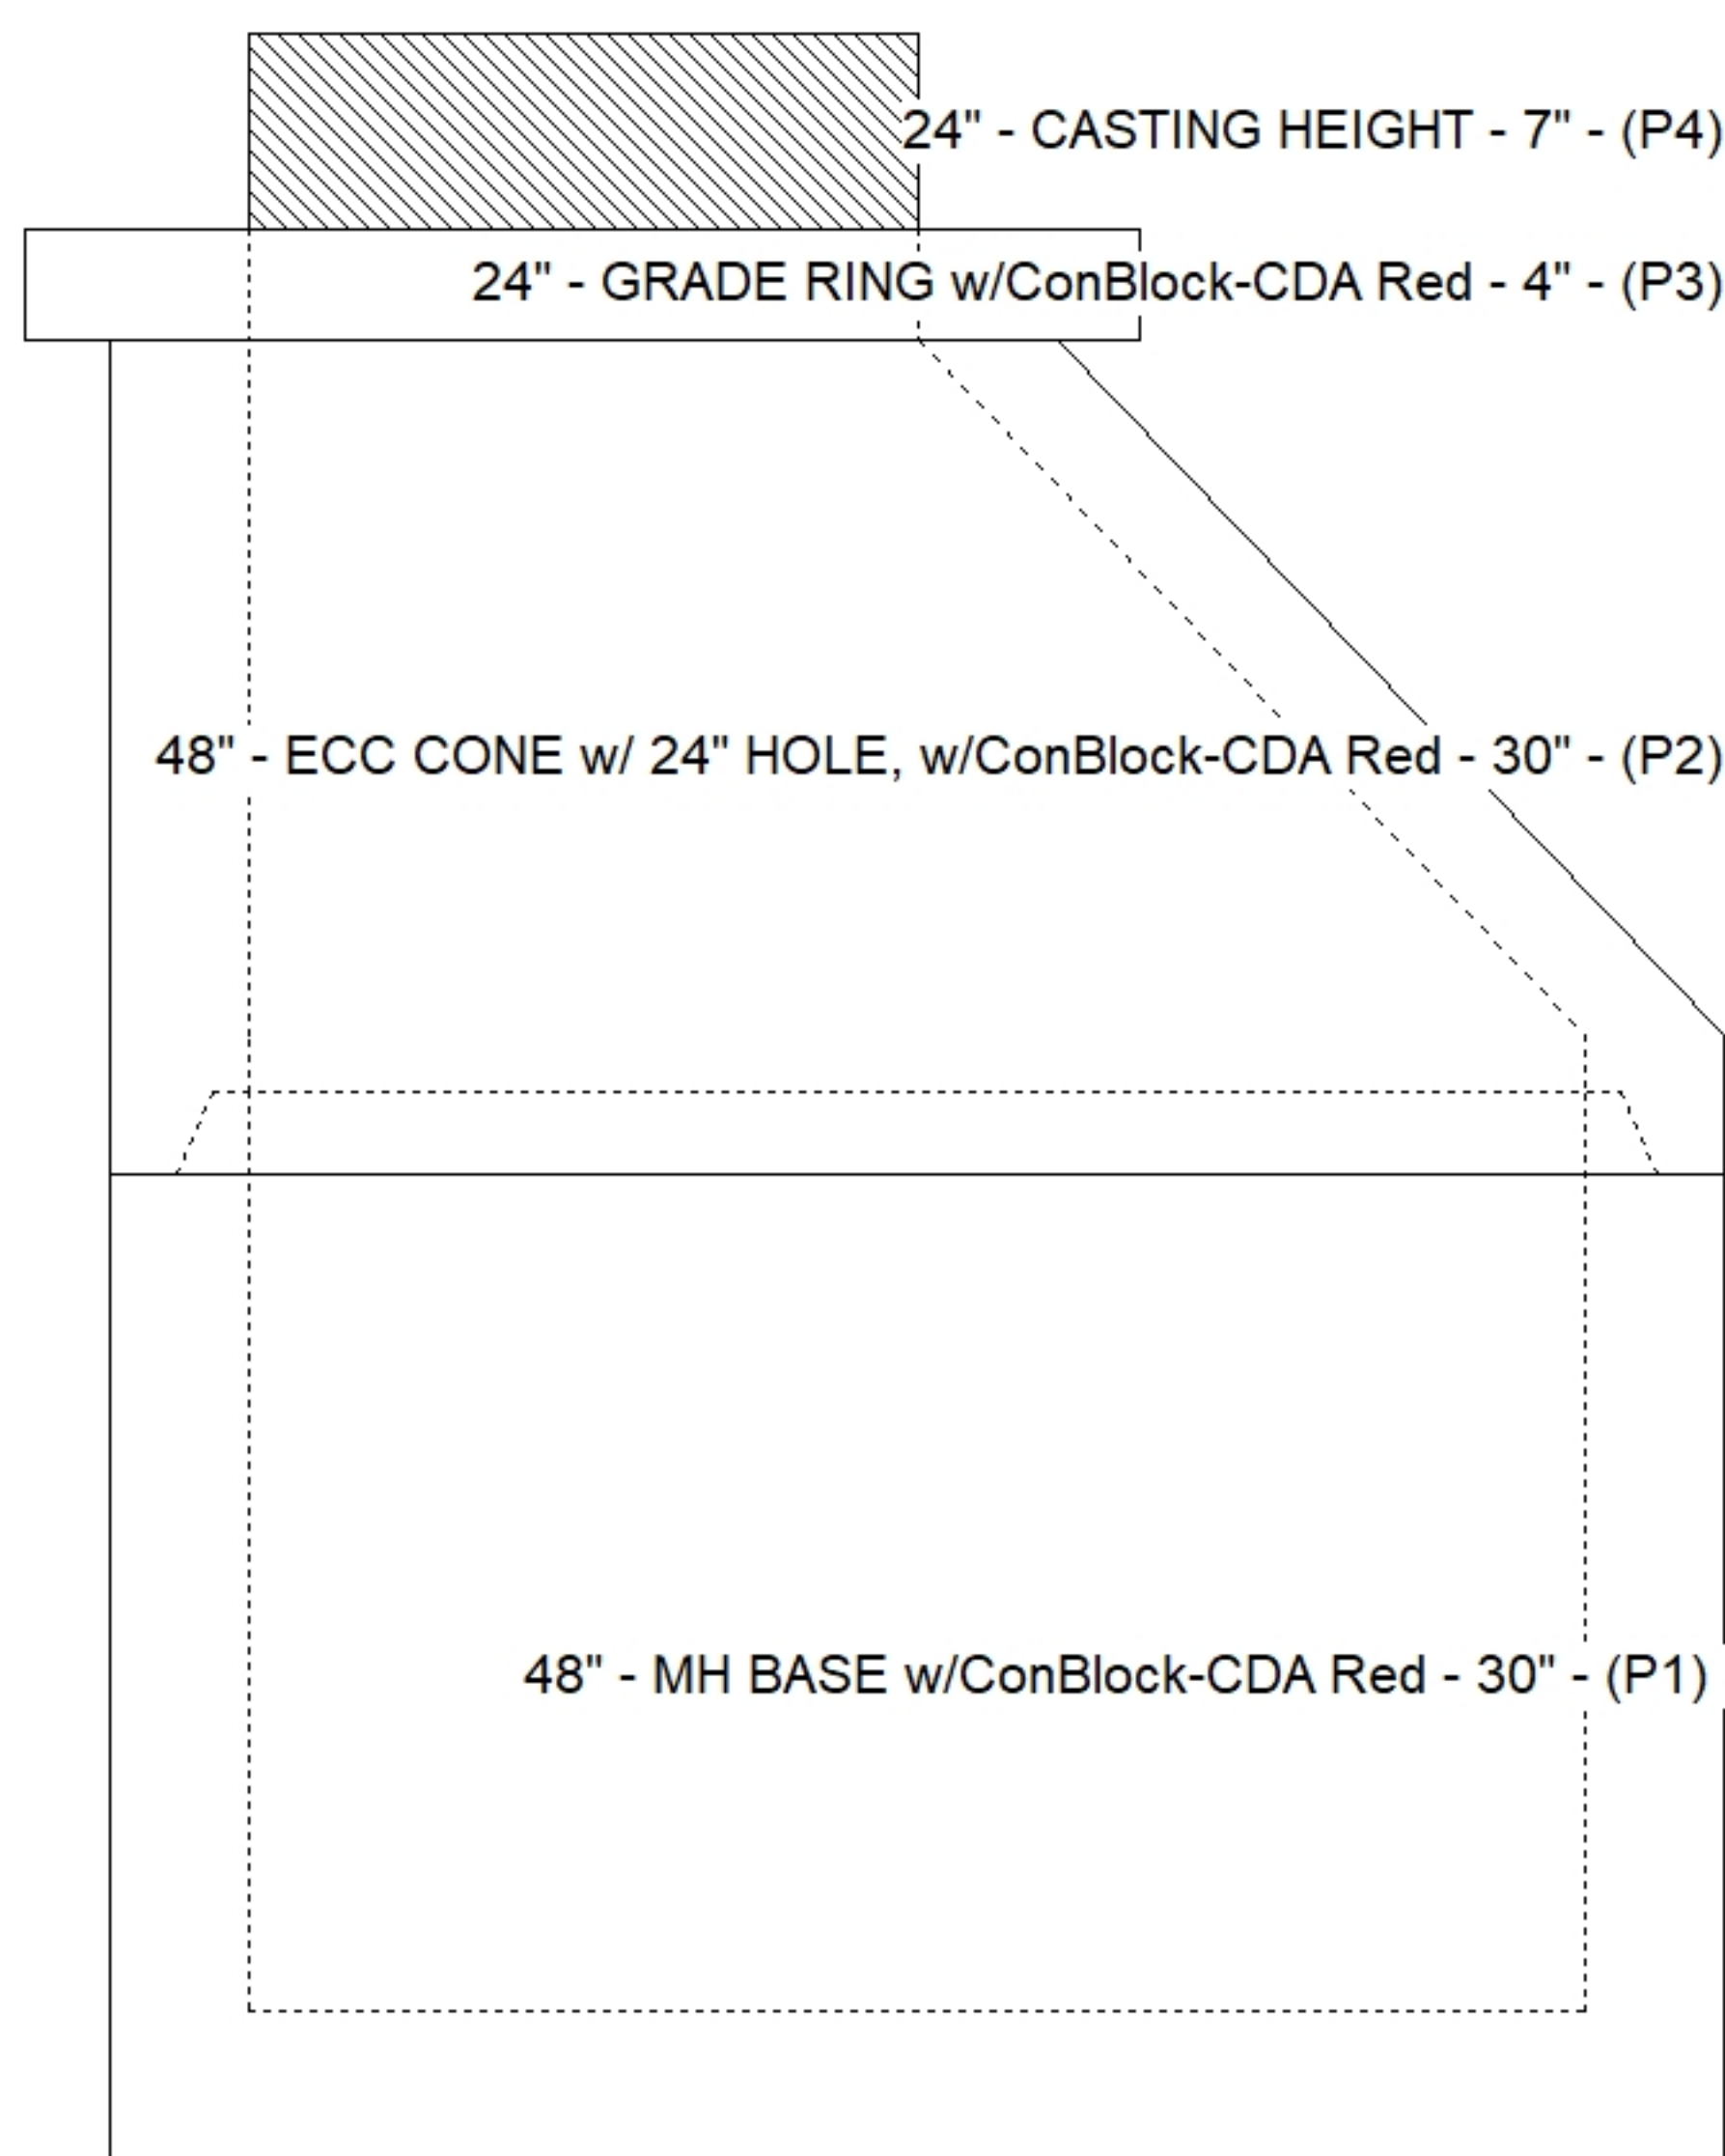

8/27/2026 12:16:18 PM

APPROVED BY: