

Contractor: PECCO, Inc.

Plant: 100



Slack: 0"

Structure Total: 23745 lb


Diagram illustrating a vertical rectangular structure with dimensions and an angle:

- The structure is a vertical rectangle with a circular feature at the top.
- Dimensions are indicated on the left side:
 - 24" (height of the circular feature)
 - 36" (height of the rectangular body)
 - 0" (width of the structure)
- An angle of 270° is indicated on the right side, labeled "Invert: 2 Degree: 270° ".
- A dashed line extends from the top-left corner of the structure, indicating a projection or path.

Position	Elev	Angle	Pipe	Pipe OD	Hole	Connector	Up ()	Ref
Rim	935.64'							
Reducer								
Invert 1	931.64'	120°	18" HDPE	21.2"	24" x 21.5"	DOGHOUSE INVRTD 24"x21.50"	12.4"	P2
Invert 2	931.64'	270°	15" HDPE	17.6"	20" x 21.25"	DOGHOUSE INVRTD 20"x21.25"	12.7"	P2
Invert 3								
Invert 4								
Invert 5								
Invert 6								
Invert 7								
Invert 8								

24" x 36" - BOX BASE 8inW, 8inF, Variable Ht - 32" - (P1)

(P1)

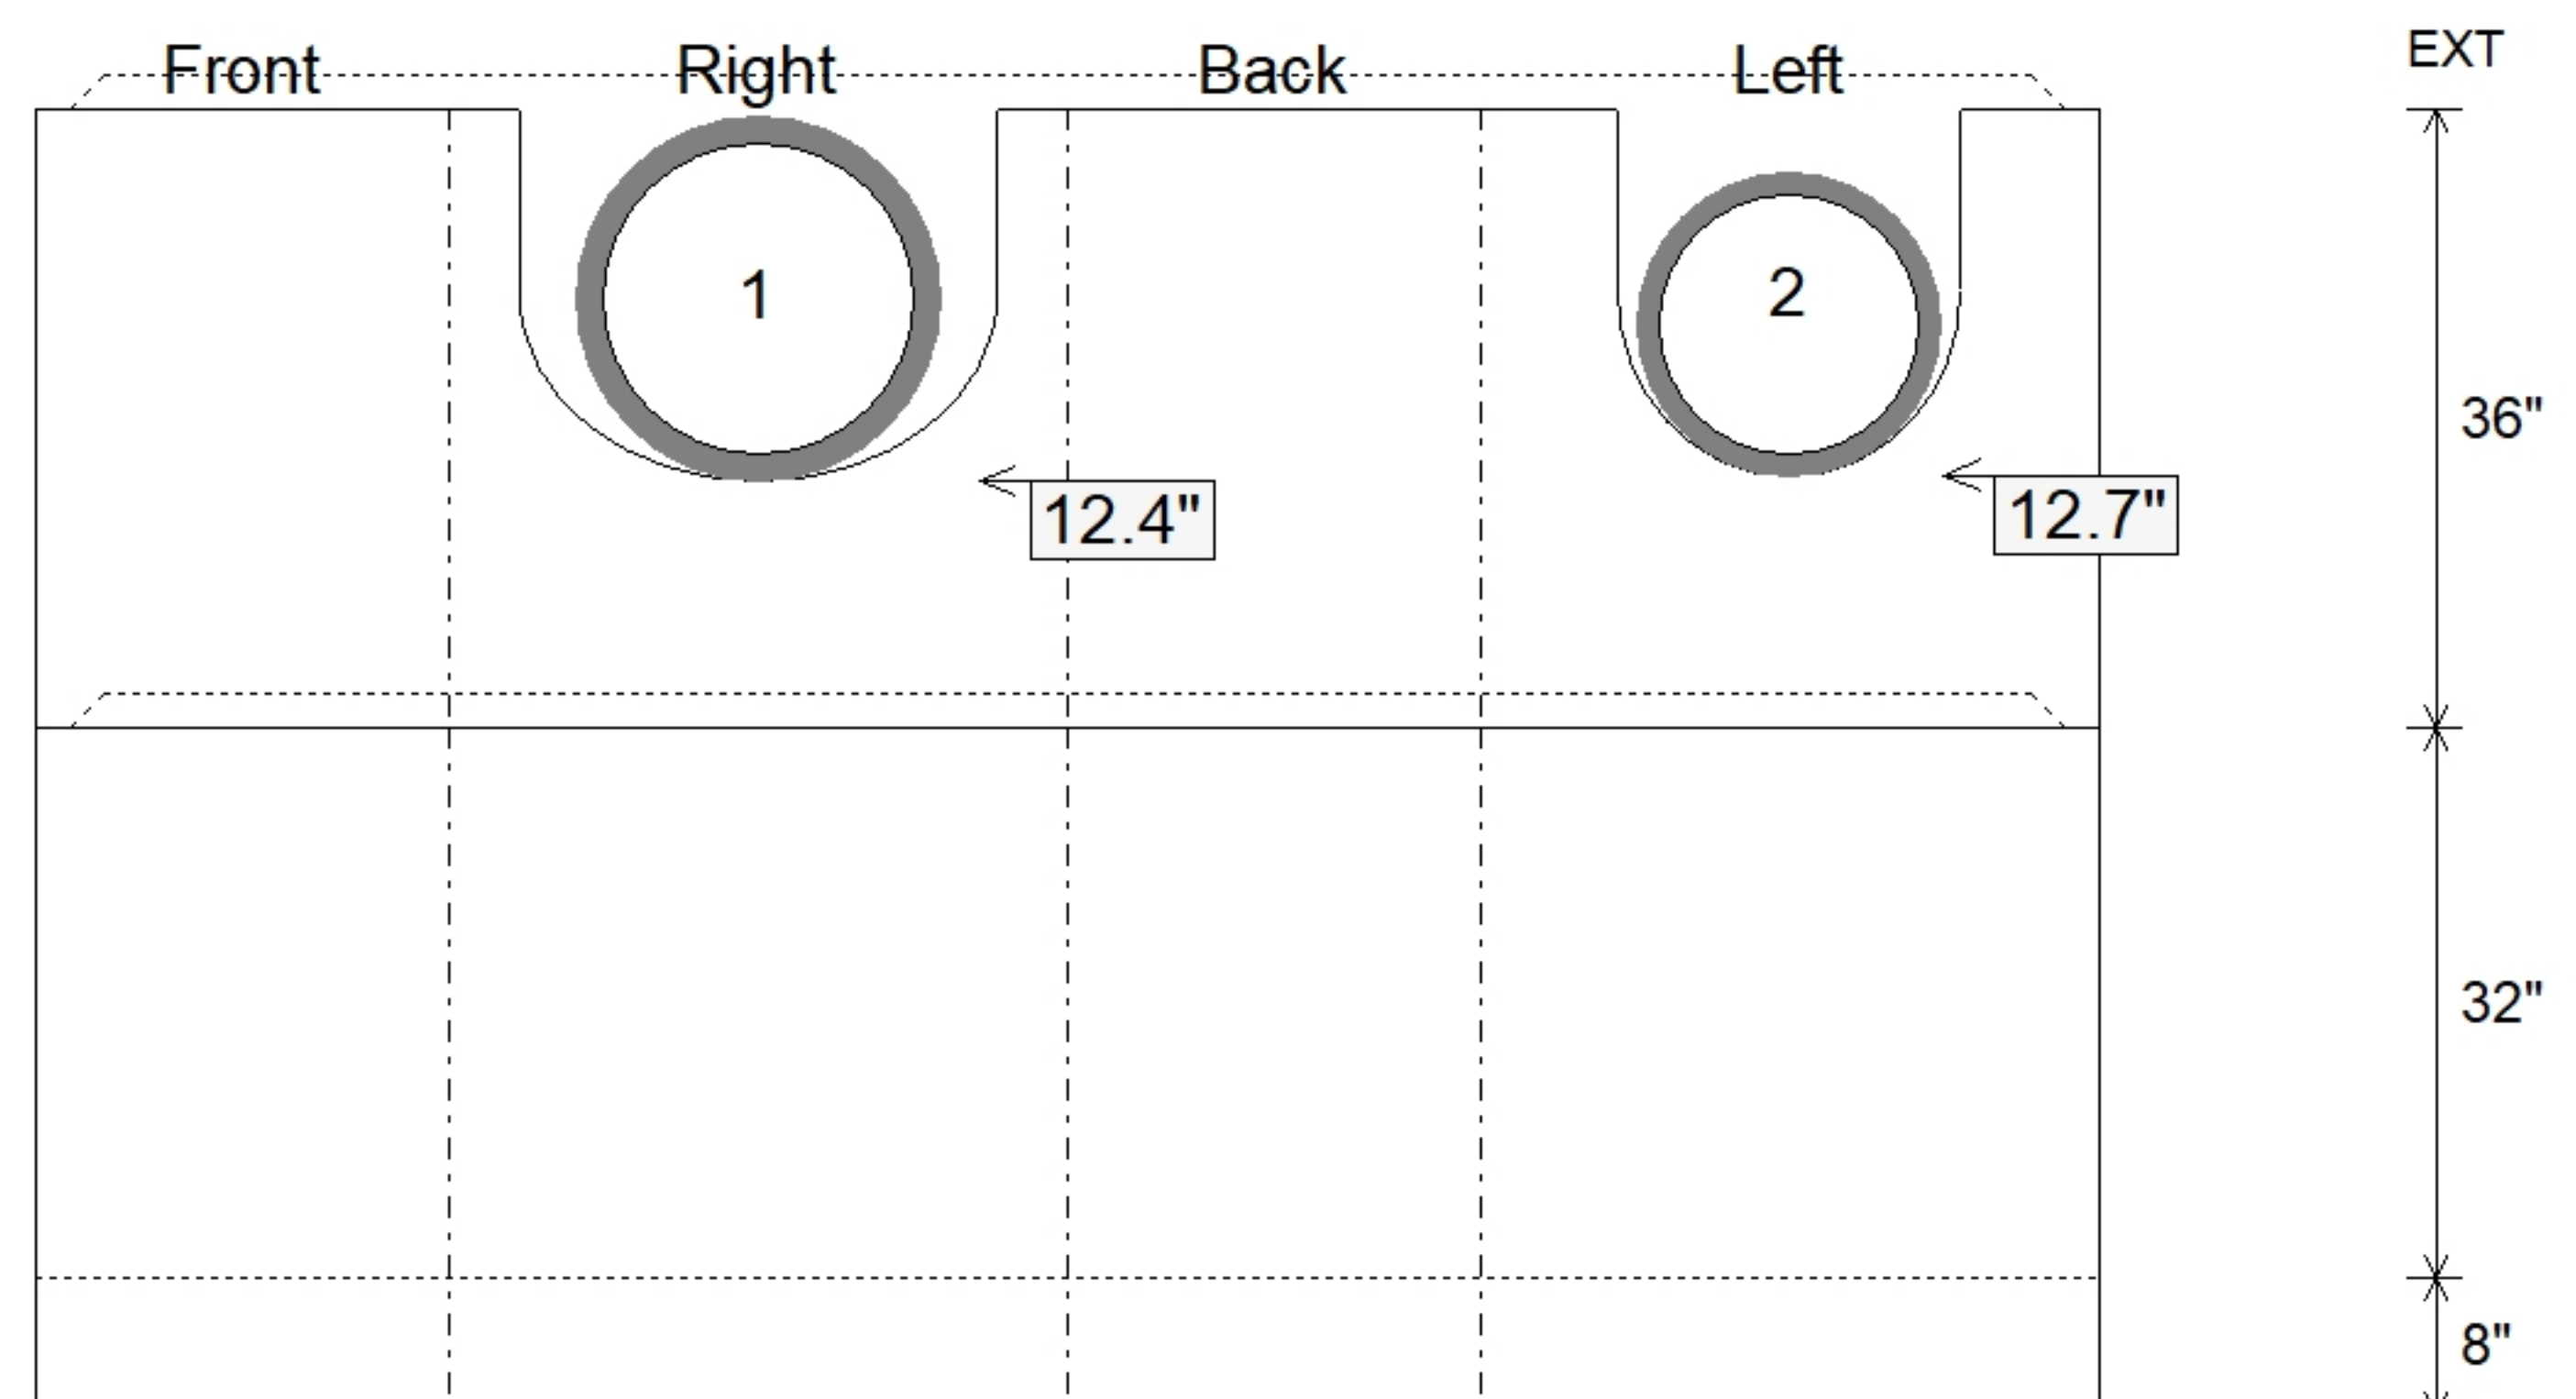

SUBMITTAL
APPROVED BY: