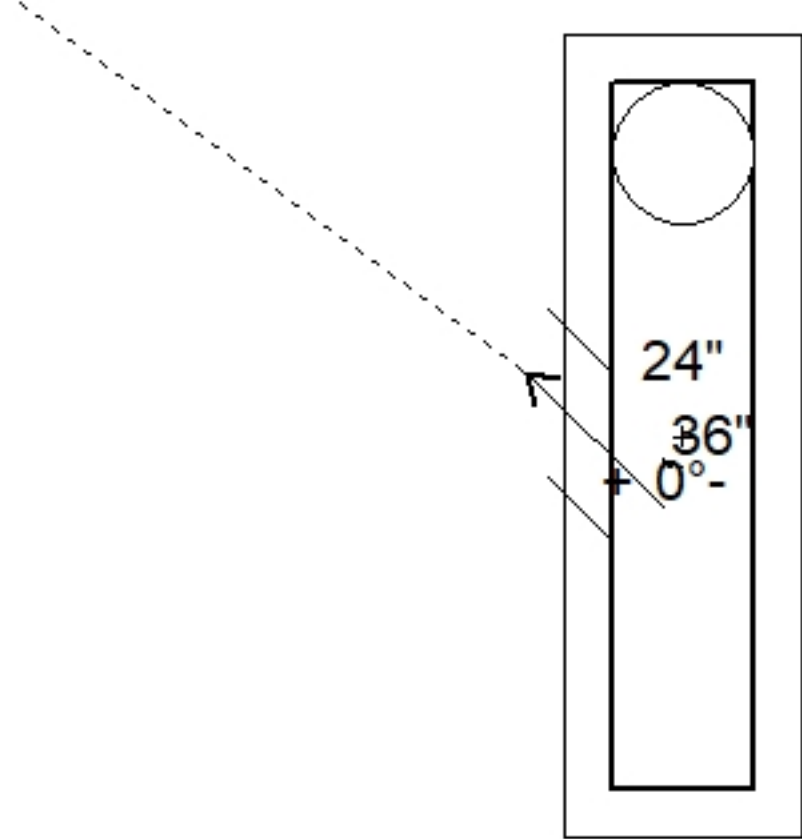
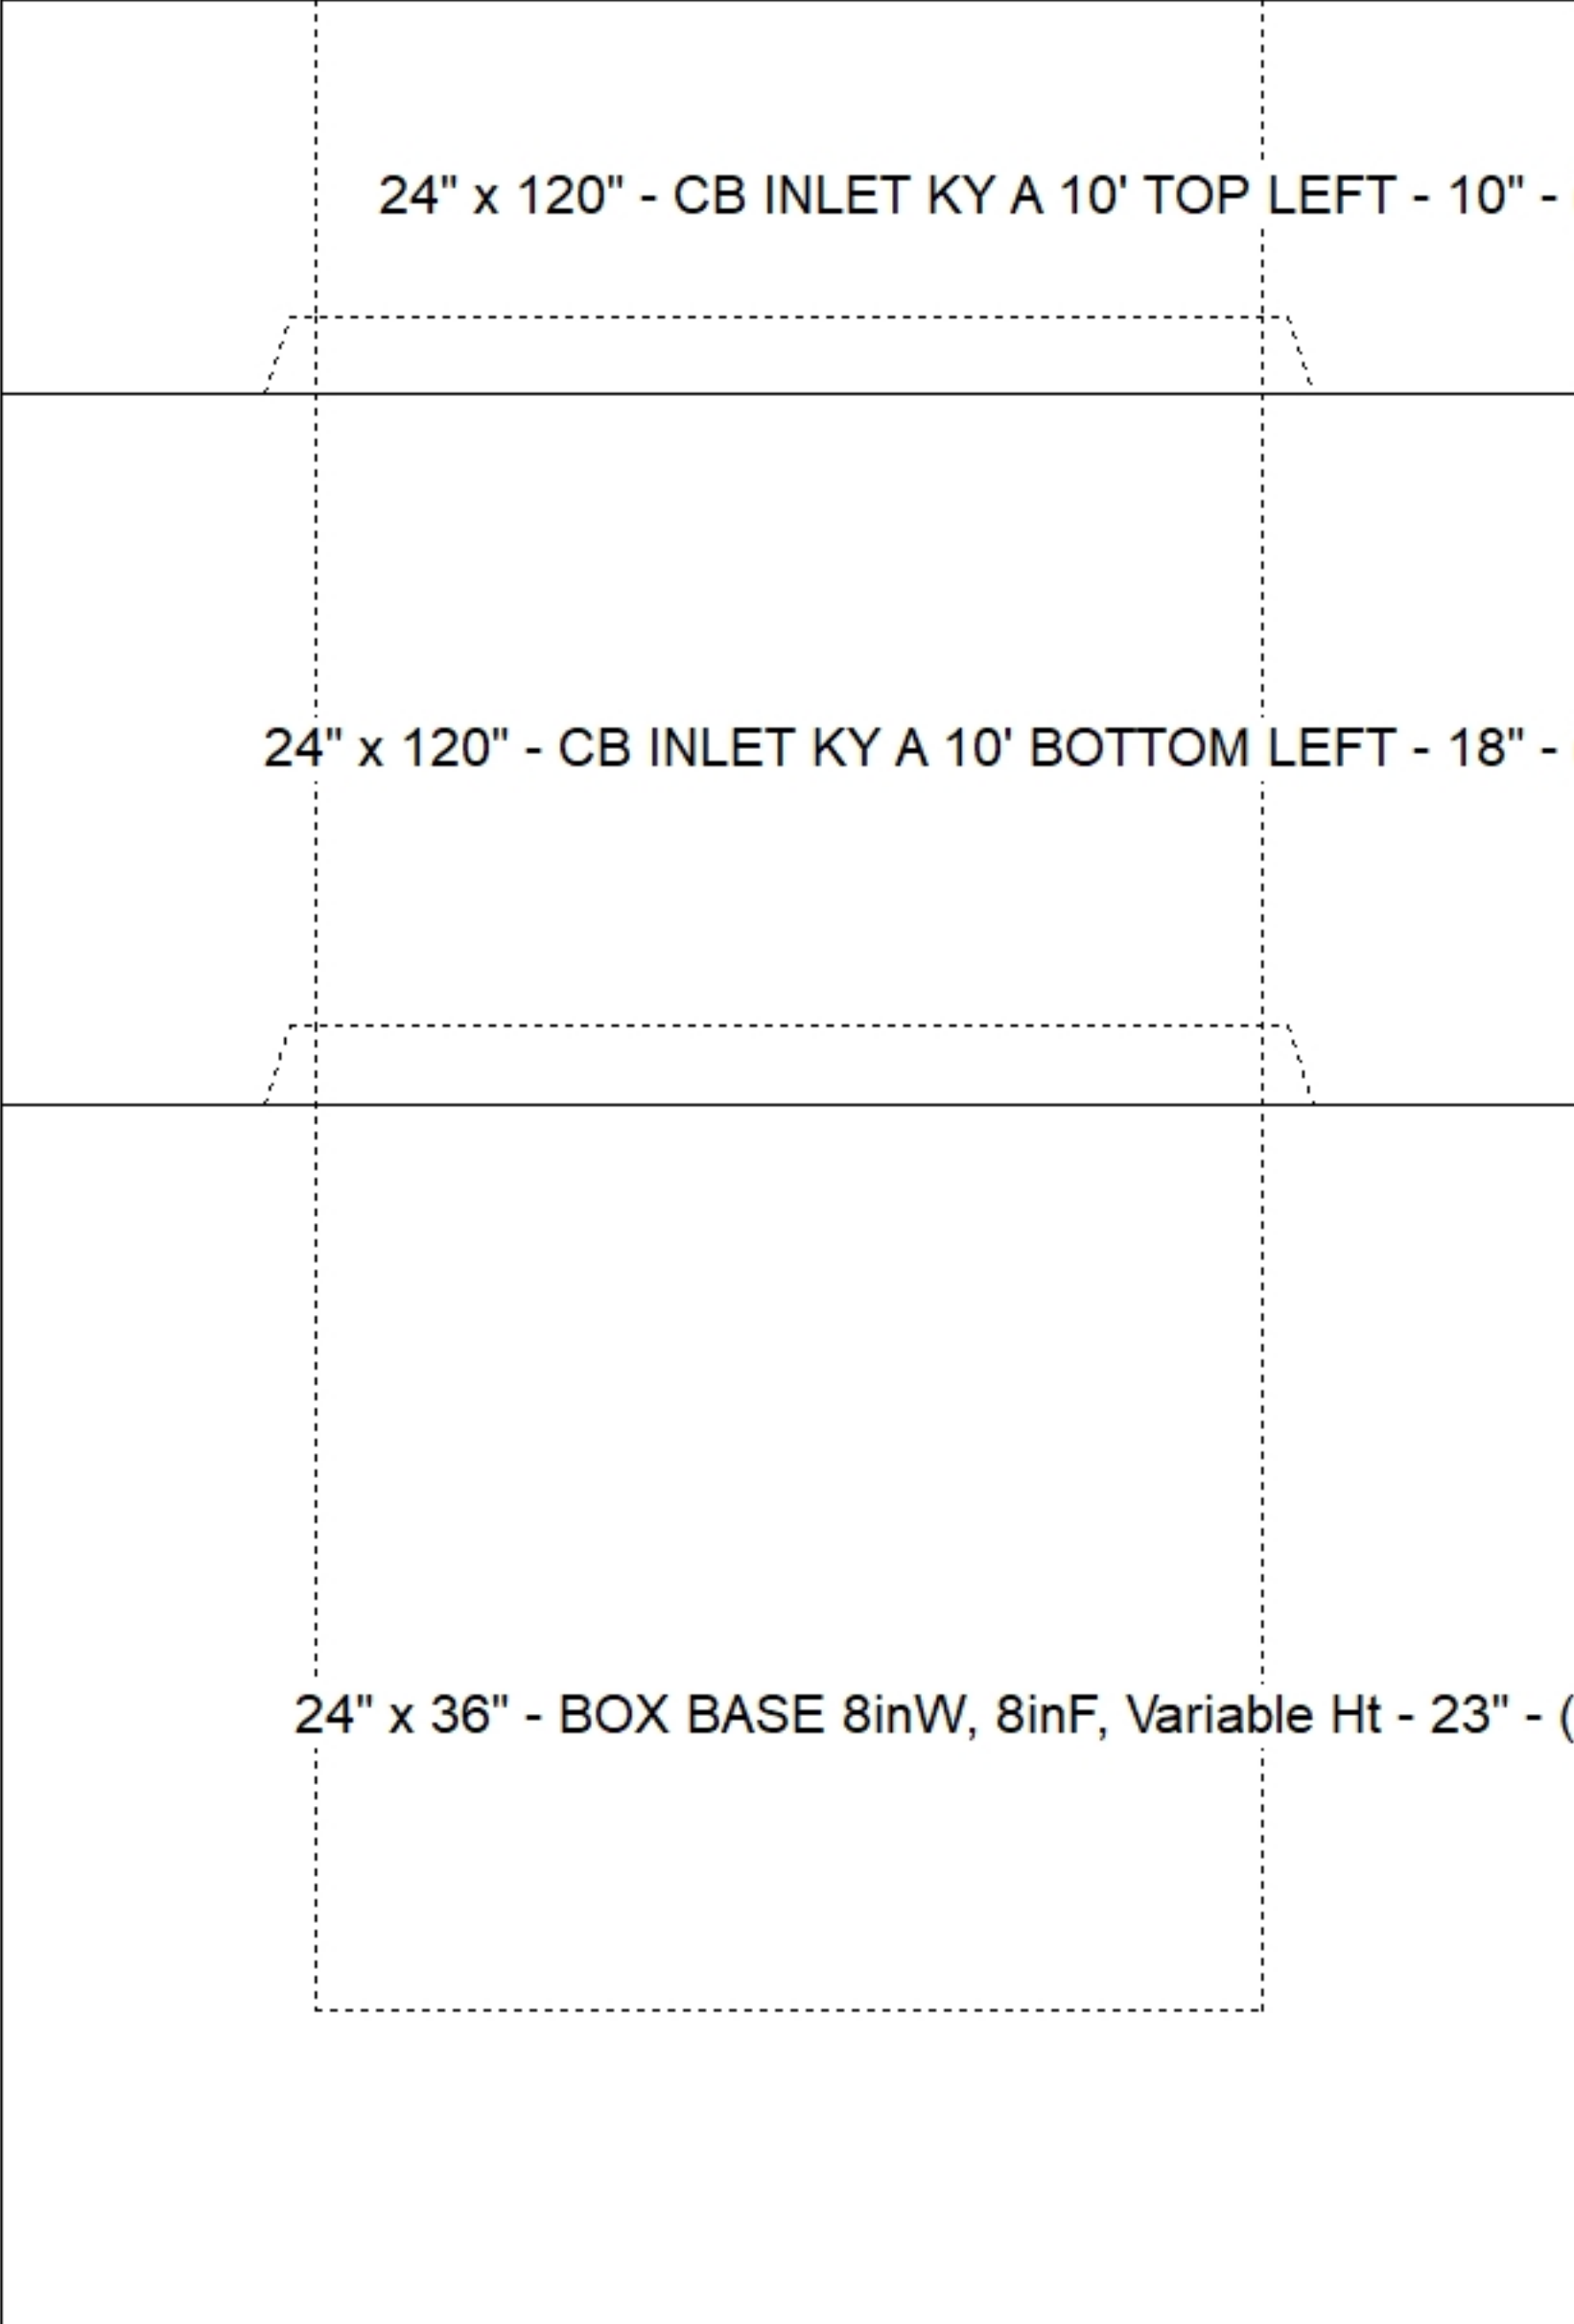
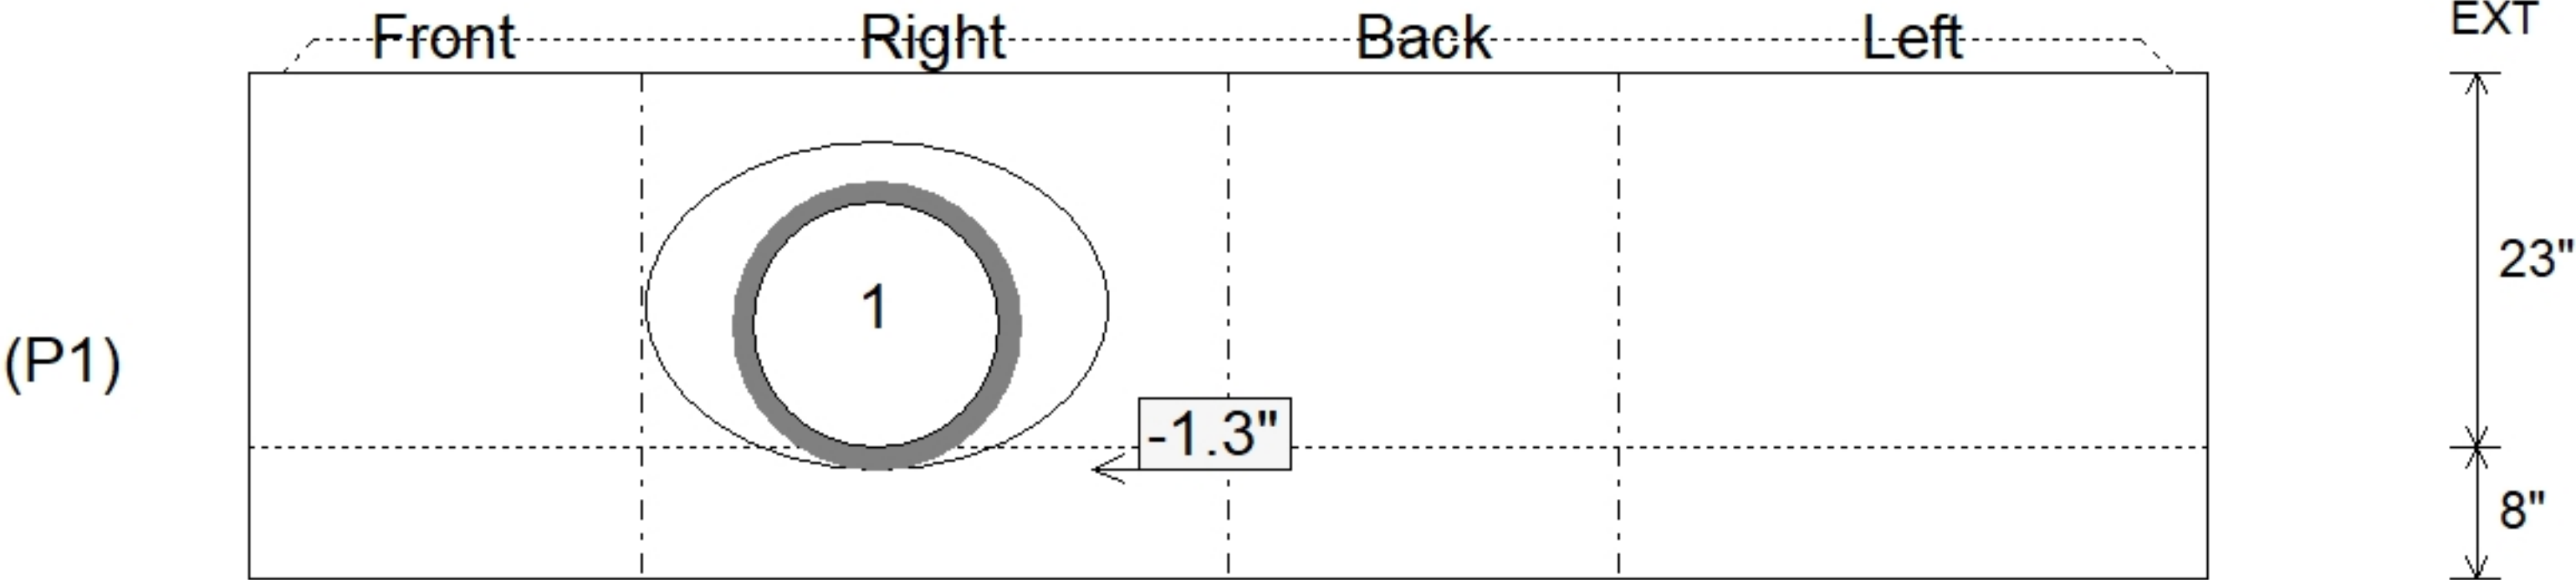


Job Name: 26-3280 - G.N. Miles Estates Subdivision Ph.4 Job Location: Nicholasville, KY Contractor: PECCO, Inc.				PC: A. Chambers TECH: Jared - F Plant: 100	
Structure ID: CI302 CBIA Spec: KYTC Type: CBI TYPE A (10') private Size: 24" x 36"				Rim: 948.14' Invert: 943.89' Rim to Invert: 4.25'		Sump: 0" Floor (Top): 943.89' Floor Height: 8"		Floor (Bot): 943.223' Overall Height: 4.917' Slack: 0"	
Structure Notes: . 1. PER KYTC CBI TYPE A / ASTM C913 SPEC'S. 2. CONCRETE = 4,000 PI AT 28 DAYS. 3. CASTING BY ICAST (HOE KY-206 F/C (KY CBI A)). . REINFORCING PER ASTM A615 (GRADE 60). - TOP PHASE (As .62) #5 BARS AT 6" C.C.E.W. - WALLS (As .31) #5 BARS AT 12" C.C.E.W. - FLOOR (As .31) #5 BARS AT 12" C.C.E.W.				STRUCTURE SUMMARY: P3) 24" x 120" - CB INLET KY A 10' TOP LEFT - 10"3400 lb P2) 24" x 120" - CB INLET KY A 10' BOTTOM LEFT - 18"5270 lb P1) 24" x 36" - BOX BASE 8inW, 8inF, Variable Ht - 23"3445 lb 1) CASTING - HOE KY-206 F/C (KY CBI A)206 lb 1) 24" x 36" - Conseal CS-102 1.00"0 lb 1) Hole - 200 lb Structure Total: 12320 lb	
Invert: 1 Degree: 135° 				<table><tr><th>Position</th><th>Elev</th><th>Angle</th><th>Pipe</th><th>Pipe OD</th><th>Hole</th><th>Connector</th><th>Up ()</th><th>Ref</th></tr><tr><td>Rim</td><td>948.14'</td><td></td><td></td><td></td><td></td><td></td><td></td><td></td></tr><tr><td>Reducer</td><td></td><td></td><td></td><td></td><td></td><td></td><td></td><td></td></tr><tr><td>Invert 1</td><td>943.89'</td><td>135°</td><td>15" HDPE</td><td>17.6"</td><td>20"</td><td>Hole 20</td><td>-1.3"</td><td>P1</td></tr><tr><td>Invert 2</td><td></td><td></td><td></td><td></td><td></td><td></td><td></td><td></td></tr><tr><td>Invert 3</td><td></td><td></td><td></td><td></td><td></td><td></td><td></td><td></td></tr><tr><td>Invert 4</td><td></td><td></td><td></td><td></td><td></td><td></td><td></td><td></td></tr><tr><td>Invert 5</td><td></td><td></td><td></td><td></td><td></td><td></td><td></td><td></td></tr><tr><td>Invert 6</td><td></td><td></td><td></td><td></td><td></td><td></td><td></td><td></td></tr><tr><td>Invert 7</td><td></td><td></td><td></td><td></td><td></td><td></td><td></td><td></td></tr><tr><td>Invert 8</td><td></td><td></td><td></td><td></td><td></td><td></td><td></td><td></td></tr></table>								Position	Elev	Angle	Pipe	Pipe OD	Hole	Connector	Up ()	Ref	Rim	948.14'								Reducer									Invert 1	943.89'	135°	15" HDPE	17.6"	20"	Hole 20	-1.3"	P1	Invert 2									Invert 3									Invert 4									Invert 5									Invert 6									Invert 7									Invert 8								
Position	Elev	Angle	Pipe	Pipe OD	Hole	Connector	Up ()	Ref	
Rim	948.14'	
Reducer	
Invert 1	943.89'	135°	15" HDPE	17.6"	20"	Hole 20	-1.3"	P1	
Invert 2	
Invert 3	
Invert 4	
Invert 5	
Invert 6	
Invert 7	
Invert 8	
				Default - Interior Dimensions 	
Submittal Drawing 8/27/2026 12:16:09 PM				SUBMITTAL APPROVED BY:	