


Contractor: PECCO, Inc.

Plant: 100




Slack: 0"


Structure Total: 16717 lb

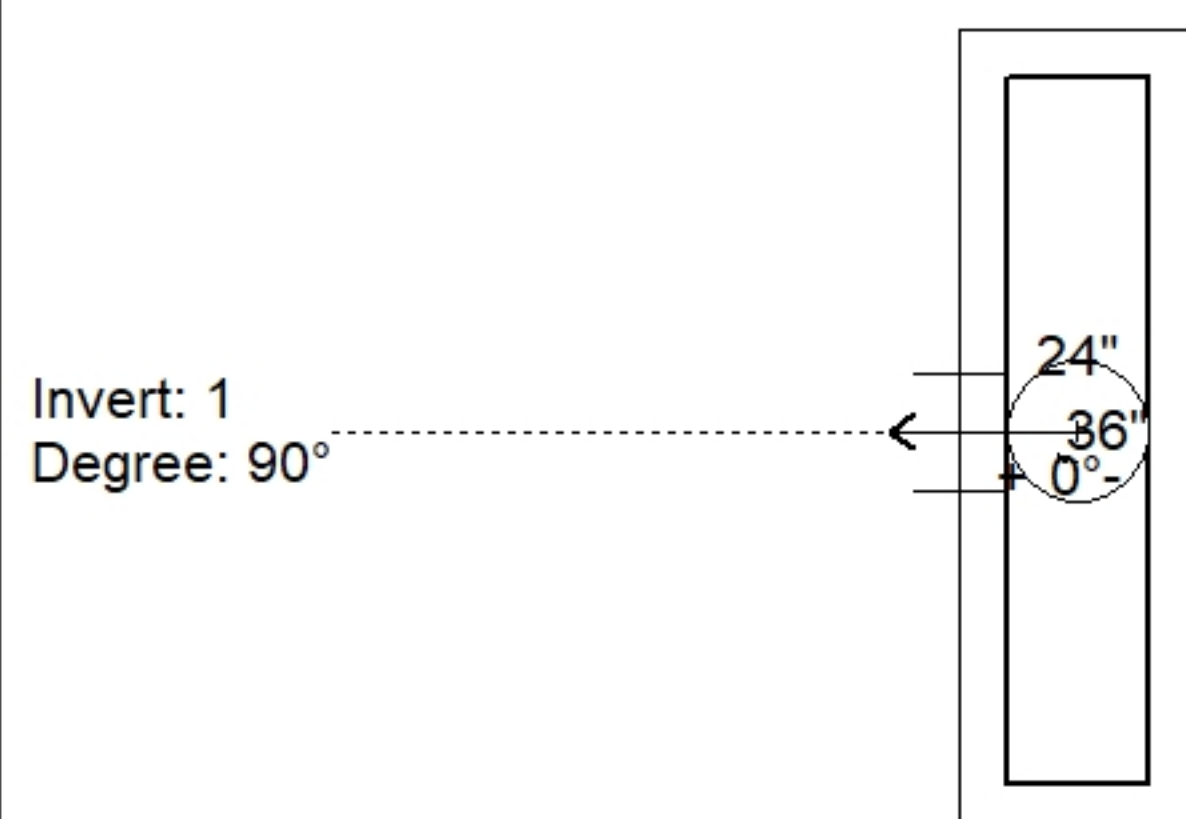

Position	Elev	Angle	Pipe	Pipe OD	Hole	Connector	Up (␣)	Ref
Rim	941.42'							
Reducer								
Invert 1	937.17'	90°	15" HDPE	17.6"	20"	Hole 20	9.7"	P2
Invert 2								
Invert 3								
Invert 4								
Invert 5								
Invert 6								
Invert 7								
Invert 8								

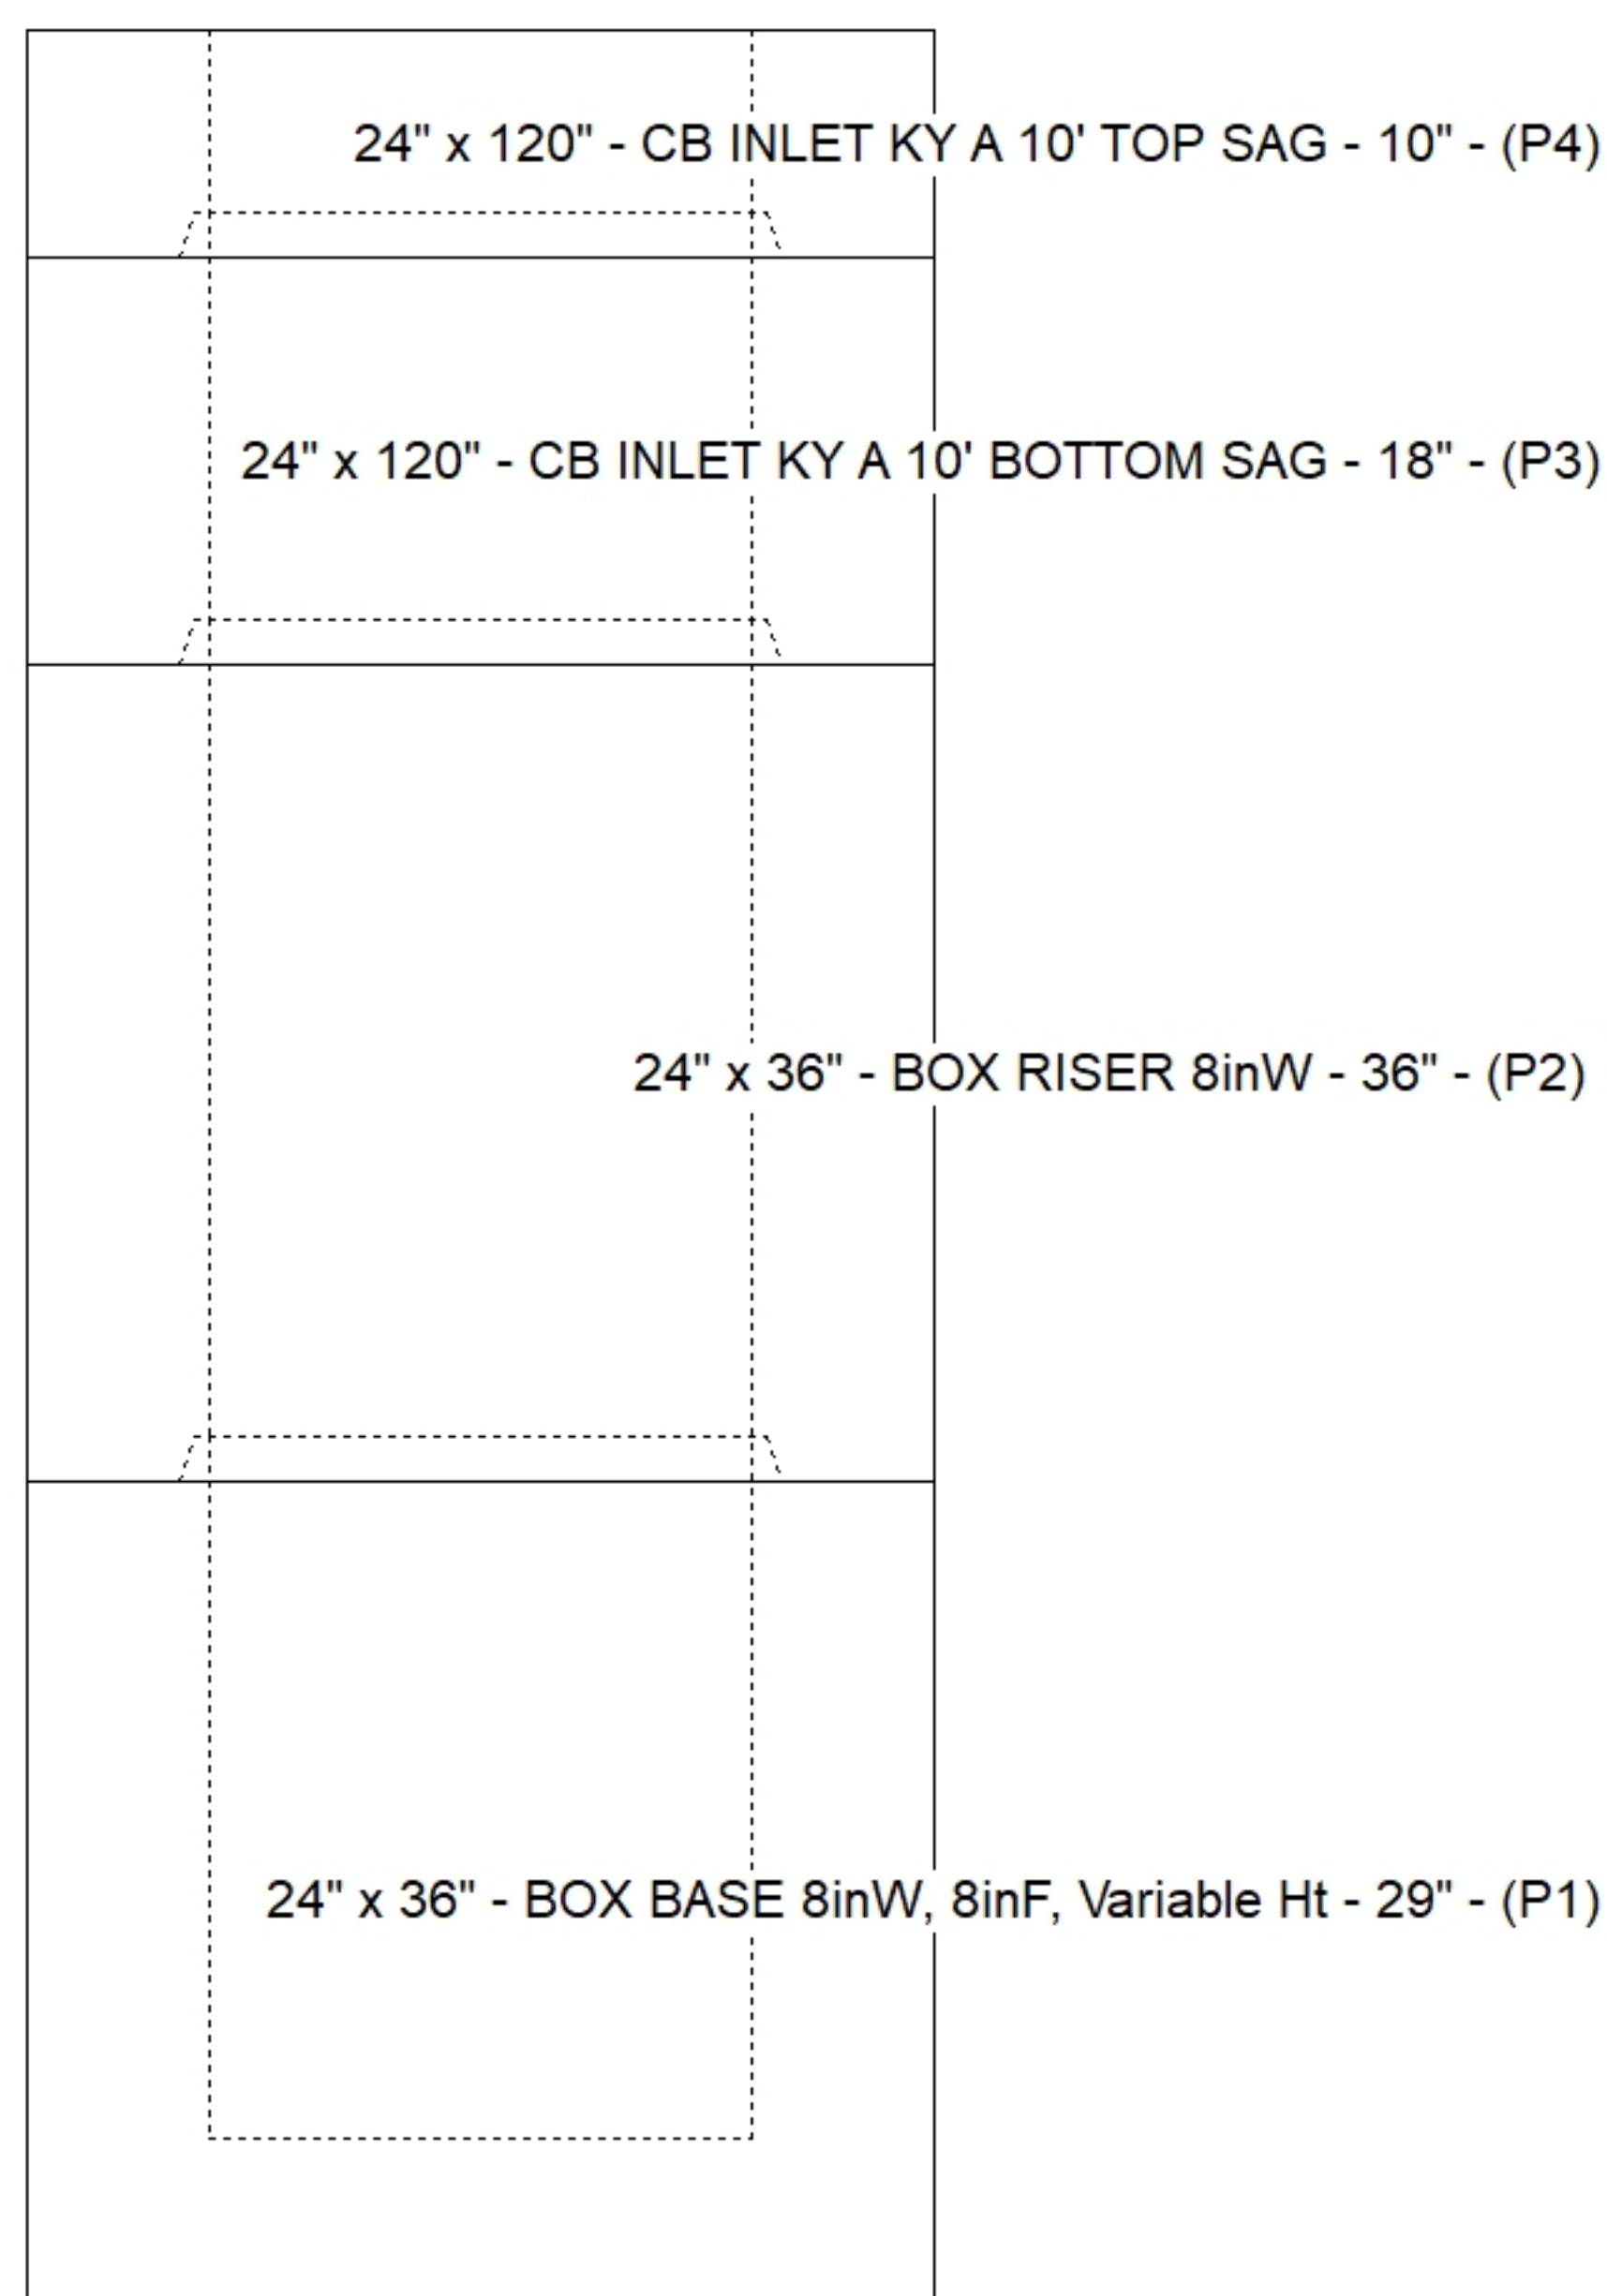

(P1)

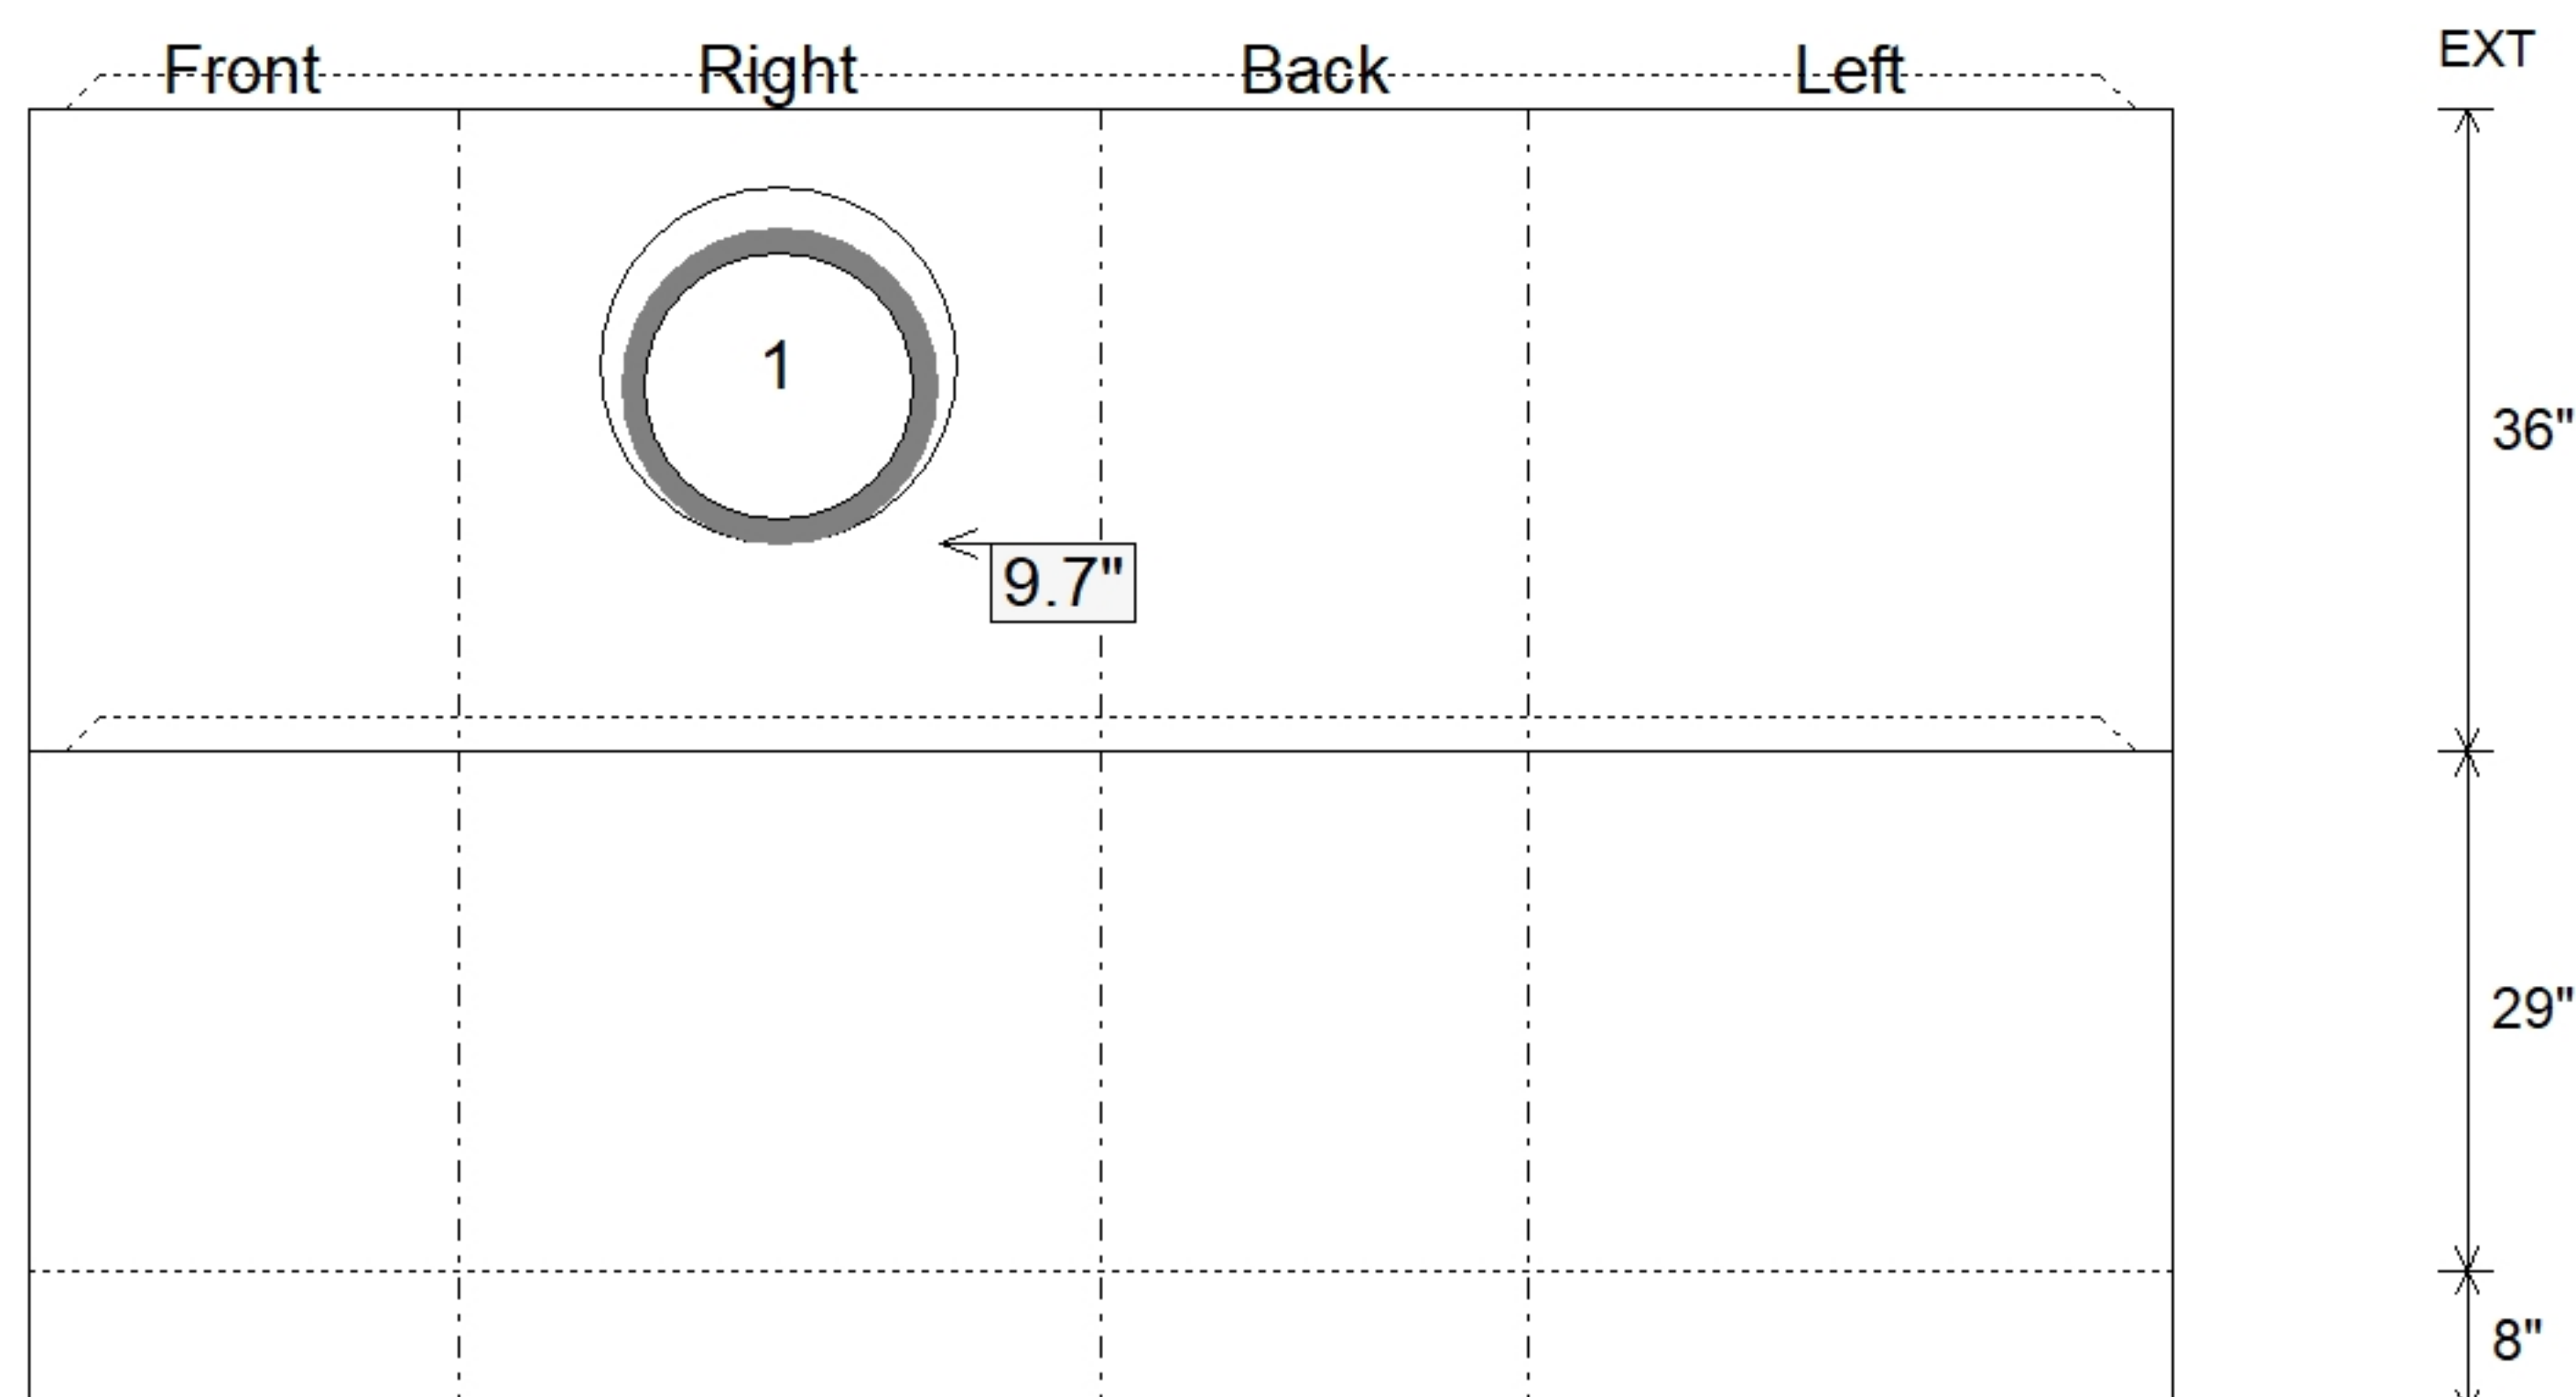

SUBMITTAL
APPROVED BY: