

Contractor: PECCO, Inc.

Plant: 100




Slack: 0.85"

- FLOOR (As .31) #5 BARS AT 12" C.C.E.W.

1) Hole - 20



0 lb

Structure Total: 5299 lb

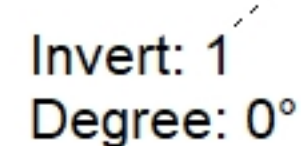

Position	Elev	Angle	Pipe	Pipe OD	Hole	Connector	Up ()	Ref
Rim	940.74'							
Reducer								
Invert 1	936.94'	0°	15" HDPE	17.6"	20"	Hole 20	-1.3"	P1
Invert 2								
Invert 3								
Invert 4								
Invert 5								
Invert 6								
Invert 7								
Invert 8								

Default - Interior Dimensions

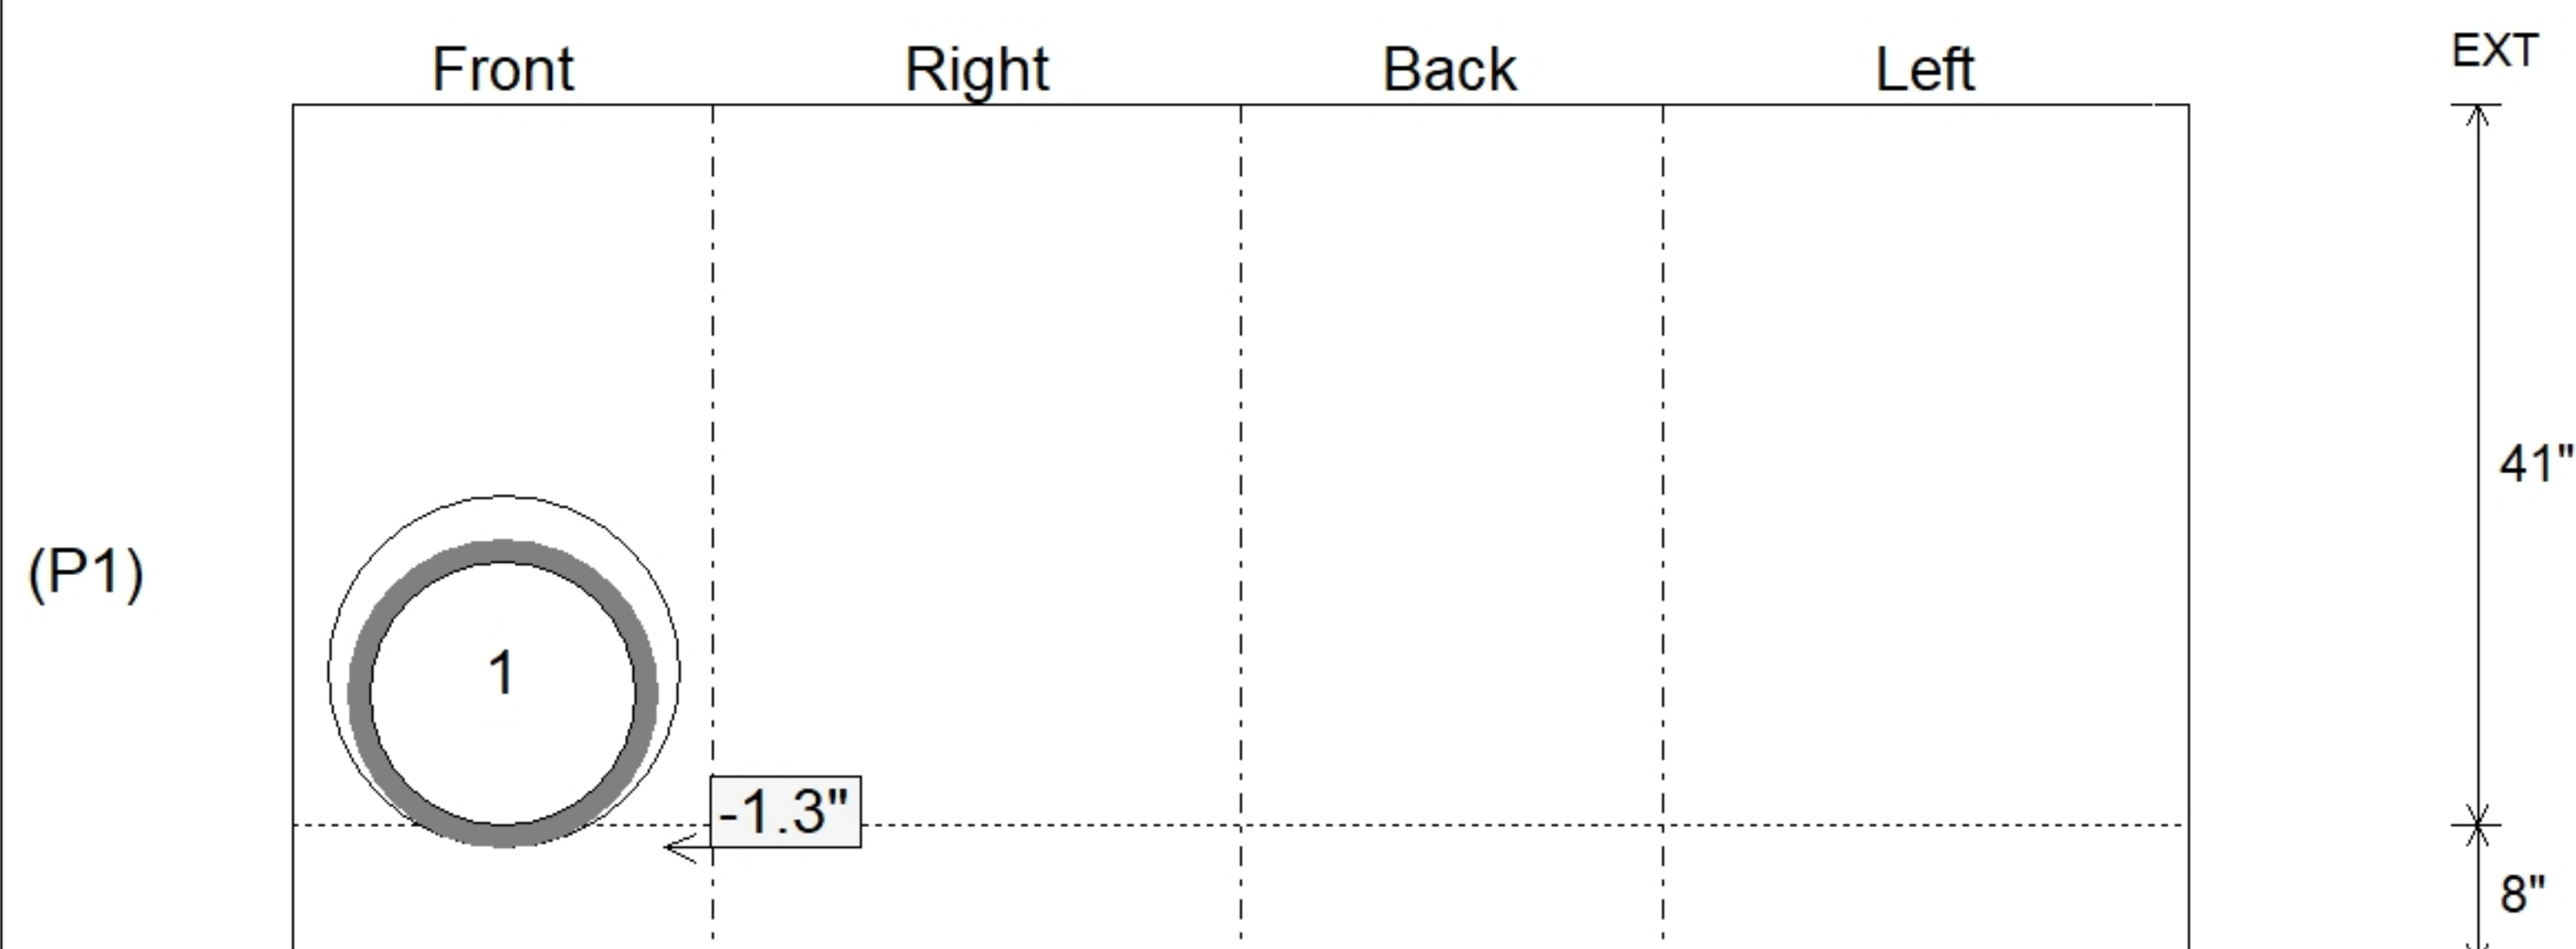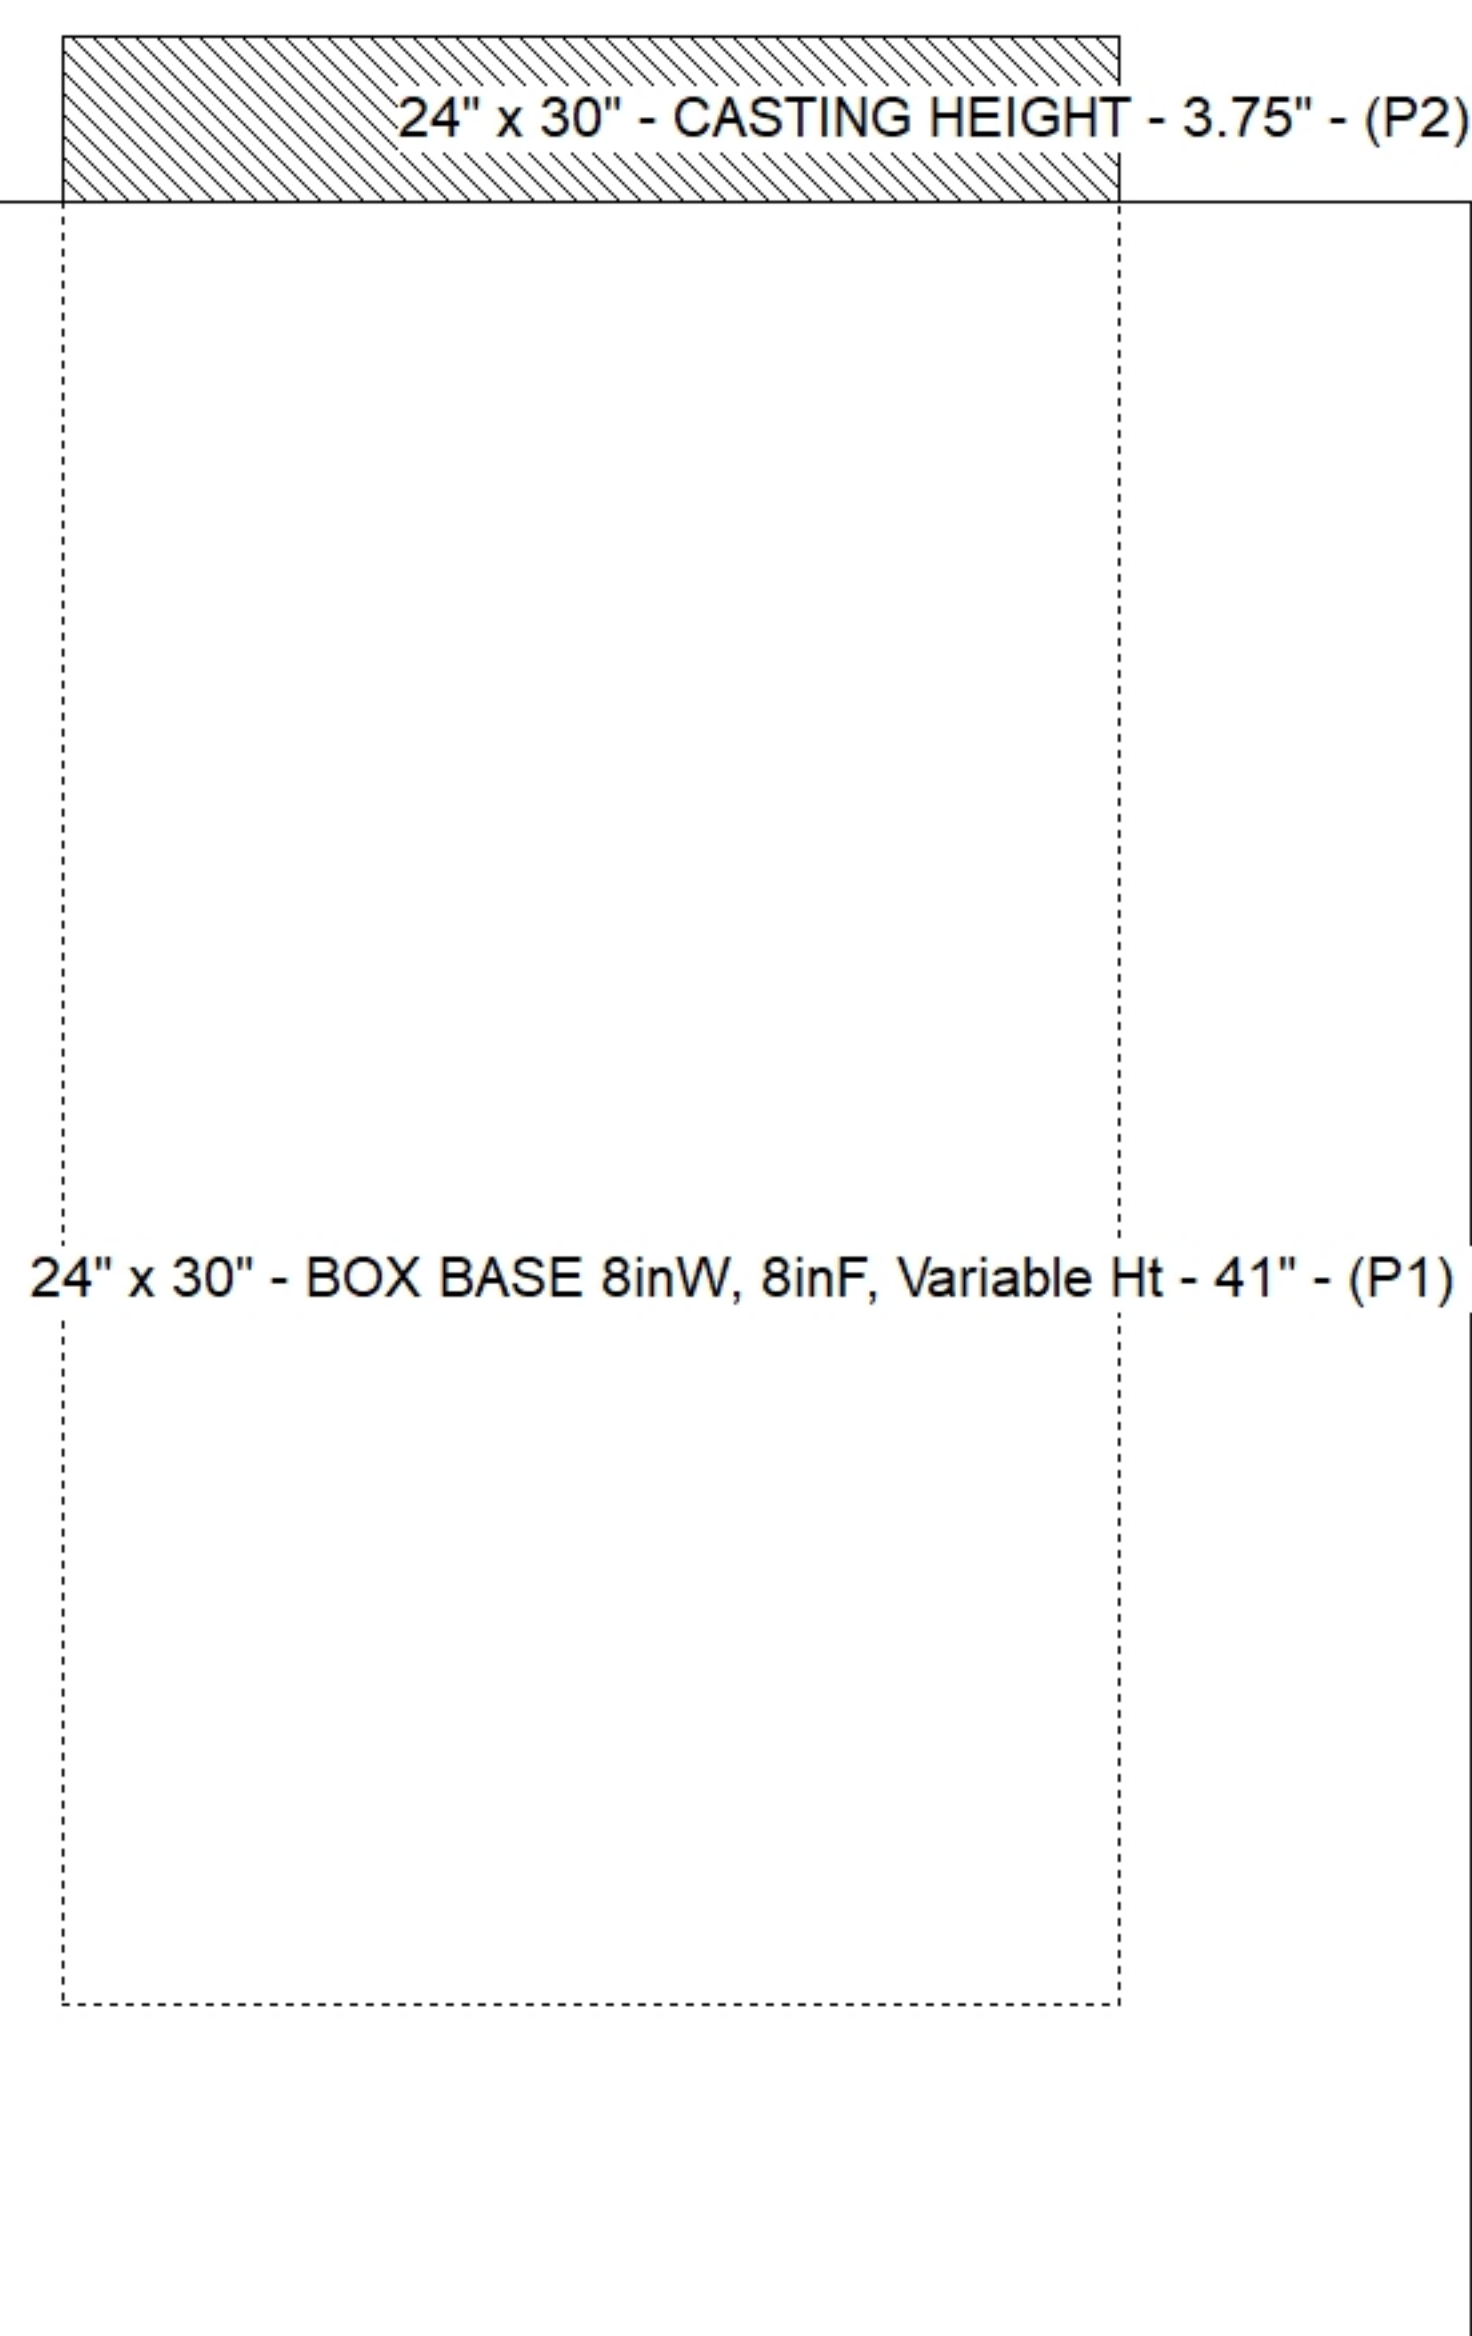

SUBMITTAL
APPROVED BY: