

Contractor: PECCO, Inc.

Plant: 100




Slack: 0.13"

- FLOOR (As .31) #5 BARS AT 12" C.C.E.W.

1) Hole - 20

0 lb

Structure Total: 4453 lb

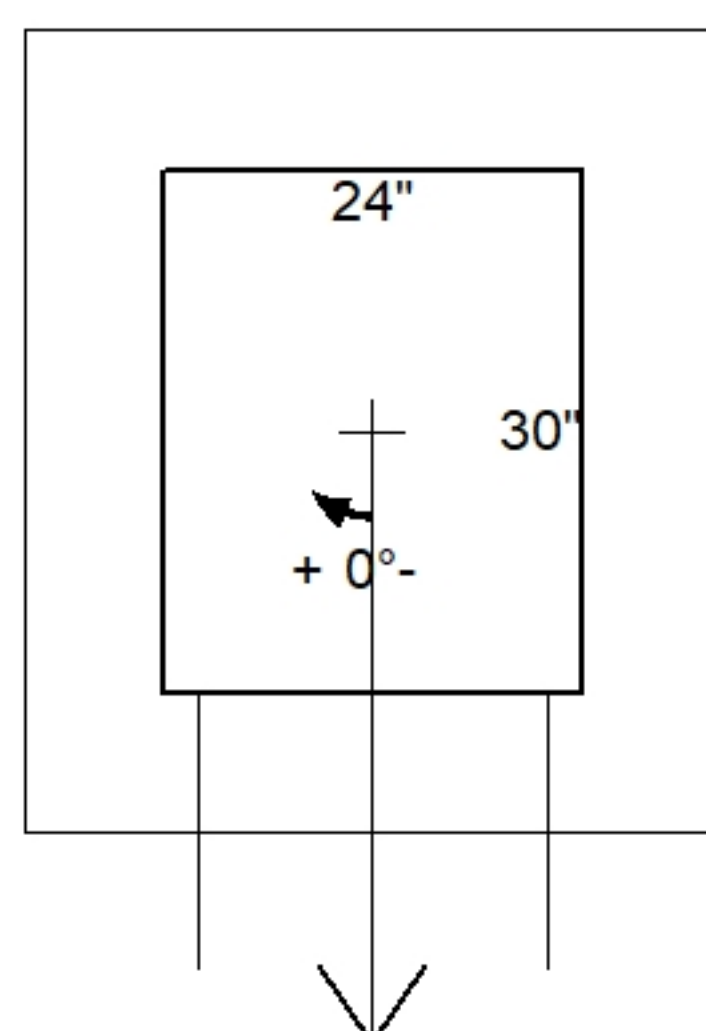


Invert: 1
Degree: 0°

Position	Elev	Angle	Pipe	Pipe OD	Hole	Connector	Up ()	Ref
Rim	948.02'							
Reducer								
Invert 1	945.03'	0°	15" HDPE	17.6"	20"	Hole 20	-1.3"	P1
Invert 2								
Invert 3								
Invert 4								
Invert 5								
Invert 6								
Invert 7								
Invert 8								

24" x 30" - CASTING HEIGHT - 3.75" - (P2)

24" x 30" - BOX BASE 8inW, 8inF, Variable Ht - 32" - (P1)

Default - Interior Dimensions

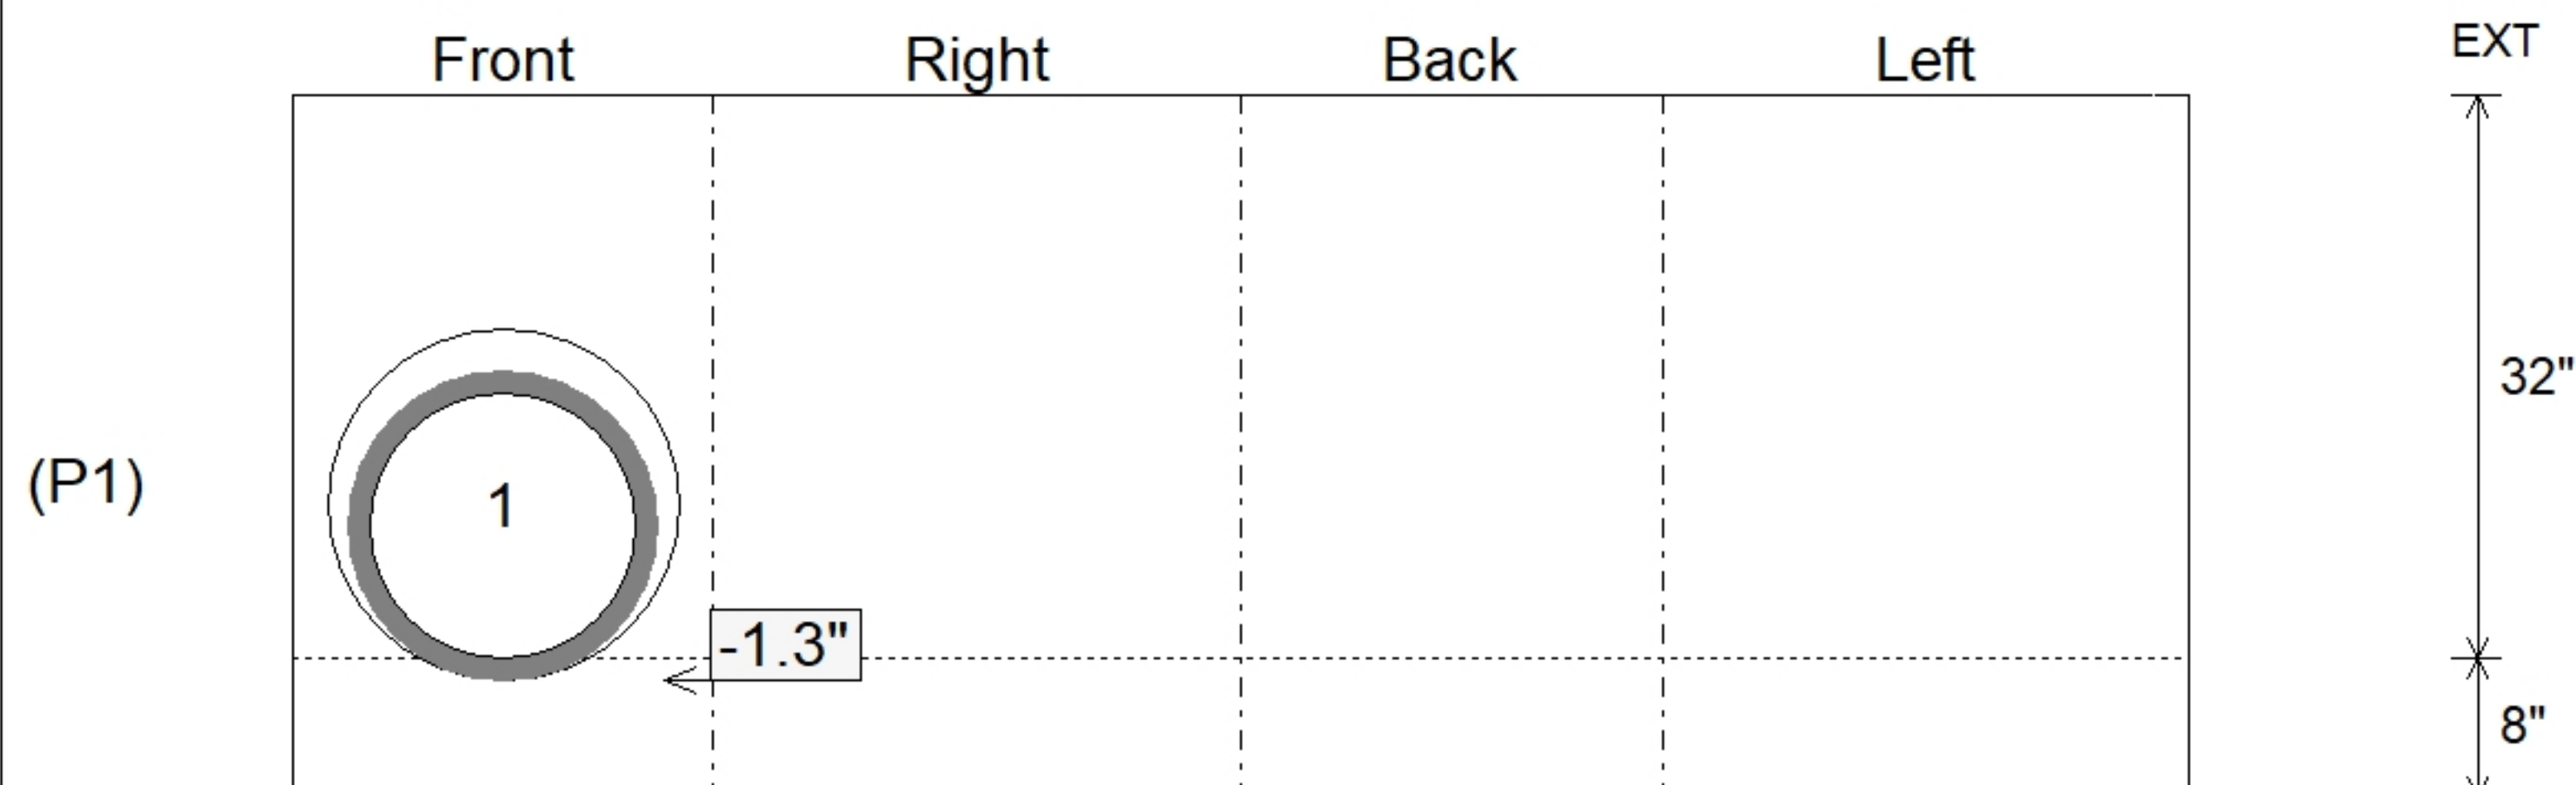

APPROVED BY: