

Contractor: PECCO, Inc.

Plant: 100



Type: SAN.MH w/ConBlock-CDA Red
Size: 48"

Rim to Invert: 6.08'

Floor Height: 6"


Slack: 1.96"

- CONE (As .12)
- RISER/WALLS (As .12)
- FLOOR (As .31) #5 BARS AT 12" C.C.E.W.

5) MH Step ML-10-TDS-NCR - 10"


0 lb

Structure Total: 7335 lb

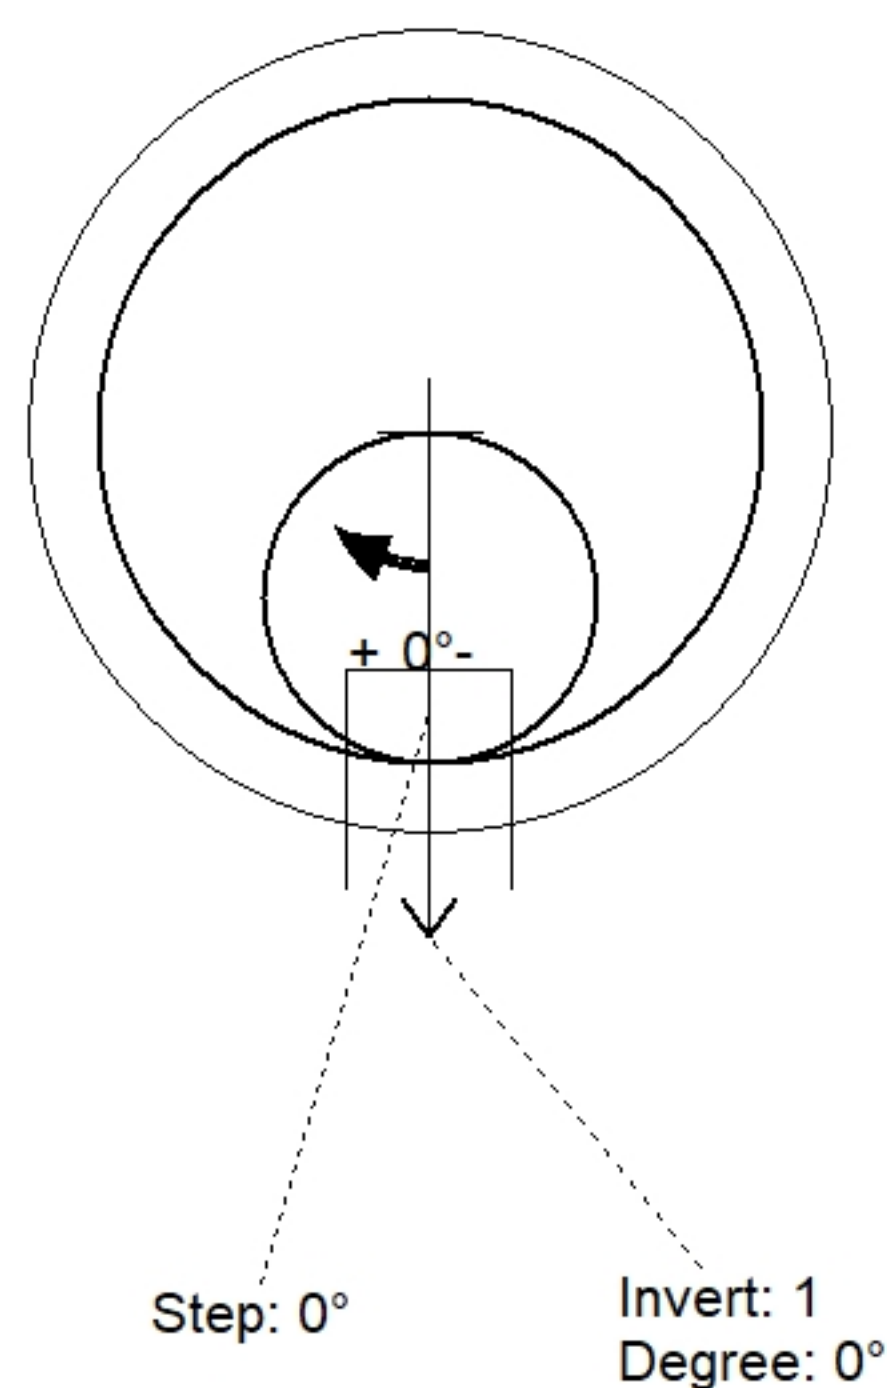

Position	Elev	Angle	Pipe	Pipe OD	Hole	Connector	Up (⌵)	Ref
Rim	951.06'							
Reducer								
Invert 1	944.98'	0°	8" PVC SDR35	8.5"	12"	PSX 12-08 NYLO	0"	P1
Invert 2								
Invert 3								
Invert 4								
Invert 5								
Invert 6								
Invert 7								
Invert 8								

Default - Interior Dimensions

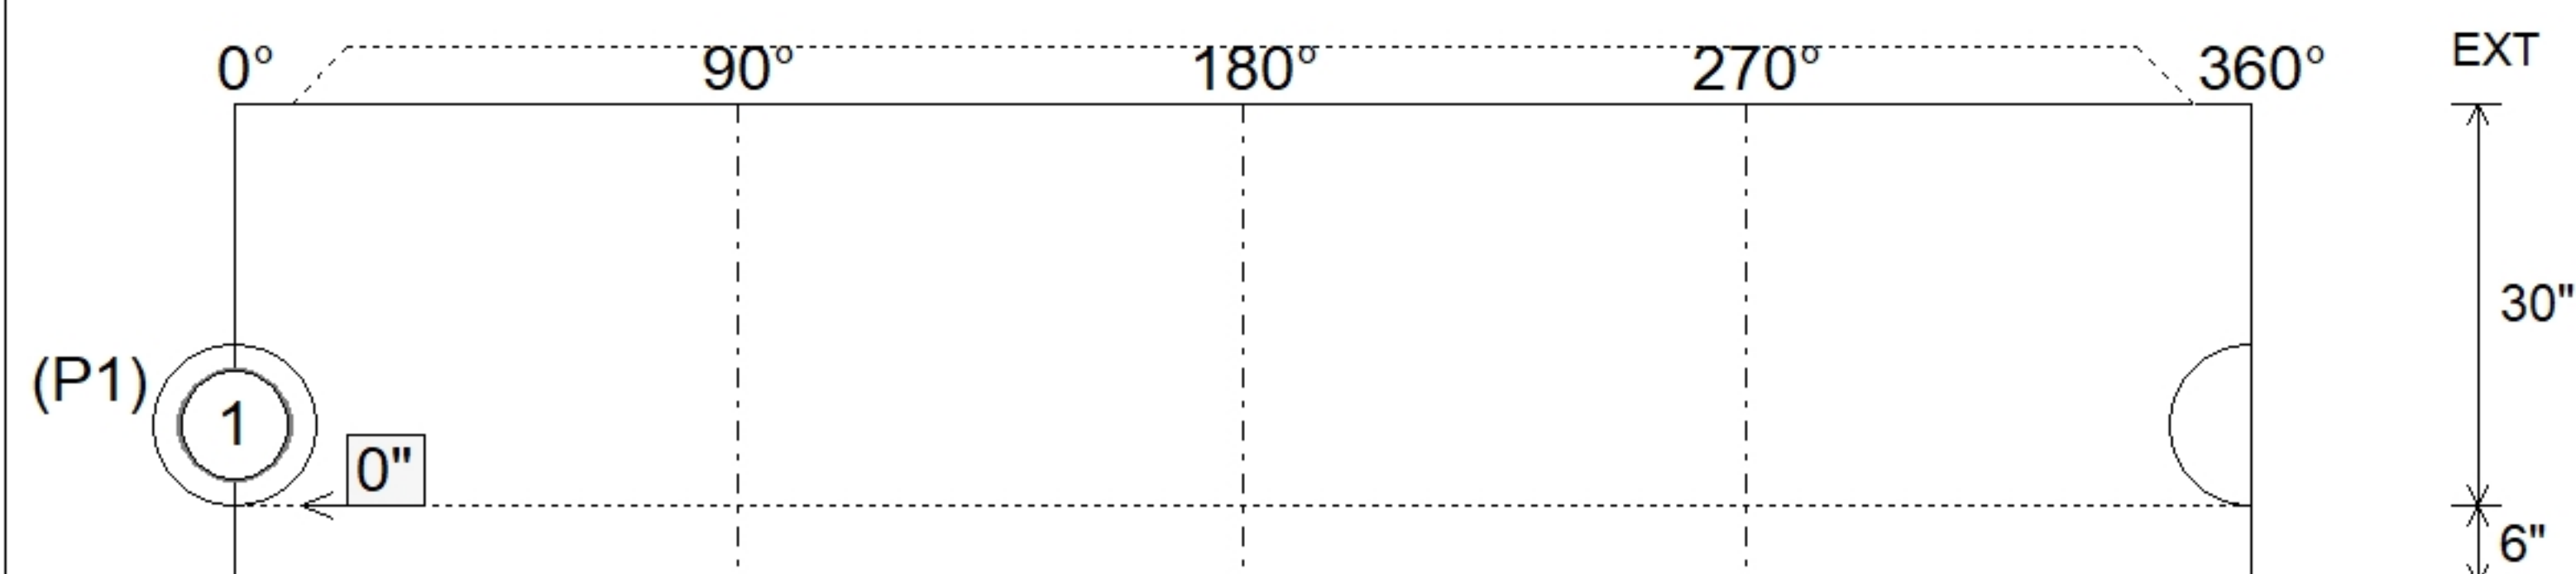

48" - MH BASE w/ConBlock-CDA Red - 30" - (P1)

APPROVED BY: