

Contractor: PECCO, Inc.

TECH: Jared - F

Plant: 100



Size: 48"

Rim to Invert: 5.47'

Floor Height: 6"


Slack: 0.64"

- FLOOR (As .31) #5 BARS AT 12" C.C.E.W.


5) MH Step ML-10-TDS-NCR - 10"

0 lb


Structure Total: 5233 lb

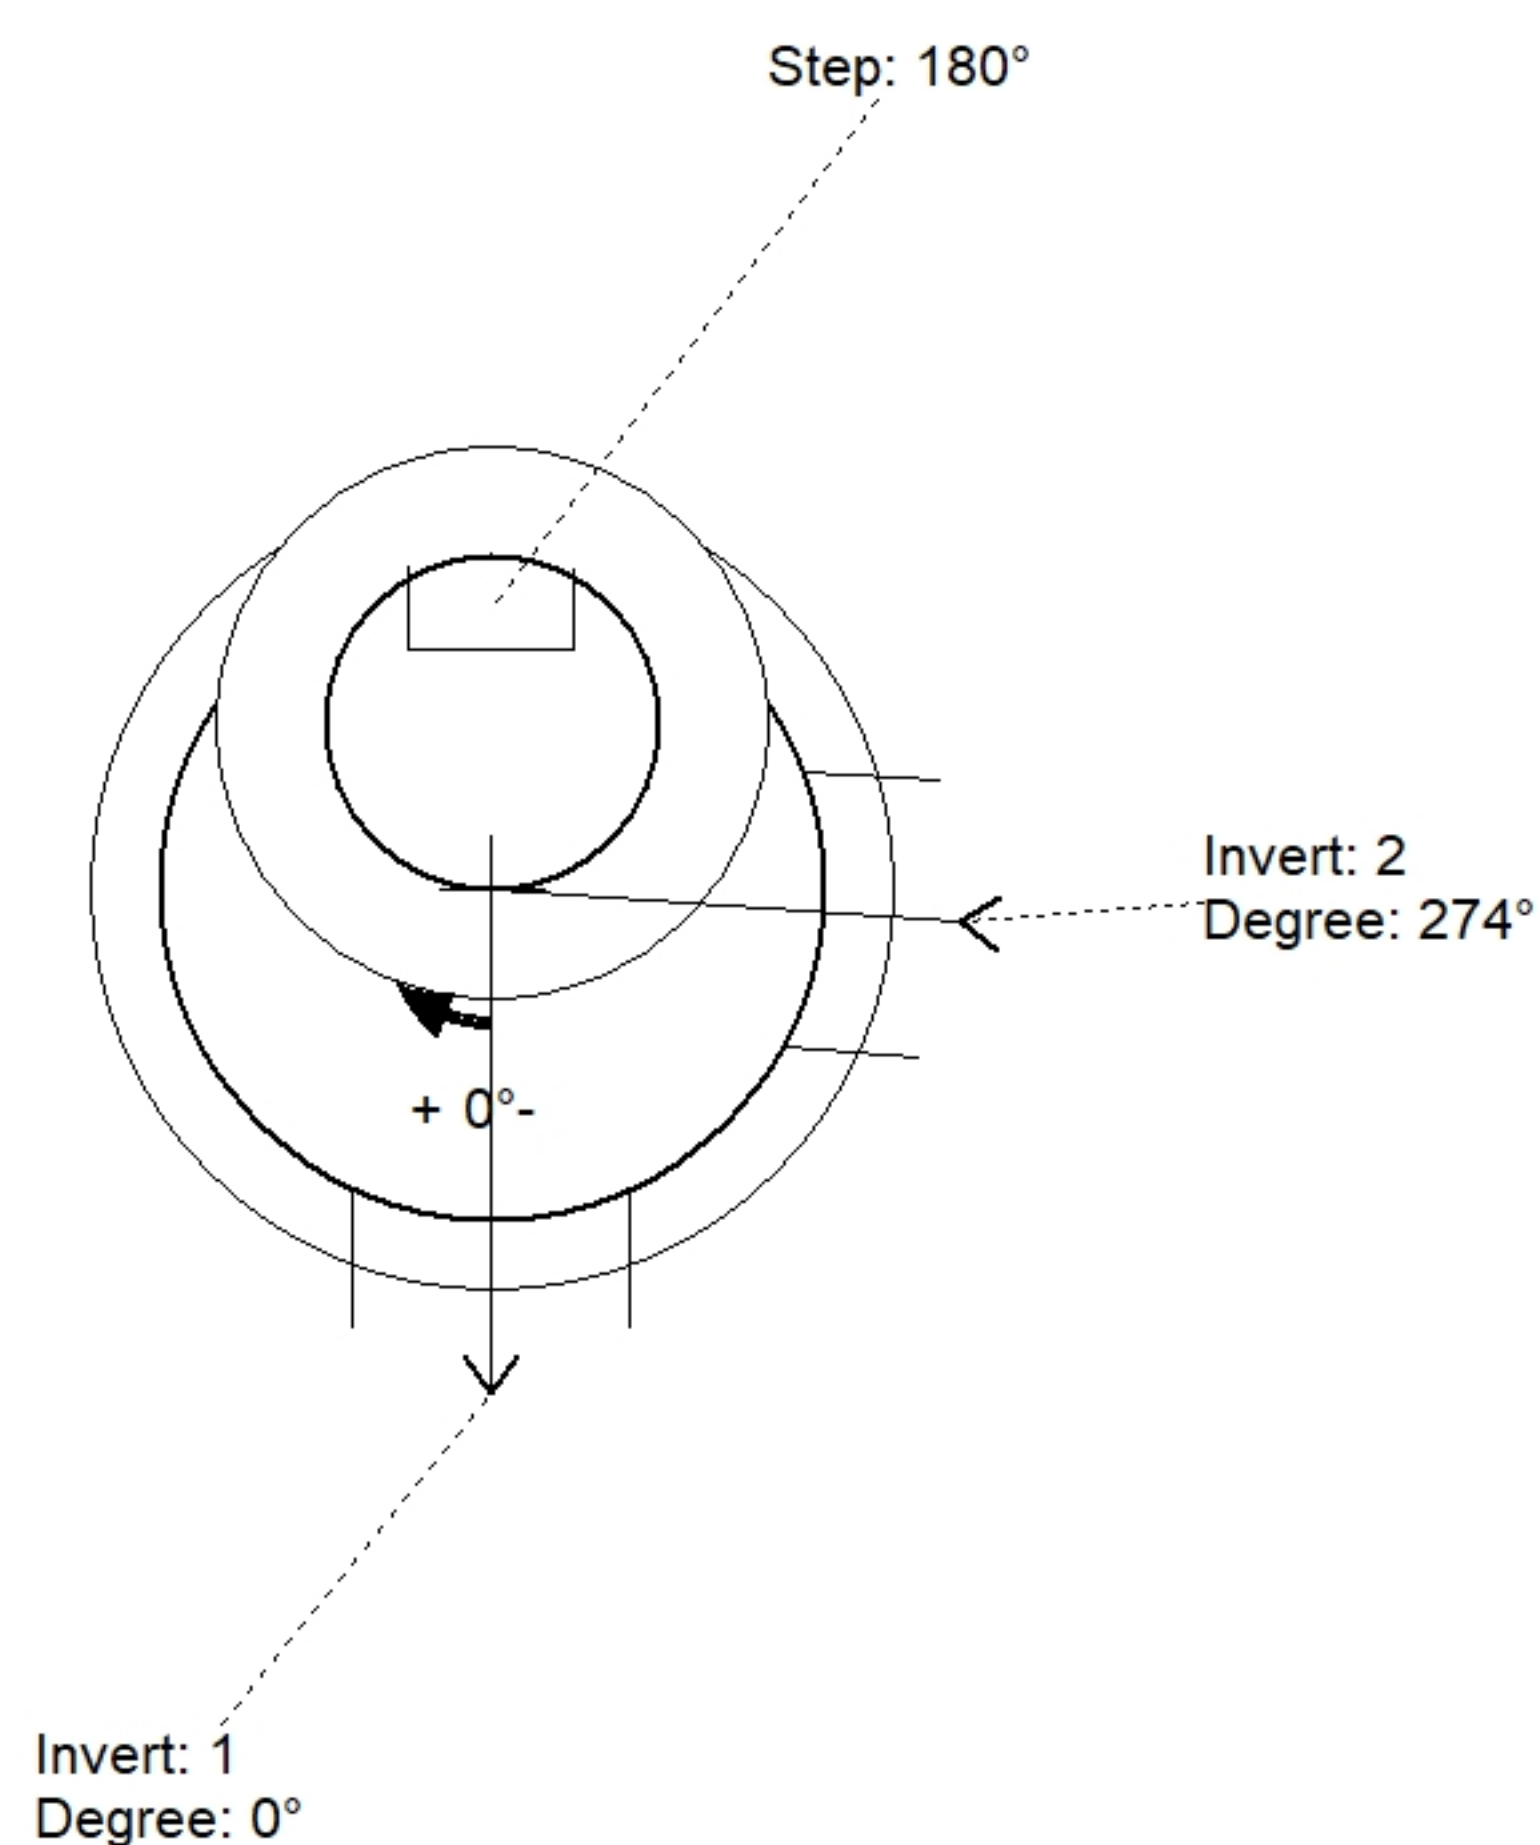

Position	Elev	Angle	Pipe	Pipe OD	Hole	Connector	Up ()	Ref
Rim	937.27'							
Reducer								
Invert 1	931.8'	0°	15" HDPE	17.6"	20"	Hole 20	-1.3"	P1
Invert 2	931.8'	274°	15" HDPE	17.6"	20"	Hole 20	-1.3"	P1
Invert 3								
Invert 4								
Invert 5								
Invert 6								
Invert 7								
Invert 8								

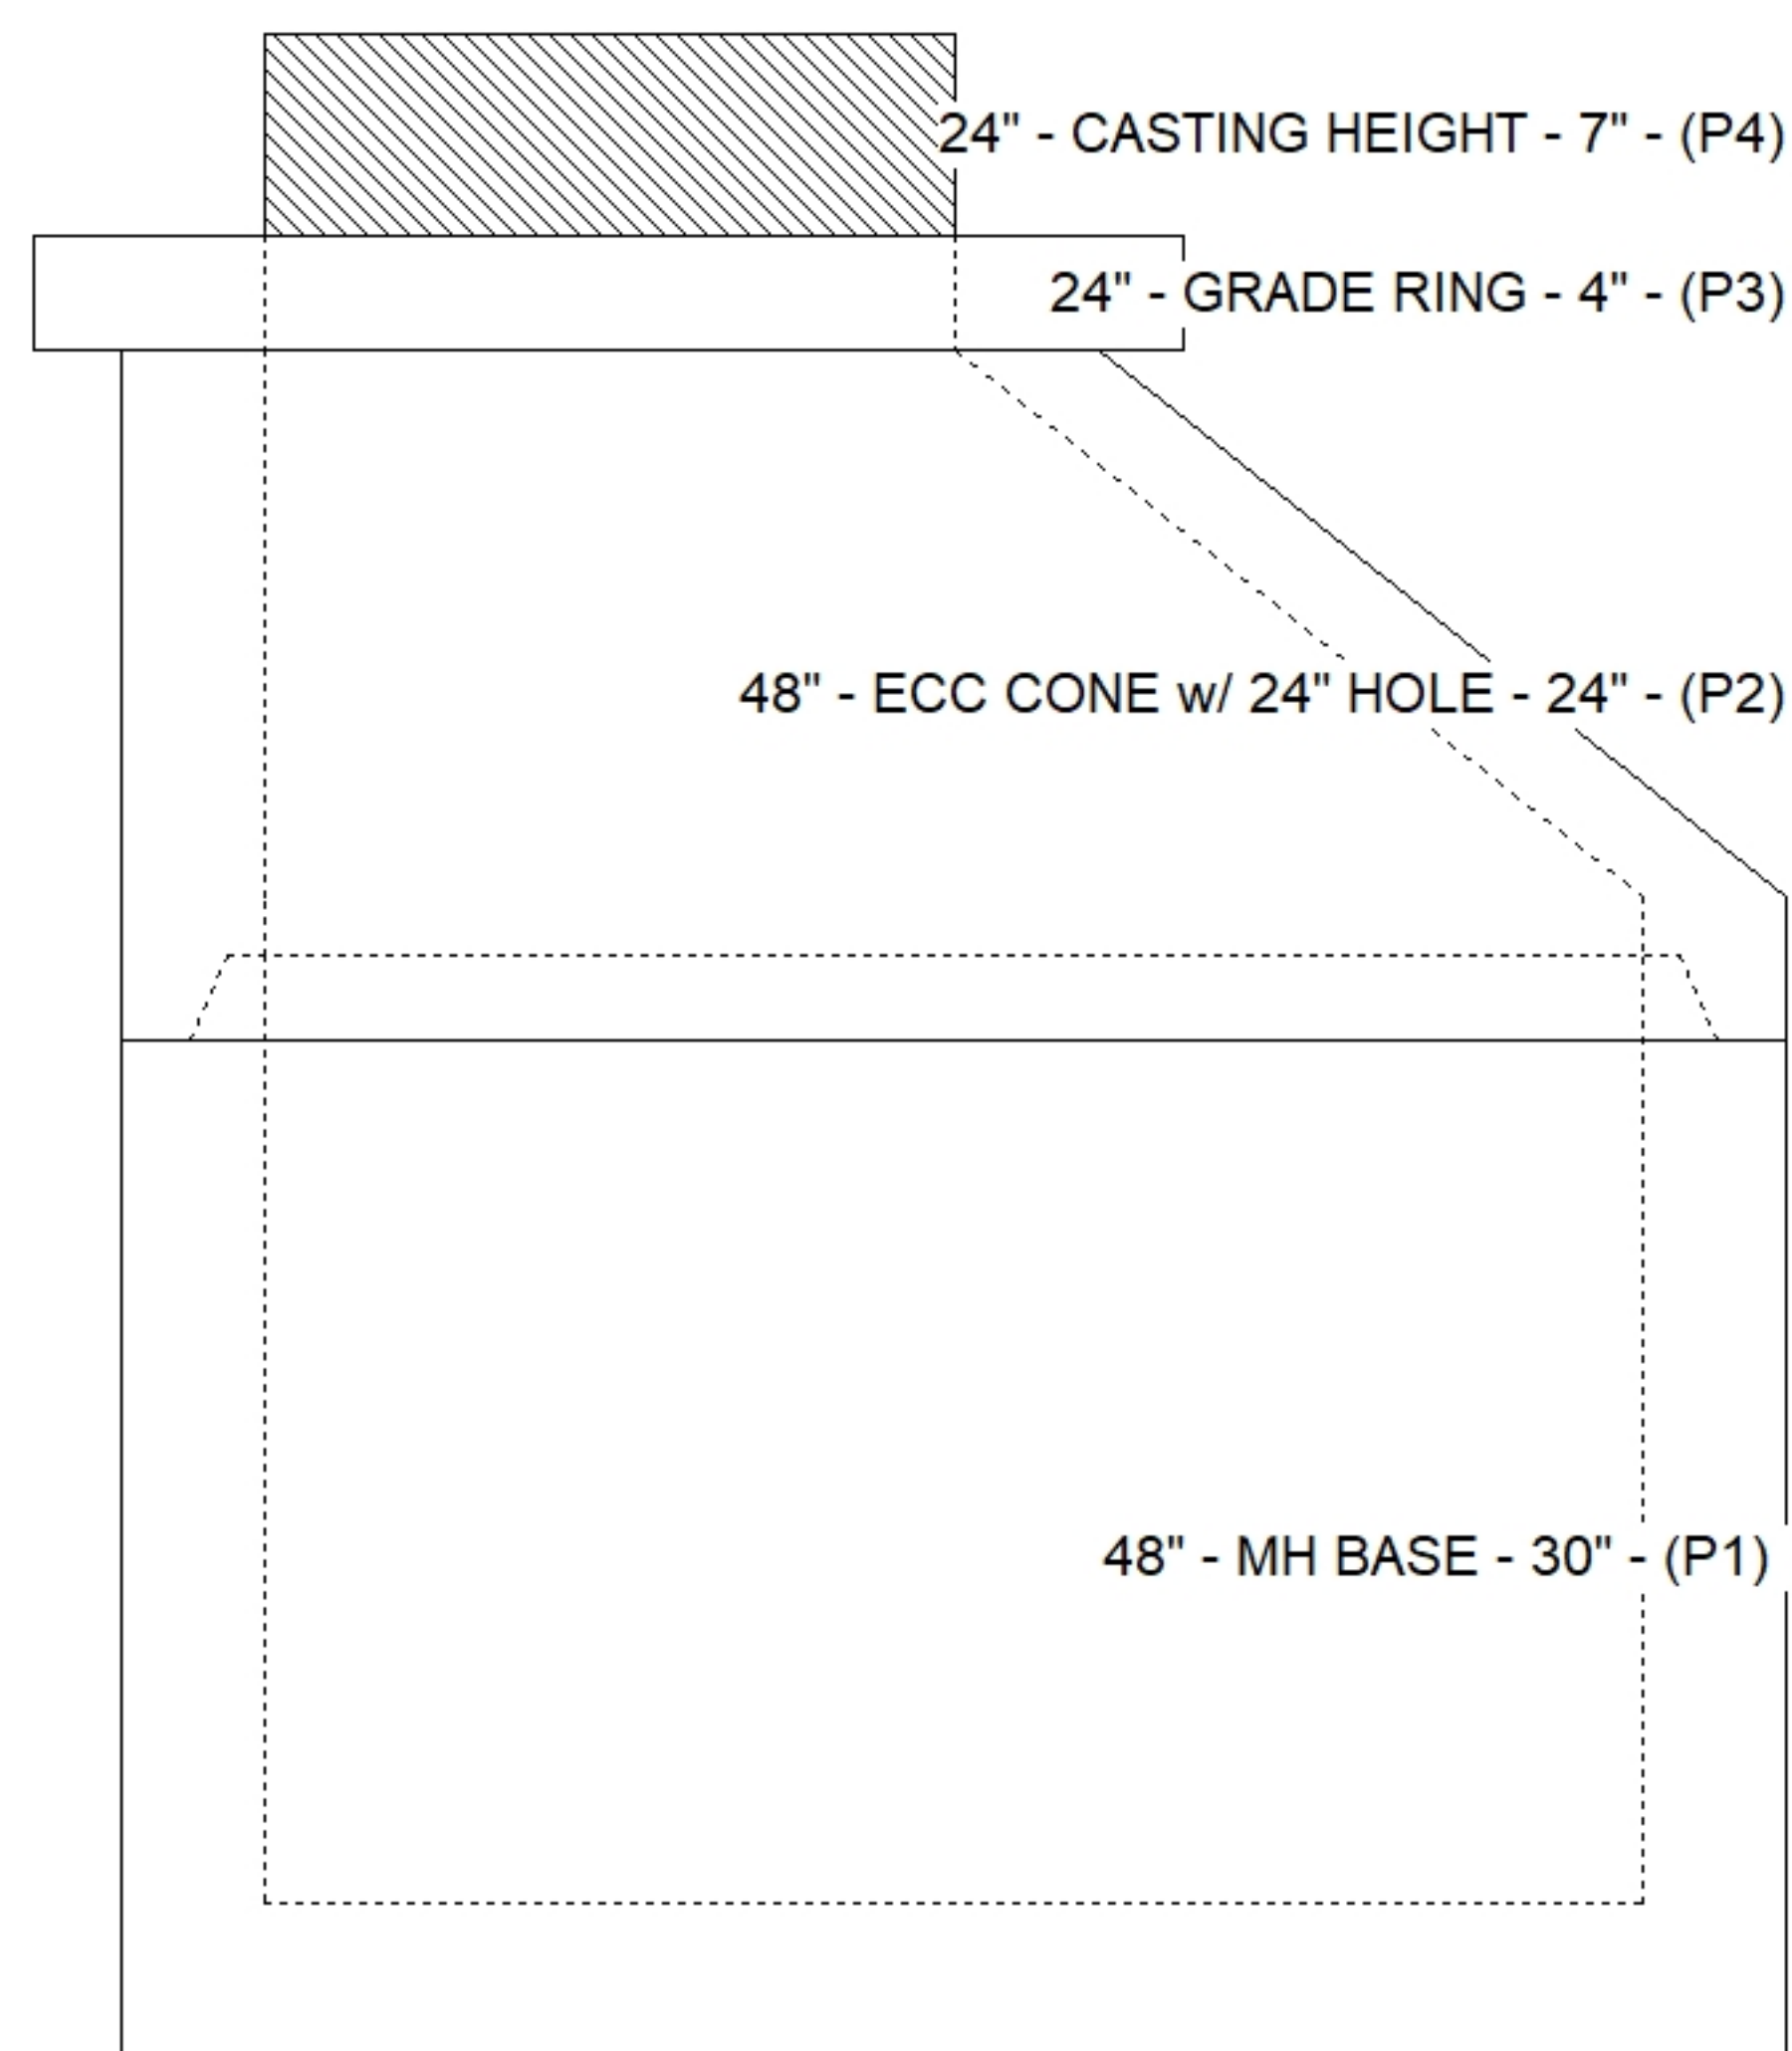

Default - Interior Dimensions

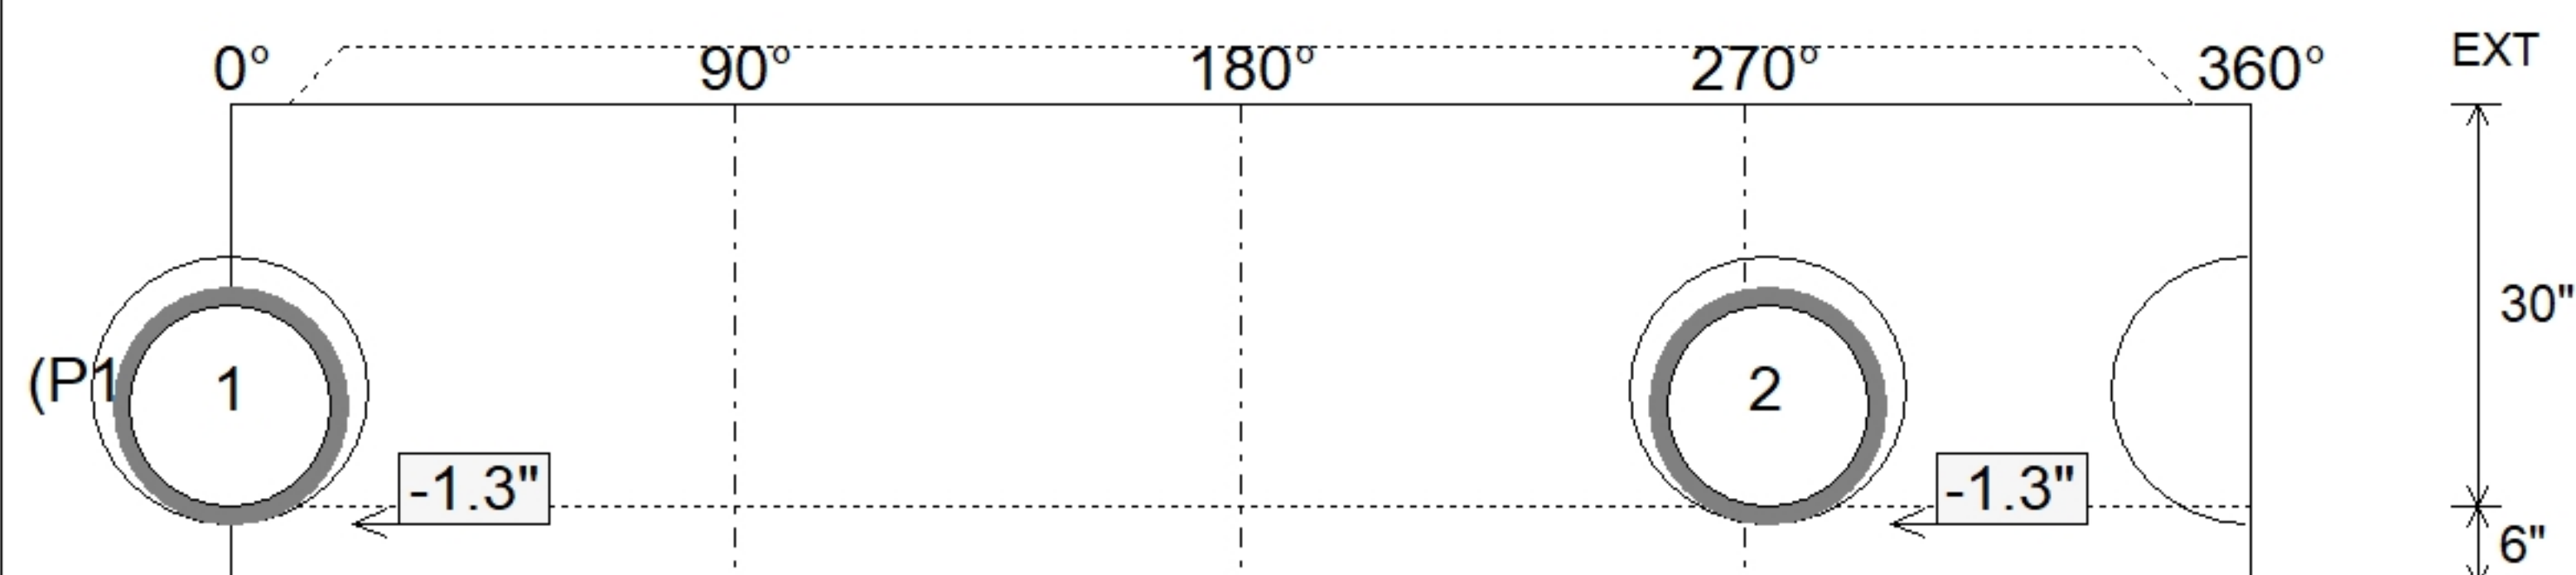

8/27/2026 12:16:14 PM

APPROVED BY: