






Floor (Bot): 405.31'
Overall Height: 2.333'
Slack: 2"

Structure Total: 2297 lb

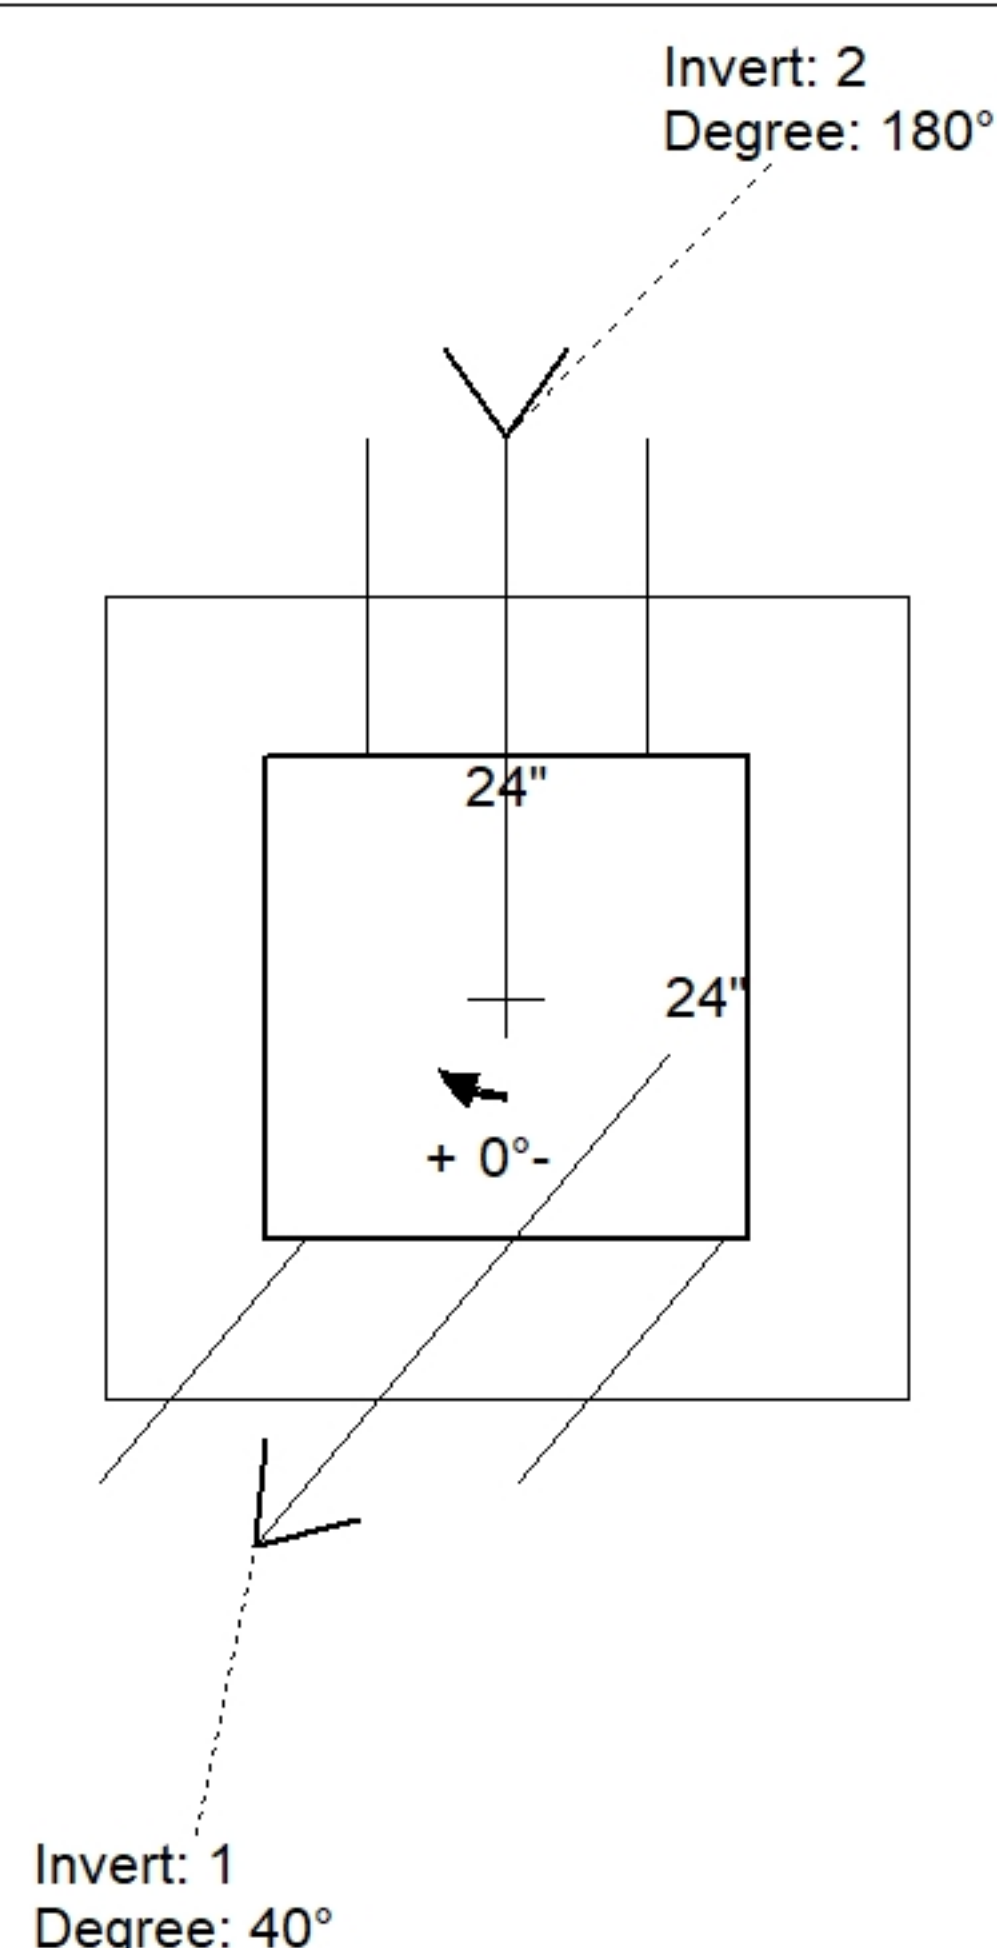

Position	Elev	Angle	Pipe	Pipe OD	Hole	Connector	Up (⌵)	Ref
Rim	407.81'							
Reducer								
Invert 1	406.06'	40°	10" VCP	12.05"	16"	DOGHOUSE INVRTD 16"	-0.025"	P1
Invert 2	406.06'	180°	10" HDPE	11.4"	14"	DOGHOUSE INVRTD 14"	0.3"	P1
Invert 3								
Invert 4								
Invert 5								
Invert 6								
Invert 7								
Invert 8								

Default - Interior Dimensions

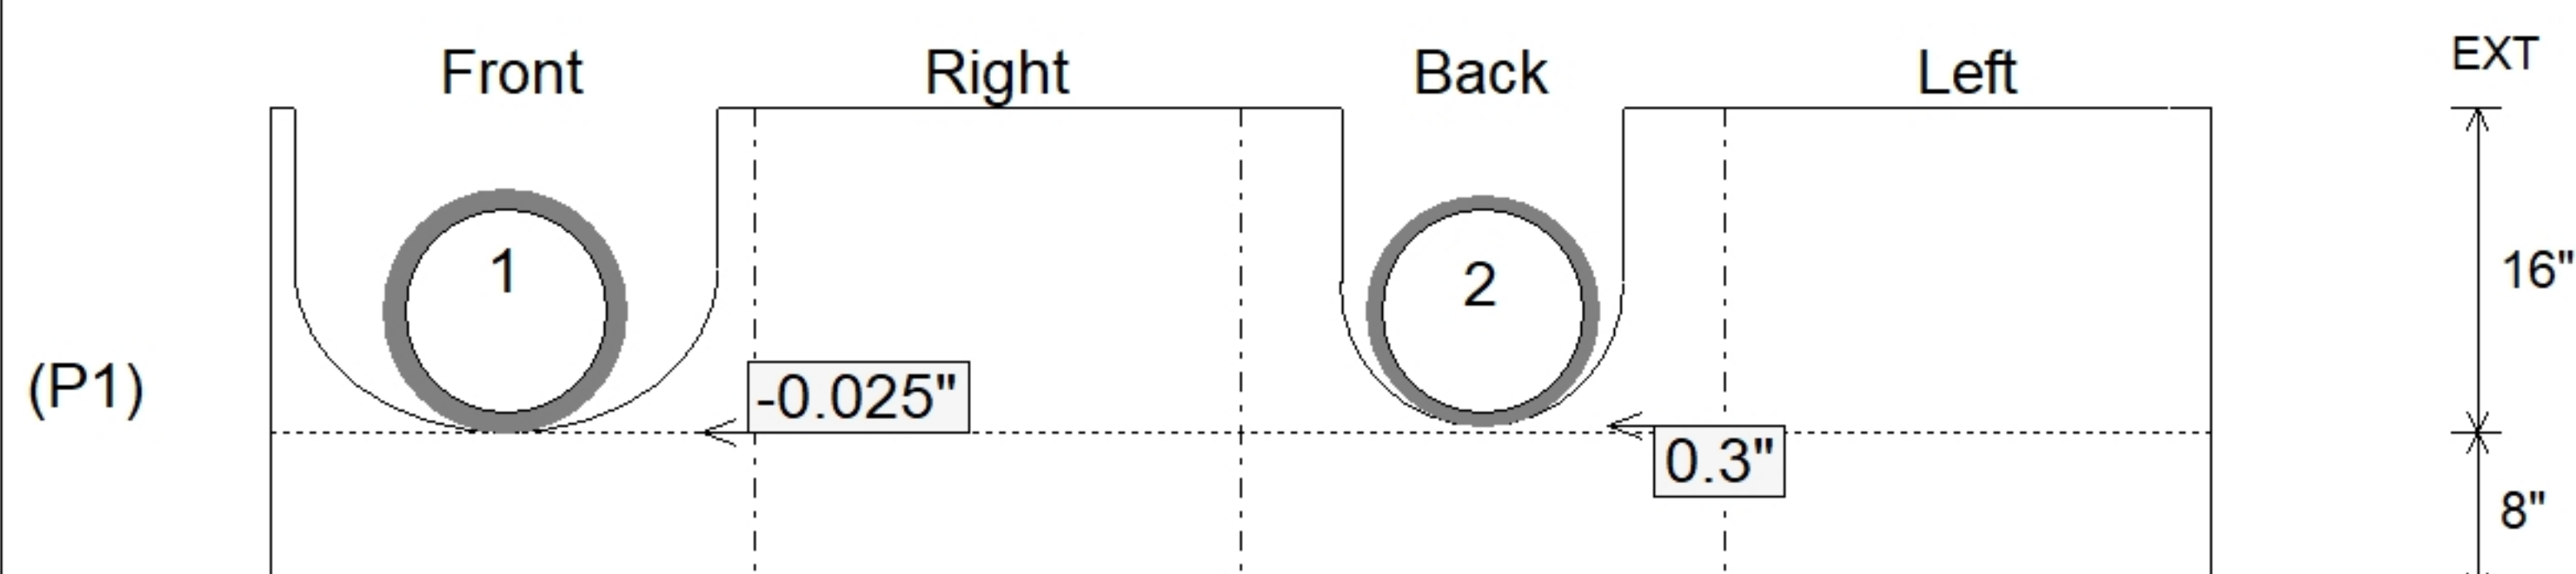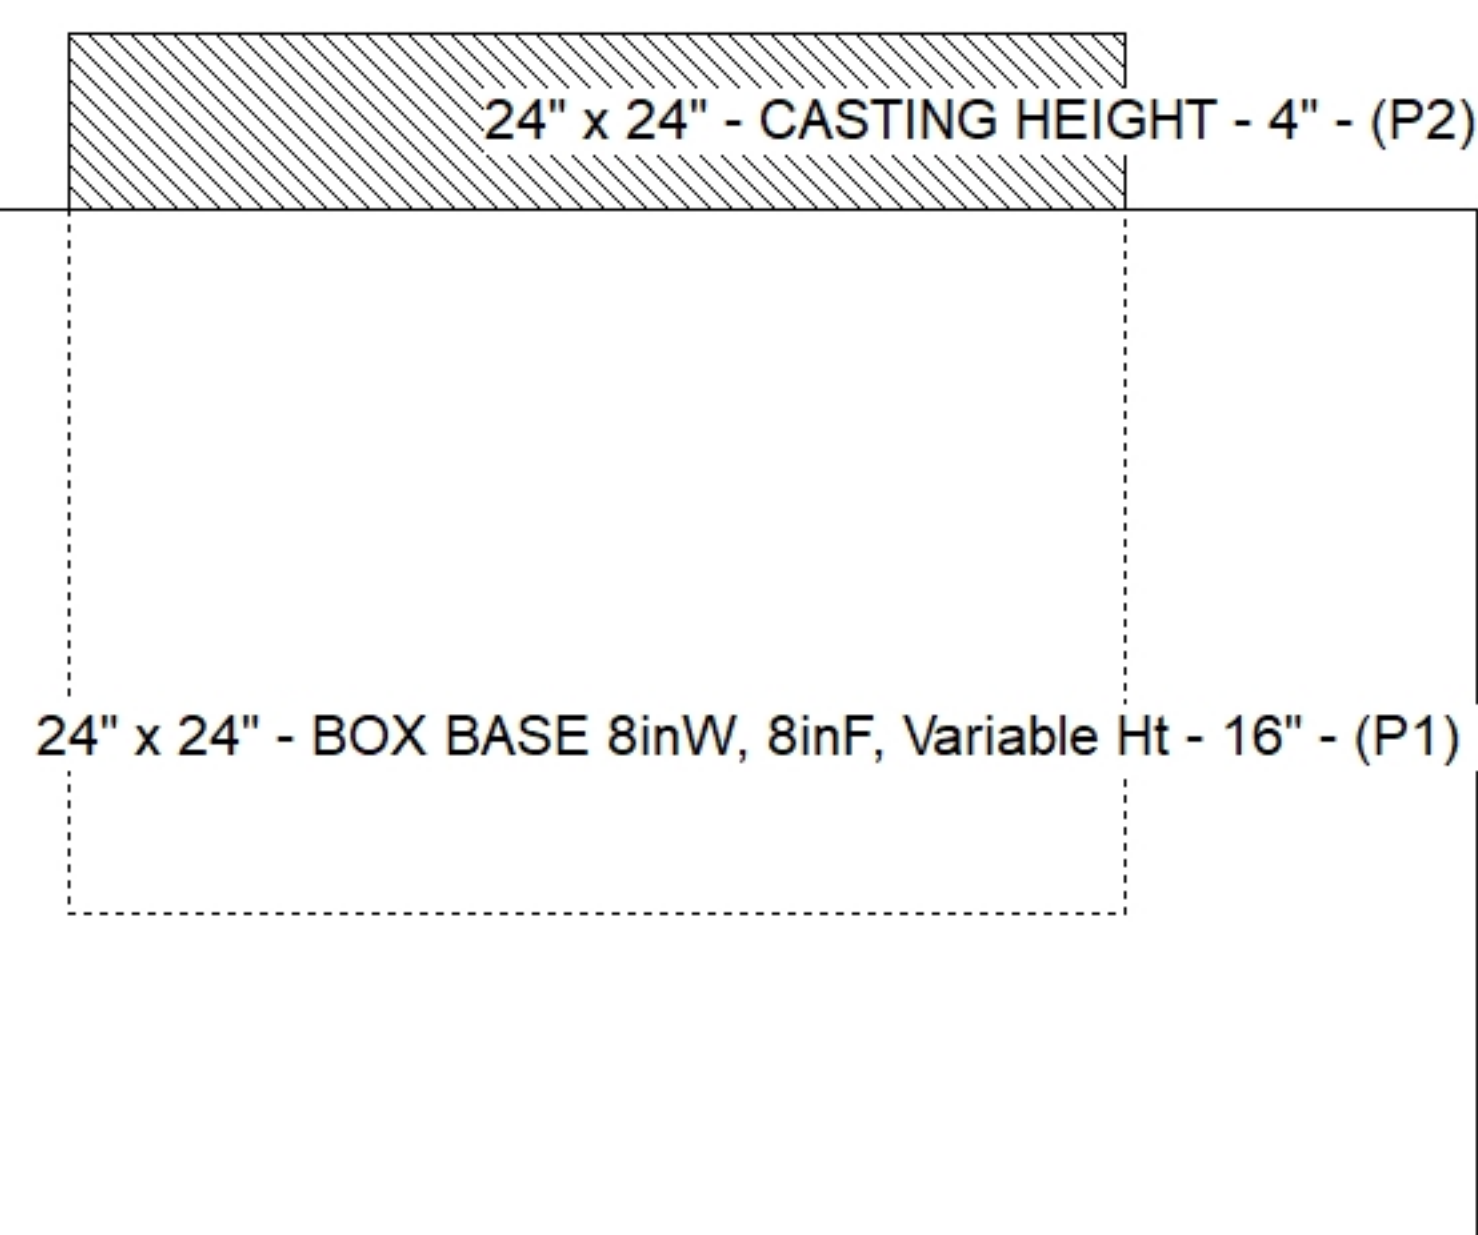

SUBMITTAL
APPROVED BY: