






Floor (Bot): 405.601'
Overall Height: 2.667'
Slack: 2.07"

Structure Total: 2761 lb

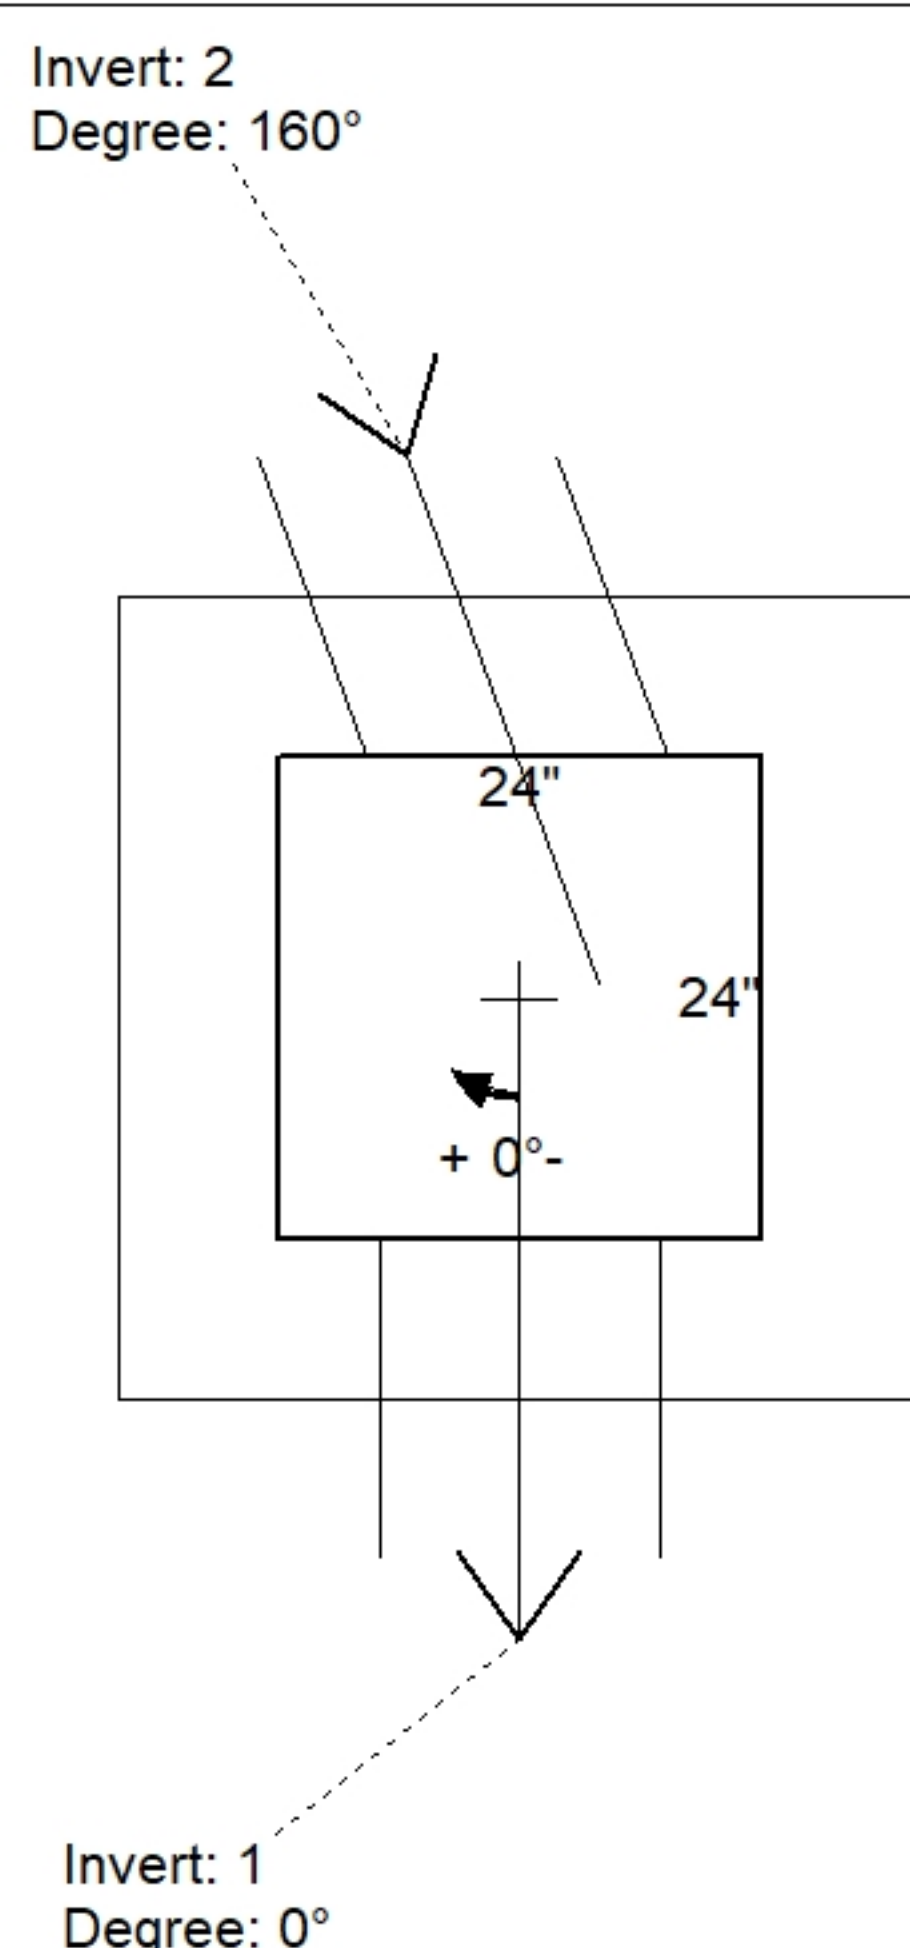

Position	Elev	Angle	Pipe	Pipe OD	Hole	Connector	Up ()	Ref
Rim	408.44'							
Reducer								
Invert 1	406.33'	0°	10" HDPE	11.4"	14"	Hole 14	0.05"	P1
Invert 2	406.33'	160°	10" HDPE	11.4"	14"	Hole 14	0.05"	P1
Invert 3								
Invert 4								
Invert 5								
Invert 6								
Invert 7								
Invert 8								

Default - Interior Dimensions

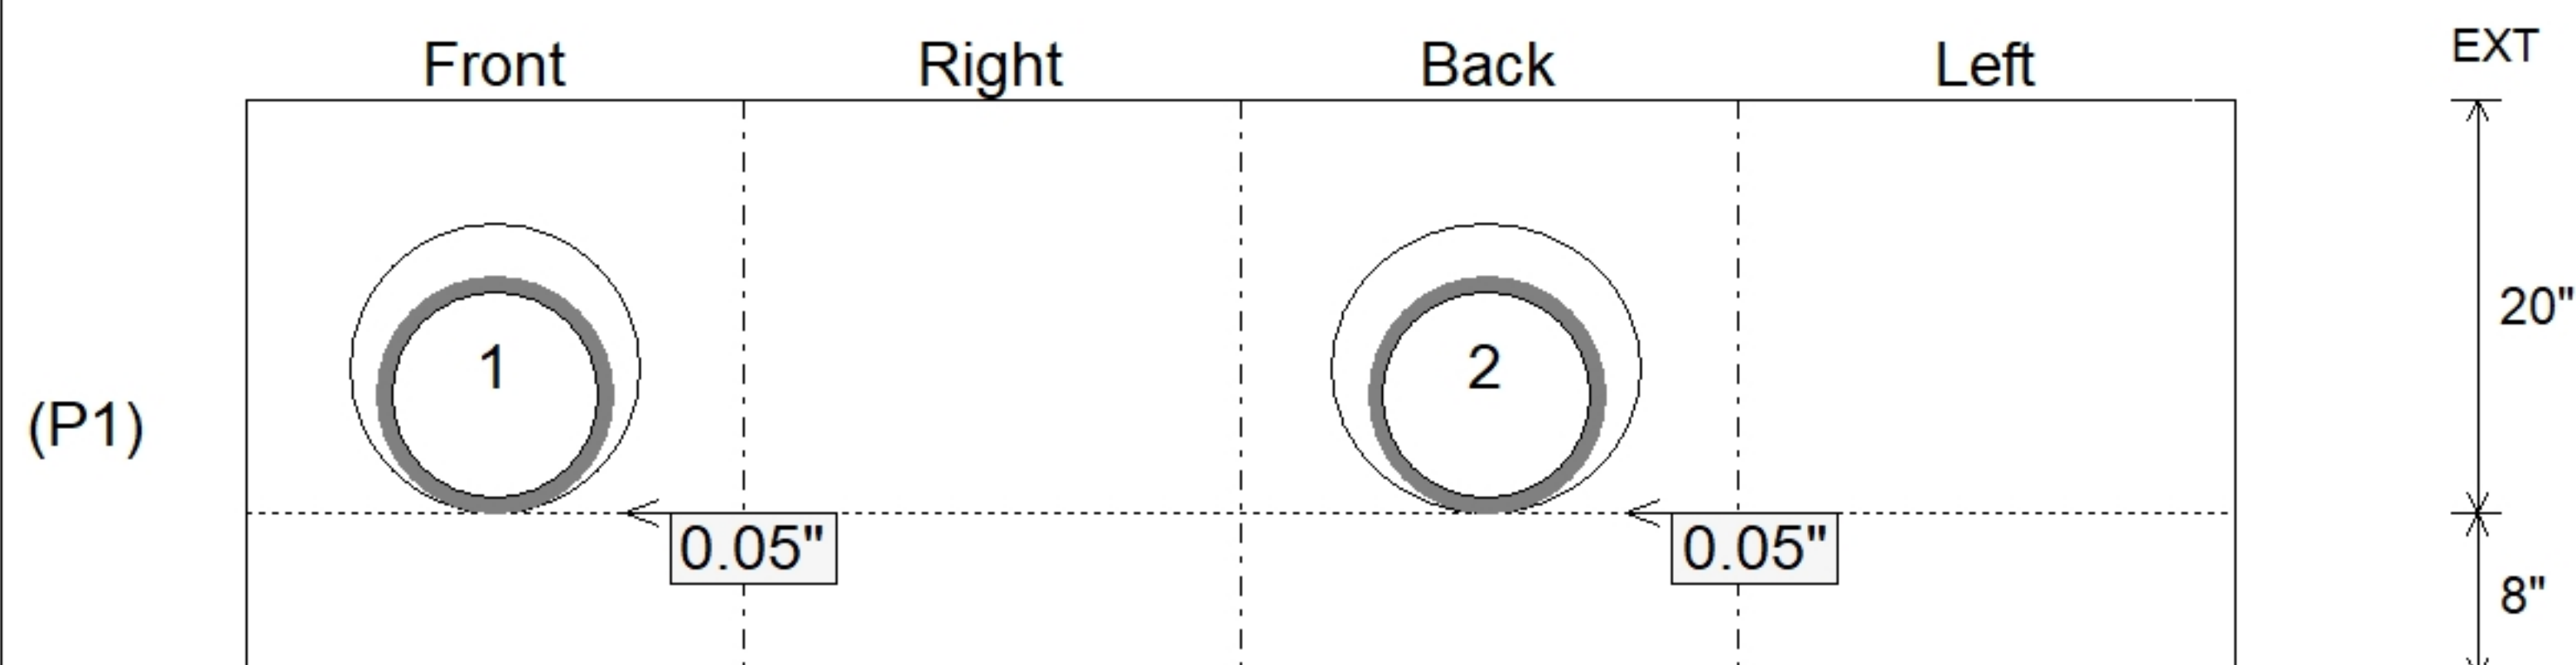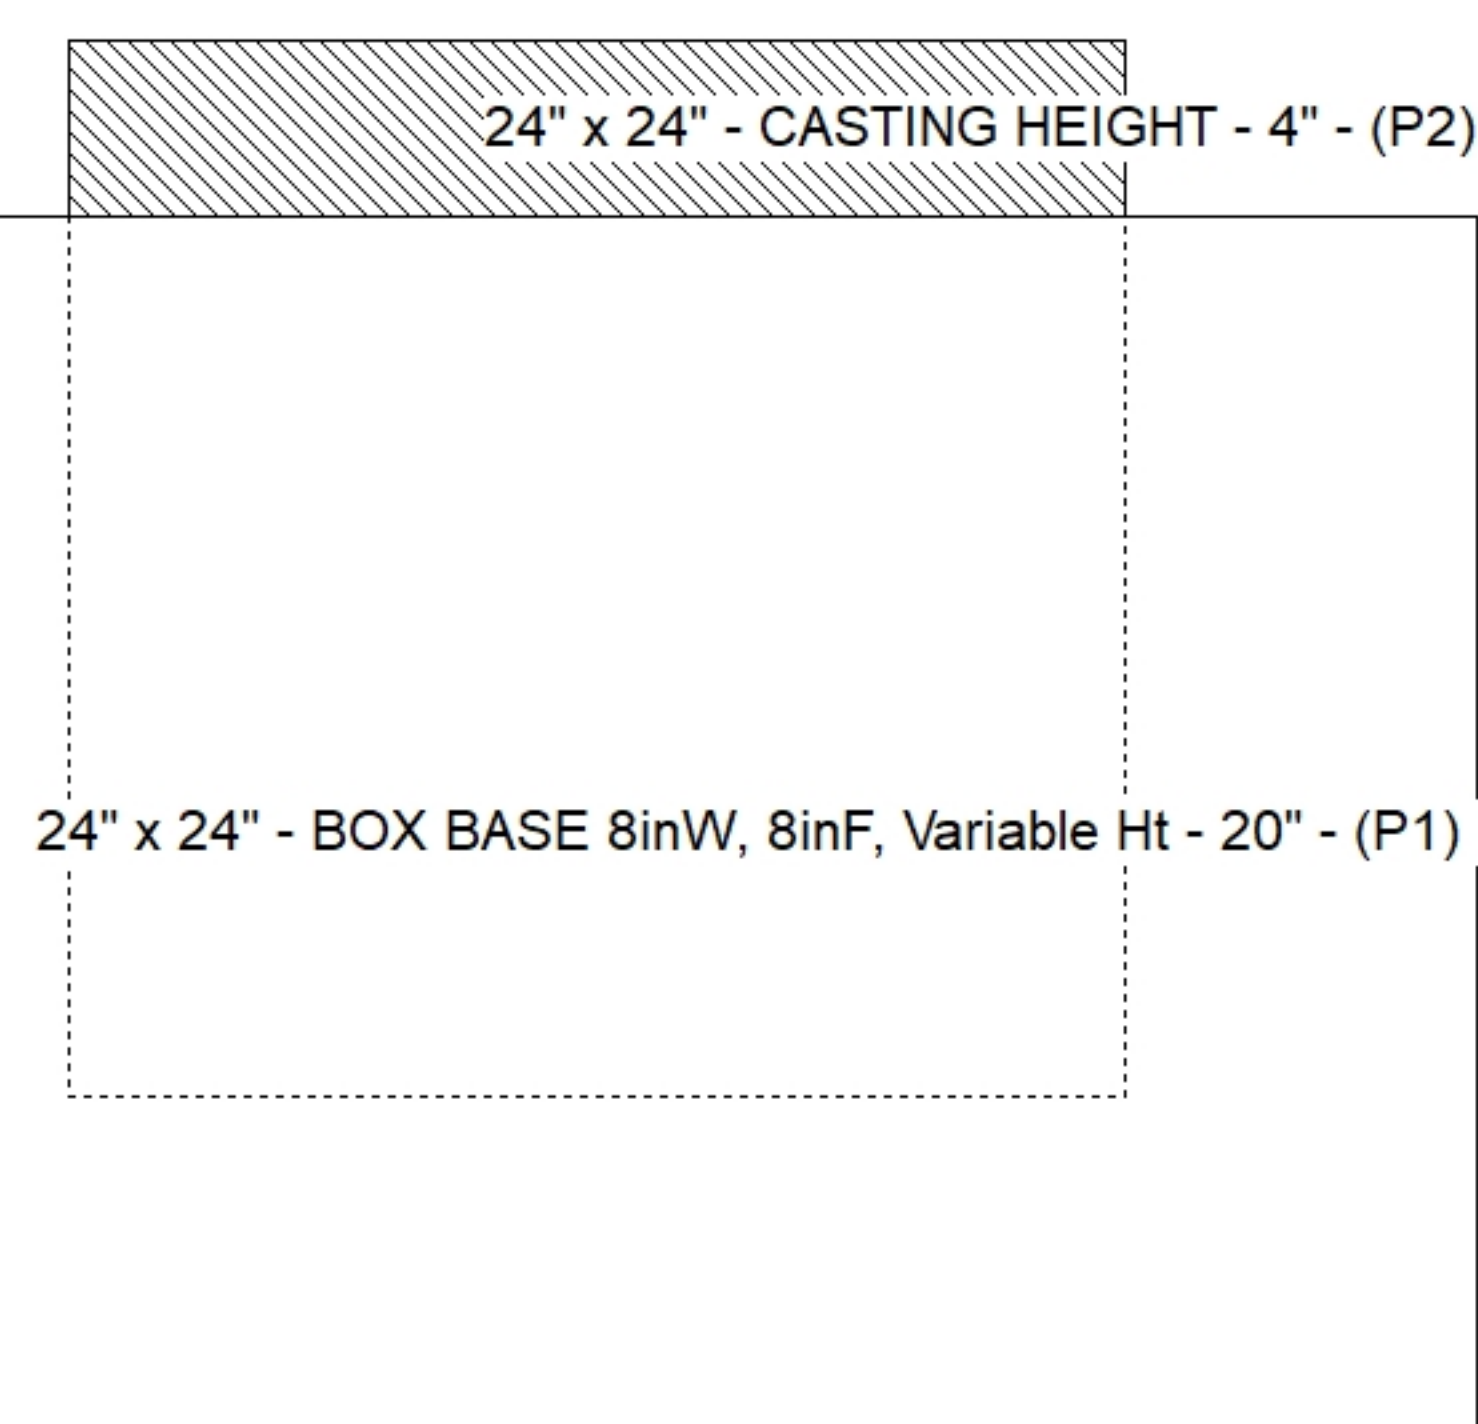

SUBMITTAL
APPROVED BY: