






Floor (Bot): 405.701'
Overall Height: 2.917'
Slack: 1.83"

Structure Total: 3019 lb

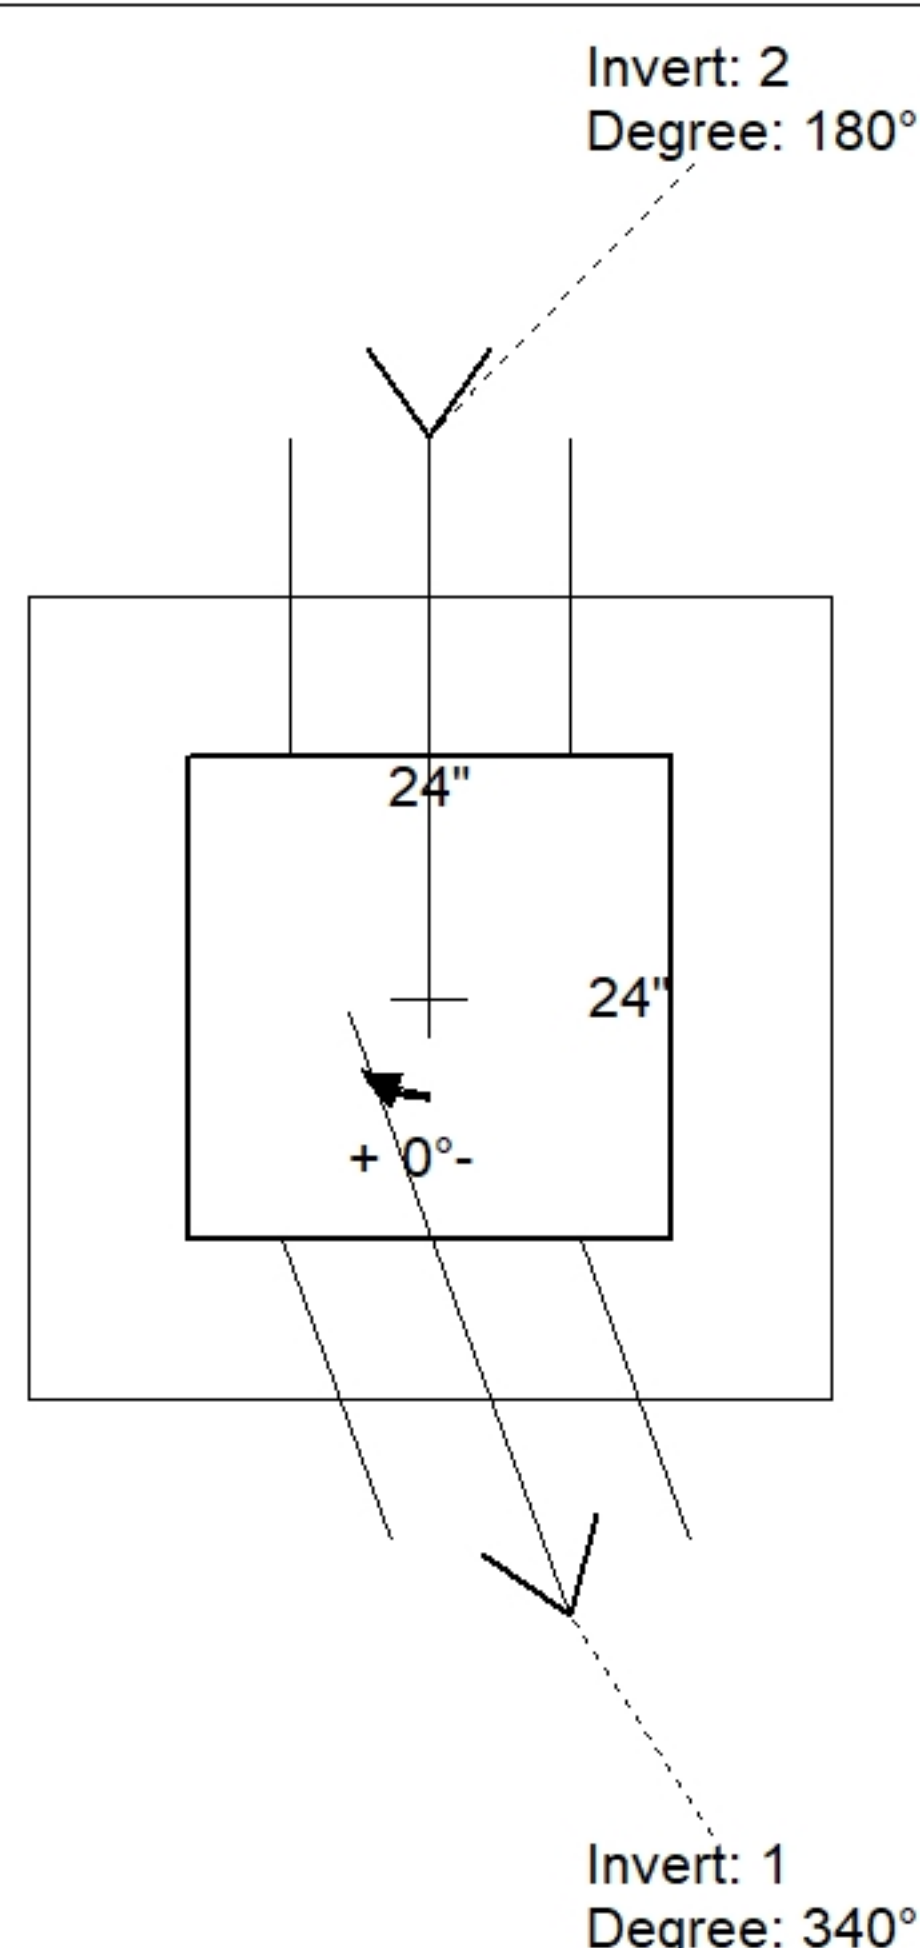

Position	Elev	Angle	Pipe	Pipe OD	Hole	Connector	Up ()	Ref
Rim	408.77'							
Reducer								
Invert 1	406.43'	340°	10" HDPE	11.4"	14"	Hole 14	0.05"	P1
Invert 2	406.43'	180°	10" HDPE	11.4"	14"	Hole 14	0.05"	P1
Invert 3								
Invert 4								
Invert 5								
Invert 6								
Invert 7								
Invert 8								

Default - Interior Dimensions

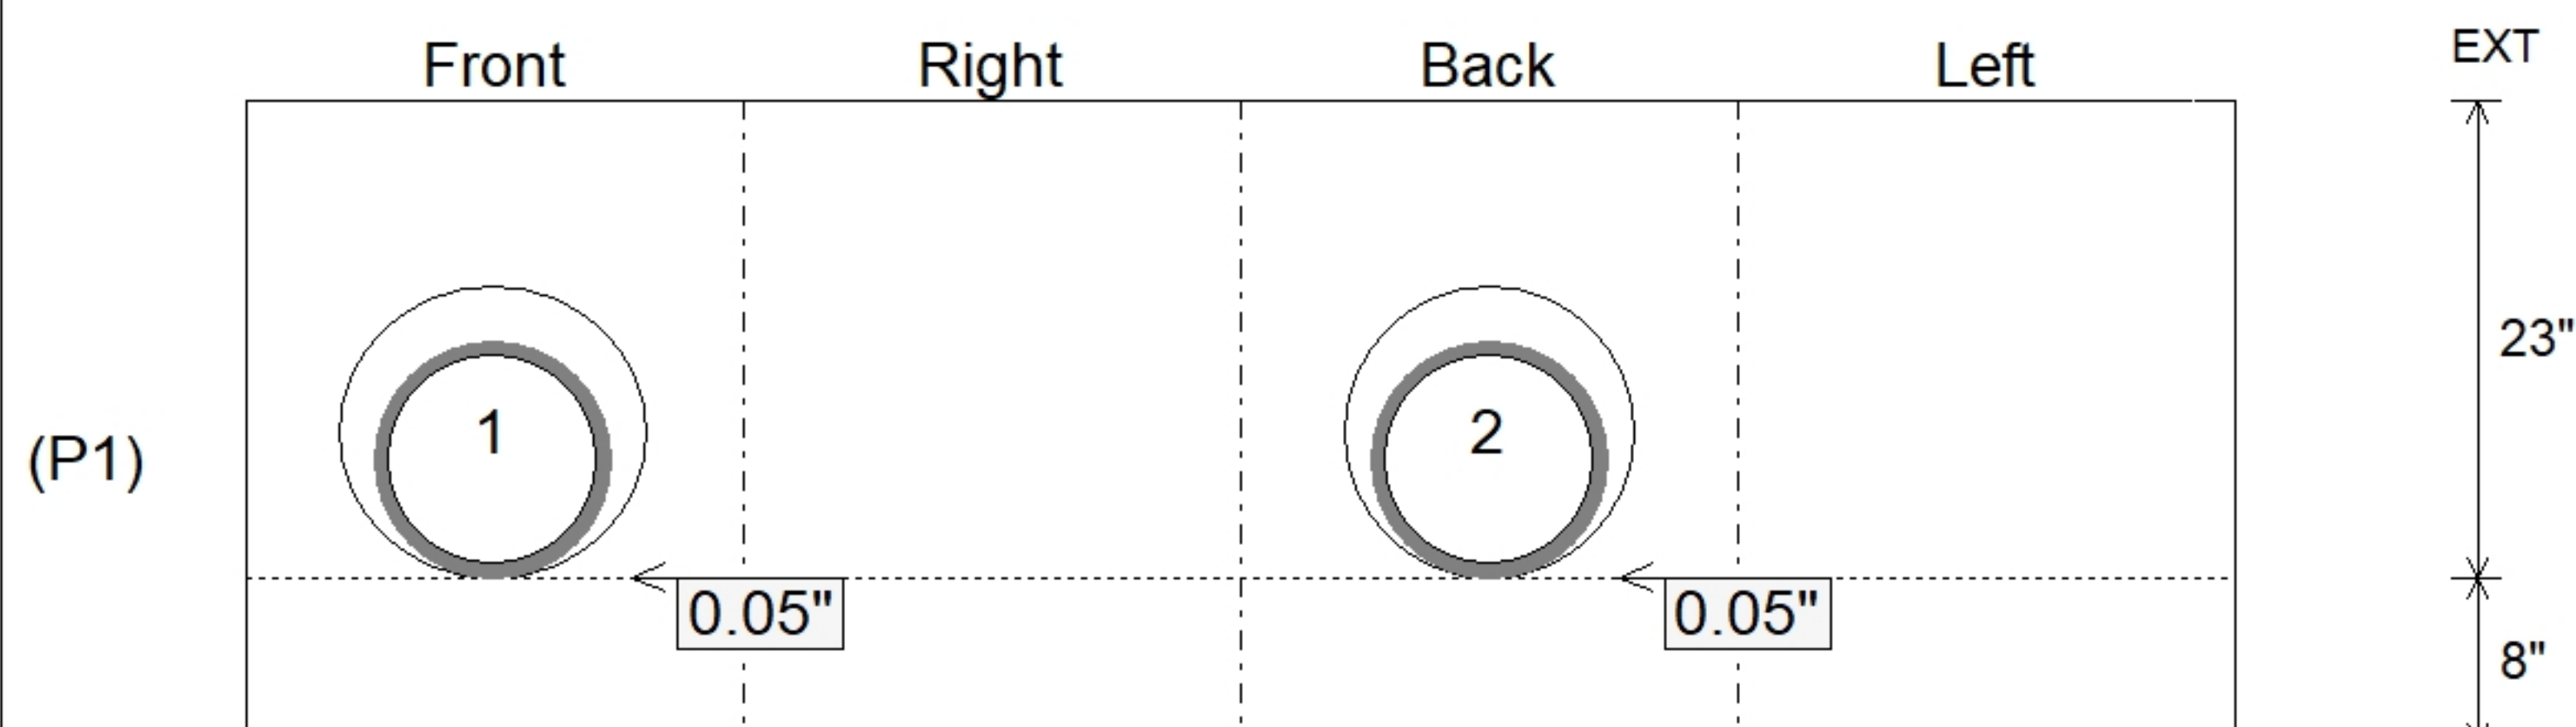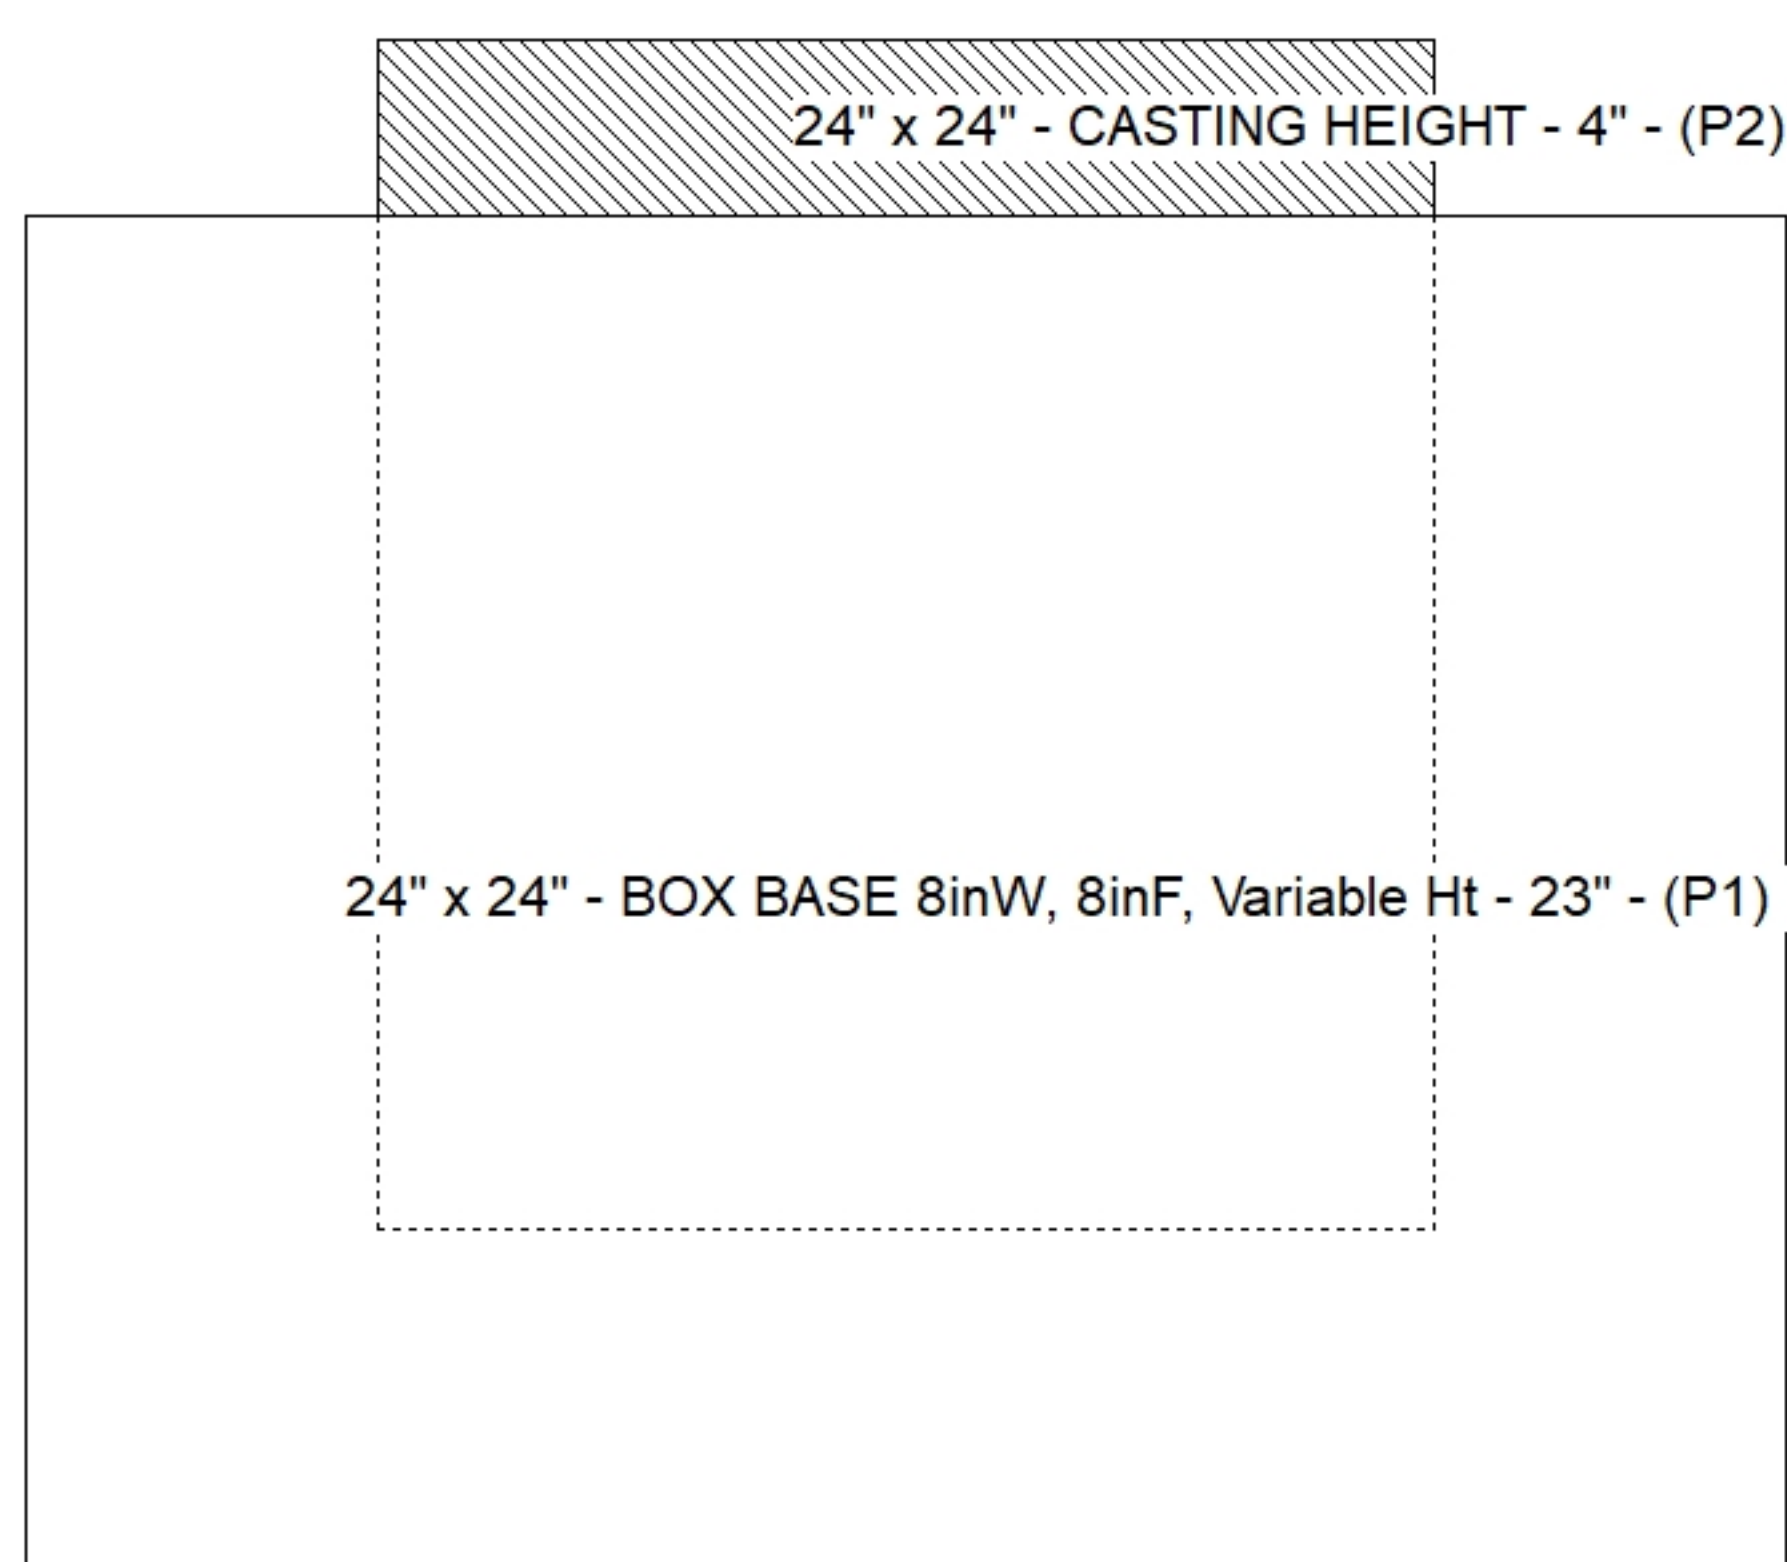

SUBMITTAL
APPROVED BY: