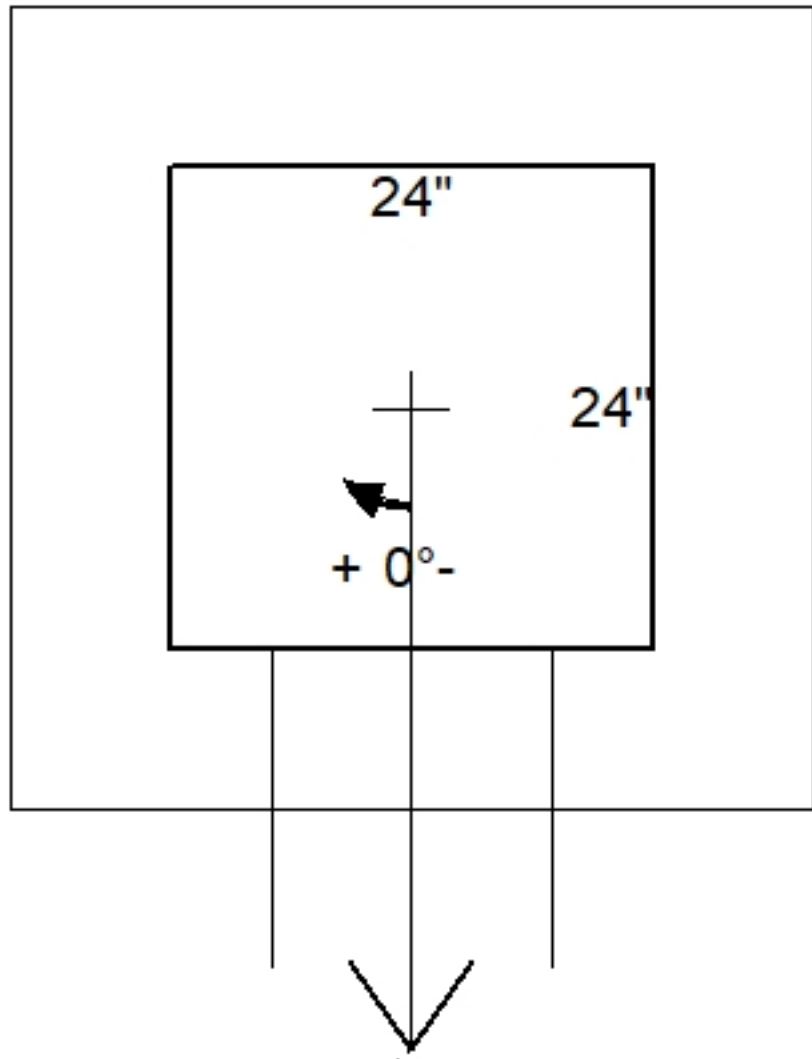
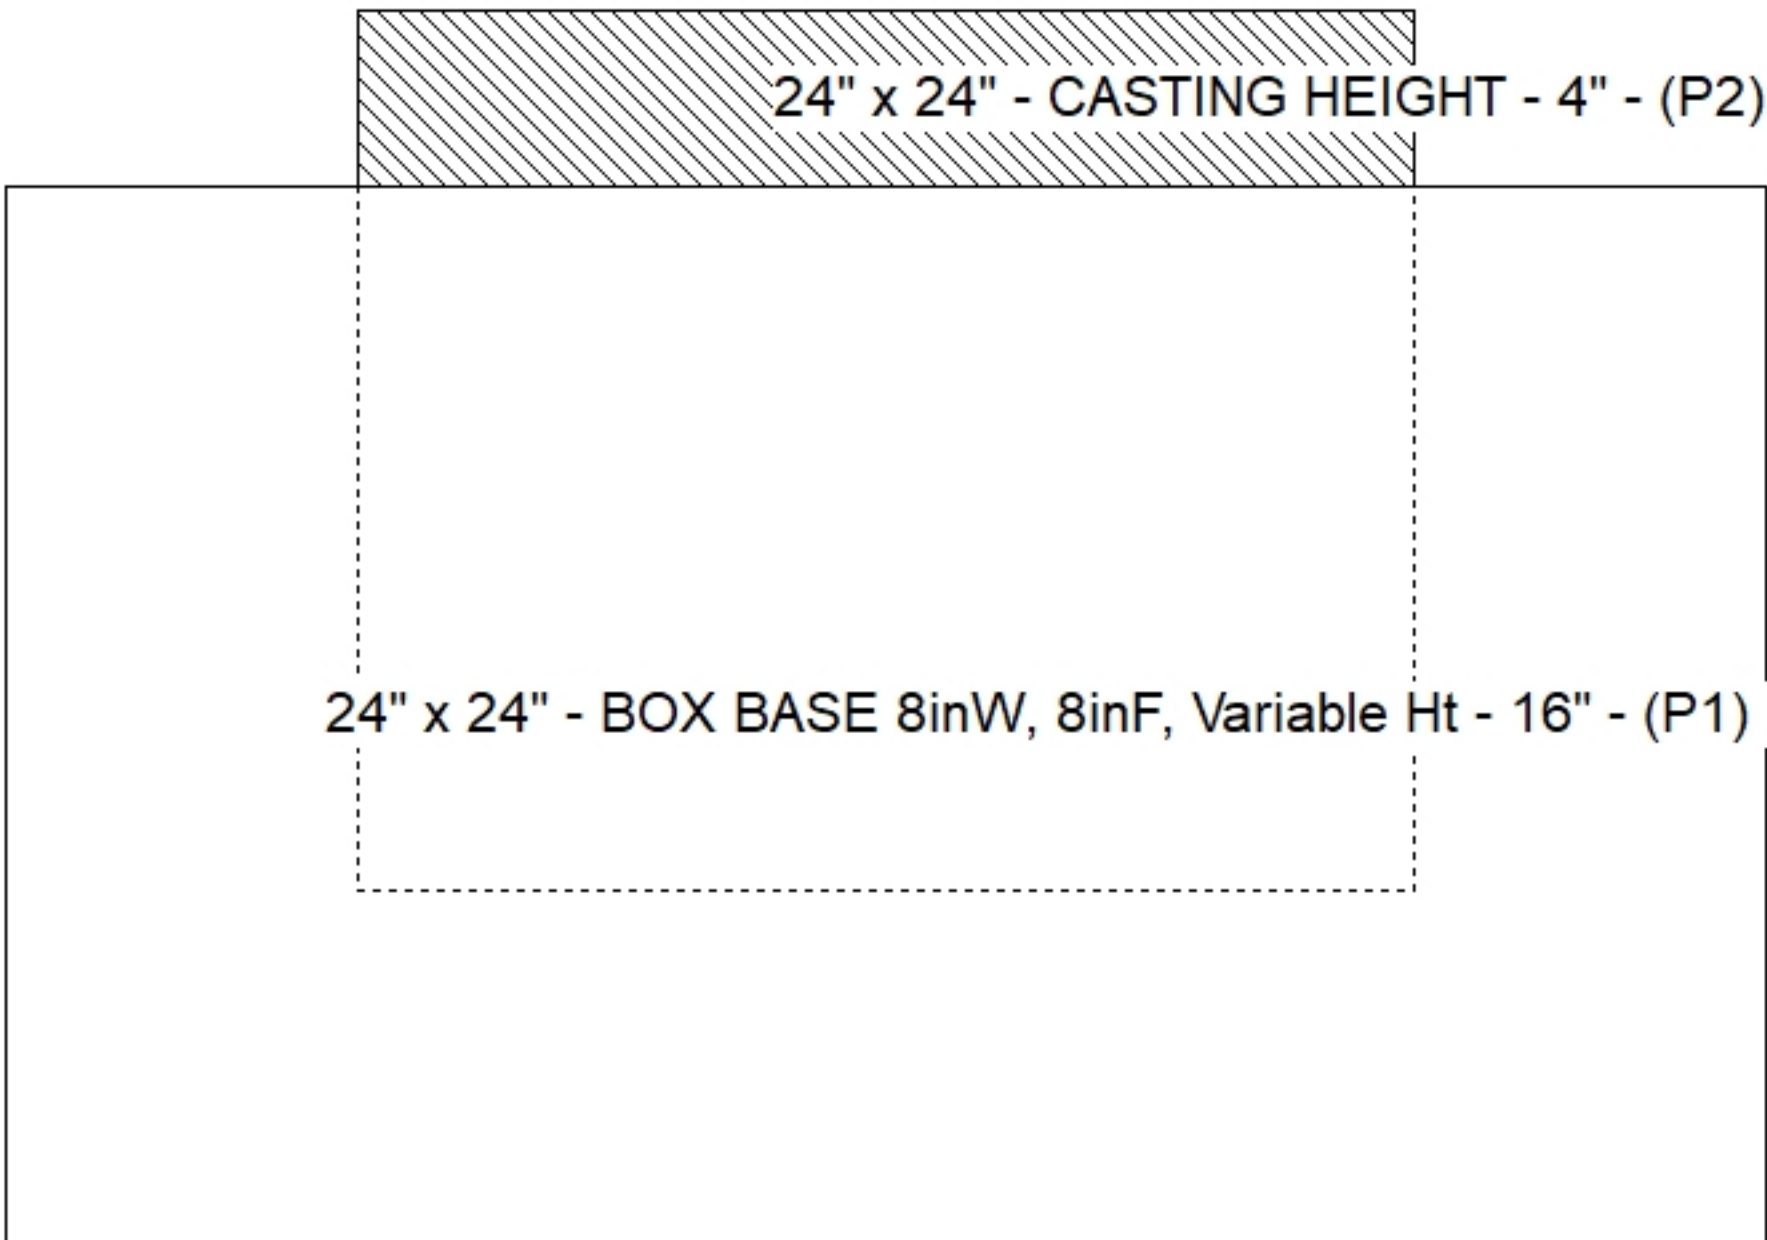
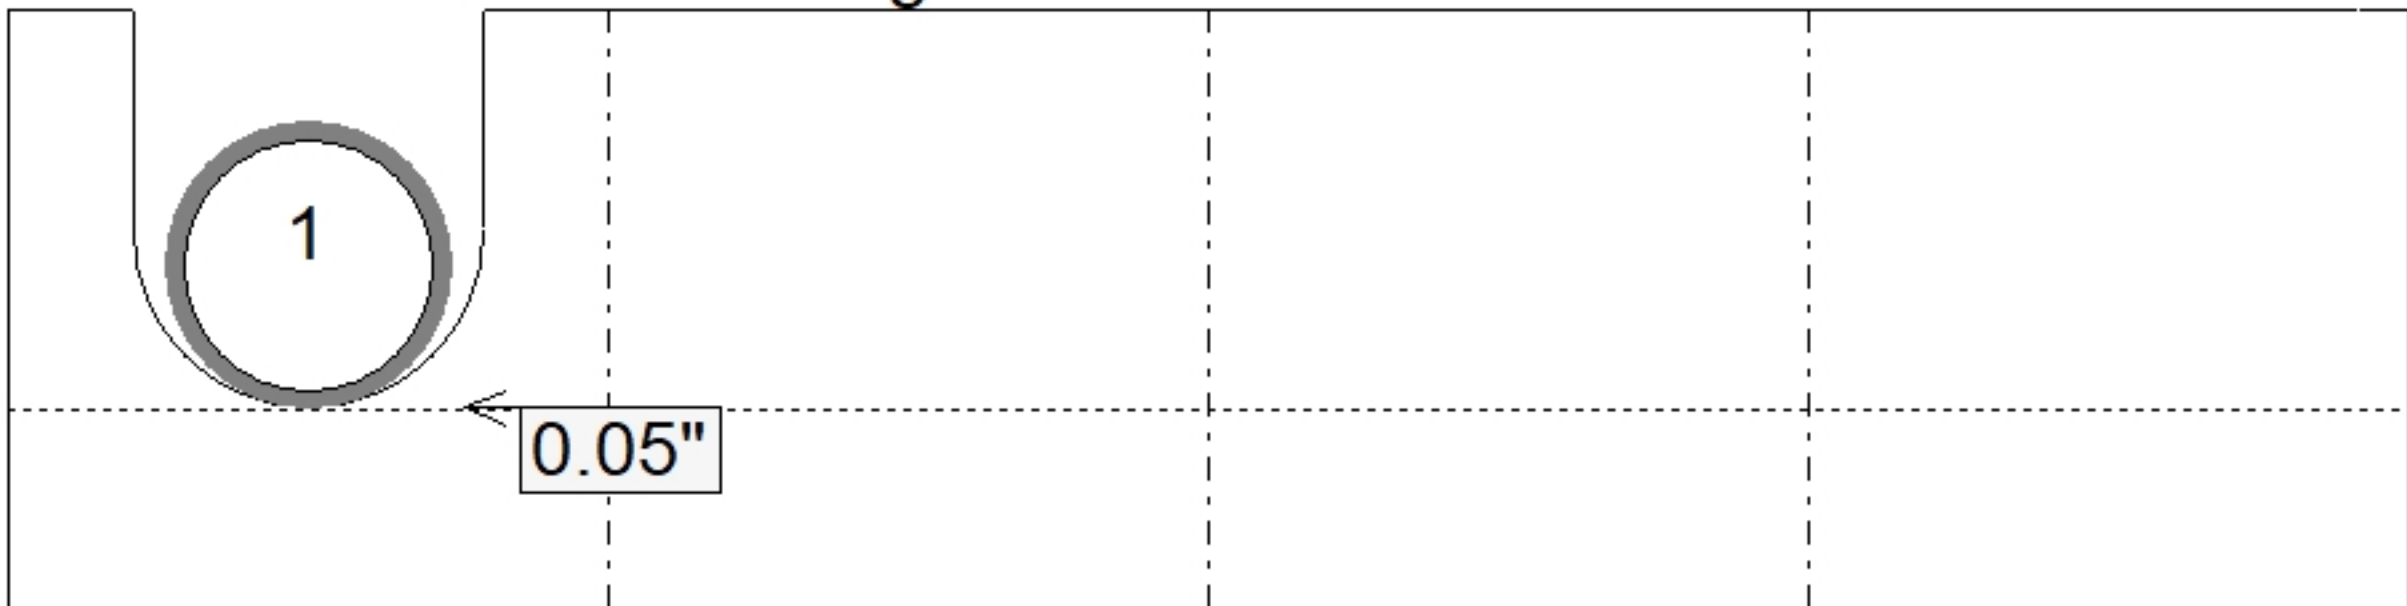


Job Name: 26-3341 - C&P Trucking Job Location: Owensboro, KY Contractor: Winwater Hartford KY Co.				PC: A. Chambers TECH: Jared - F Plant: 100	
Structure ID: AA4 ST-DBI Spec: Storm Type: BX 8inW, 8inF Size: 24" x 24" Rim: 408.21' Invert: 406.48' Rim to Invert: 1.73' Sump: 0.75" Floor (Top): 406.418' Floor Height: 8" Floor (Bot): 405.751' Overall Height: 2.333' Slack: 1.51"	
Structure Notes: . 1. PER ASTM C913 SPECIFICATIONS. 2. CONCRETE = 4,000 PSI AT 28 DAYS. 3. NO STEPS AND NO INVERT CHANNEL. 4. CASTING BY ICAST (HOE 280T F/G). . REINFORCING PER ASTM A615 (GRADE 60). - WALLS (As .12) #5 BARS AT 12" C.C.E.W. - FLOOR (As .12) #5 BARS AT 12" C.C.E.W.				STRUCTURE SUMMARY: P2) 24" x 24" - CASTING HEIGHT - 4" P1) 24" x 24" - BOX BASE 8inW, 8inF, Variable Ht - 16" 1) CASTING - HOE 280T F/G 1) 24" x 24" - Conseal CS-102 1.00" 1) DOGHOUSE INVRTD - 14" 0 lb 2313 lb 182 lb 0 lb 0 lb ----- Structure Total: 2495 lb	
 Invert: 1 Degree: 0°				<table><tr><th>Position</th><th>Elev</th><th>Angle</th><th>Pipe</th><th>Pipe OD</th><th>Hole</th><th>Connector</th><th>Up (")</th><th>Ref</th></tr><tr><td>Rim</td><td>408.21'</td><td></td><td></td><td></td><td></td><td></td><td></td><td></td></tr><tr><td>Reducer</td><td></td><td></td><td></td><td></td><td></td><td></td><td></td><td></td></tr><tr><td>Invert 1</td><td>406.48'</td><td>0°</td><td>10" HDPE</td><td>11.4"</td><td>14"</td><td>DOGHOUSE INVRTD 14"</td><td>0.05"</td><td>P1</td></tr><tr><td>Invert 2</td><td></td><td></td><td></td><td></td><td></td><td></td><td></td><td></td></tr><tr><td>Invert 3</td><td></td><td></td><td></td><td></td><td></td><td></td><td></td><td></td></tr><tr><td>Invert 4</td><td></td><td></td><td></td><td></td><td></td><td></td><td></td><td></td></tr><tr><td>Invert 5</td><td></td><td></td><td></td><td></td><td></td><td></td><td></td><td></td></tr><tr><td>Invert 6</td><td></td><td></td><td></td><td></td><td></td><td></td><td></td><td></td></tr><tr><td>Invert 7</td><td></td><td></td><td></td><td></td><td></td><td></td><td></td><td></td></tr><tr><td>Invert 8</td><td></td><td></td><td></td><td></td><td></td><td></td><td></td><td></td></tr></table>				Position	Elev	Angle	Pipe	Pipe OD	Hole	Connector	Up (")	Ref	Rim	408.21'								Reducer									Invert 1	406.48'	0°	10" HDPE	11.4"	14"	DOGHOUSE INVRTD 14"	0.05"	P1	Invert 2									Invert 3									Invert 4									Invert 5									Invert 6									Invert 7									Invert 8								
Position	Elev	Angle	Pipe	Pipe OD	Hole	Connector	Up (")	Ref	
Rim	408.21'	
Reducer	
Invert 1	406.48'	0°	10" HDPE	11.4"	14"	DOGHOUSE INVRTD 14"	0.05"	P1	
Invert 2	
Invert 3	
Invert 4	
Invert 5	
Invert 6	
Invert 7	
Invert 8	
				Default - Interior Dimensions Front Right Back Left  EXT 16" 8"	
Submittal Drawing 8/27/2026 12:59:31 PM				SUBMITTAL APPROVED BY:	