

Contractor: ADS Advanced Drainage Systems, Inc.

Plant: Beaver Dam




Slack: -0.32"

- TOP SLAB (As .62)
 - BOTTOM MAT #5 BARS AT 6" C.C.E.W.
 - TOP MAT #4 BARS AT 12" O.C.E.W.
- RISER/WALLS (As .36)
- FLOOR (As .47) #5 BARS AT 8" C.C.E.W.

1) Hole - 34


0 lb

Structure Total: 100426 lb

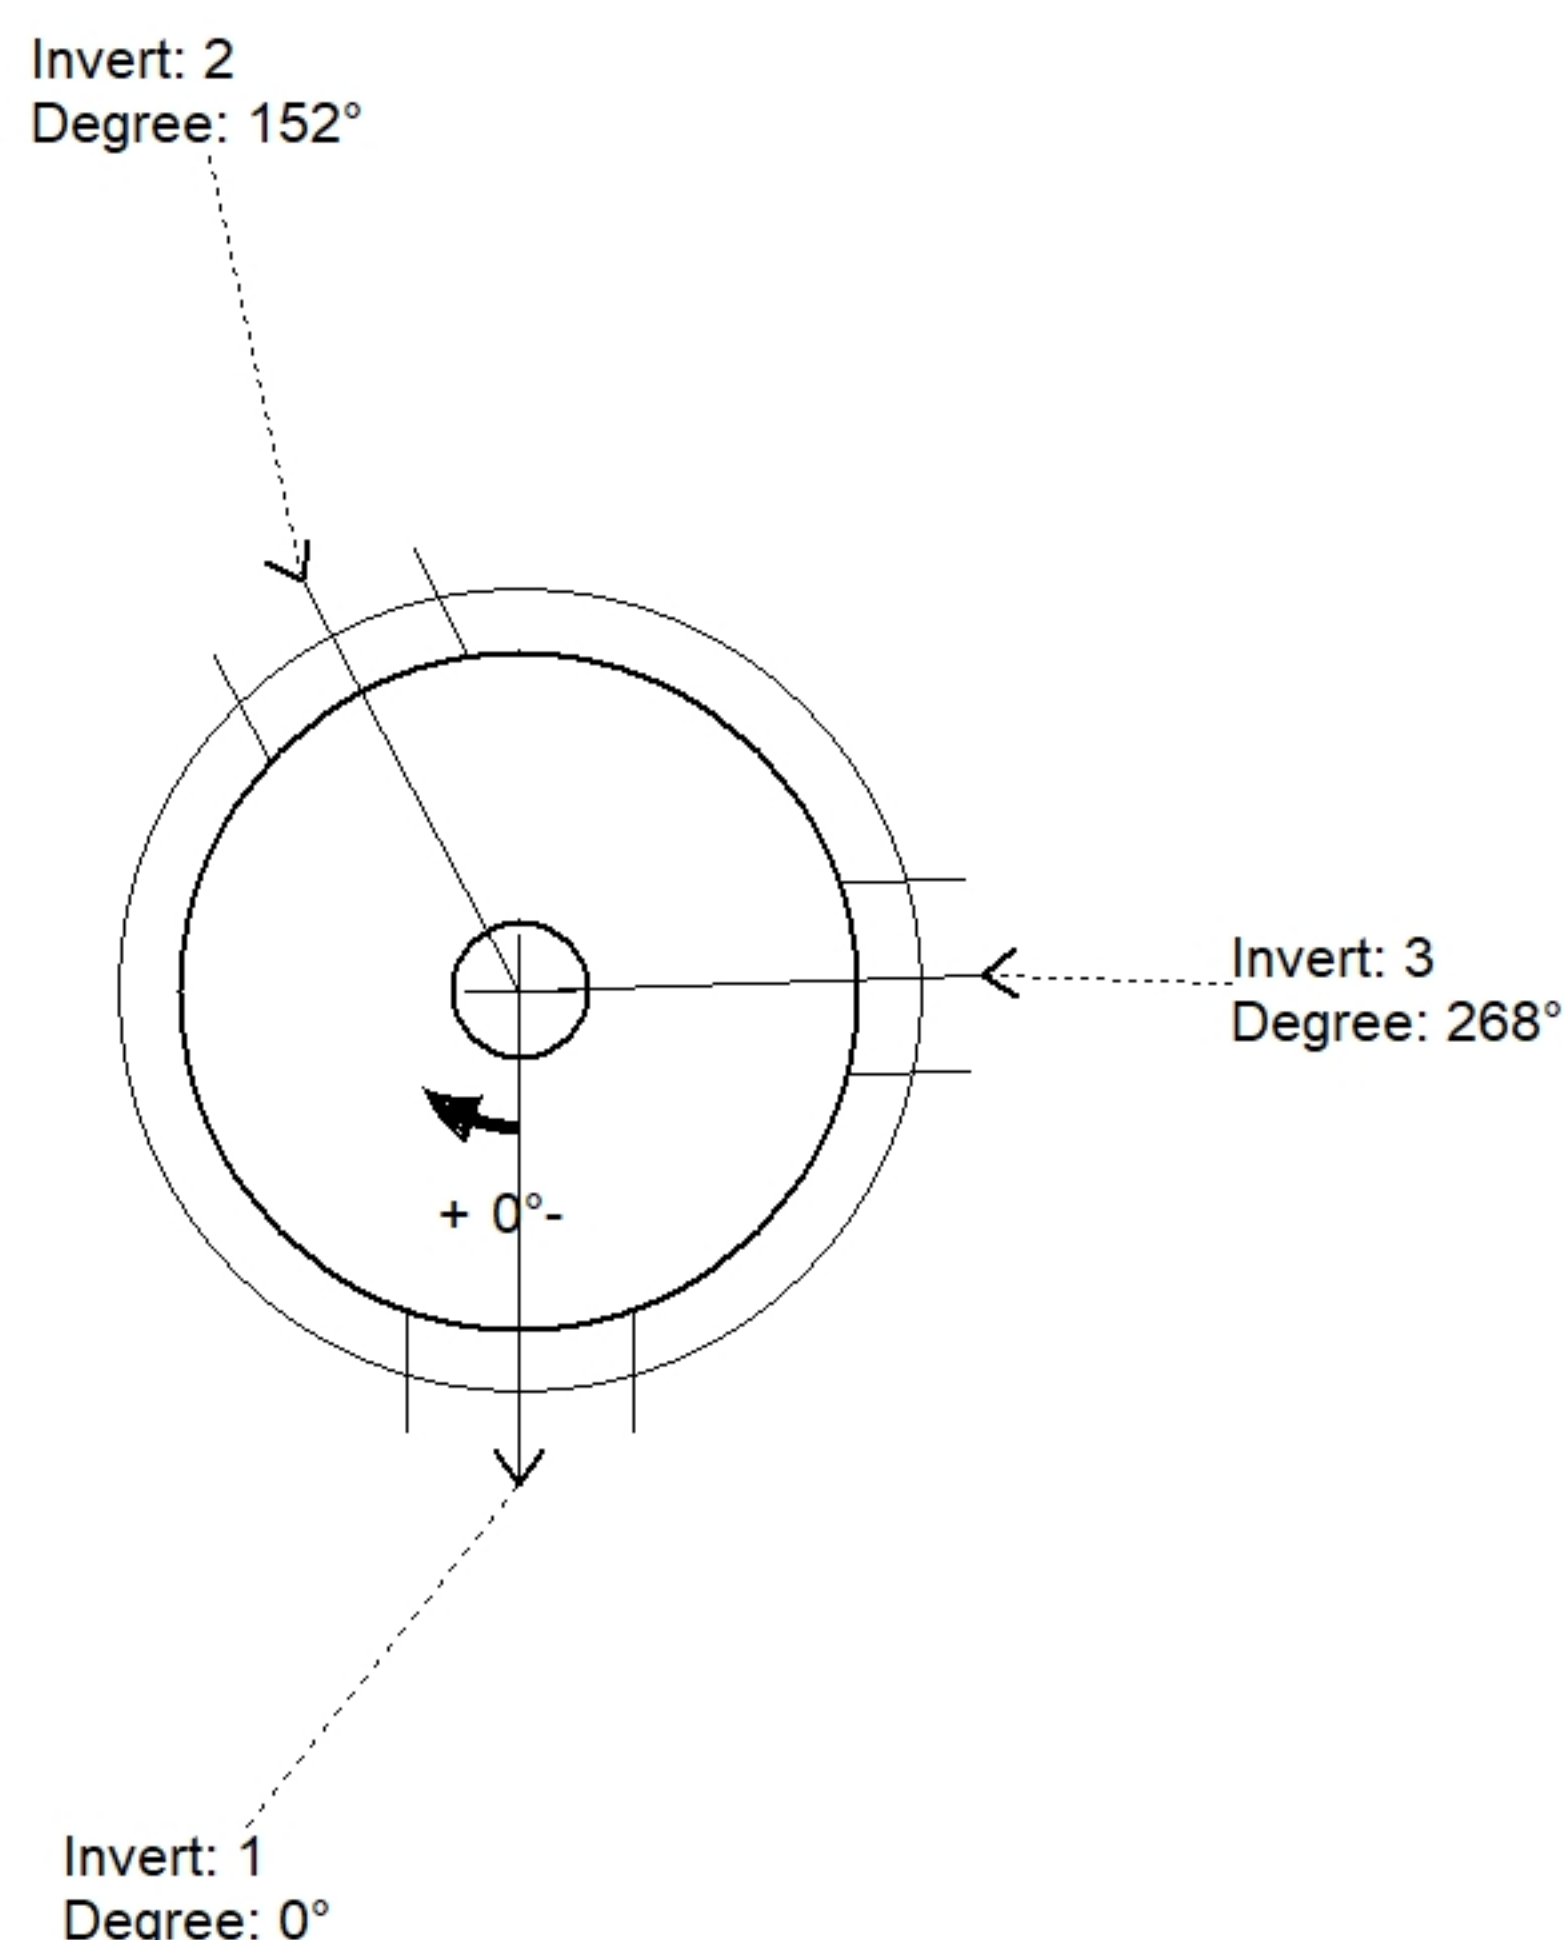

Position	Elev	Angle	Pipe	Pipe OD	Hole	Connector	Up ()	Ref
Rim	528.2'							
Reducer								
Invert 1	524.06'	0°	30" RCP B WALL	37"	40" x 39"	DOGHOUSE INVRTD 40"x39"	41.5"	P3
Invert 2	524.06'	152°	30" RCP B WALL	37"	40" x 39"	DOGHOUSE INVRTD 40"x39"	41.5"	P3
Invert 3	524.06'	268°	24" RCP B WALL	30"	34"	Hole 34	41"	P3
Invert 4								
Invert 5								
Invert 6								
Invert 7								
Invert 8								

Default - Interior Dimensions

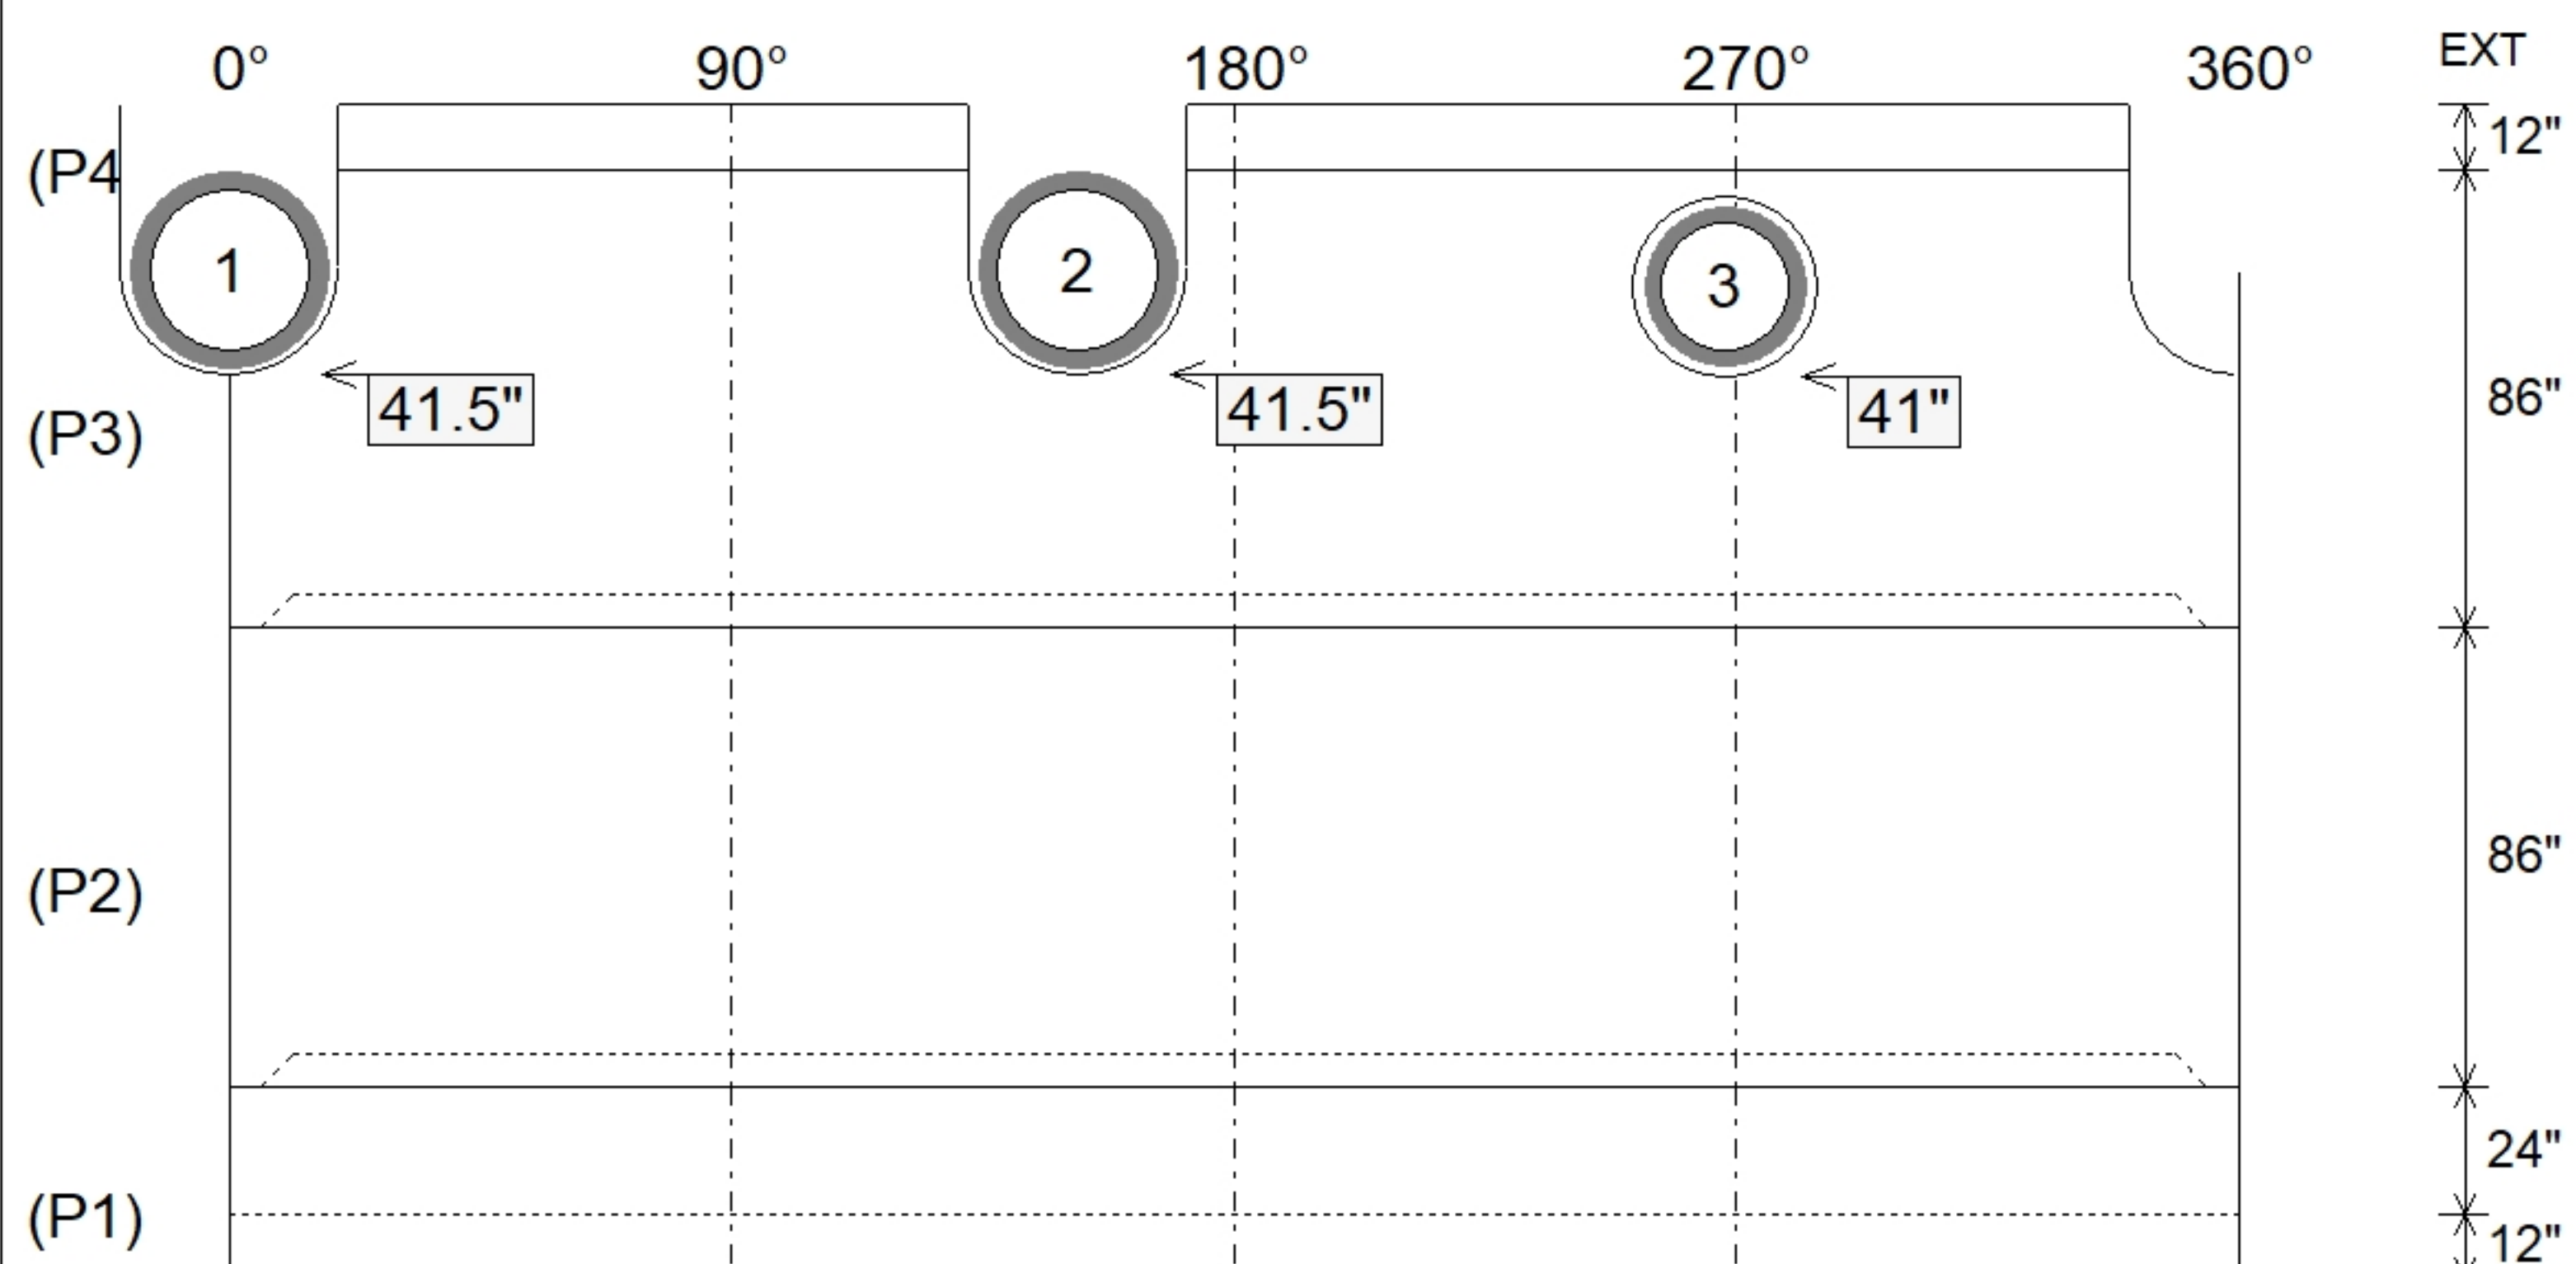

SUBMITTAL
APPROVED BY: