

Job Name: 26-3354 ADS Nottingham Flats

Job Location: Florence, KY

Contractor: ADS Advanced Drainage Systems, Inc.

Plant: Beaver Dam

8/26/2026 10:58:10 AM

Tech: S. Felletter

PC: M. Sullivan



Structure ID: S227

P2 MH048RS36S

MH RISER NO STEPS T/G

P7) 24" - CASTING HEIGHT - 7"

P6) 24" - GRADE RING F/F - 4"

P5) 48" - MH FLAT LID w/24" Center Hole F/G - 12"

P4) 48" - MH RISER NO STEPS T/G - 72"

P3) 48" - MH RISER SPECIAL T/G - 72"

P2) 48" - MH RISER NO STEPS T/G - 36"

P1) 48" - MH BASE T/n - 18"

1) ASSEMBLY REQUIRED

1) JOINT WRAP - 0.065"x6"x50' CONSEAL CS212

1) JOINT WRAP PRIMER - CONSEAL CS-75 (1 gal.)

1) CASTING - HOE MC-375 F/C Storm

4) 48" - Conseal CS-102 1.00"

2) 24" - Conseal CS-102 1.00"

2) Hole - 30

0 lb

270 lb

1580 lb

5030 lb

4398 lb

2515 lb

2588 lb

0 lb

0 lb

0 lb

271 lb

0 lb

0 lb

0 lb

Structure Total: 16651 lb

Structure Notes:

1. PER ASTM C478 SPECIFICATIONS.

2. CONCRETE = 4,000 PSI AT 28 DAYS.

3. CASTING BY ICAST (HOE MC-375 F/C "STORM").

4. LIFTING ANCHORS TO BE INSTALLED ON THE OUTSIDE OF THE STRUCTURE.

5. P2 & P3 RISERS TO BE MECHANICALLY ATTACHED PRIOR TO INTERNAL INSTALLATION/DELIVERY

REINFORCING PER ASTM A615 (GRADE 60).

- TOP SLAB (As .62) #5 BARS AT 6" C.C.E.W.

- RISER/WALLS (As .12)

- FLOOR (As .31) #5 BARS AT 12" C.C.E.W.

Rim: 925.03'

Rim to Invert: 11.72'


Slack: 0.64"


Sump: 81"

Step Position: 0°


Position	Elev	Angle	Ext. (cw)	Pipe	Pipe OD	Connector	Hole	Horz Size	Up ()	Offset
Invert 1										
Invert 2										
Invert 3										
Invert 4										
Invert 5										
Invert 6										
Invert 7										
Invert 8										

RIGHT-SIDE UP VIEW (int. dimensions)

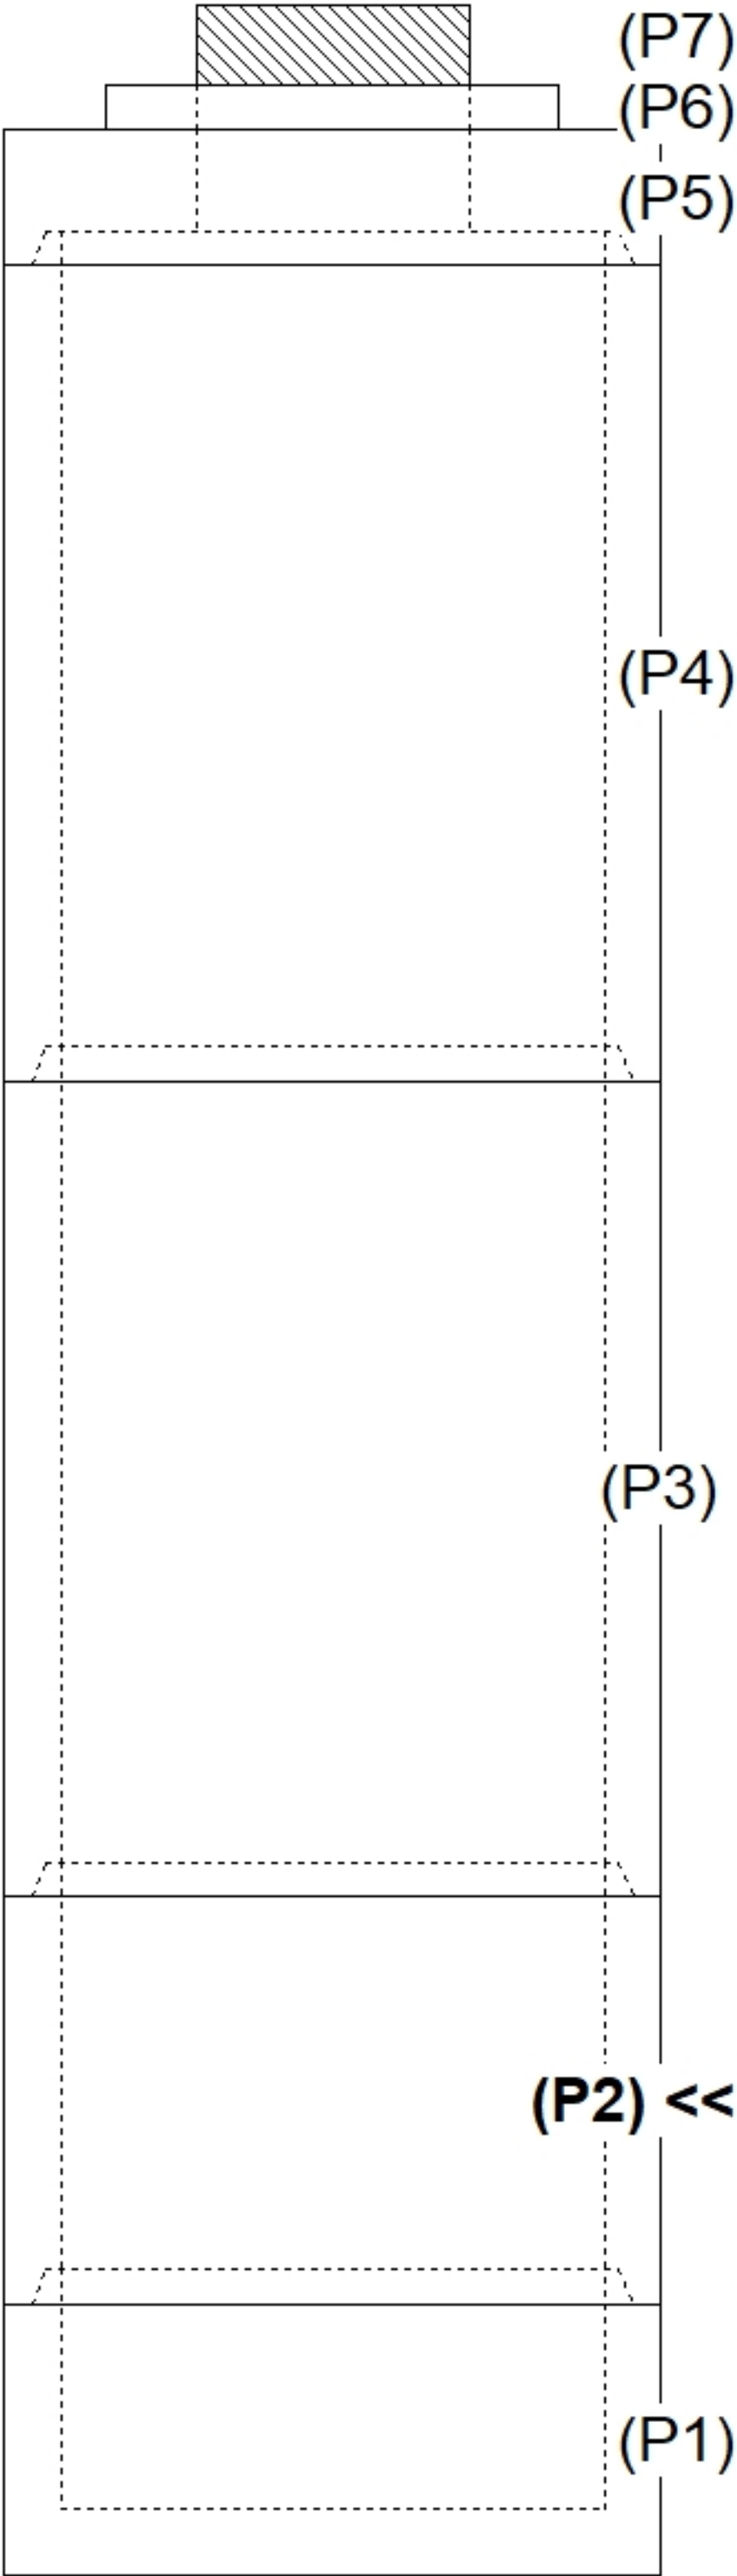

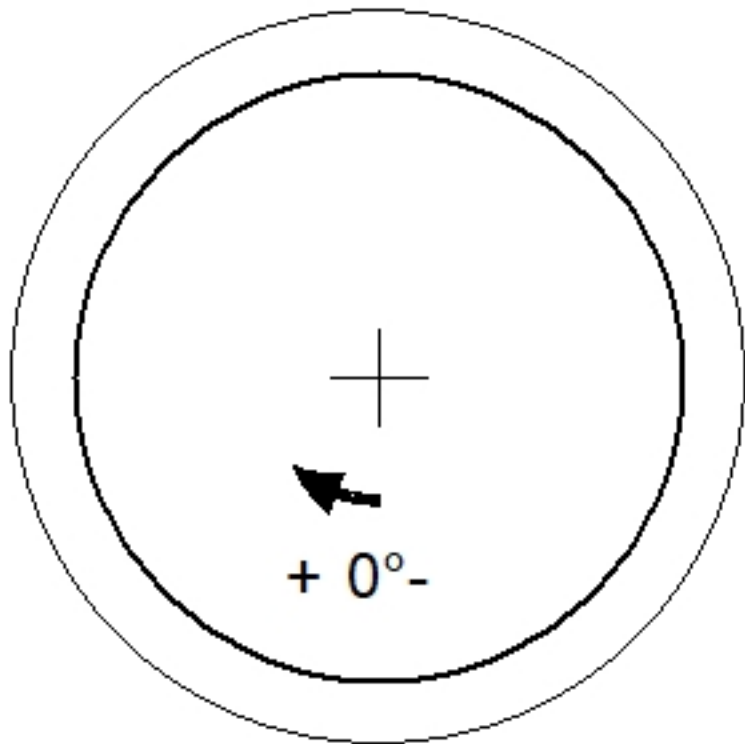

INSIDE WALL DIMENSIONS

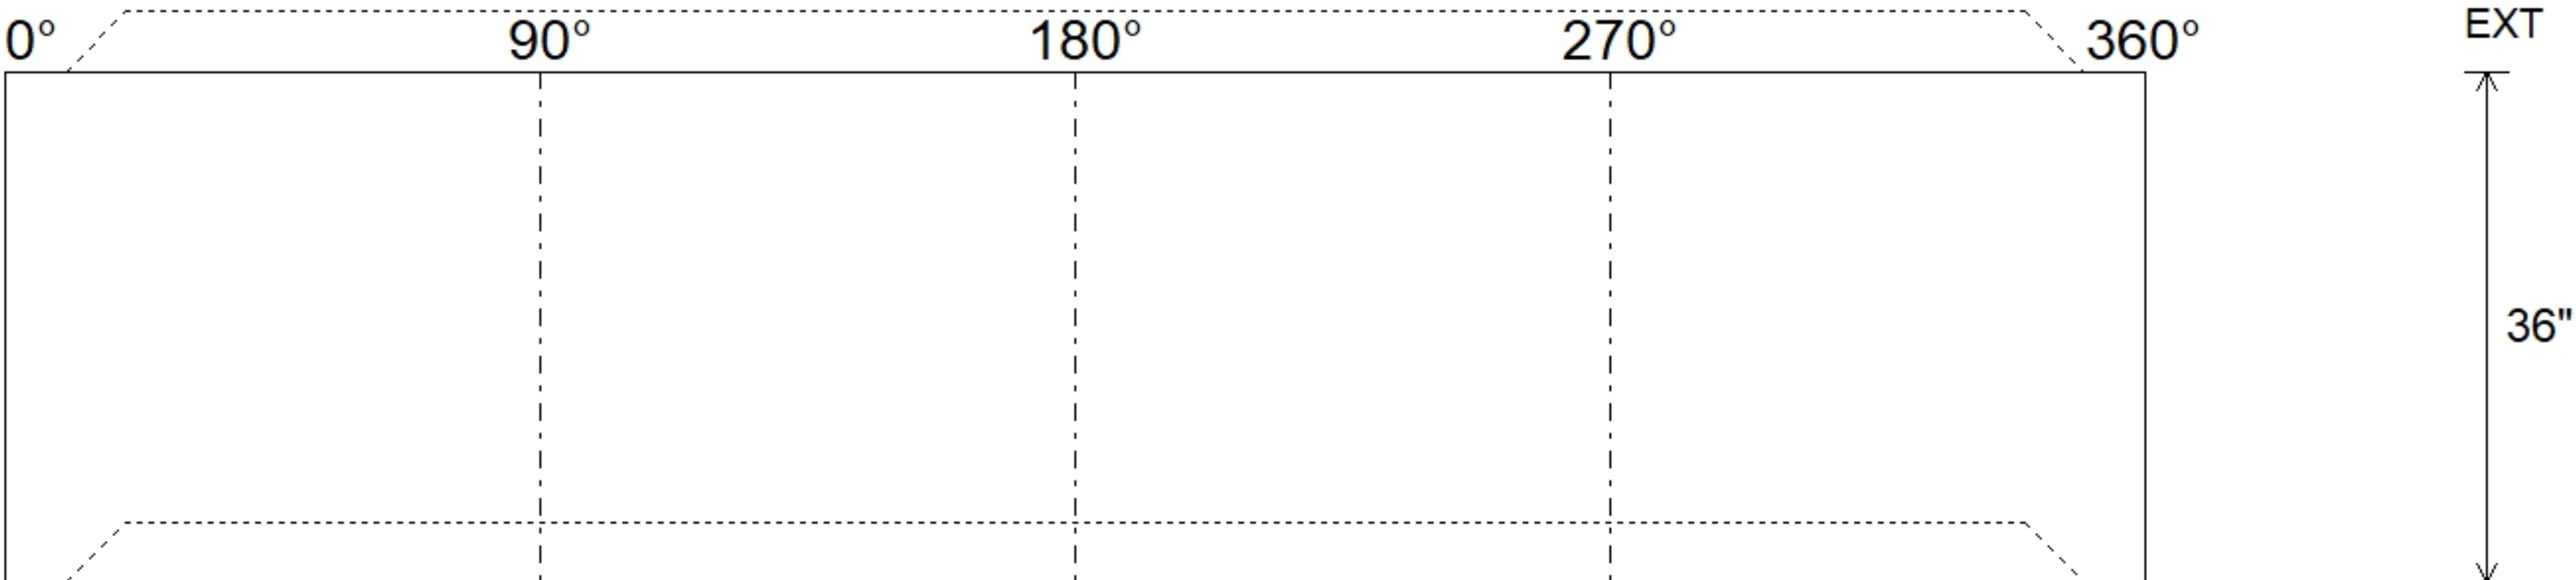

Coating (Int):

Coating (Ext):

Seam Up: Tongue

Seam Dn: Groove

Wall Thickness: 5"

Floor Height: 0"

Height (Int): 36"

Height (Ext): 36"

Weight (Net): 2515 lb

Volume (Net): 0.64cu.yd