


Floor (Bot): 560.43'
Overall Height: 7.104'
Slack: -0.05"

4667 lb
17162 lb
0 lb
0 lb
0 lb
0 lb
0 lb


Structure Total: 21829 lb

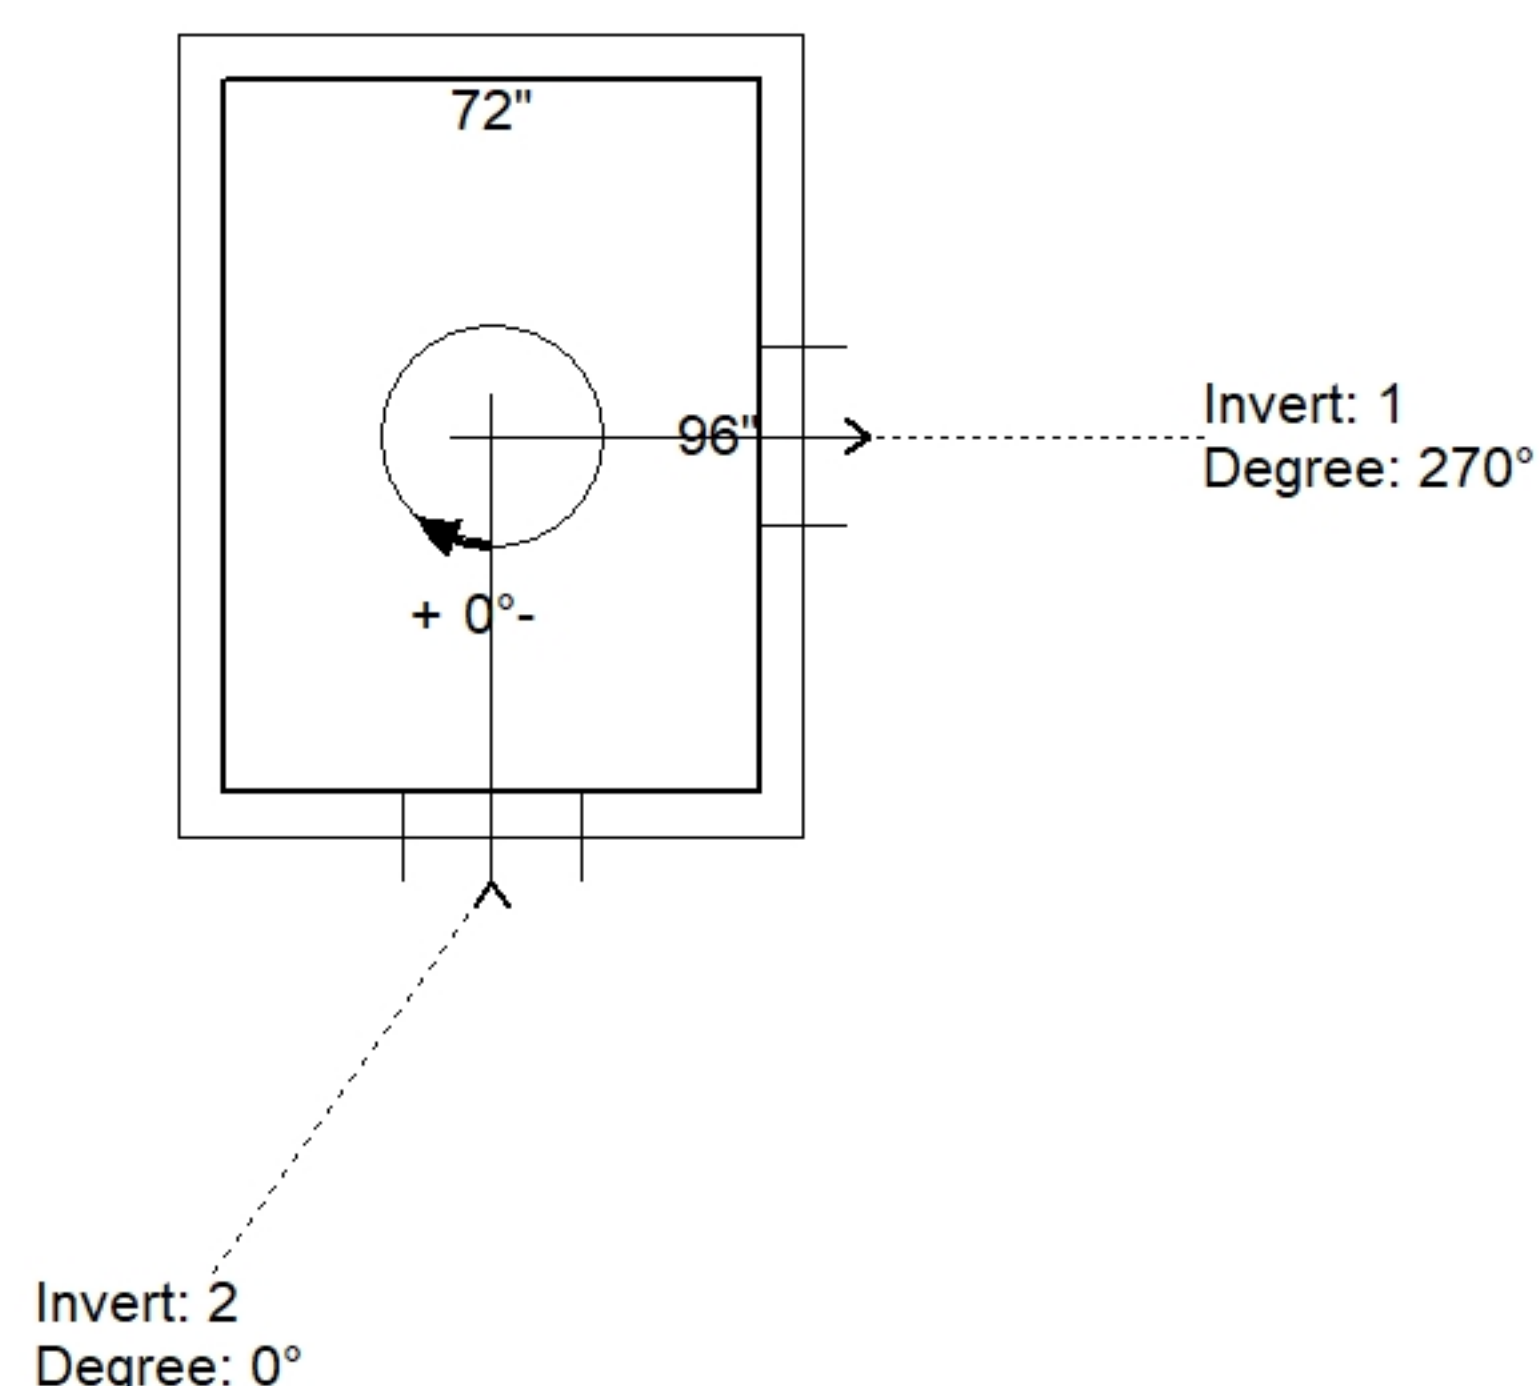

Position	Elev	Angle	Pipe	Pipe OD	Hole	Connector	Up ()	Ref
Rim	567.53'							
Reducer								
Invert 1	560.93'	270°	18" HDPE	21.2"	24"	Hole 24	-3"	P1
Invert 2	561.43'	0°	18" HDPE	21.2"	24"	Hole 24	3"	P1
Invert 3								
Invert 4								
Invert 5								
Invert 6								
Invert 7								
Invert 8								

72" x 96" - BOX BASE 6inW, 6inF, Variable Ht F/n - 72" - (P1)

Default - Interior Dimensions

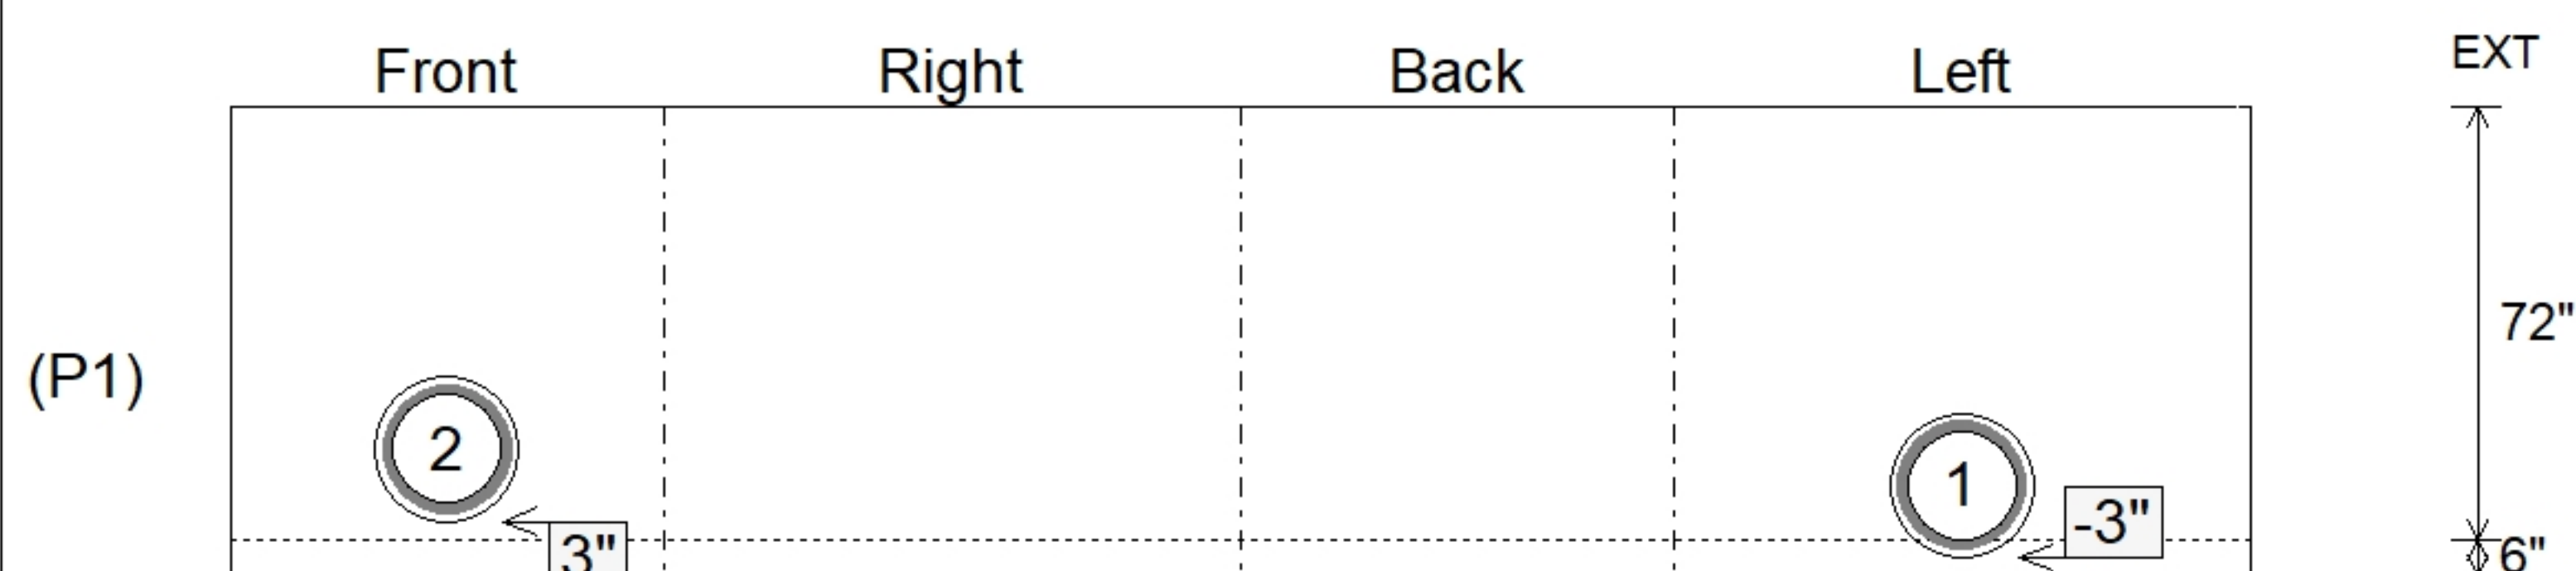

SUBMITTAL
APPROVED BY: