





Floor (Bot): 736'
Overall Height: 5.917'
Slack: -0.32"


Structure Total: 3510 lb

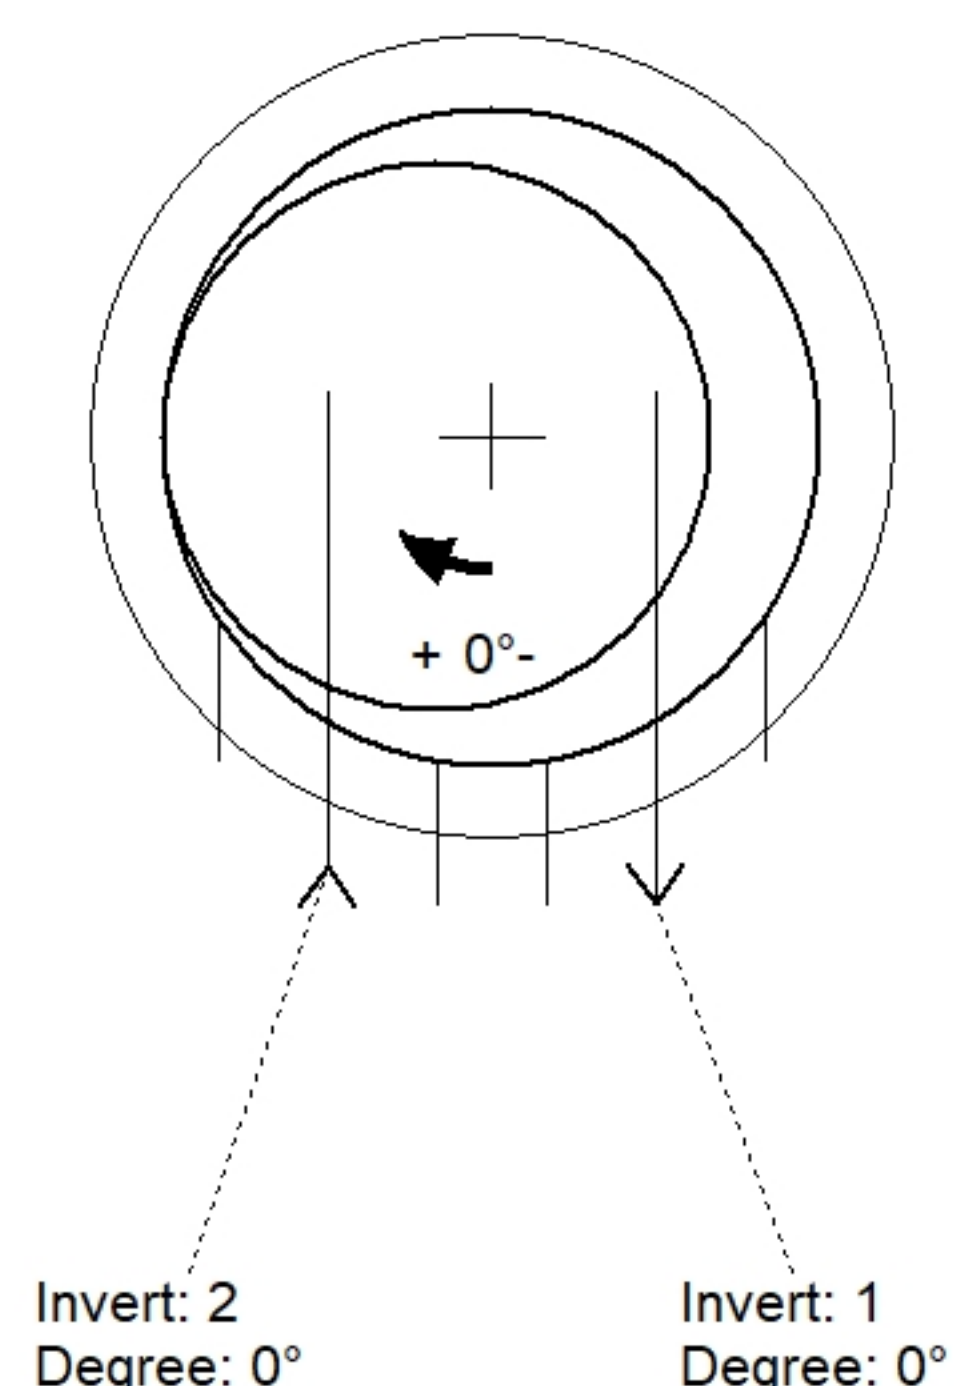

Position	Elev	Angle	Pipe	Pipe OD	Hole	Connector	Up (⌵)	Ref
Rim	741.89'							
Reducer								
Invert 1	739.5'	0°	8" HDPE	9.1"	12"	Hole 12	34"	P1
Invert 2	739.5'	0°	8" HDPE	9.1"	12"	Hole 12	34"	P1
Invert 3								
Invert 4								
Invert 5								
Invert 6								
Invert 7								
Invert 8								

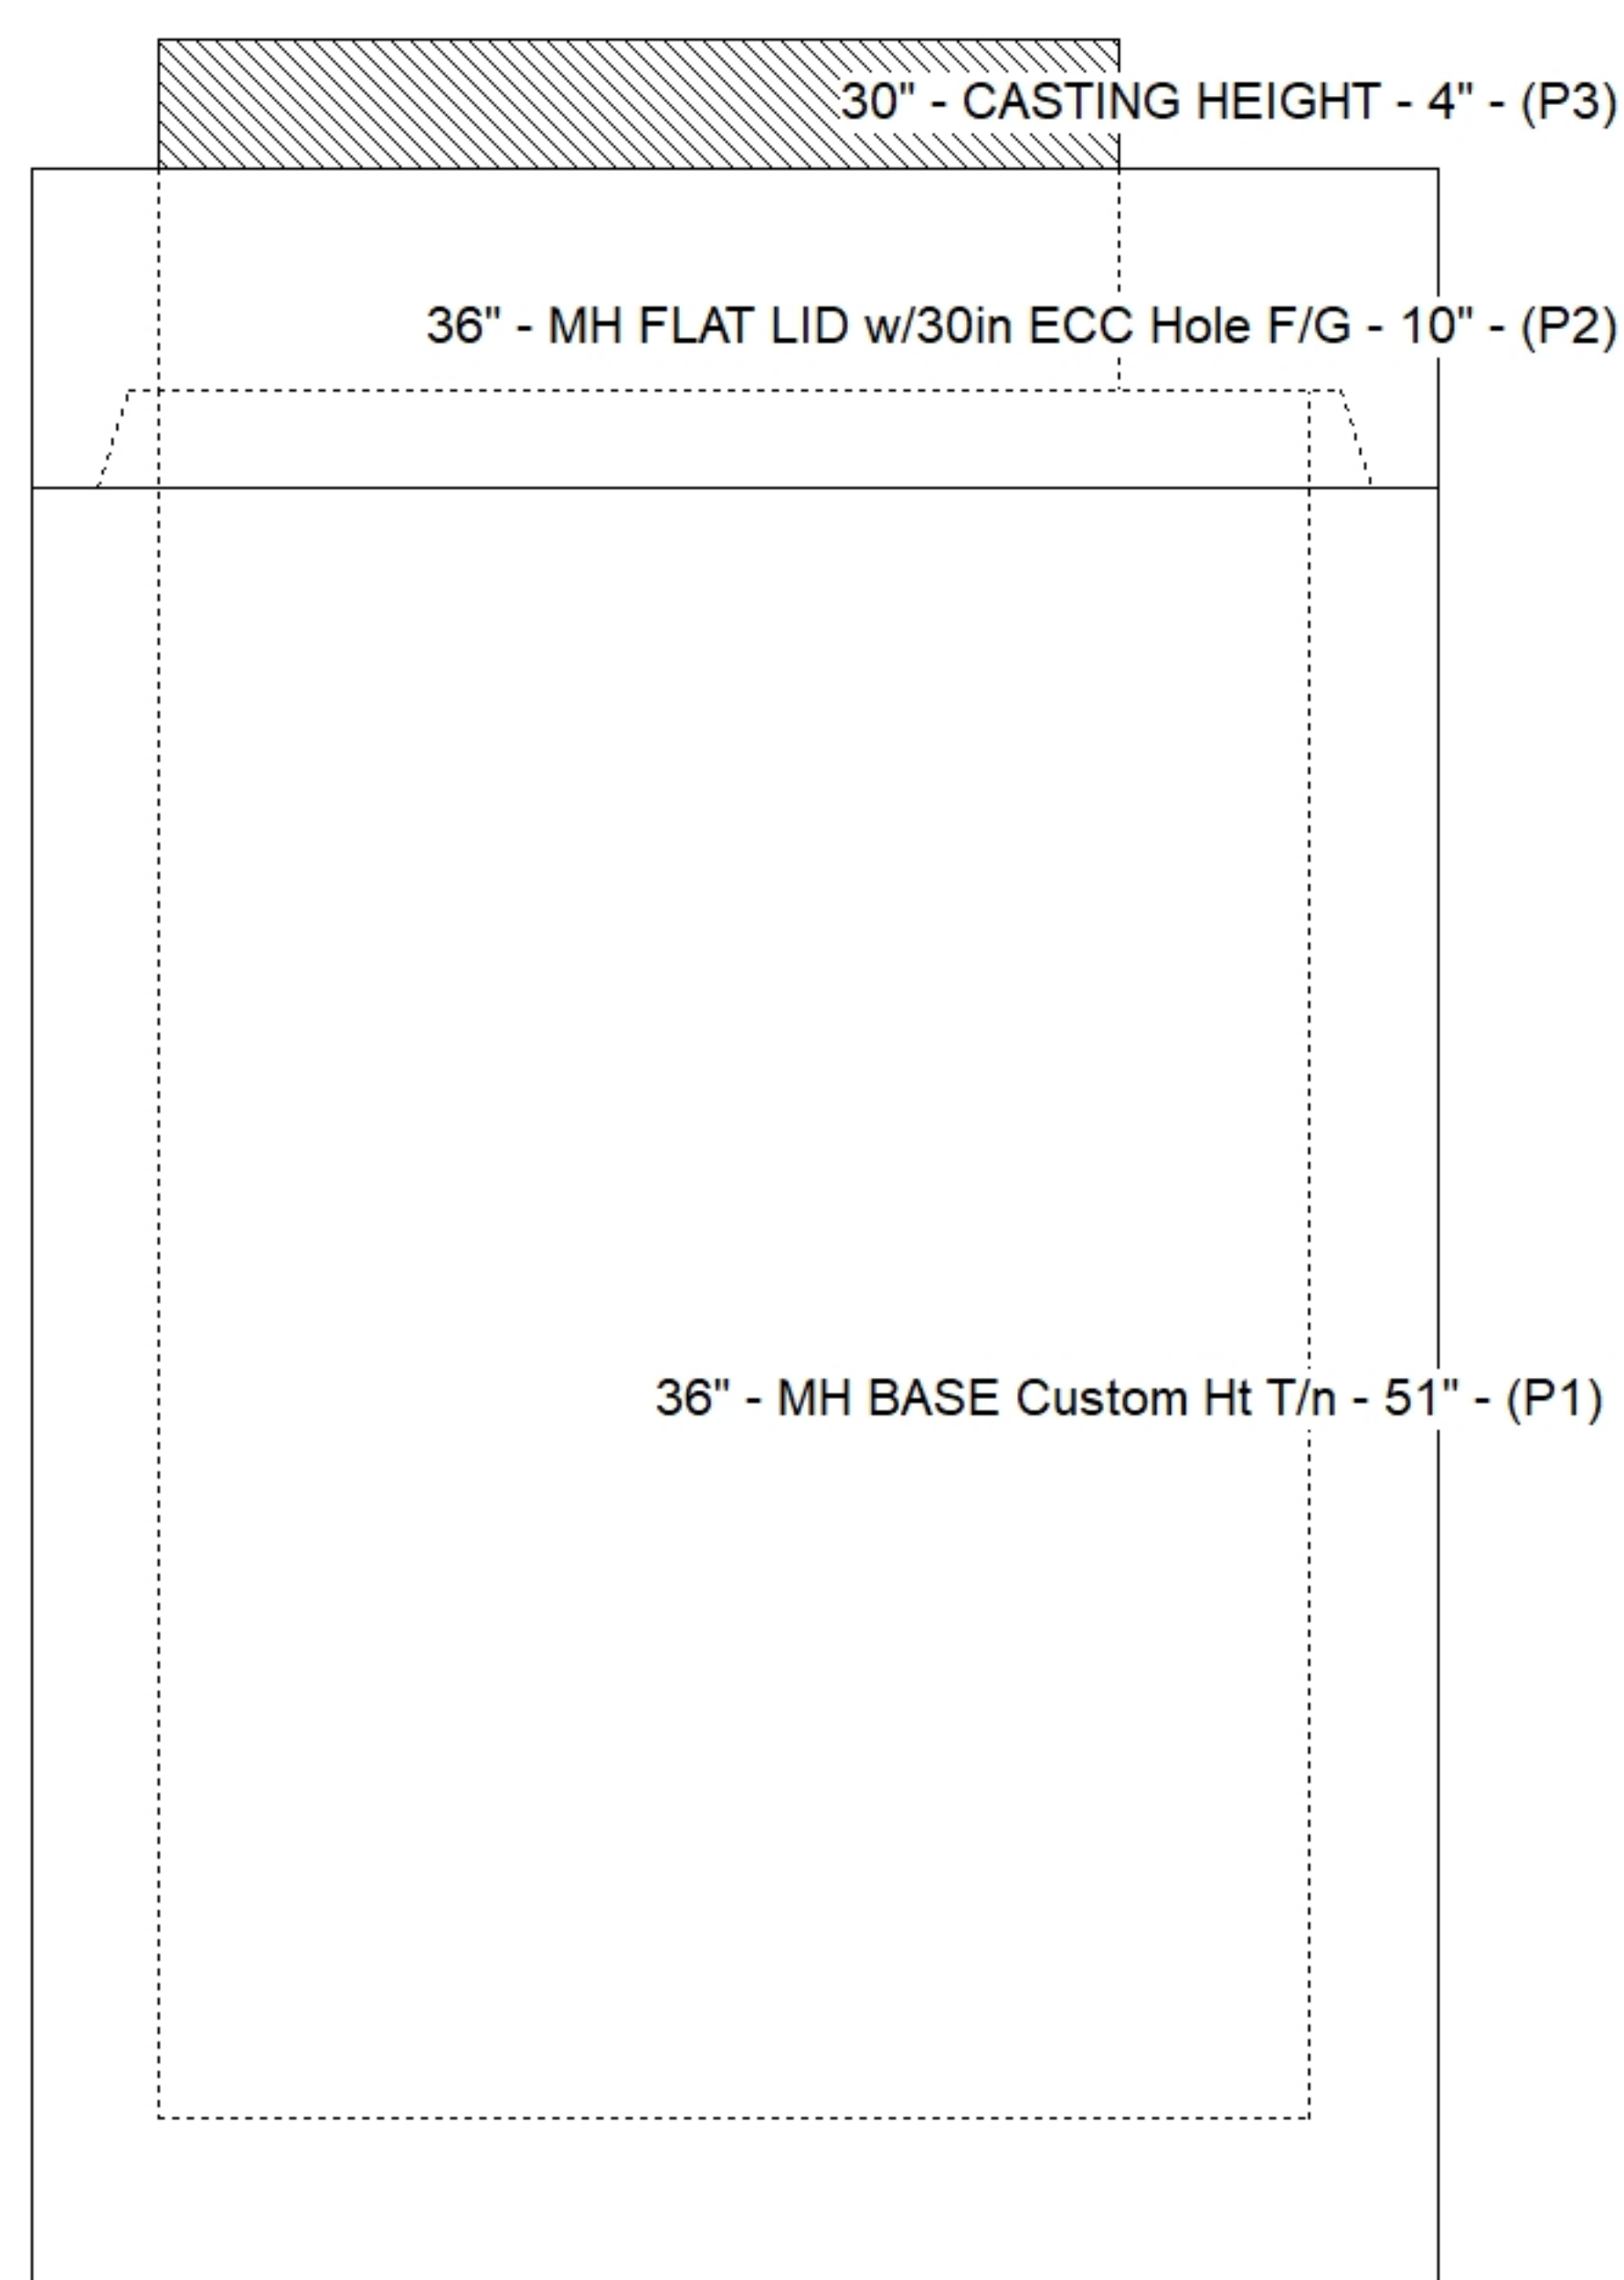

Default - Interior Dimensions

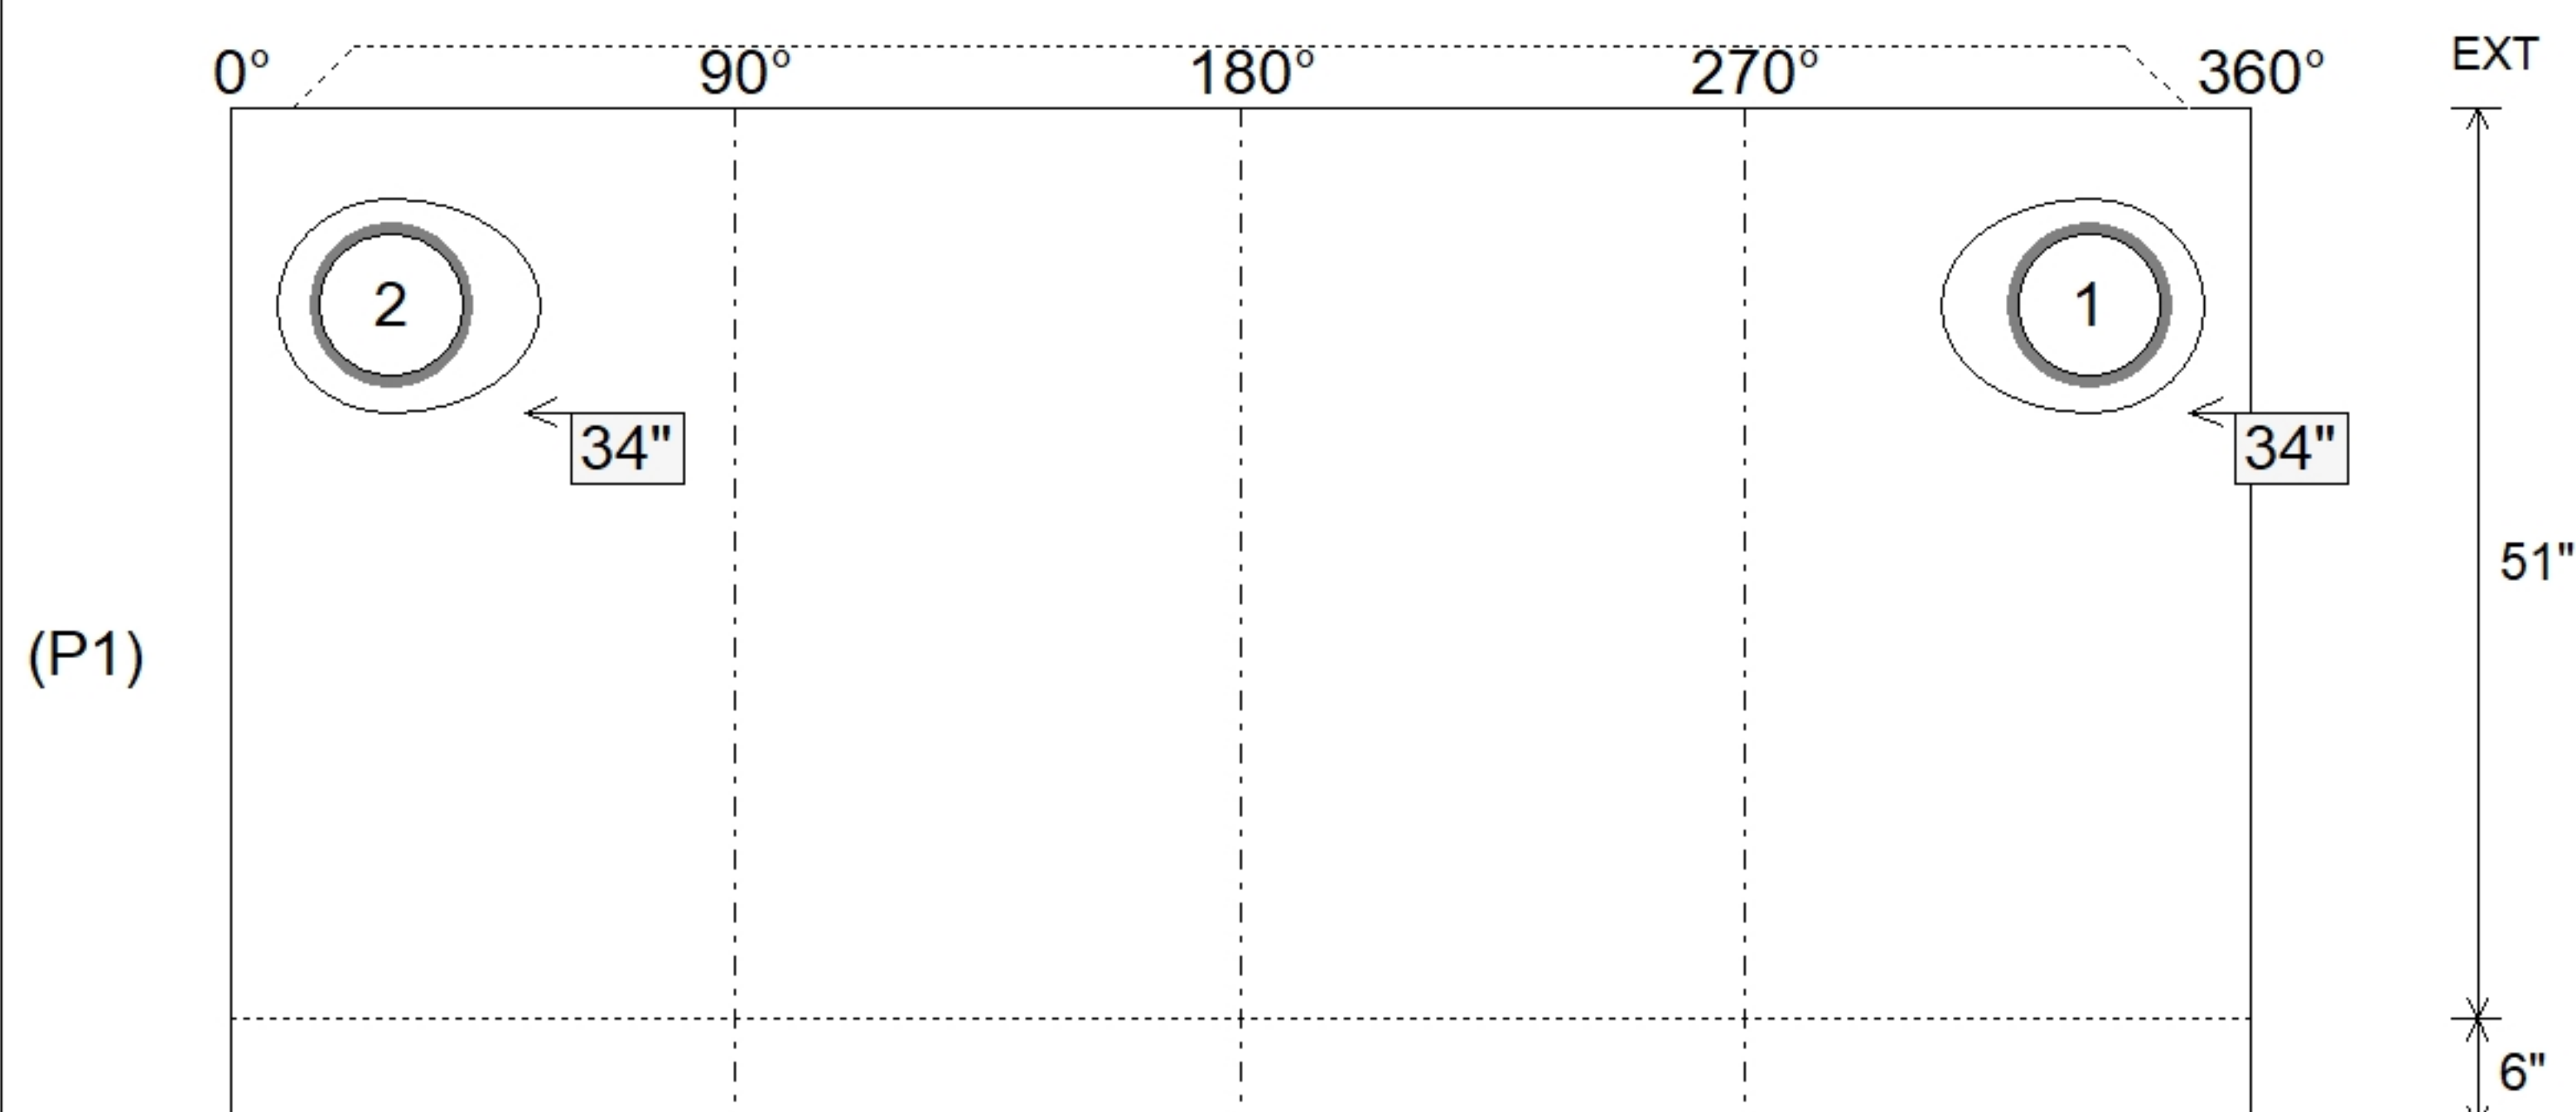

SUBMITTAL
APPROVED BY: