



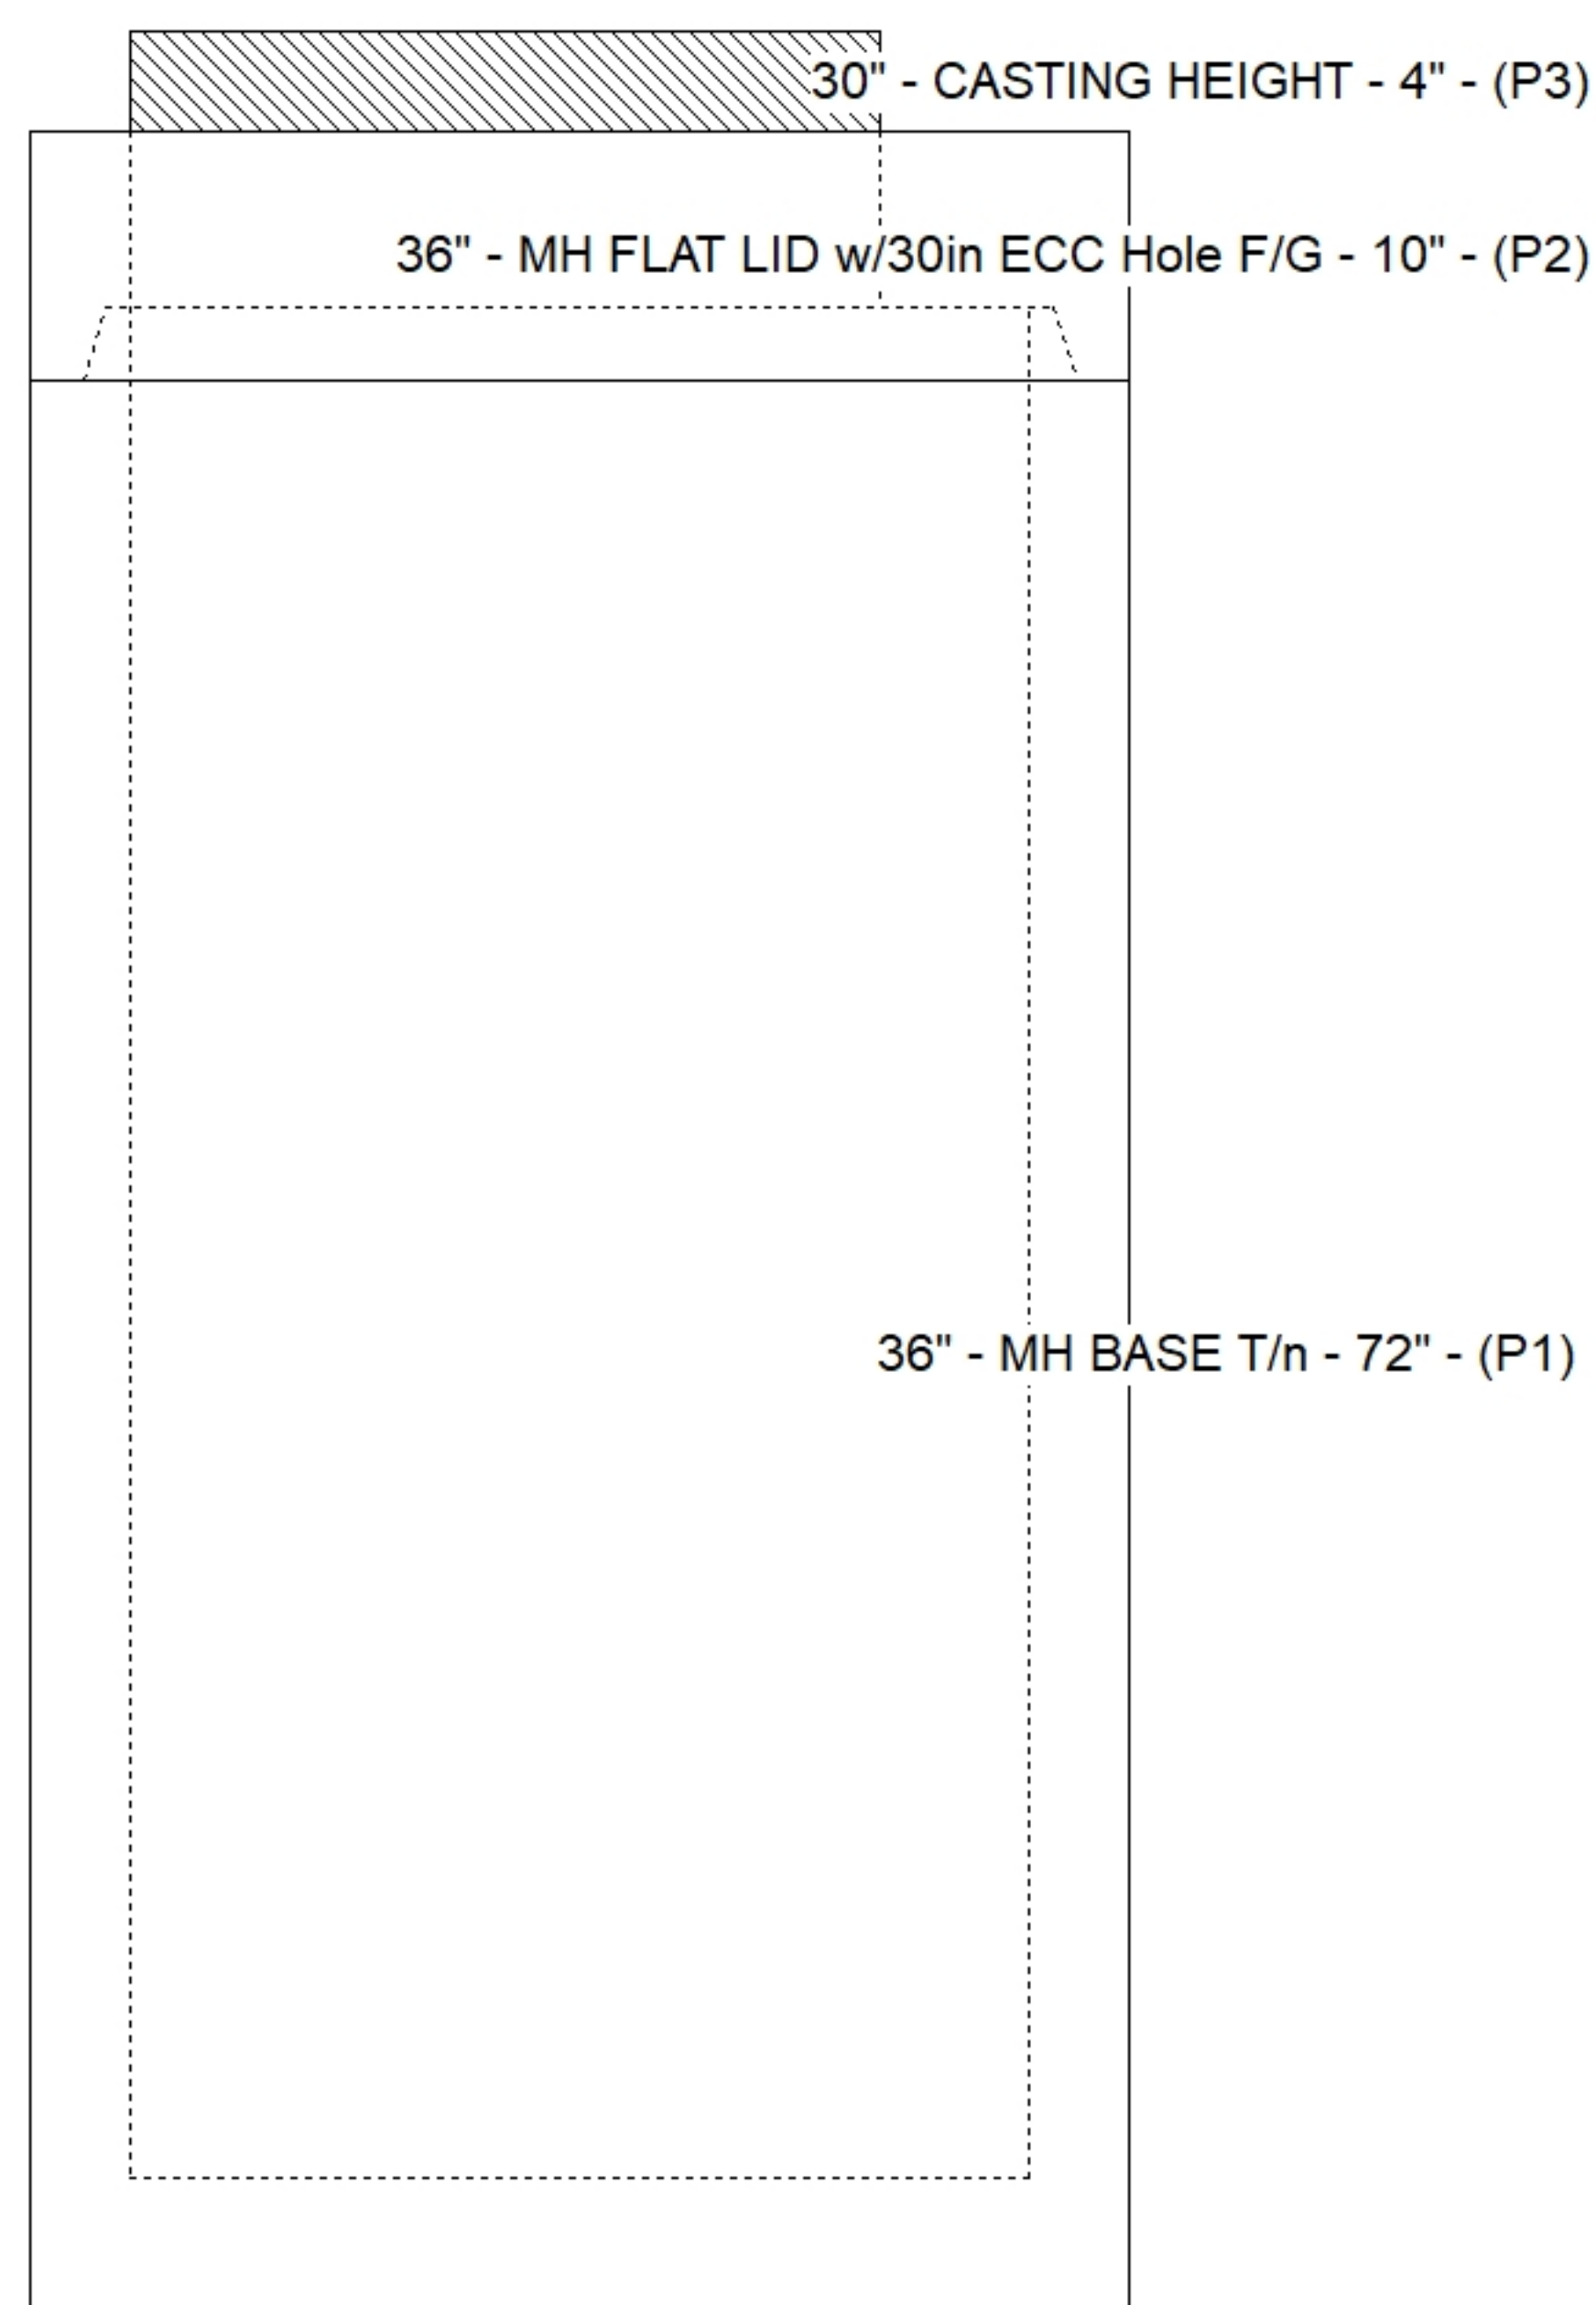


Floor (Bot): 735.9'
Overall Height: 7.667'
Slack: 5.32"

Structure Total: 4396 lb

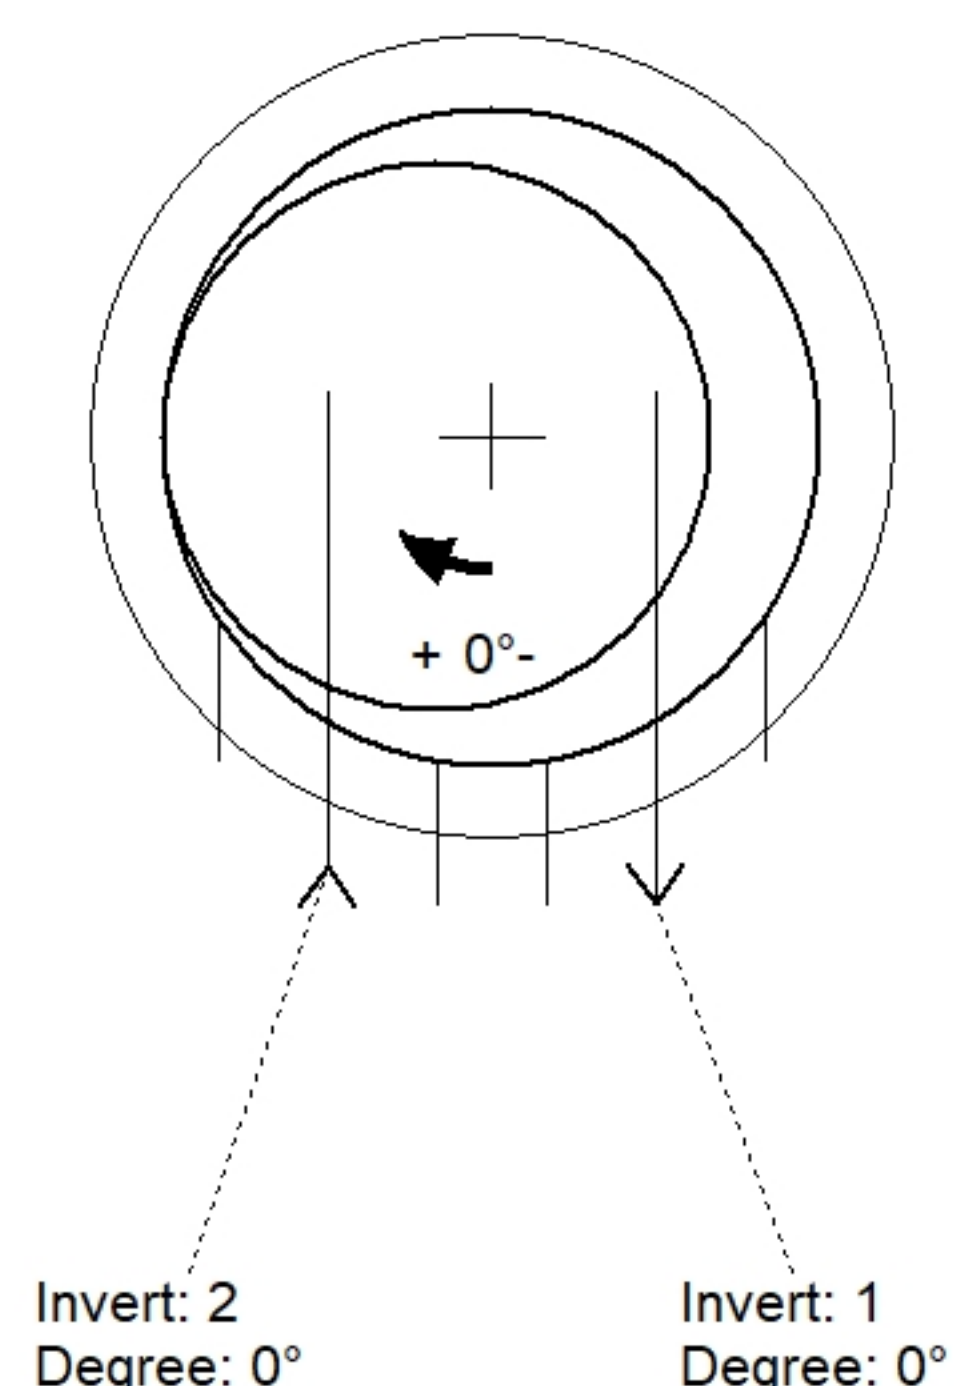

Position	Elev	Angle	Pipe	Pipe OD	Hole	Connector	Up (↓)	Ref
Rim	744.01'							
Reducer								
Invert 1	739.4'	0°	8" HDPE	9.1"	12"	Hole 12	34"	P1
Invert 2	739.4'	0°	8" HDPE	9.1"	12"	Hole 12	34"	P1
Invert 3								
Invert 4								
Invert 5								
Invert 6								
Invert 7								
Invert 8								

Default - Interior Dimensions

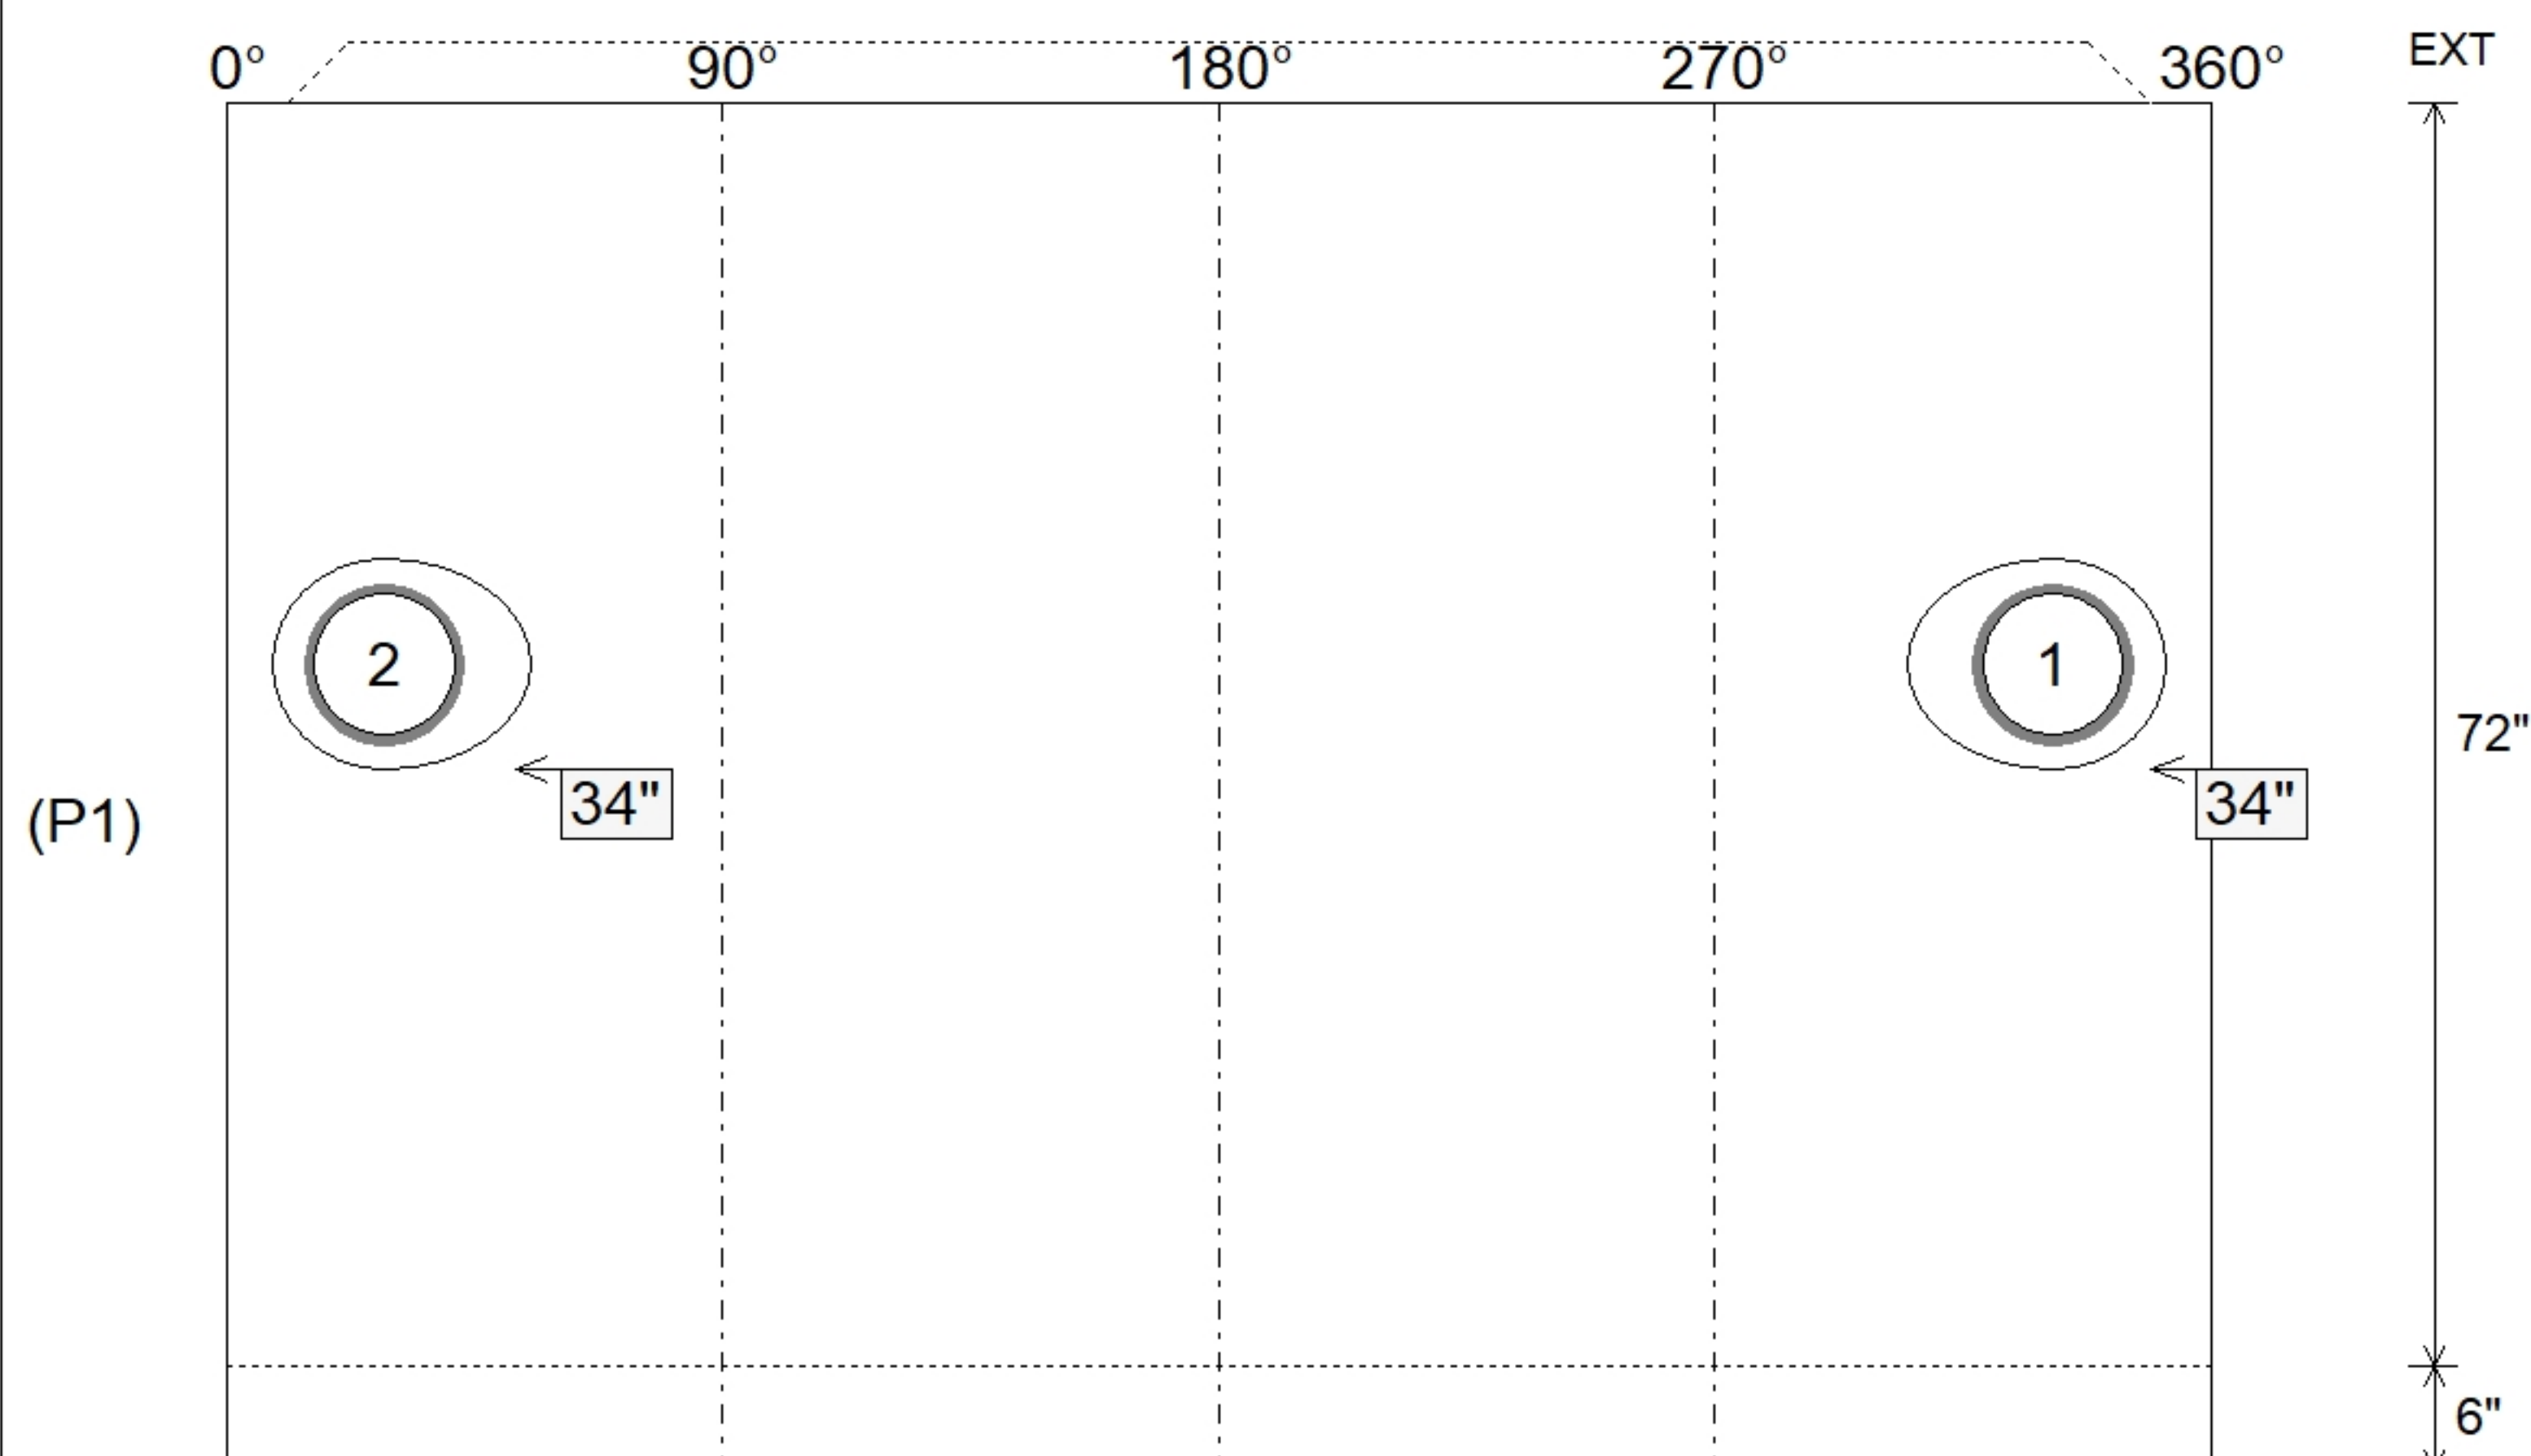

SUBMITTAL
APPROVED BY: