





Floor (Bot): 739.52'  
Overall Height: 6'  
Slack: -1.32"


Structure Total: 3935 lb

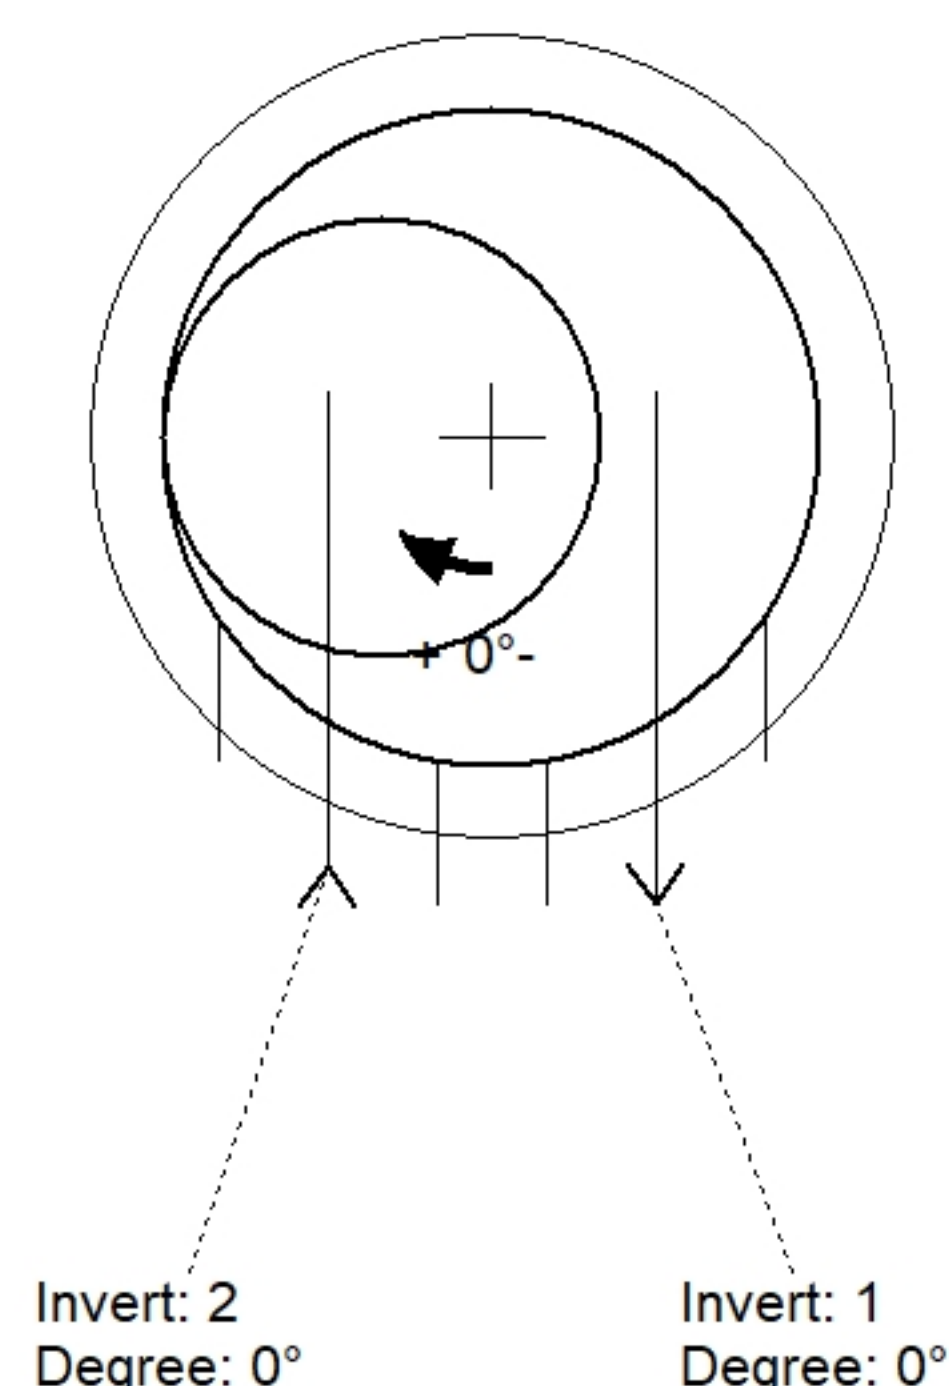

| Position | Elev    | Angle | Pipe    | Pipe OD | Hole | Connector | Up (↓) | Ref |
|----------|---------|-------|---------|---------|------|-----------|--------|-----|
| Rim      | 745.41' |       |         |         |      |           |        |     |
| Reducer  |         |       |         |         |      |           |        |     |
| Invert 1 | 743.02' | 0°    | 8" HDPE | 9.1"    | 12"  | Hole 12   | 34"    | P1  |
| Invert 2 | 743.02' | 0°    | 8" HDPE | 9.1"    | 12"  | Hole 12   | 34"    | P1  |
| Invert 3 |         |       |         |         |      |           |        |     |
| Invert 4 |         |       |         |         |      |           |        |     |
| Invert 5 |         |       |         |         |      |           |        |     |
| Invert 6 |         |       |         |         |      |           |        |     |
| Invert 7 |         |       |         |         |      |           |        |     |
| Invert 8 |         |       |         |         |      |           |        |     |

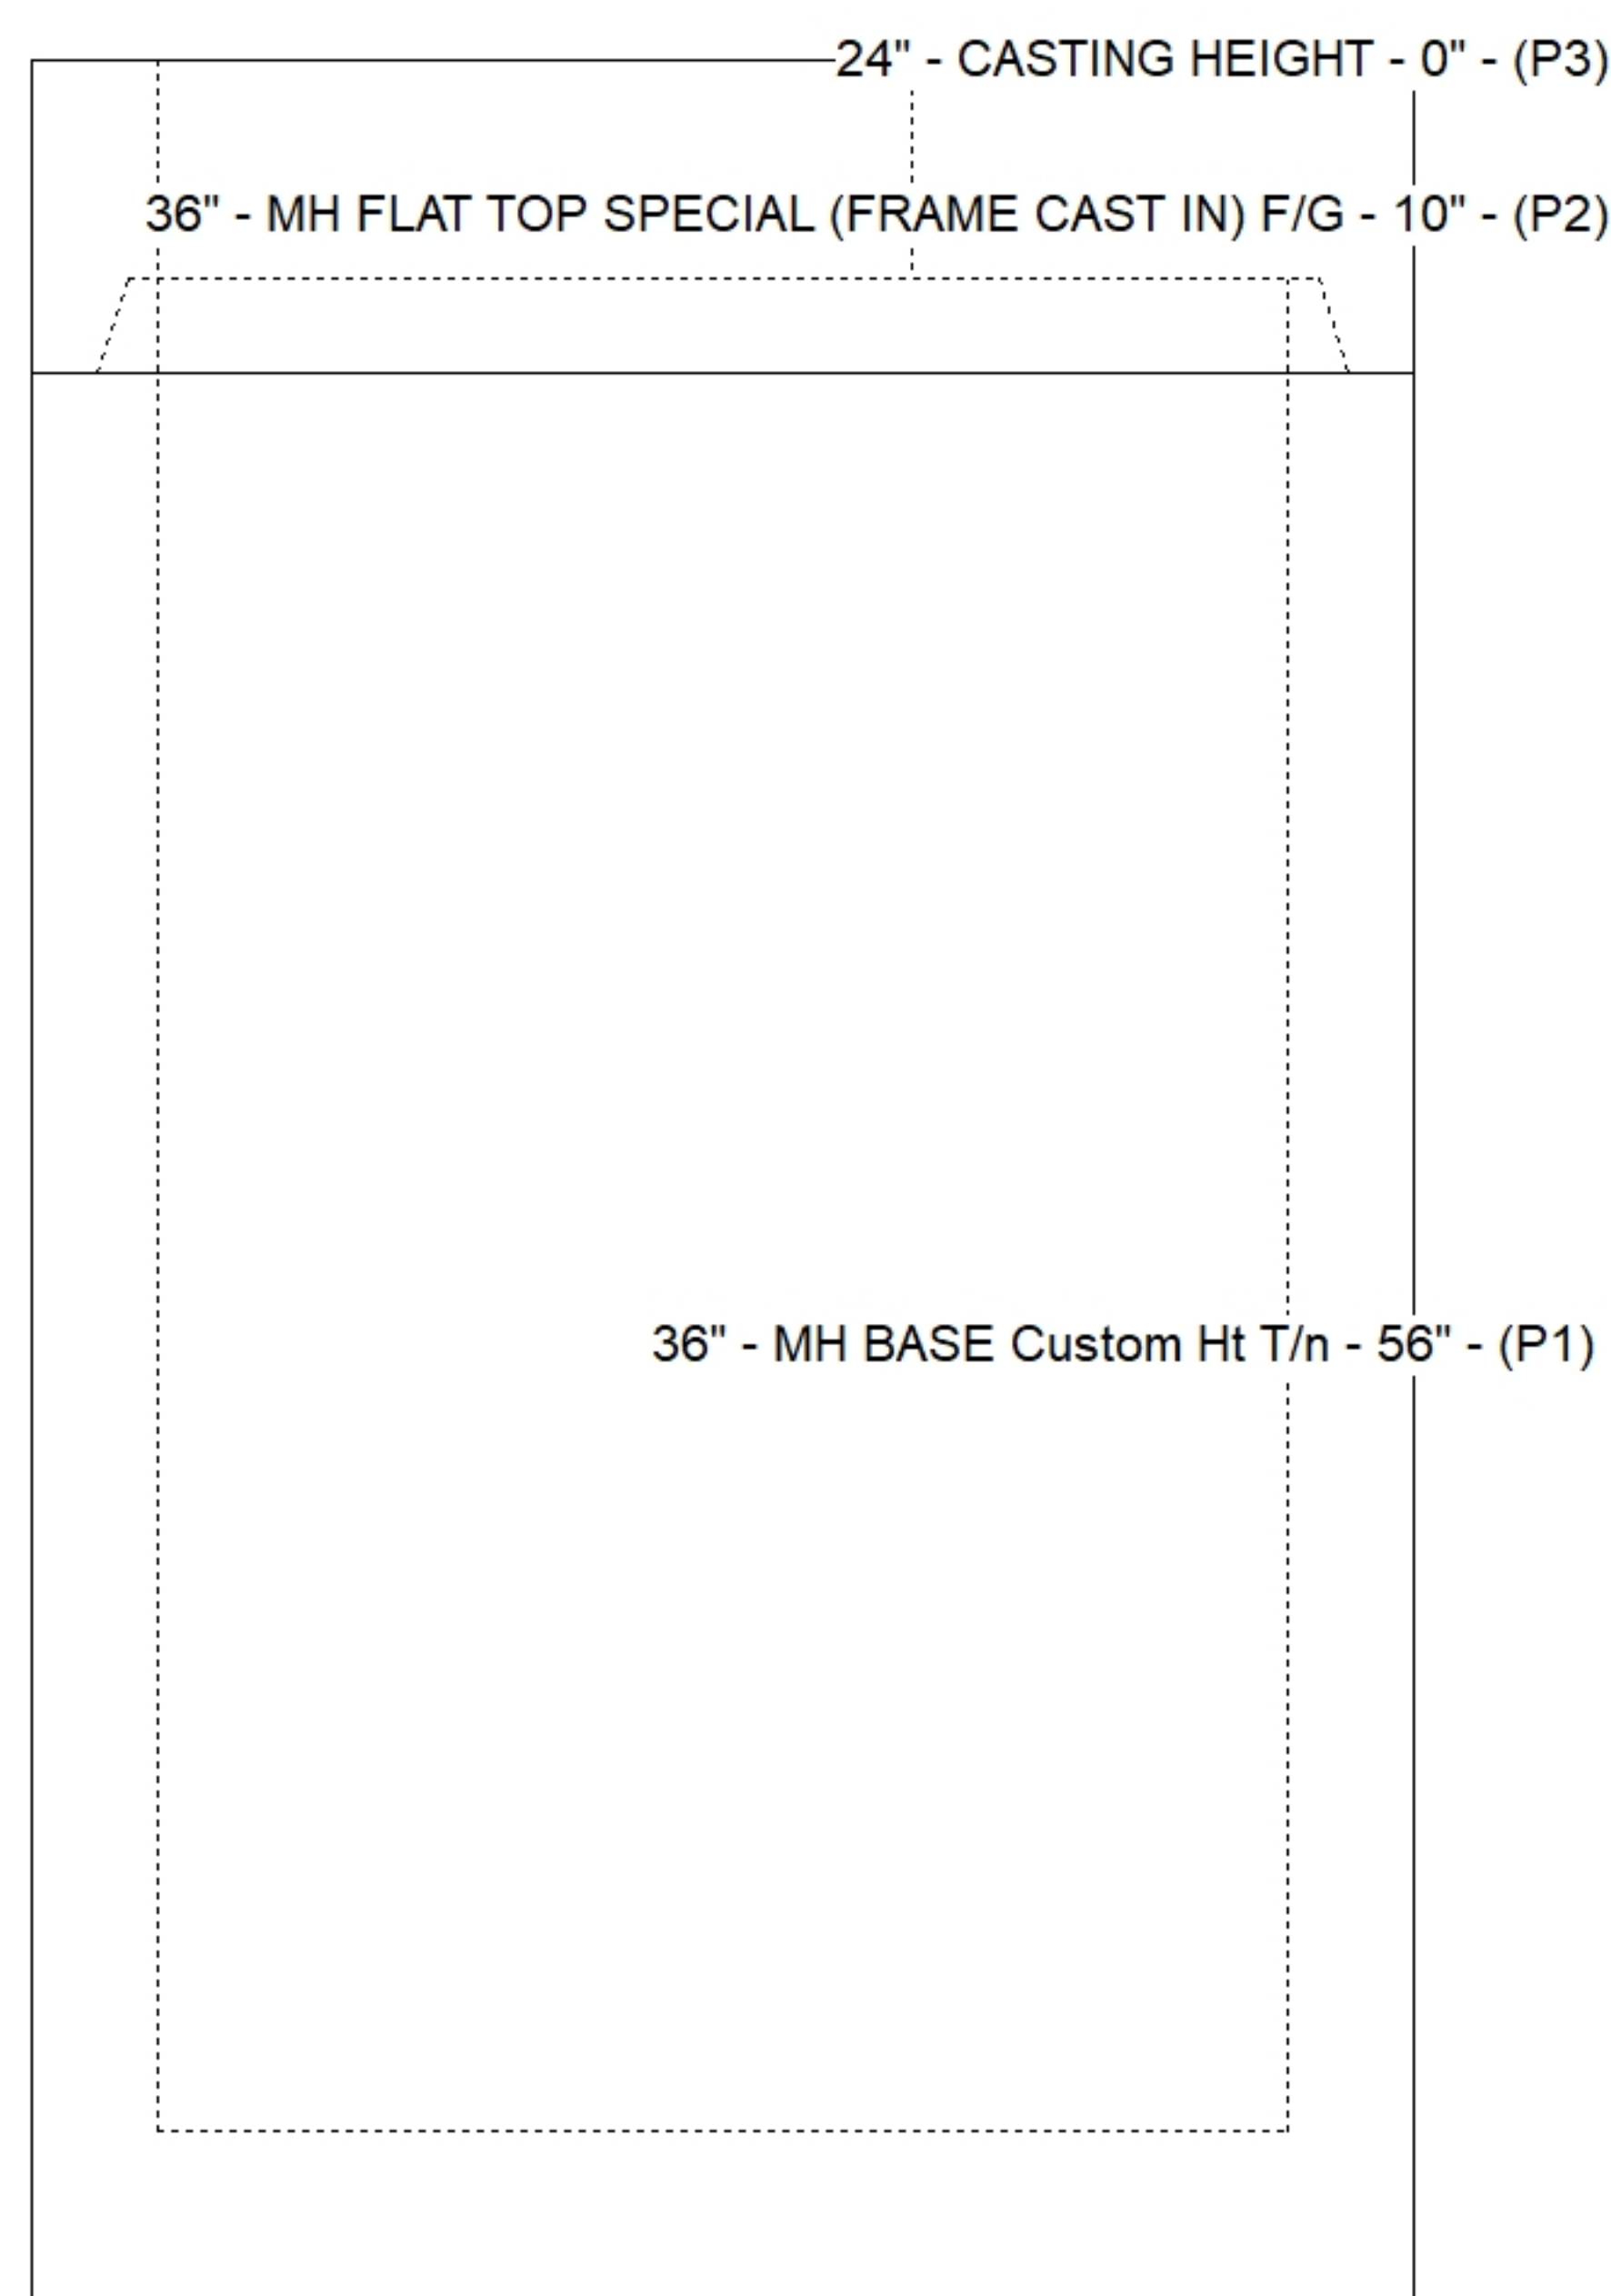

### Default - Interior Dimensions

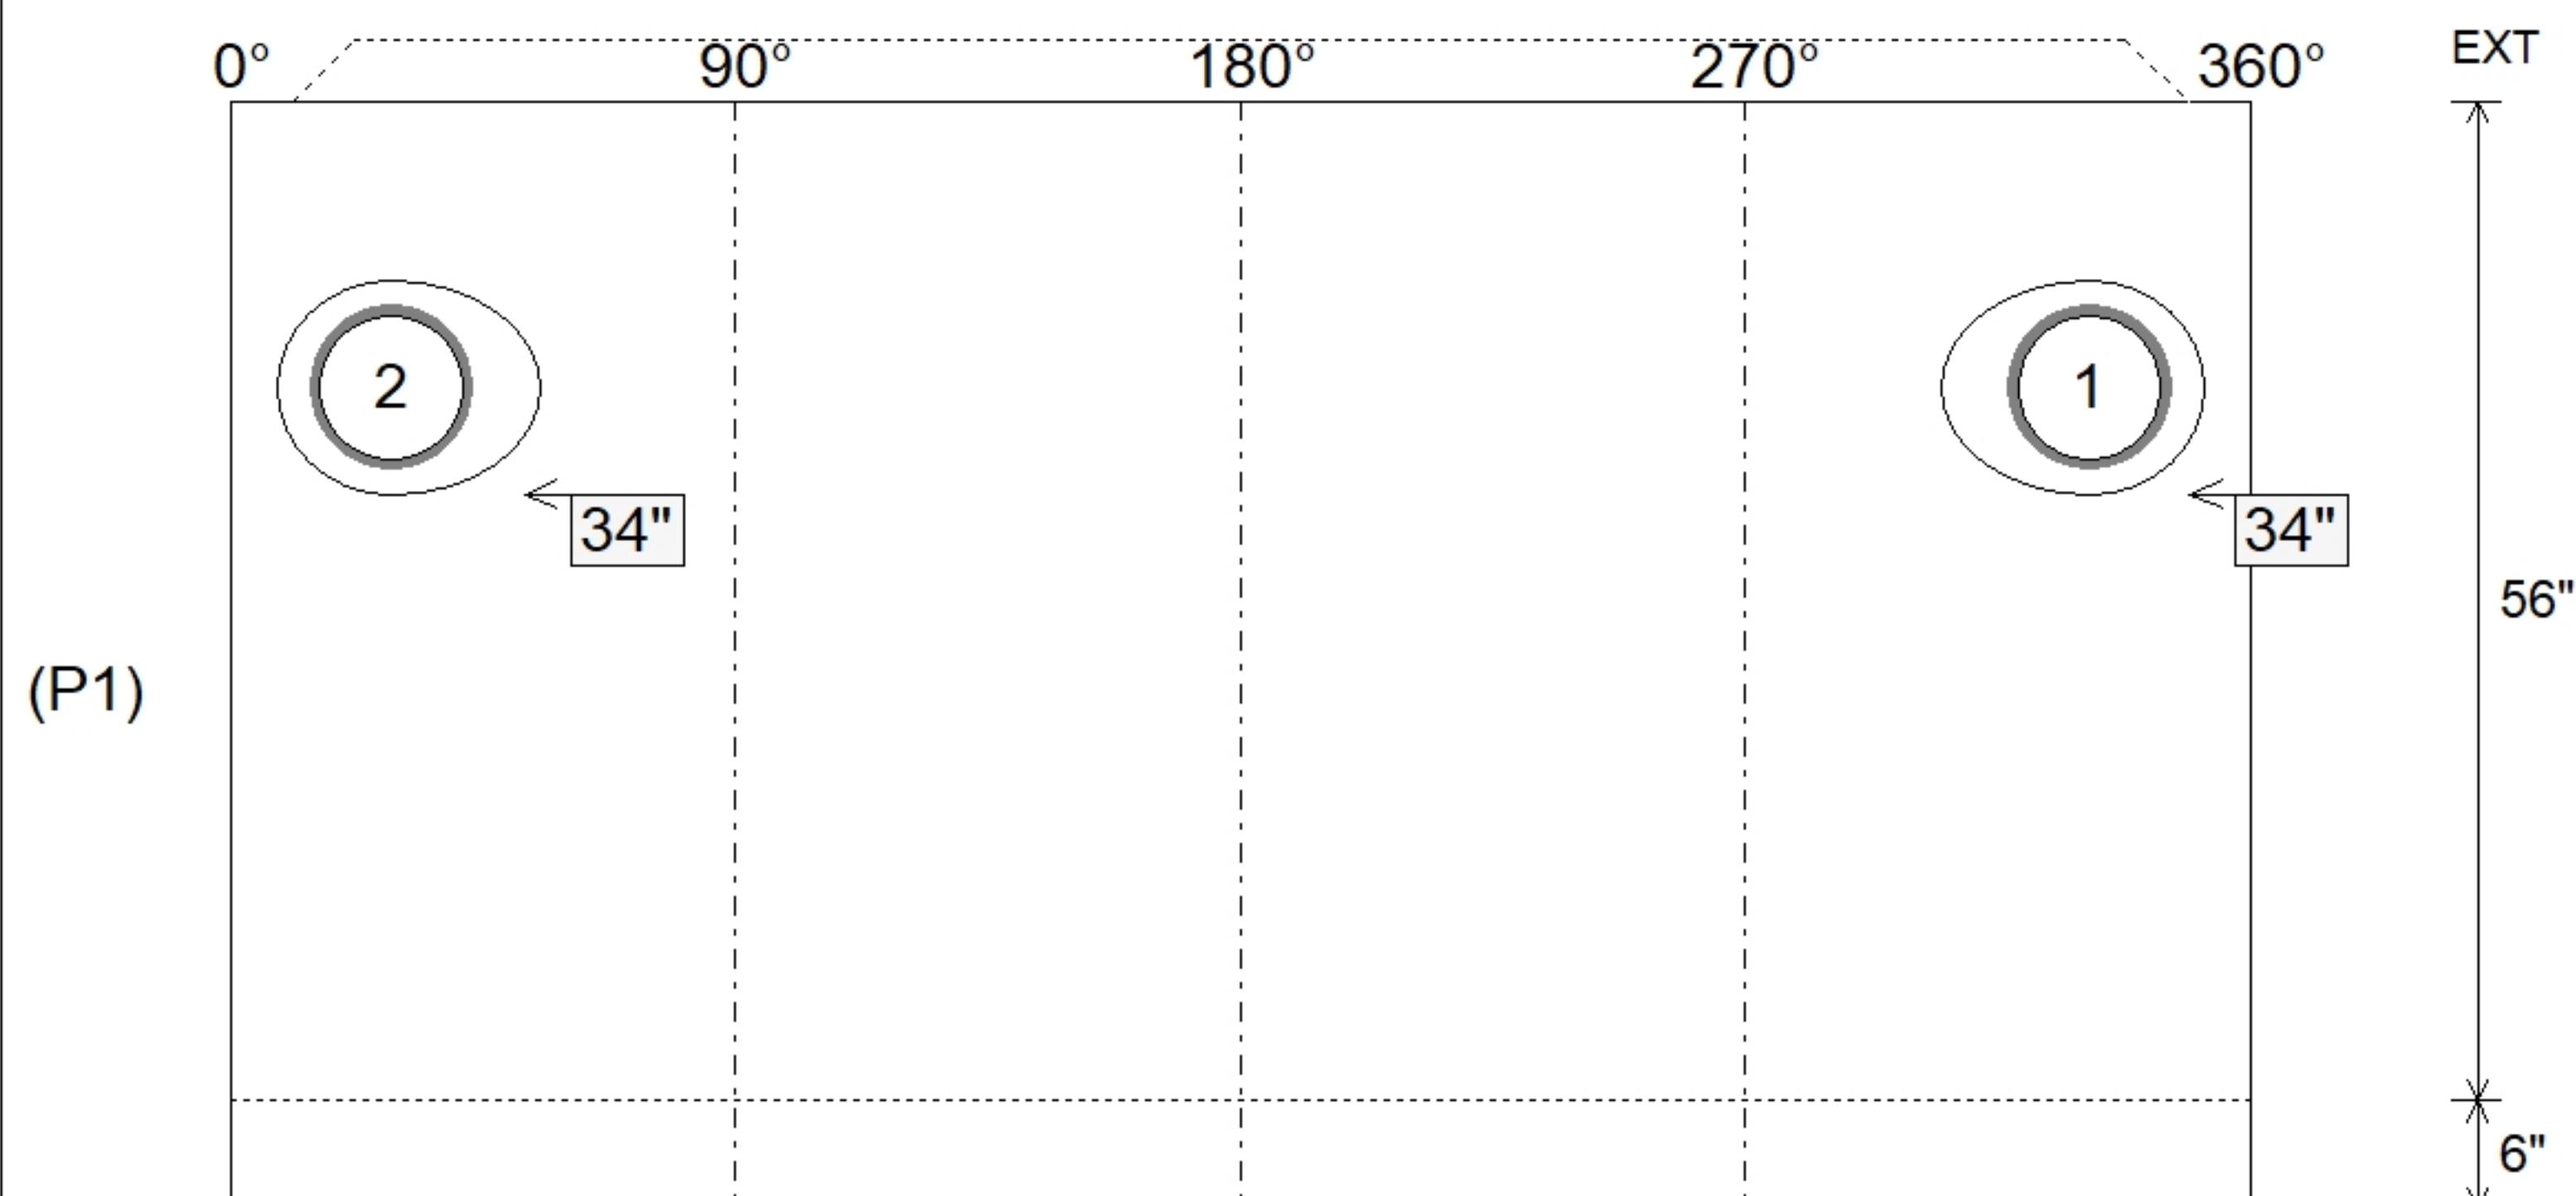

SUBMITTAL  
APPROVED BY: