





Floor (Bot): 533.02'
Overall Height: 11.833'
Slack: 0.56"


Structure Total: 11135 lb

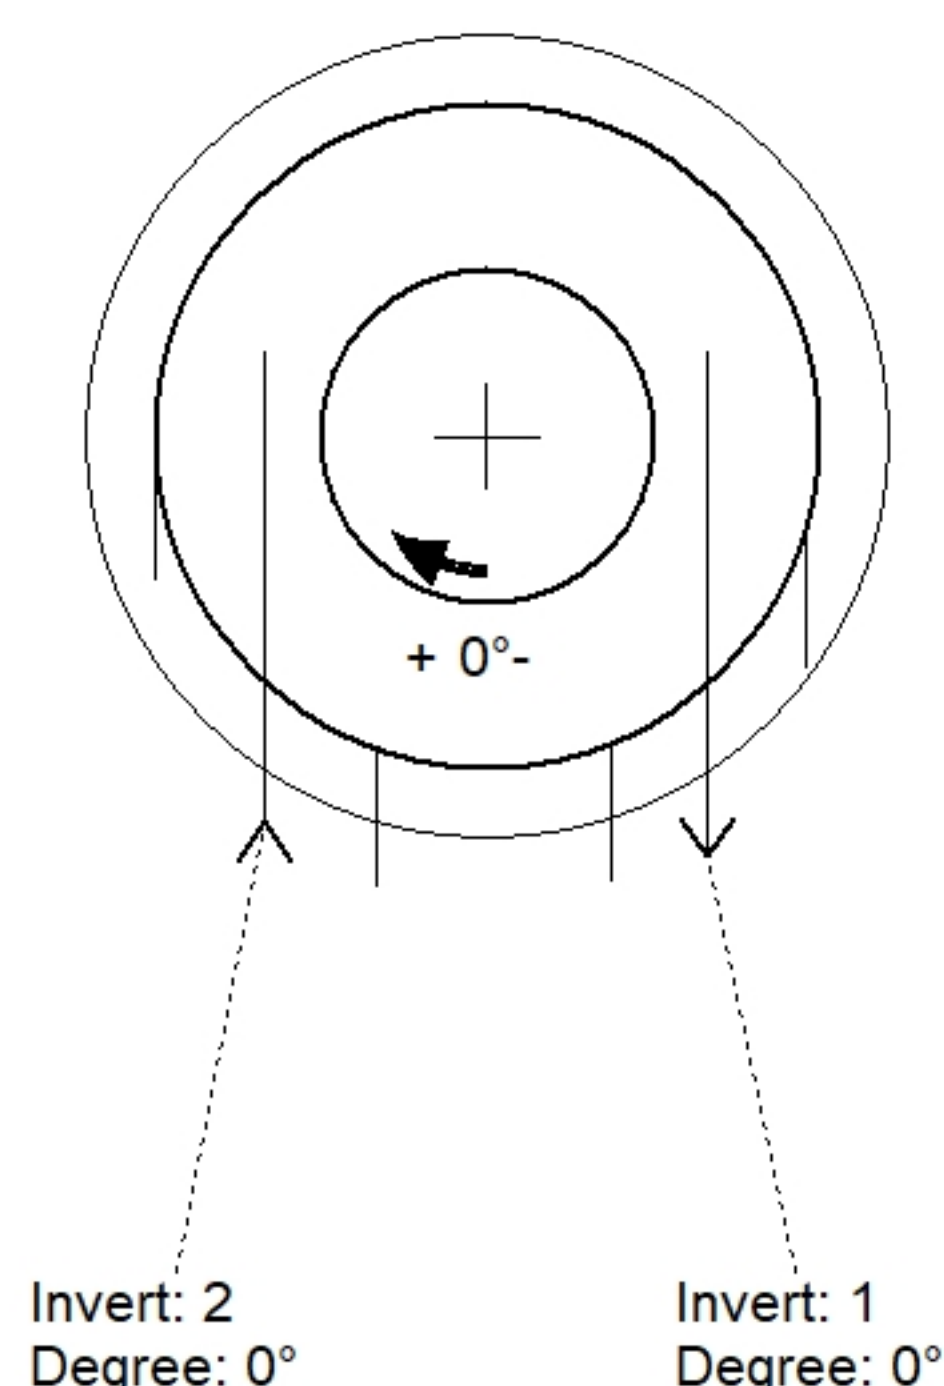

Position	Elev	Angle	Pipe	Pipe OD	Hole	Connector	Up ()	Ref
Rim	544.9'							
Reducer								
Invert 1	540.27'	0°	10" HDPE	11.4"	14"	Hole 14	50.75"	P2
Invert 2	540.27'	0°	12" HDPE	14.5"	16"	Hole 16	50.75"	P2
Invert 3								
Invert 4								
Invert 5								
Invert 6								
Invert 7								
Invert 8								

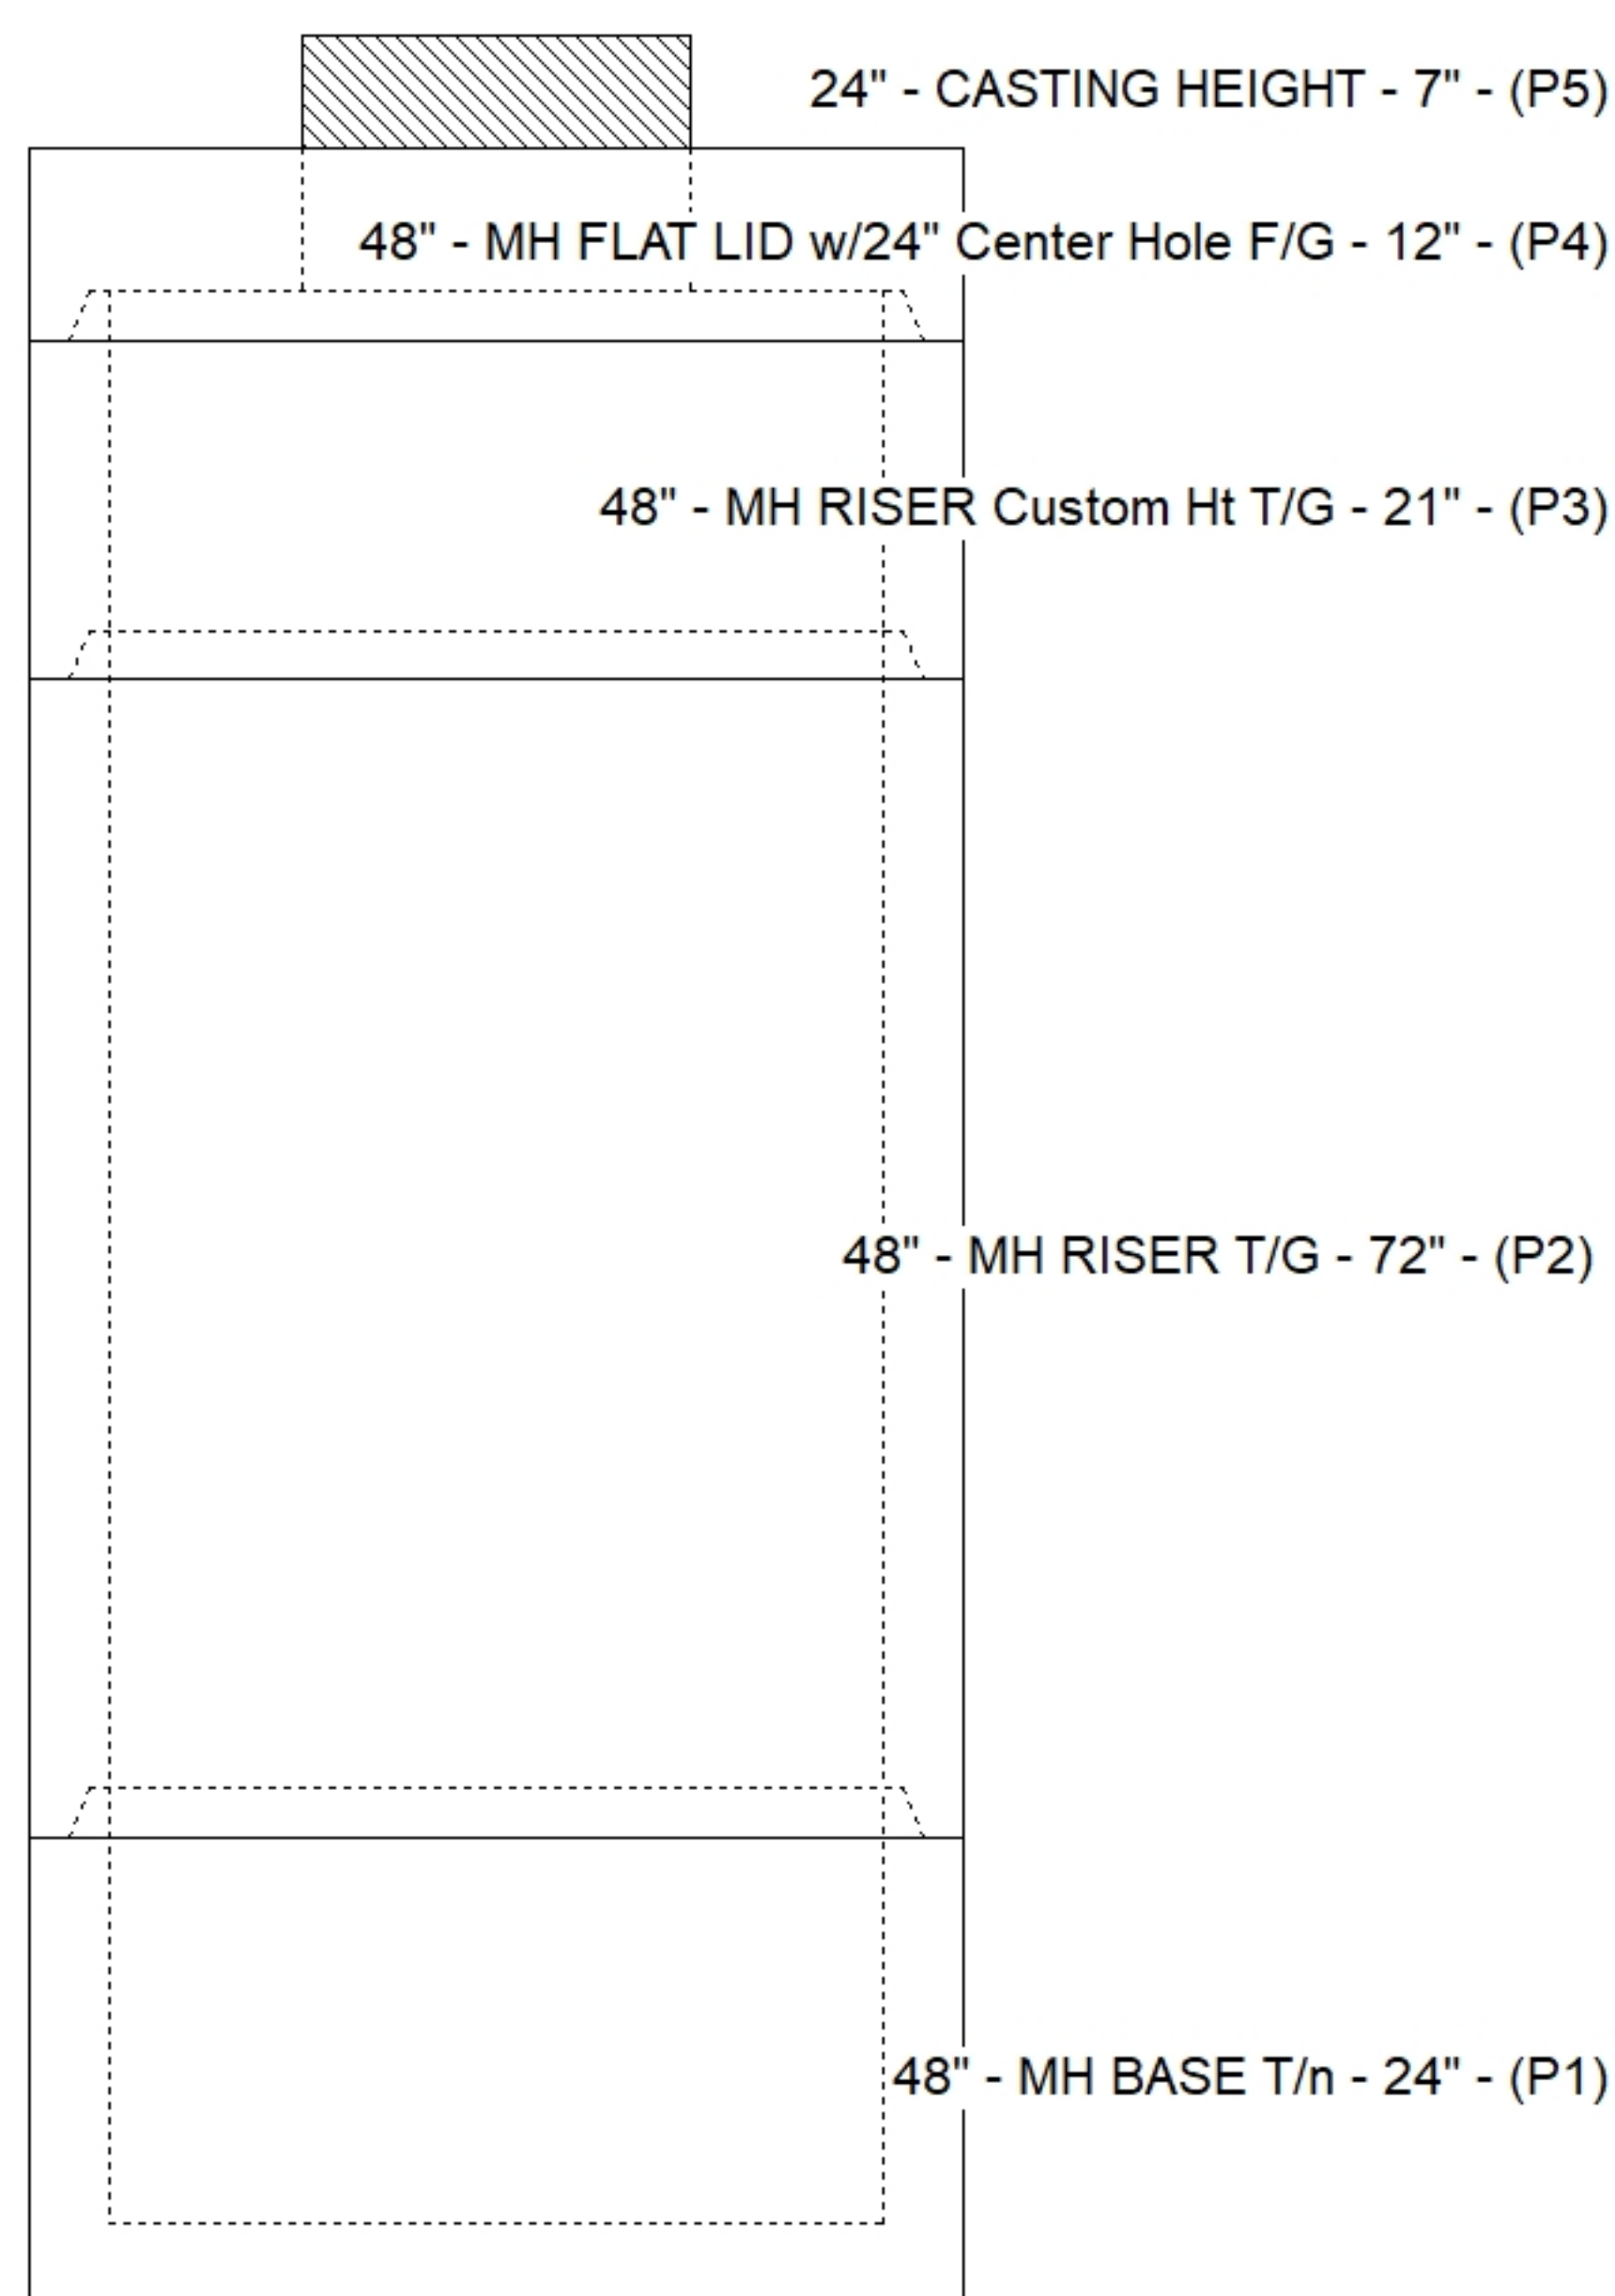

Default - Interior Dimensions

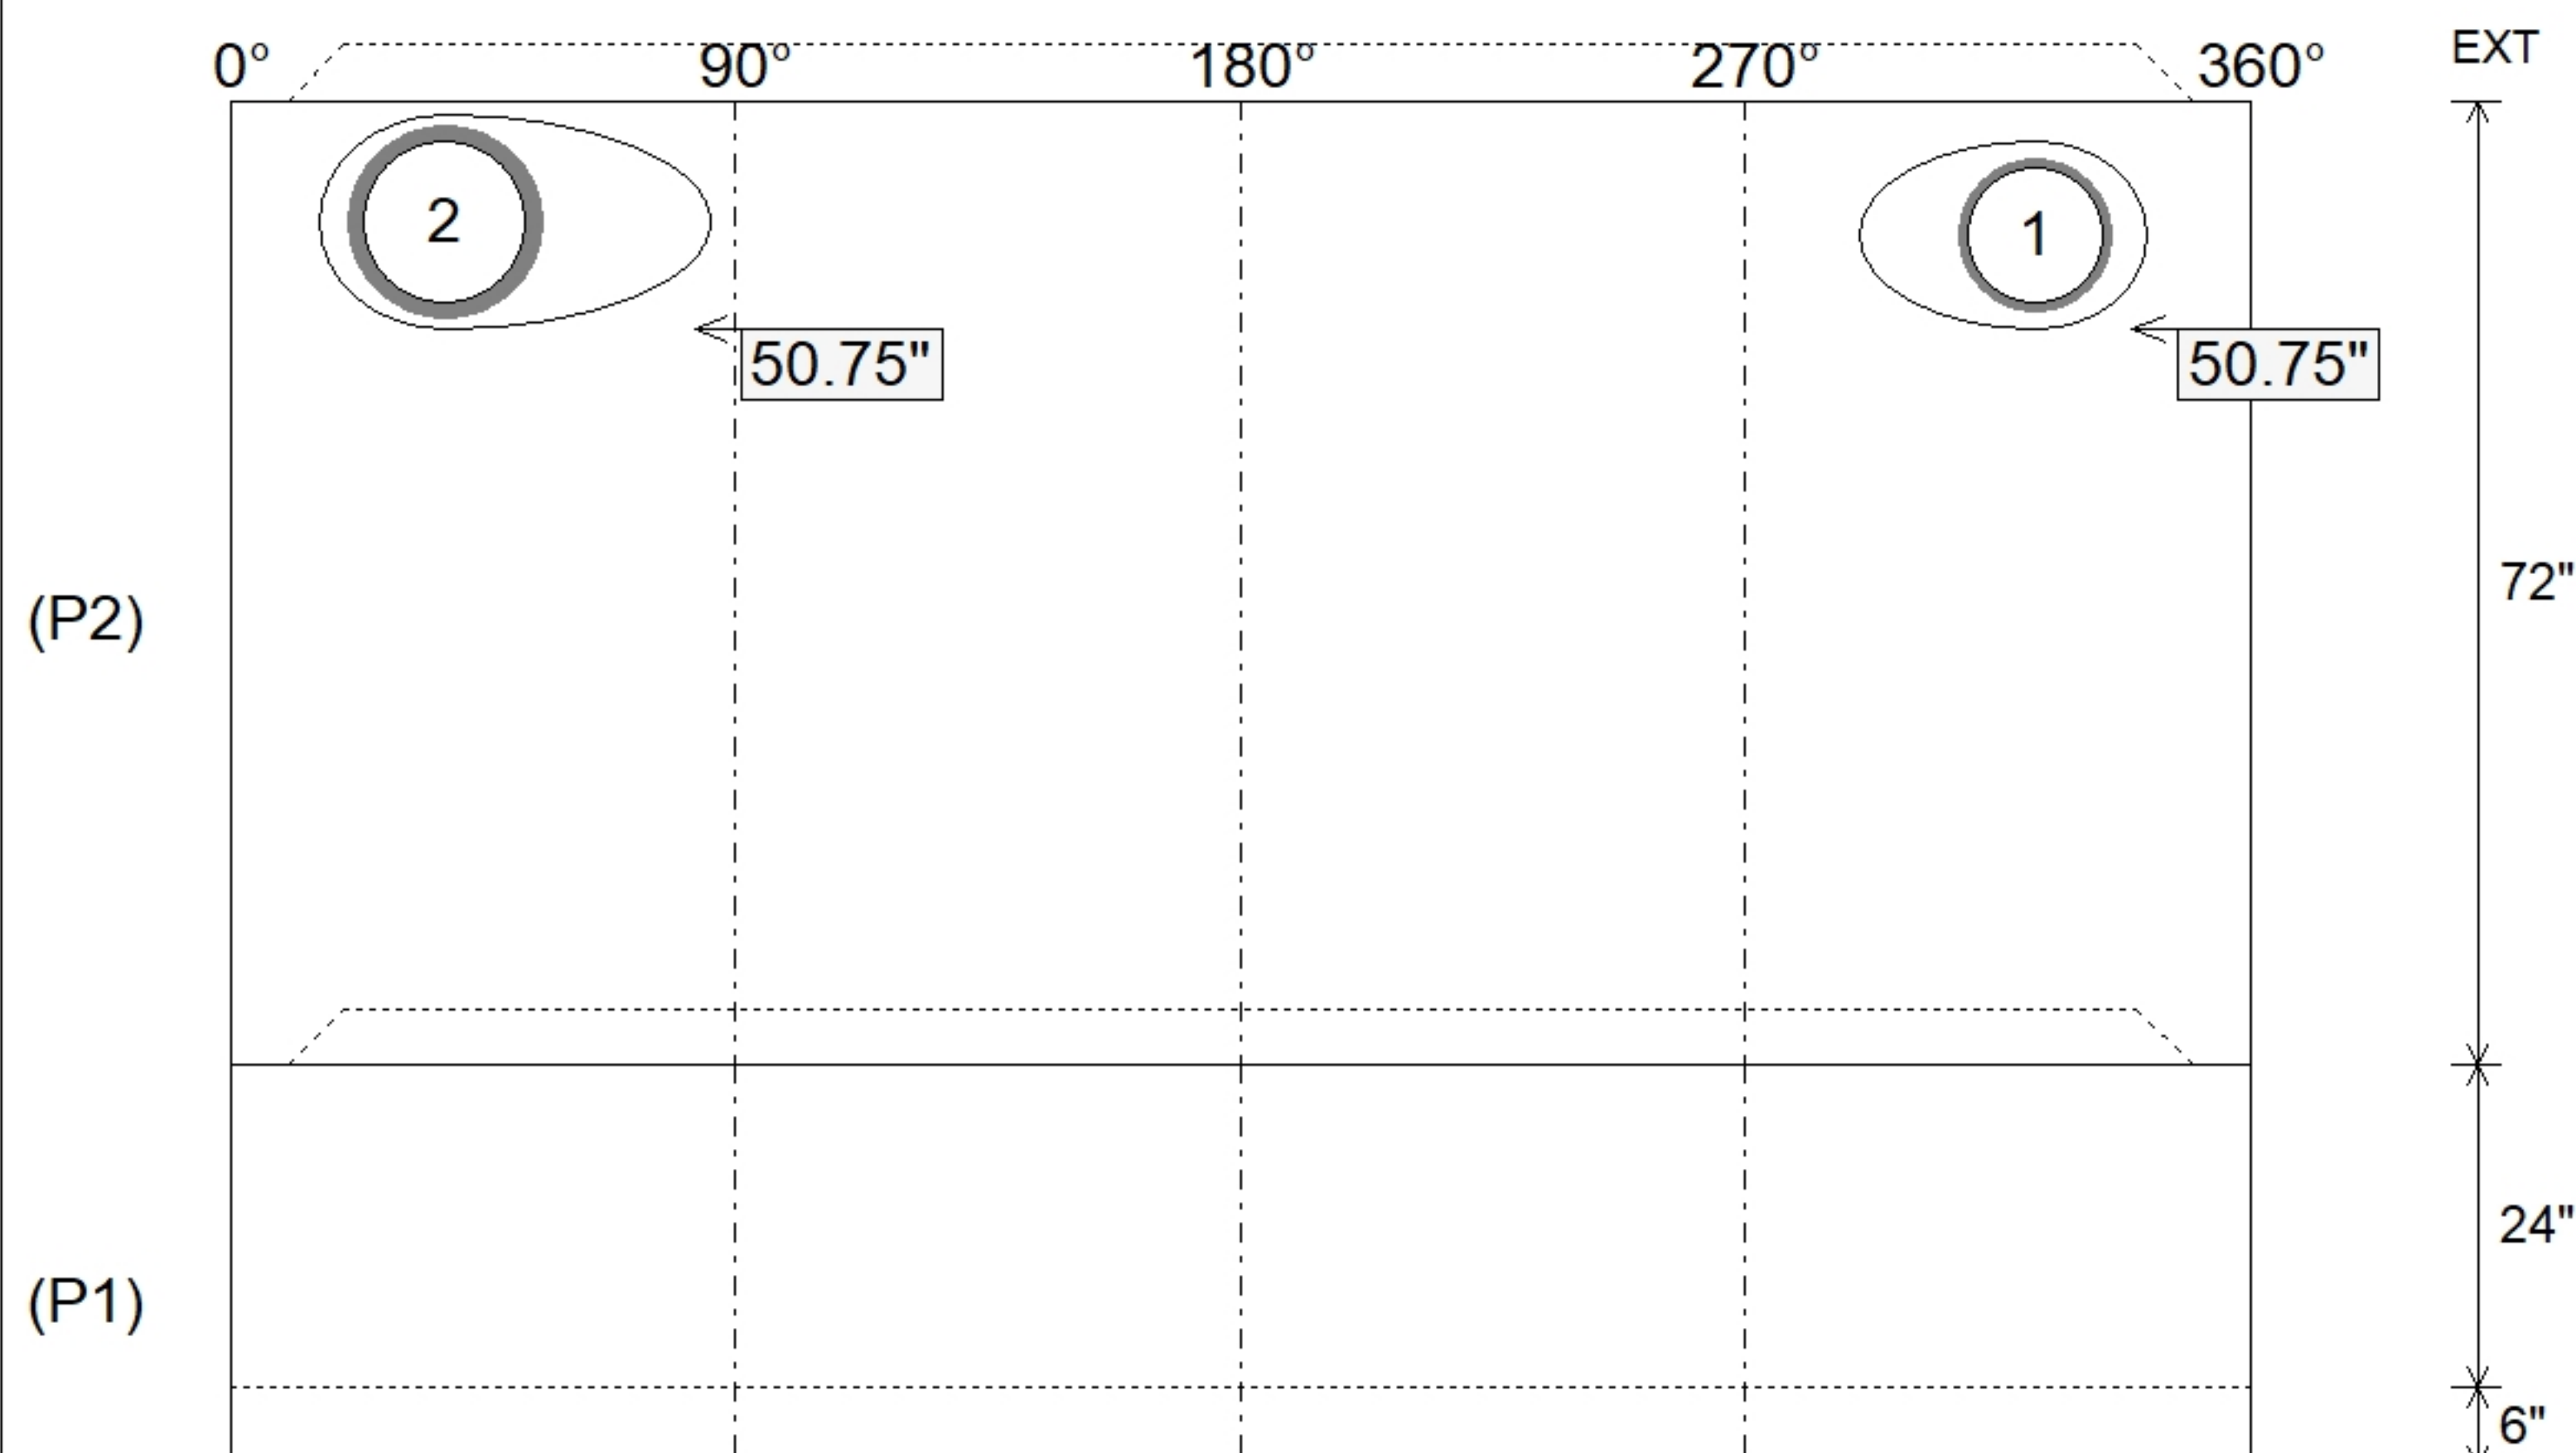

SUBMITTAL
APPROVED BY: