





Floor (Bot): 441.9'
Overall Height: 13.917'
Slack: 0.76"

Structure Total: 12899 lb

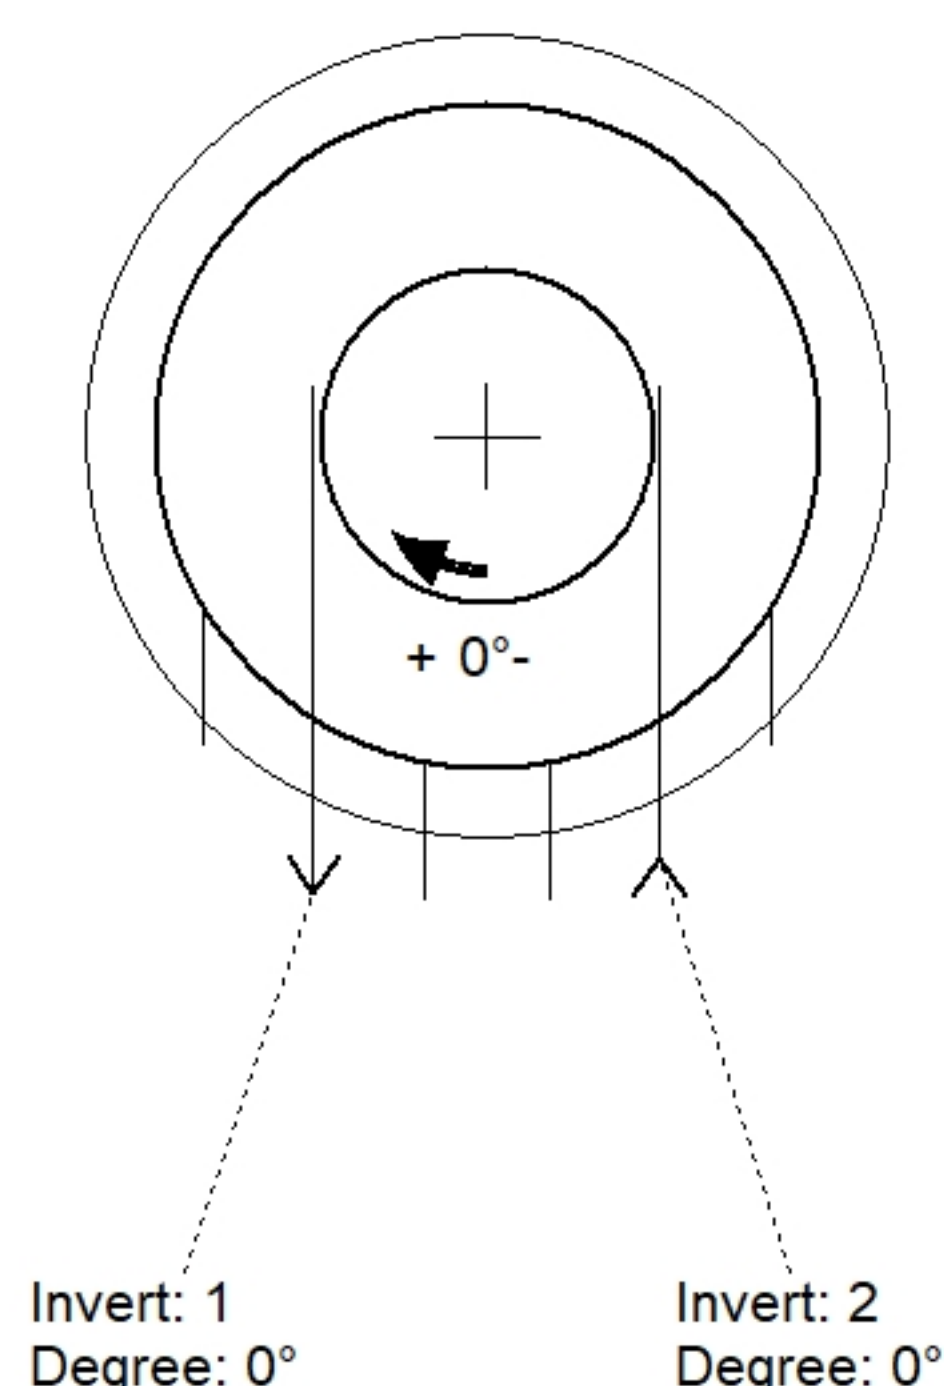

Position	Elev	Angle	Pipe	Pipe OD	Hole	Connector	Up ()	Ref
Rim	455.88'							
Reducer								
Invert 1	449.15'	0°	12" HDPE	14.5"	16"	Hole 16	50.75"	P2
Invert 2	449.15'	0°	12" HDPE	14.5"	16"	Hole 16	50.75"	P2
Invert 3								
Invert 4								
Invert 5								
Invert 6								
Invert 7								
Invert 8								

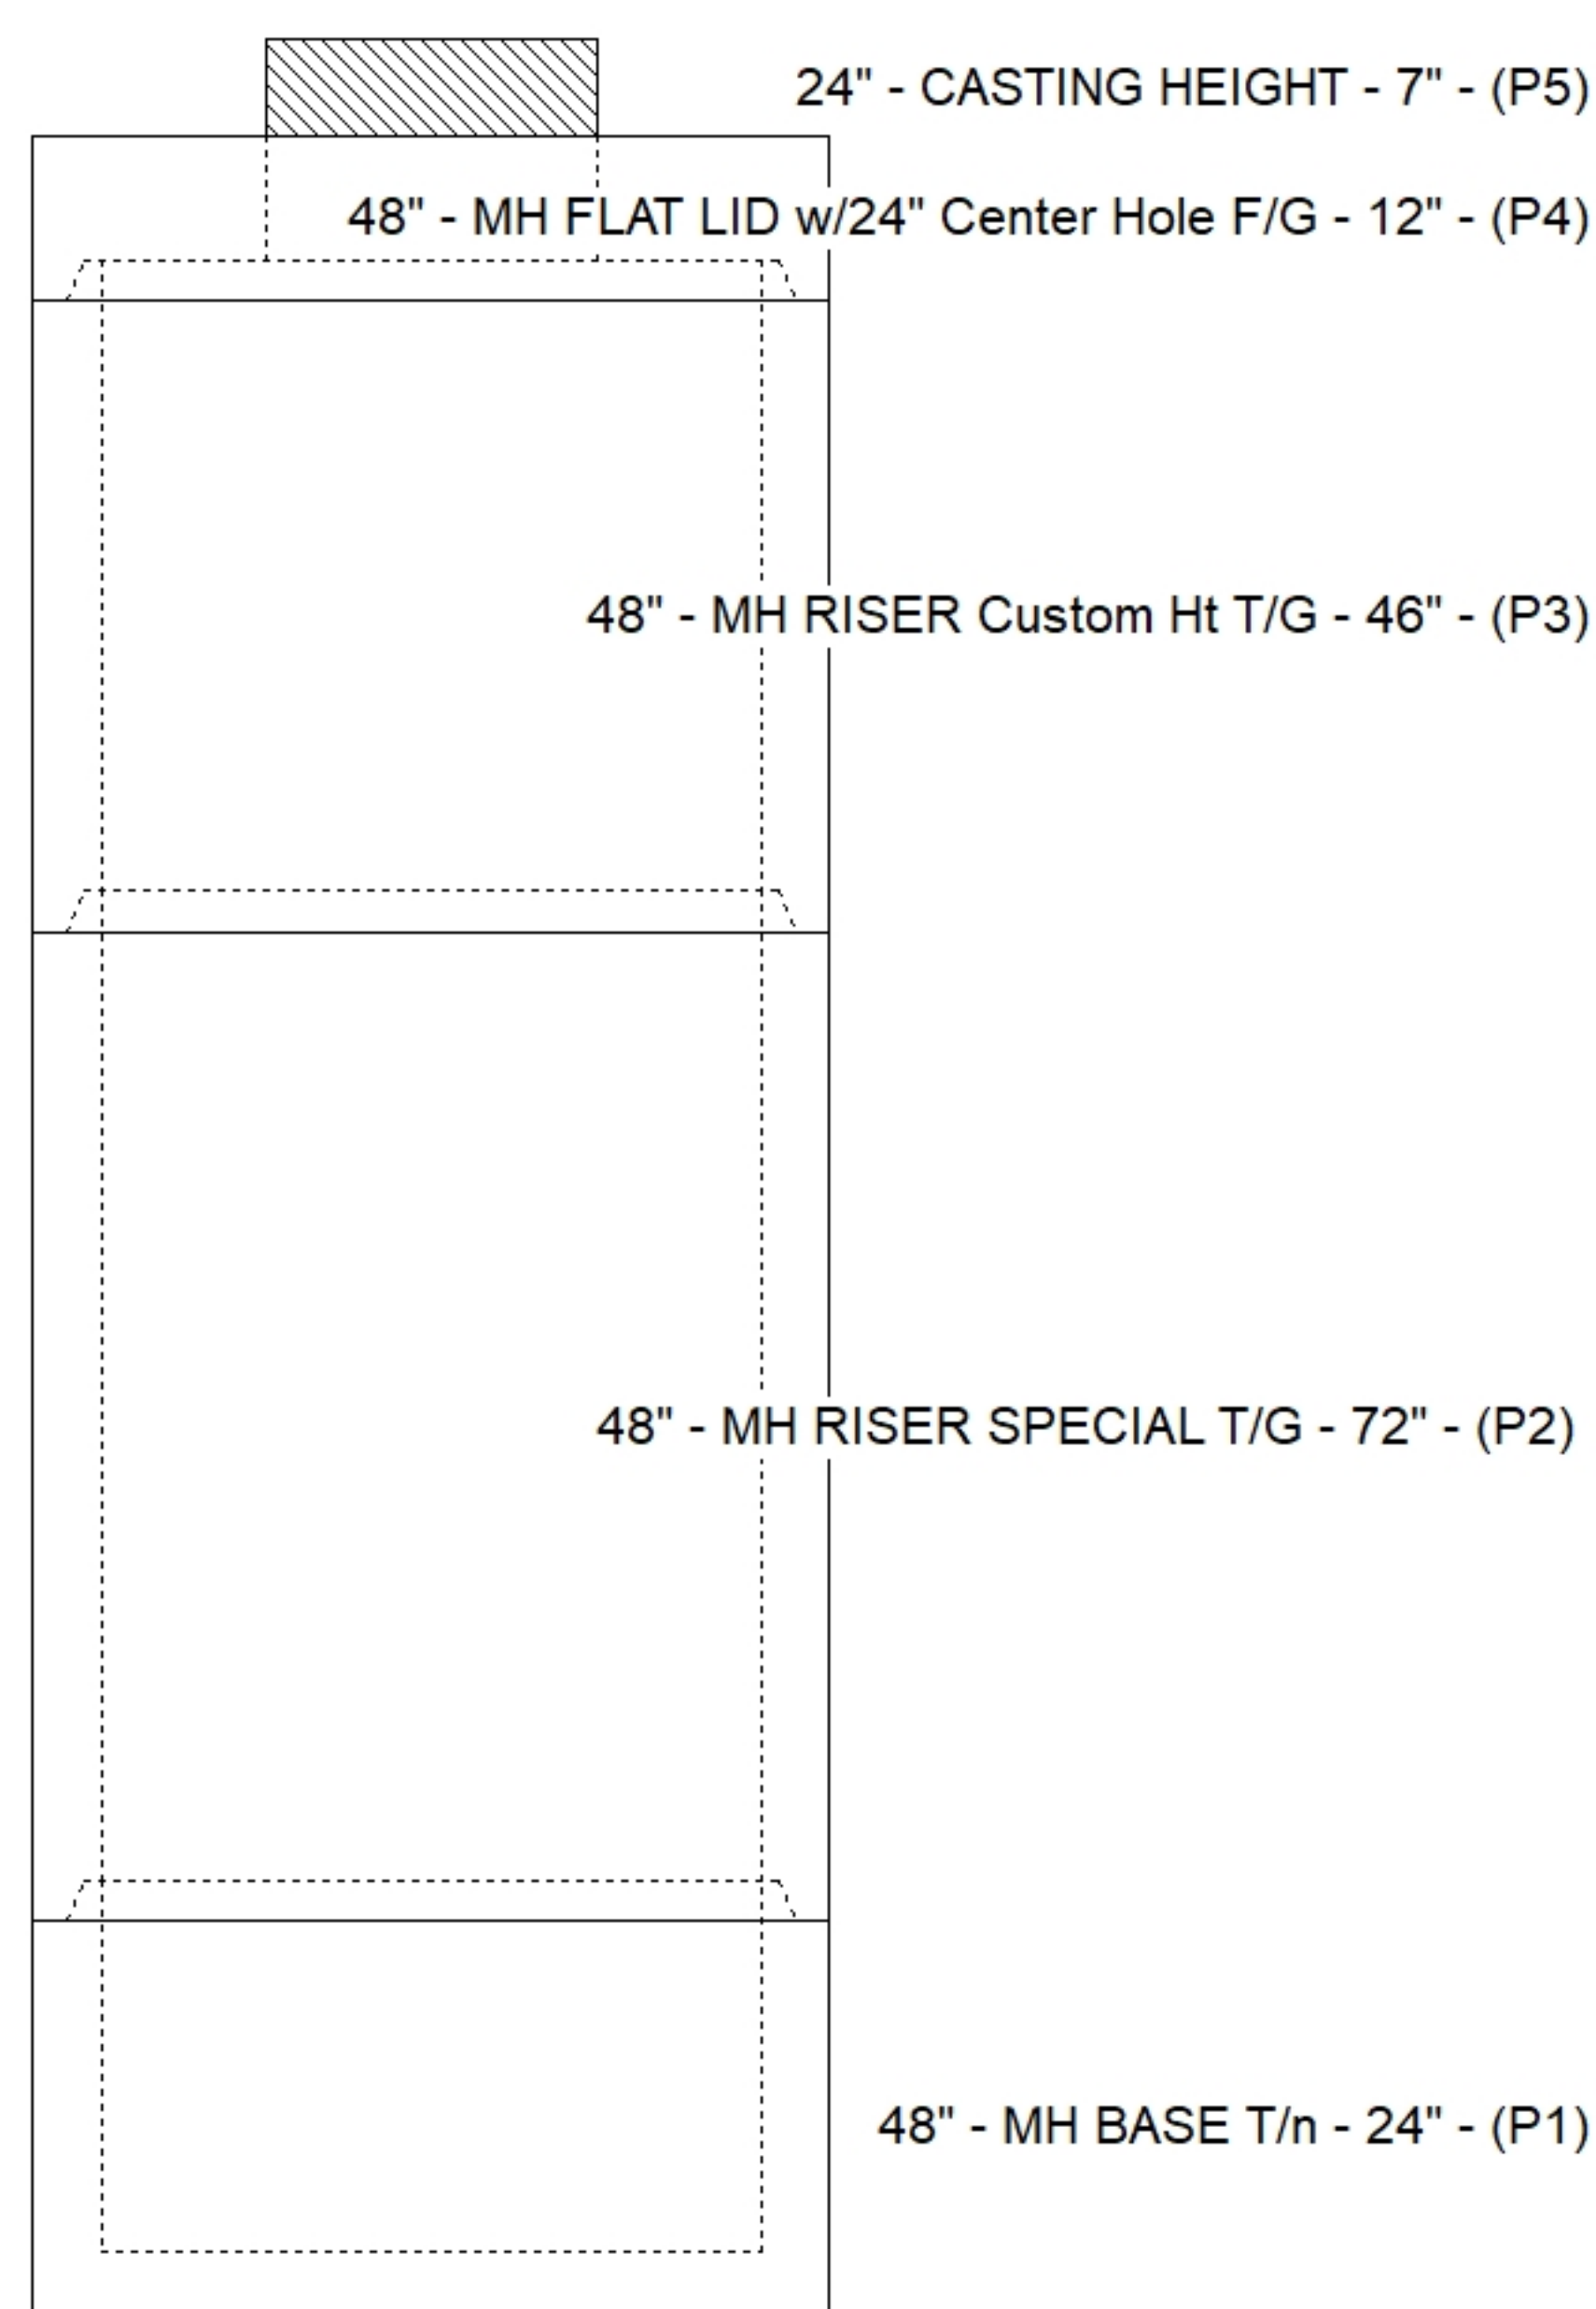

SUBMITTAL
APPROVED BY: