

Contractor: Contech Engineering Solutions

Plant: Beaver Dam




Slack: 7.04"

CONTECH'S LOGO AS WELL AS THE
INLET AND OUTLET MUST BE
STENCILED ONTO THE STRUCTURE


3) Hole - 16

0 lb


Structure Total: 7930 lb

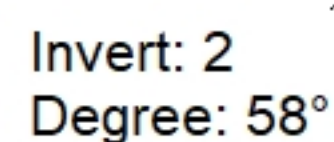

Position	Elev	Angle	Pipe	Pipe OD	Hole	Connector	Up ()	Ref
Rim	388.48'							
Reducer								
Invert 1	384.31'	270°	12" HDPE	14.5"	16"	Hole 16	26.75"	P2
Invert 2	384.31'	58°	12" HDPE	14.5"	16"	Hole 16	26.75"	P2
Invert 3	384.31'	114°	12" HDPE	14.5"	16"	Hole 16	26.75"	P2
Invert 4								
Invert 5								
Invert 6								
Invert 7								
Invert 8								

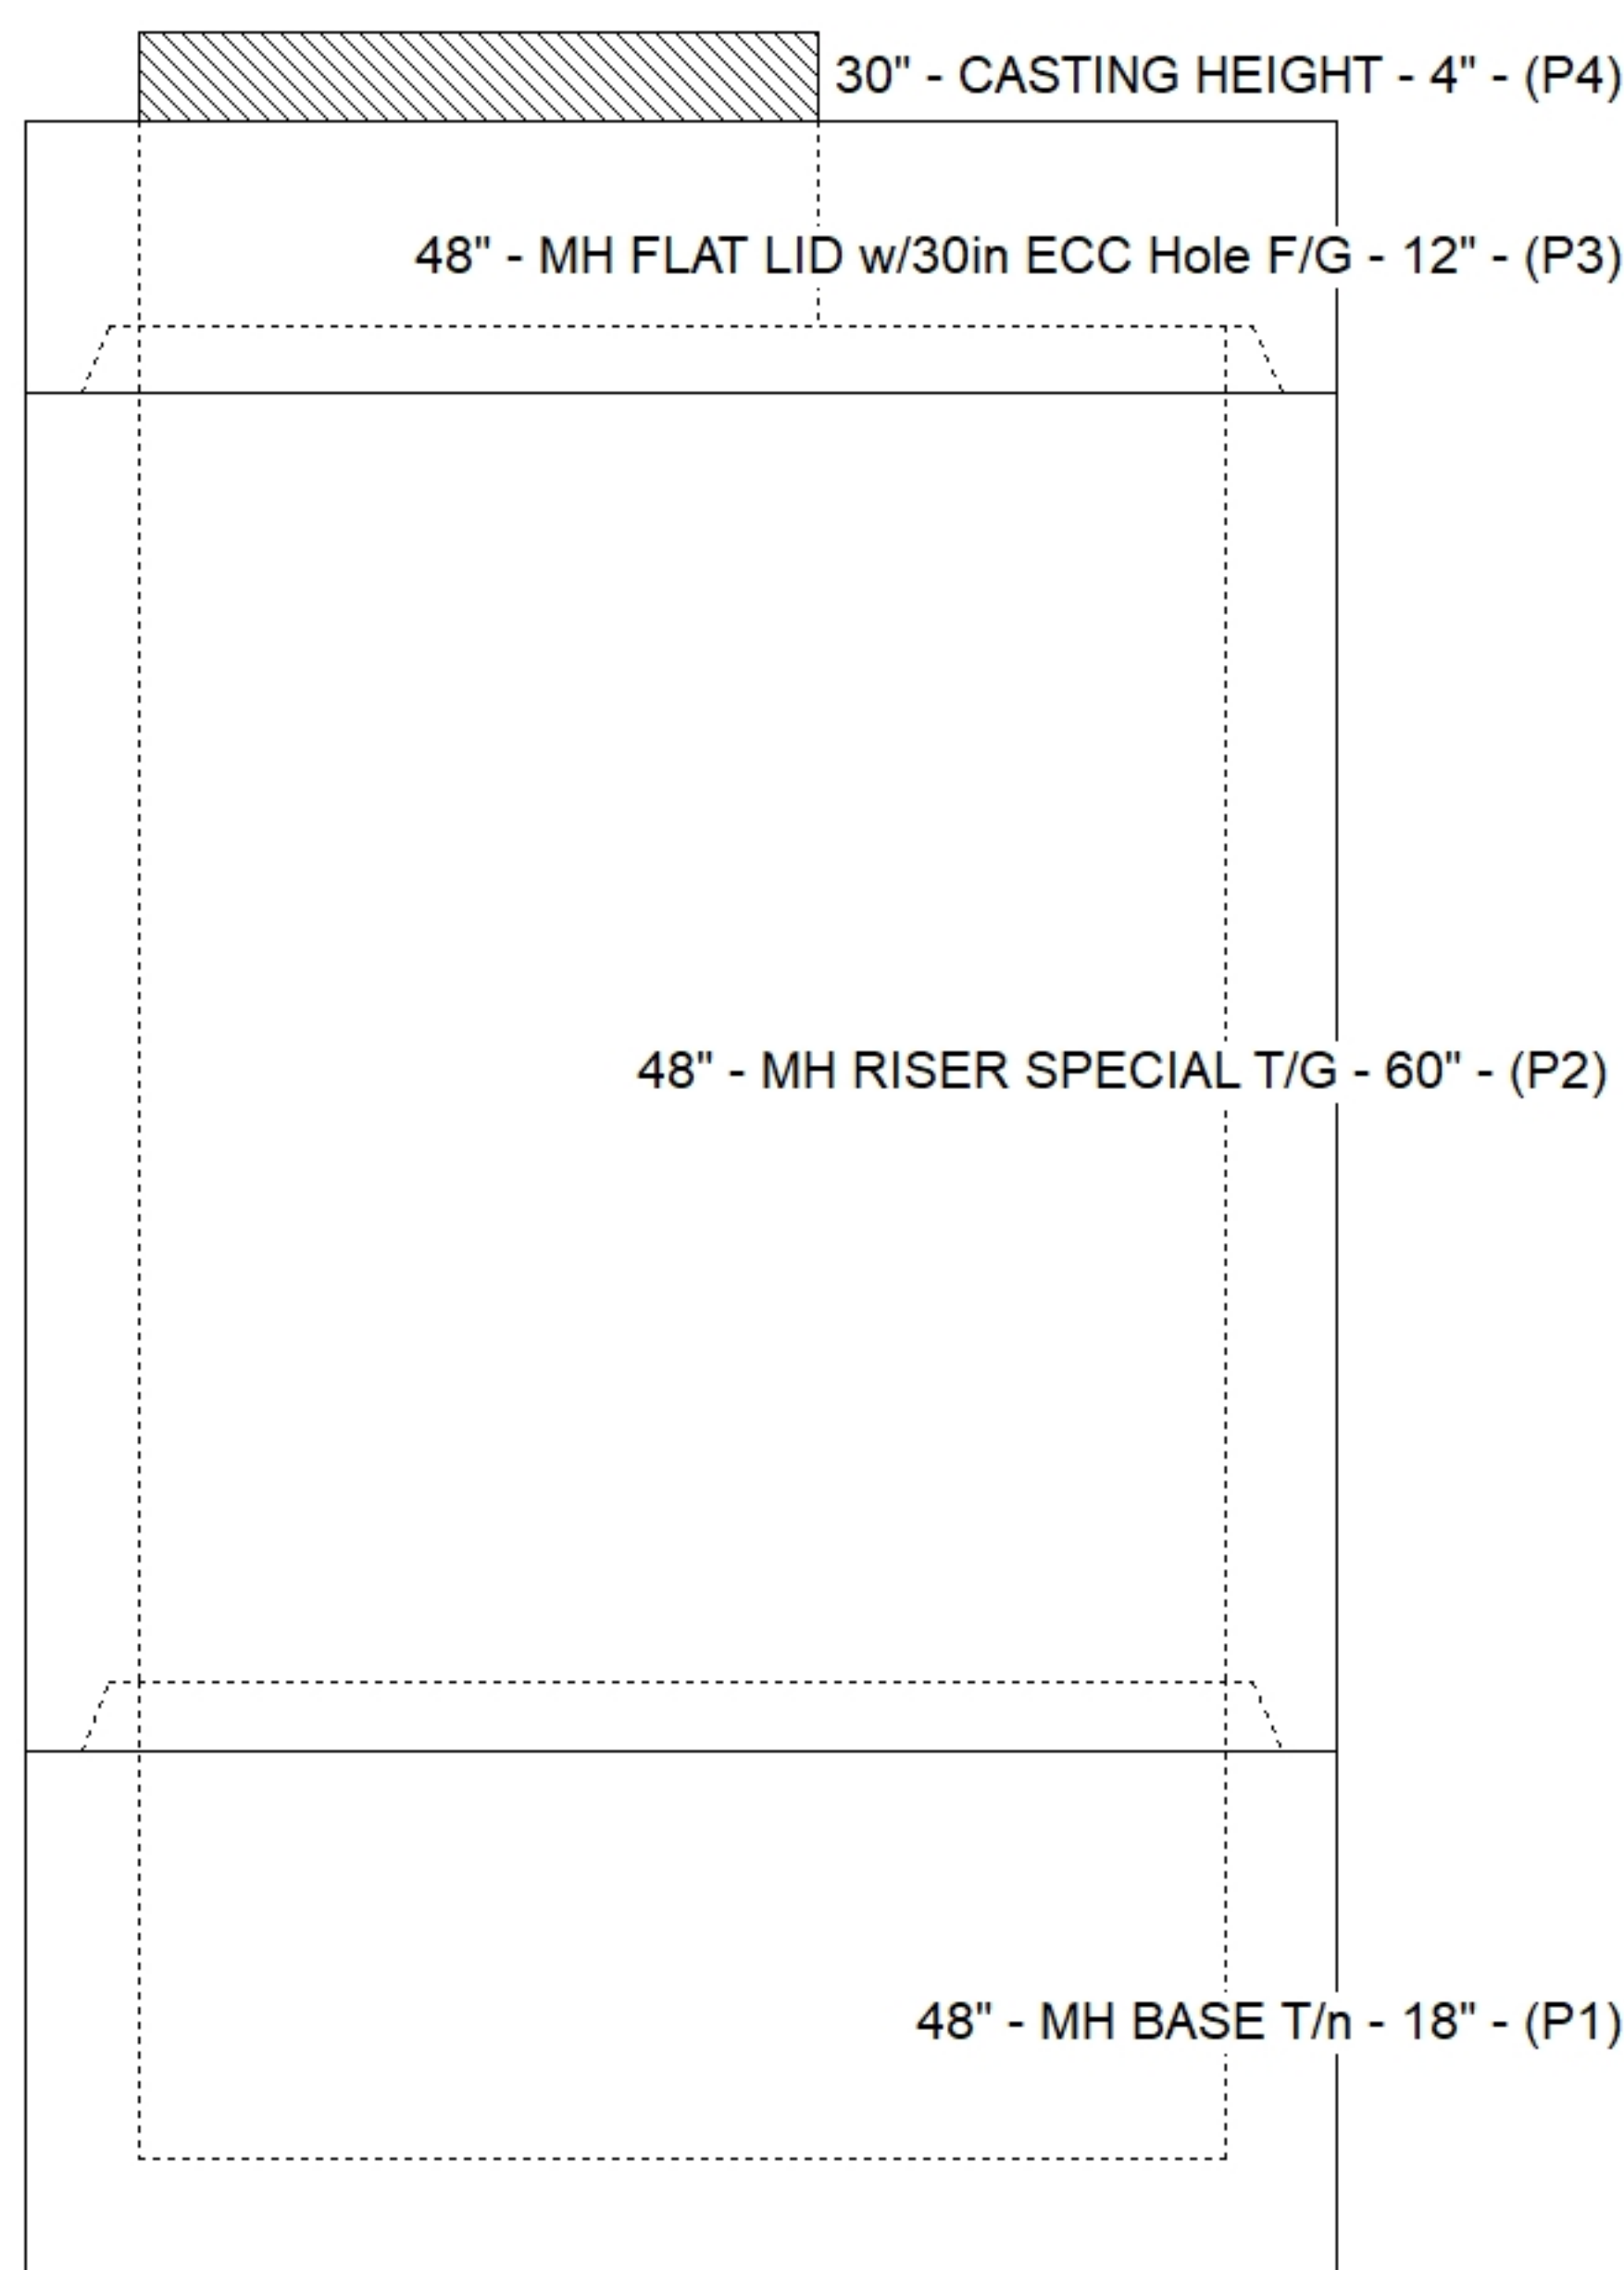

Default - Interior Dimensions

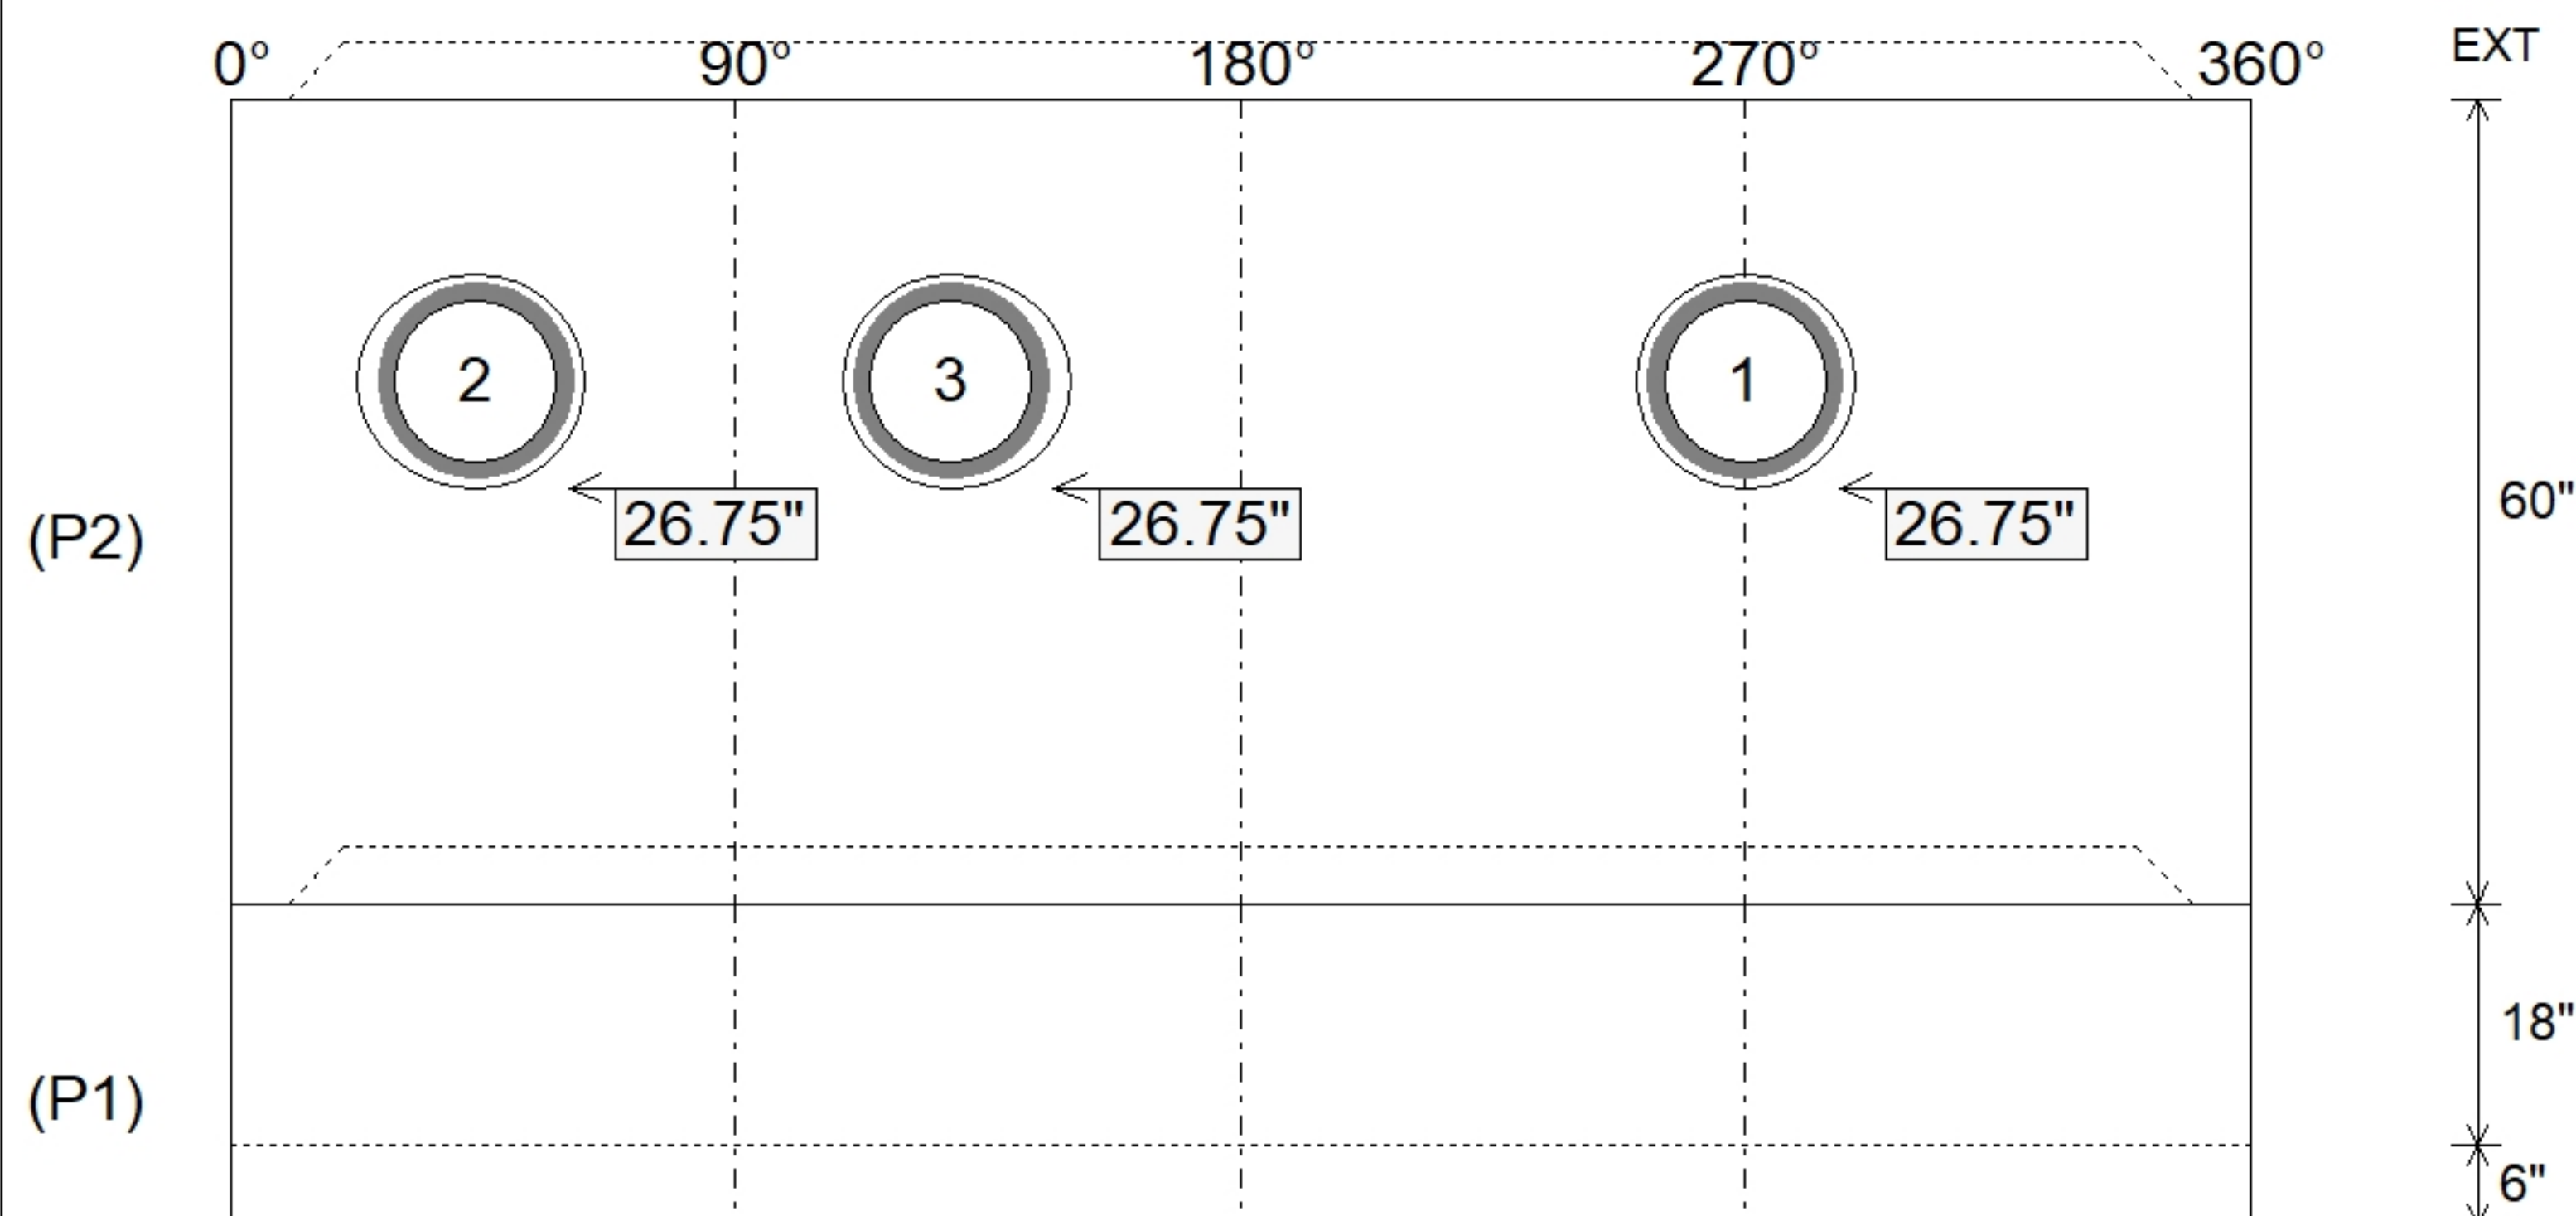

SUBMITTAL
APPROVED BY: