



SEE INSTALLATION NOTE A



ICAST
5888 / 757440
LAYOUT 1A
4.20TS

COUNT	DESCRIPTION	PART NUMBER	PROVIDED BY	INSTALLED BY
1	CS-4 CYLINDER INSERT, STD.	325-003949	CONTECH	PRECASTER
4	CS-4 ALUMINUM INSTALLATION BRACKETS	325-003956	CONTECH	PRECASTER
1	CS-4 HARDWARE KIT	325-003955	CONTECH	PRECASTER
1	SEALANT FOR JOINTS		PRECASTER	CONTRACTOR
1	30"Ø X 4" FRAME AND COVER, EJ #41600483, OR EQUIV.	325-000332	CONTECH	CONTRACTOR

Diagram of a circular manhole cover with the following specifications:

- Overall diameter: 90" TYP
- Inner diameter: 2'-10"
- Outlet diameter: 1'-6 1/2"
- Outlet angle: 45°
- Label: OUTLET
- Label: INSTALL BRACKET TYPICAL OF 4

SUPPORT BRACKET LAYOUT PLAN VIEW

The design and information shown on a drawing is provided as a service to the project owner, engineer and architect. CONTECH Construction Services, Inc. or its affiliates, including CONTECH Construction Services, Inc. or its affiliates, shall not be responsible for any errors or omissions in this drawing, nor any part thereof, may be used, reproduced or modified in any manner without the prior written consent of CONTECH. Failure to comply with the above disclaimer shall constitute an acceptance of the user's own risk and CONTECH expressly disclaims any liability or responsibility for such use.

[illegible]





CS-4 - 909917-10
7 BREW COFFEE-EVANSVILLE
EVANSVILLE, IN
SITE DESIGNATION: 34

CONTECH[®]
ENGINEERED SOLUTIONS LLC
www.conteches.com
910 Centre Pointe Dr., Suite 400, West Chester, OH 45380
800-338-1122 513-645-7000 513-645-7993 FAX

CASCADE
separator[®]

FOR PATENT INFORMATION, GO TO www.conteches.com/p



DATE:		8/12/2026	
DESIGNED:		DRAWN:	
MDB		CJG	
CHECKED:		APPROVED:	
MSB		MDB	
PROJECT No.:		SEQUENCE No.:	
909917		10	
SHEET:			
1		OF 1	

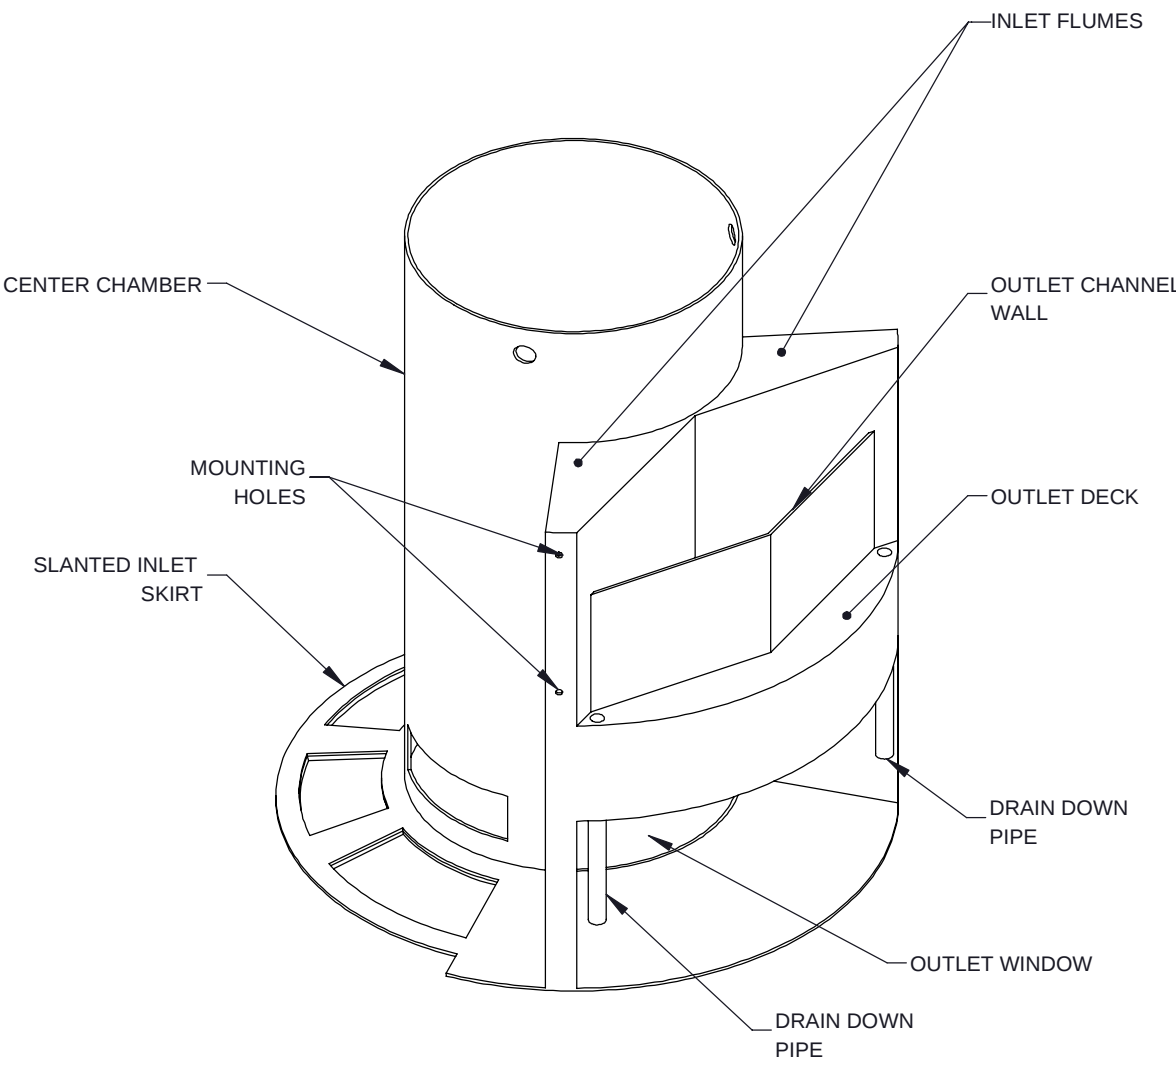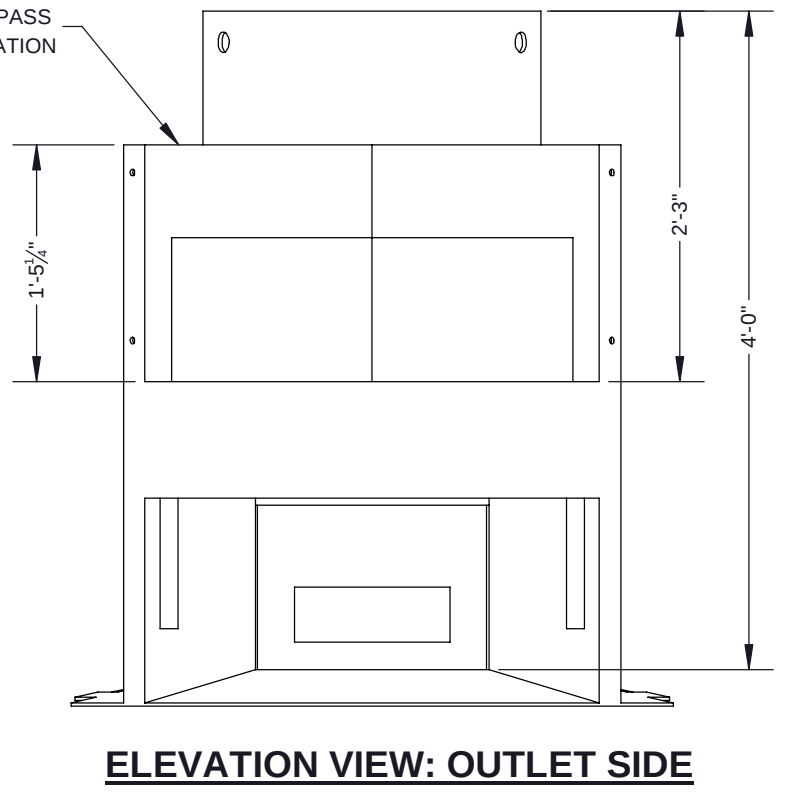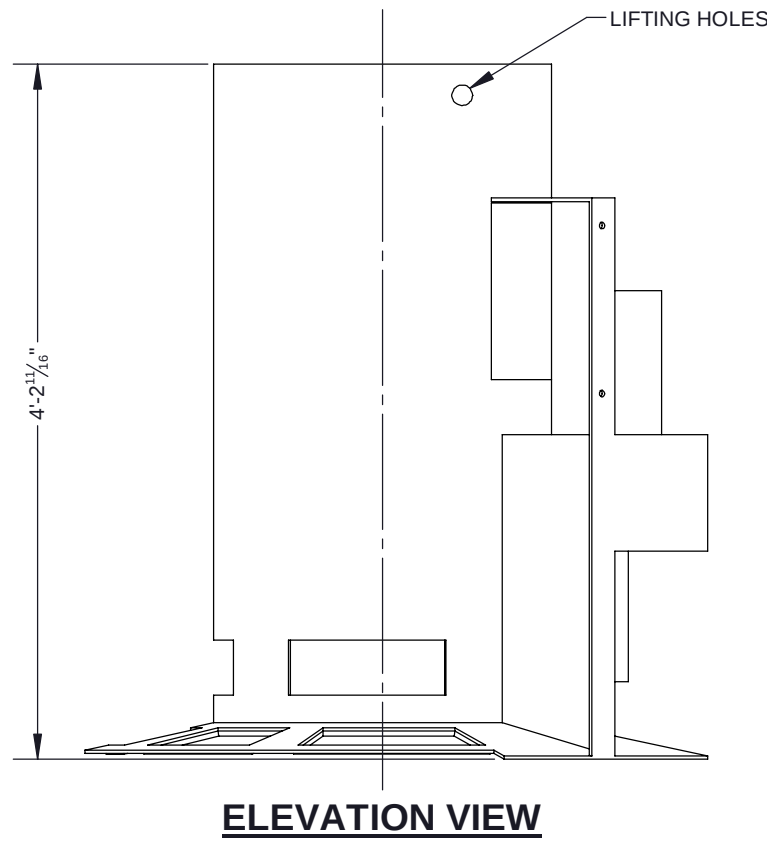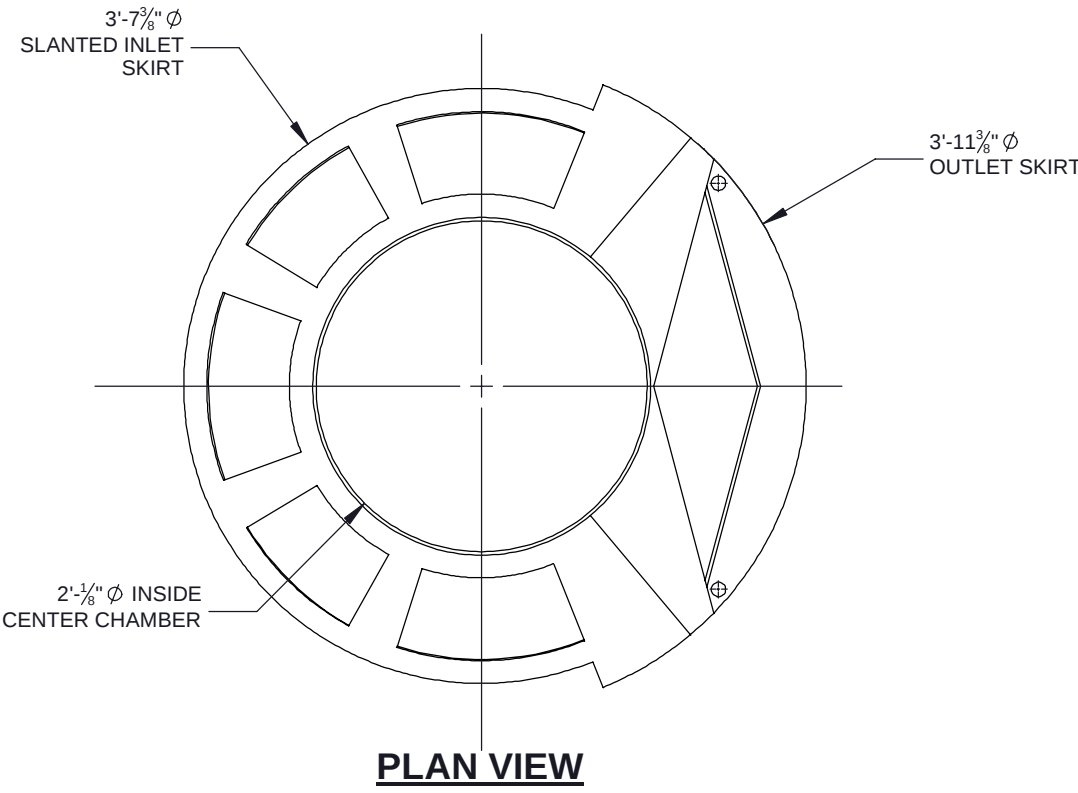


NOTES:
1. SEE CASCADE SEPARATOR INSTALLATION GUIDE FOR ADDITIONAL INFORMATION

26-3471 909917 7Brew Coffee Evansville

1810B4 V1600-4 Assembly

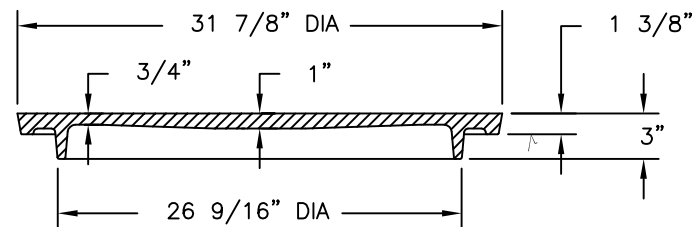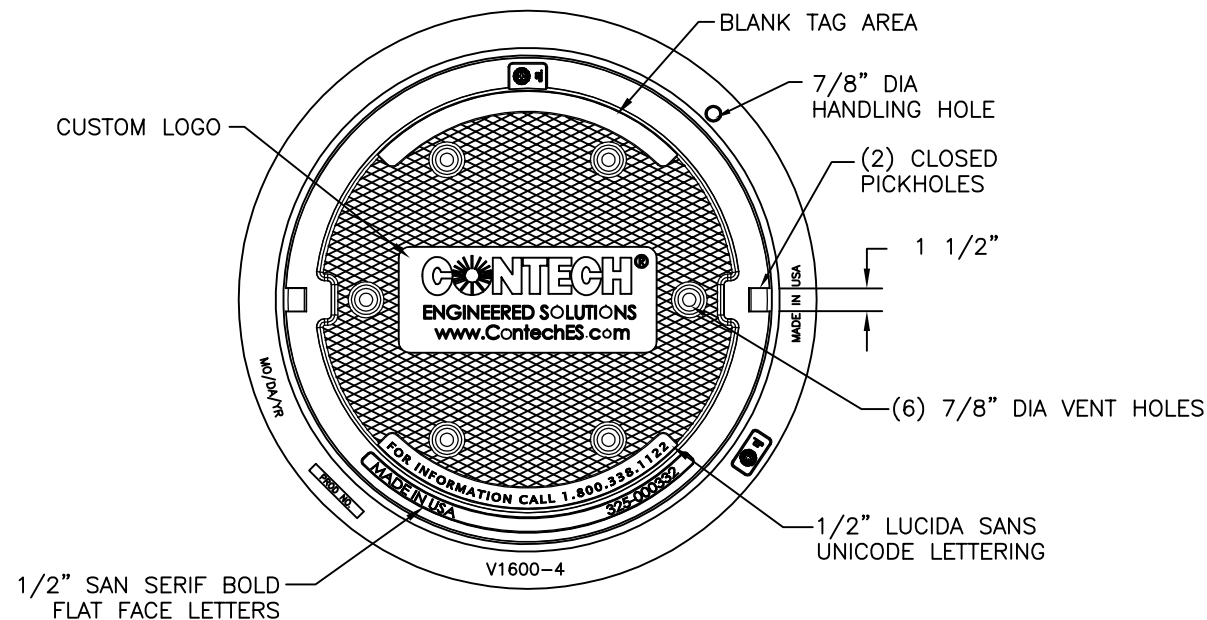

COVER SECTION

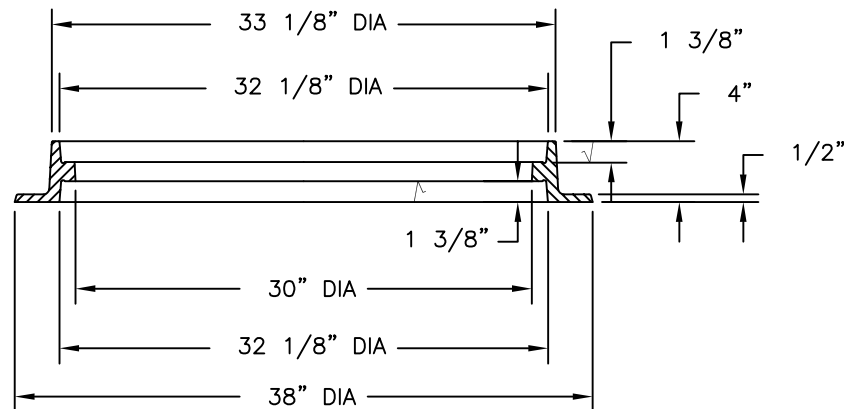

FRAME SECTION

Product Number

41600483

Design Features

- Materials
 - Cover
 - Gray Iron (CL35B)
 - Frame
 - Gray Iron (CL35B)

- Design Load
 - Heavy Duty

- Open Area

- n/a

- Coating
 - Undipped

- ✓ Designates Machined Surface

Certification

- ASTM A48

- Country of Origin: USA

Major Components

00180783

41600410

Drawing Revision

05/09/2007 Designer: SMH

6/26/2017 Revised By: DAE

Disclaimer

Weights (lbs./kg) dimensions (inches/mm) and drawings provided for your guidance. We reserve the right to modify specifications without prior notice.

CONFIDENTIAL: This drawing is the property of EJ GROUP, Inc., and embodies confidential information, registered marks, patents, trade secret information, and/or know how that is the property of EJ GROUP, Inc. Copyright © 2012 EJ GROUP, Inc. All rights reserved.

Contact

800 626 4653

ejco.com