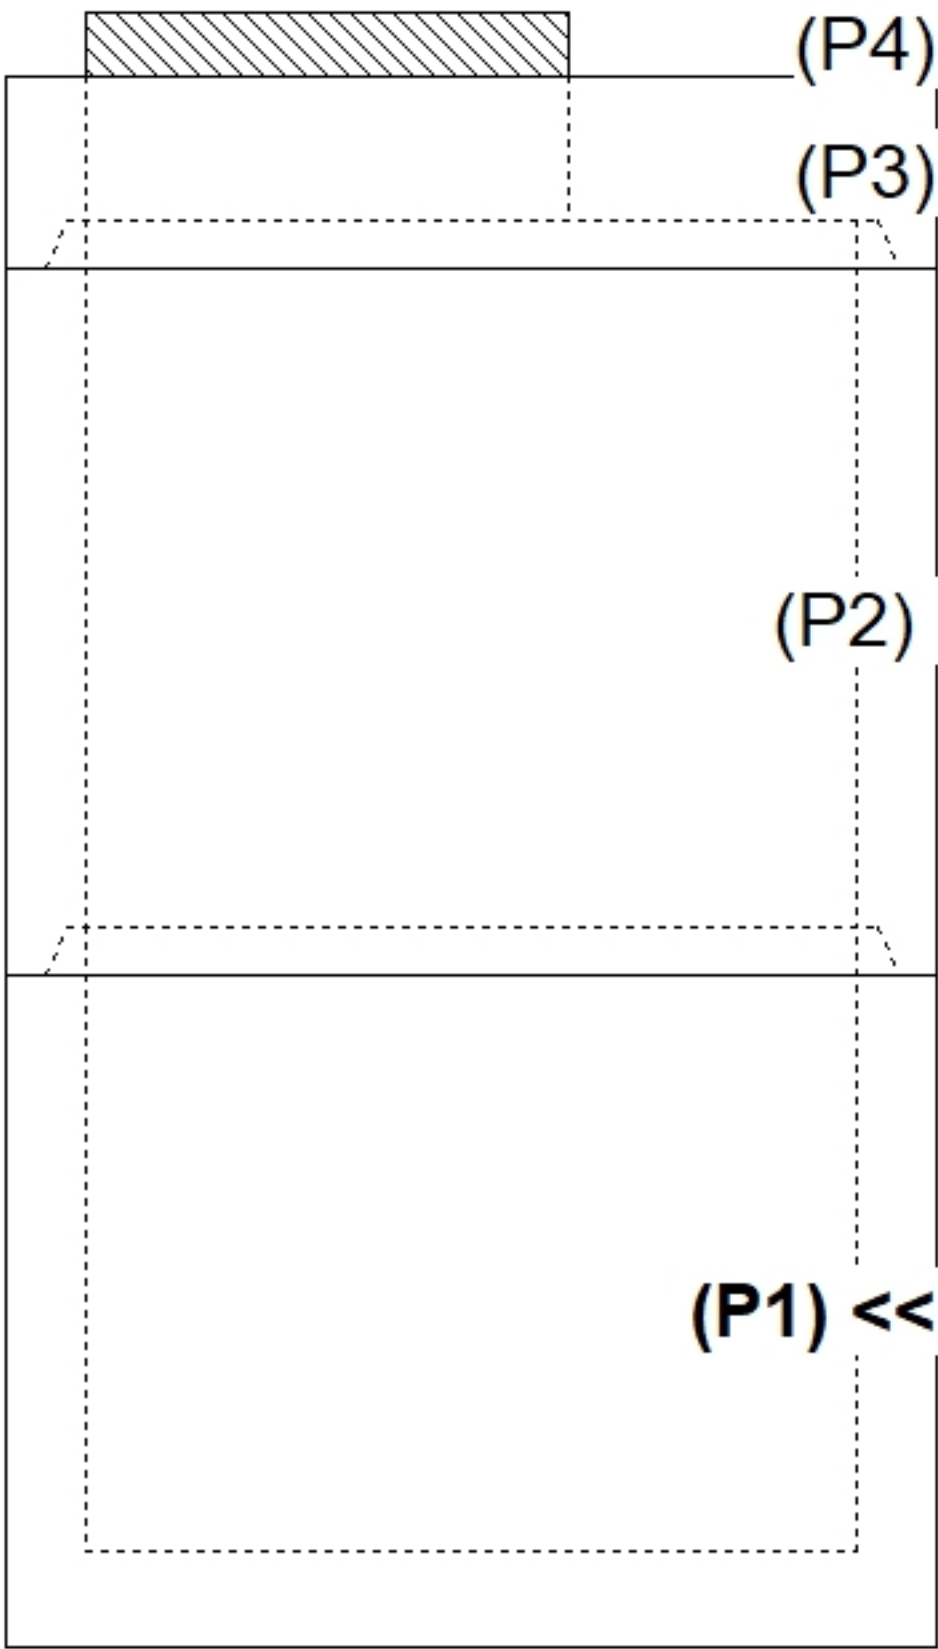
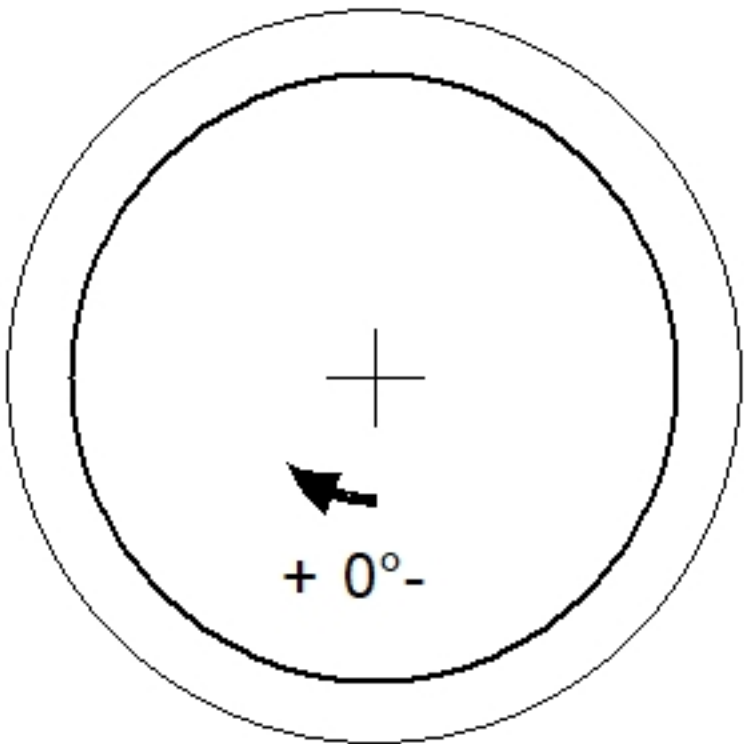
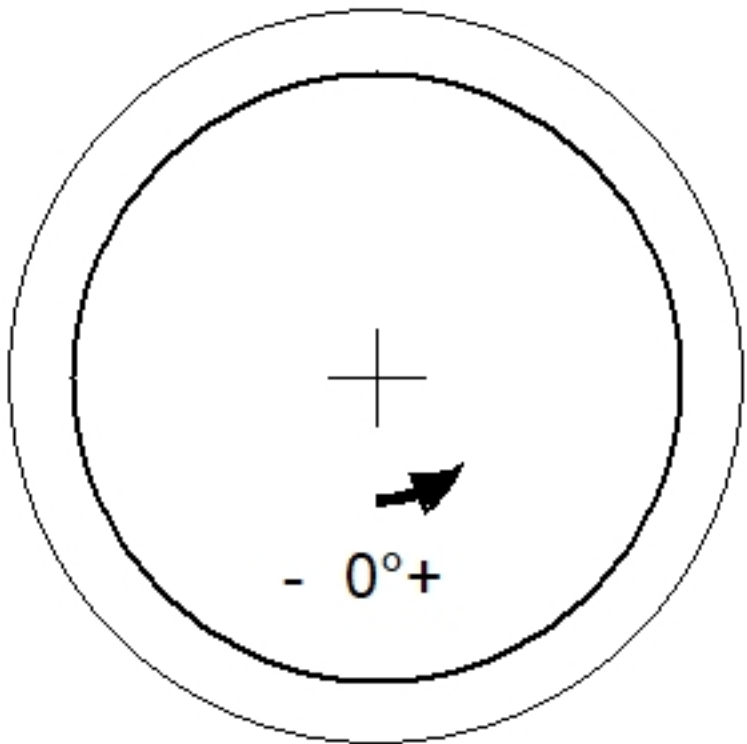
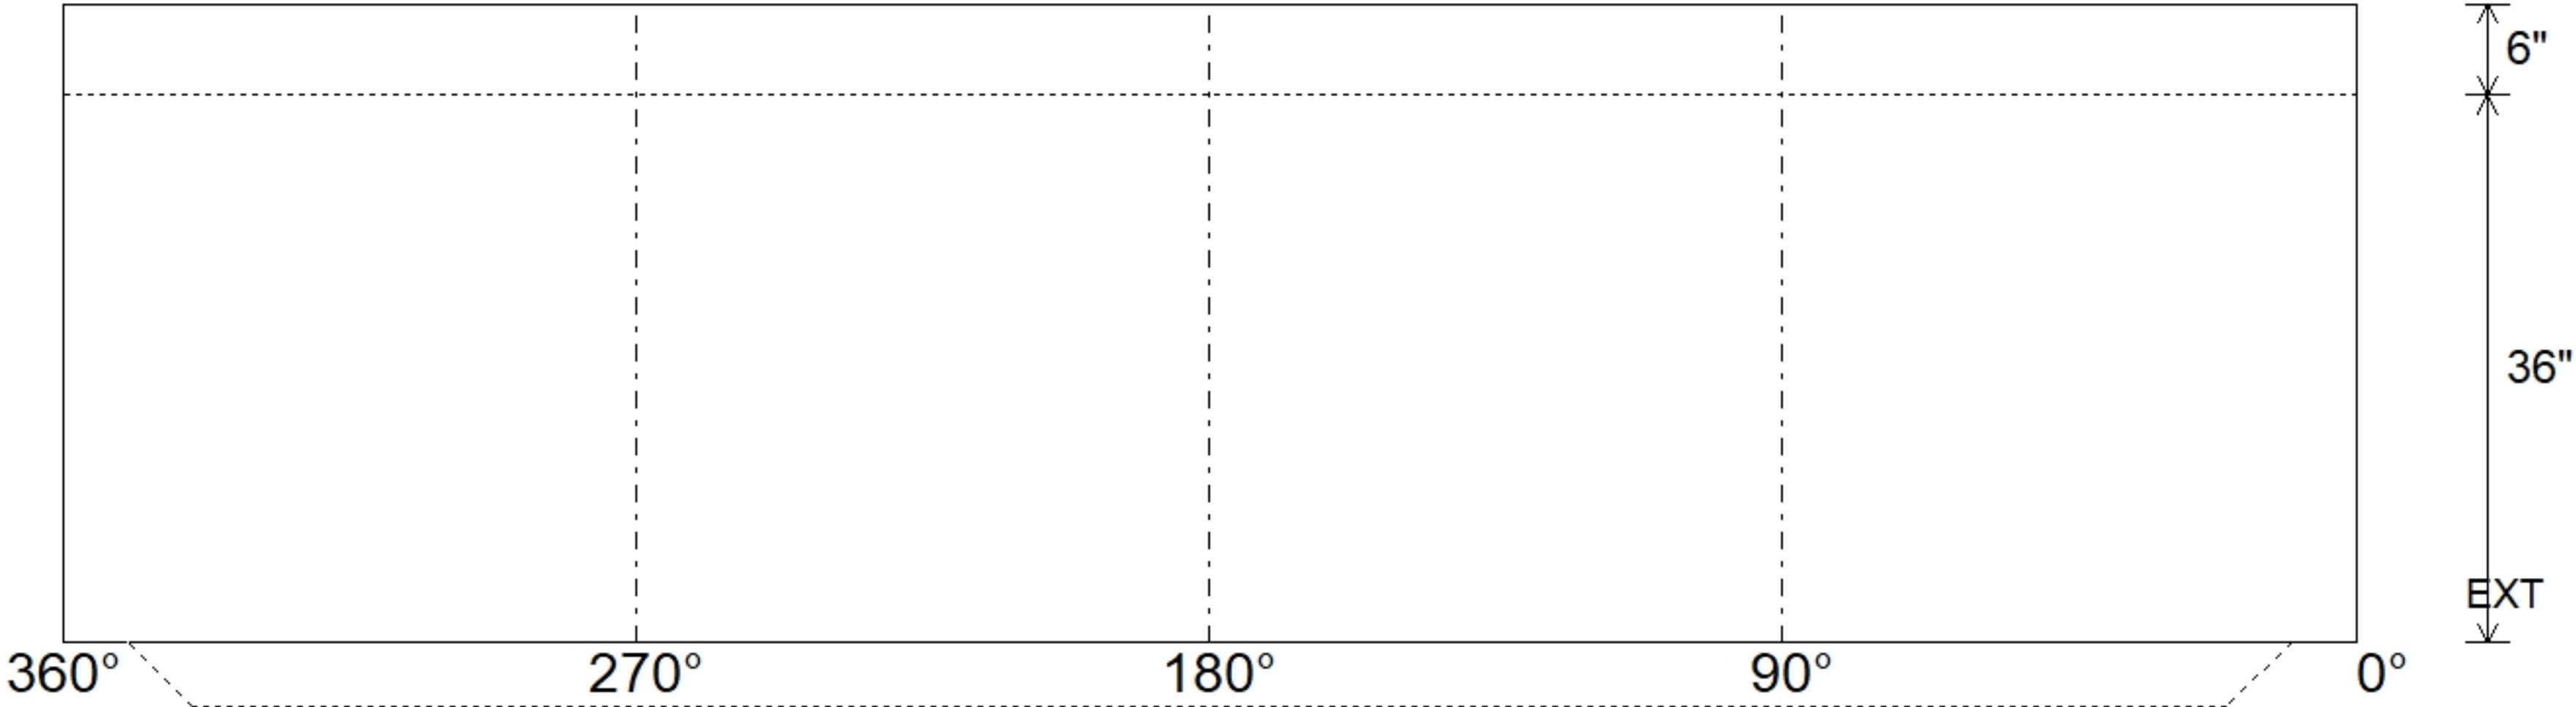


Job Name: 26-3482 892930 Seven Brew Overland MO					Plant: Beaver Dam		Tech: S. Felletter					
Job Location: Overland, MO					8/27/2026 11:13:54 AM		PC: C. Goff					
Contractor: Contech Engineering Solutions												
Structure ID: 10-CS-4												
P1		MH048BA36		MH BASE T/n								
P4) 30" - CASTING HEIGHT - 4" P3) 48" - MH FLAT LID w/30in ECC Hole F/G - 12" P2) 48" - MH RISER Custom Ht T/G - 44" P1) 48" - MH BASE T/n - 36" 1) ASSEMBLY REQUIRED 1) CVSTENCILING 2) 48" - Conseal CS-102 1.00" 2) Hole - 16					0 lb 1413 lb 2894 lb 3845 lb 0 lb 0 lb 0 lb 0 lb ----- 0 lb		Structure Notes: 4" CASTING BY OTHERS BASE & RISER TO BE MECHANICALLY ATTACHED PRIOR TO ASSEMBLY LIFTING ANCHORS TO BE INSTALLED ON THE OUTSIDE OF THE STRUCTURE ICAST TO INSTALL THE INTERNALS CONTECH'S LOGO AS WELL AS THE INLET AND OUTLET MUST BE STENCILED ONTO THE STRUCTURE					
Rim: 583.66'					Rim to Invert: 4.14'		Slack: 1.68"		Sump: 48"		Step Position:	
Position	Elev	Angle	Ext. (cw)	Pipe	Pipe OD	Connector	Hole	Horz Size	Up (⌋)	Offset		
Invert 1												
Invert 2												
Invert 3												
Invert 4												
Invert 5												
Invert 6												
Invert 7												
Invert 8												
					RIGHT-SIDE UP VIEW (int. dimensions)				UPSIDE-DOWN VIEW (int. dimenions)			
												
					INSIDE WALL DIMENSIONS							
												
Coating (Int):			Seam Up: Tongue		Wall Thickness: 5"		Height (Int): 36"		Weight (Net): 3845 lb			
Coating (Ext):			Seam Dn: n/a		Floor Height: 6"		Height (Ext): 42"		Volume (Net): 0.98cu.yd			