


Contractor: Contech Engineering Solutions

Plant: Beaver Dam




Slack: 1.68"


Structure Total: 8152 lb

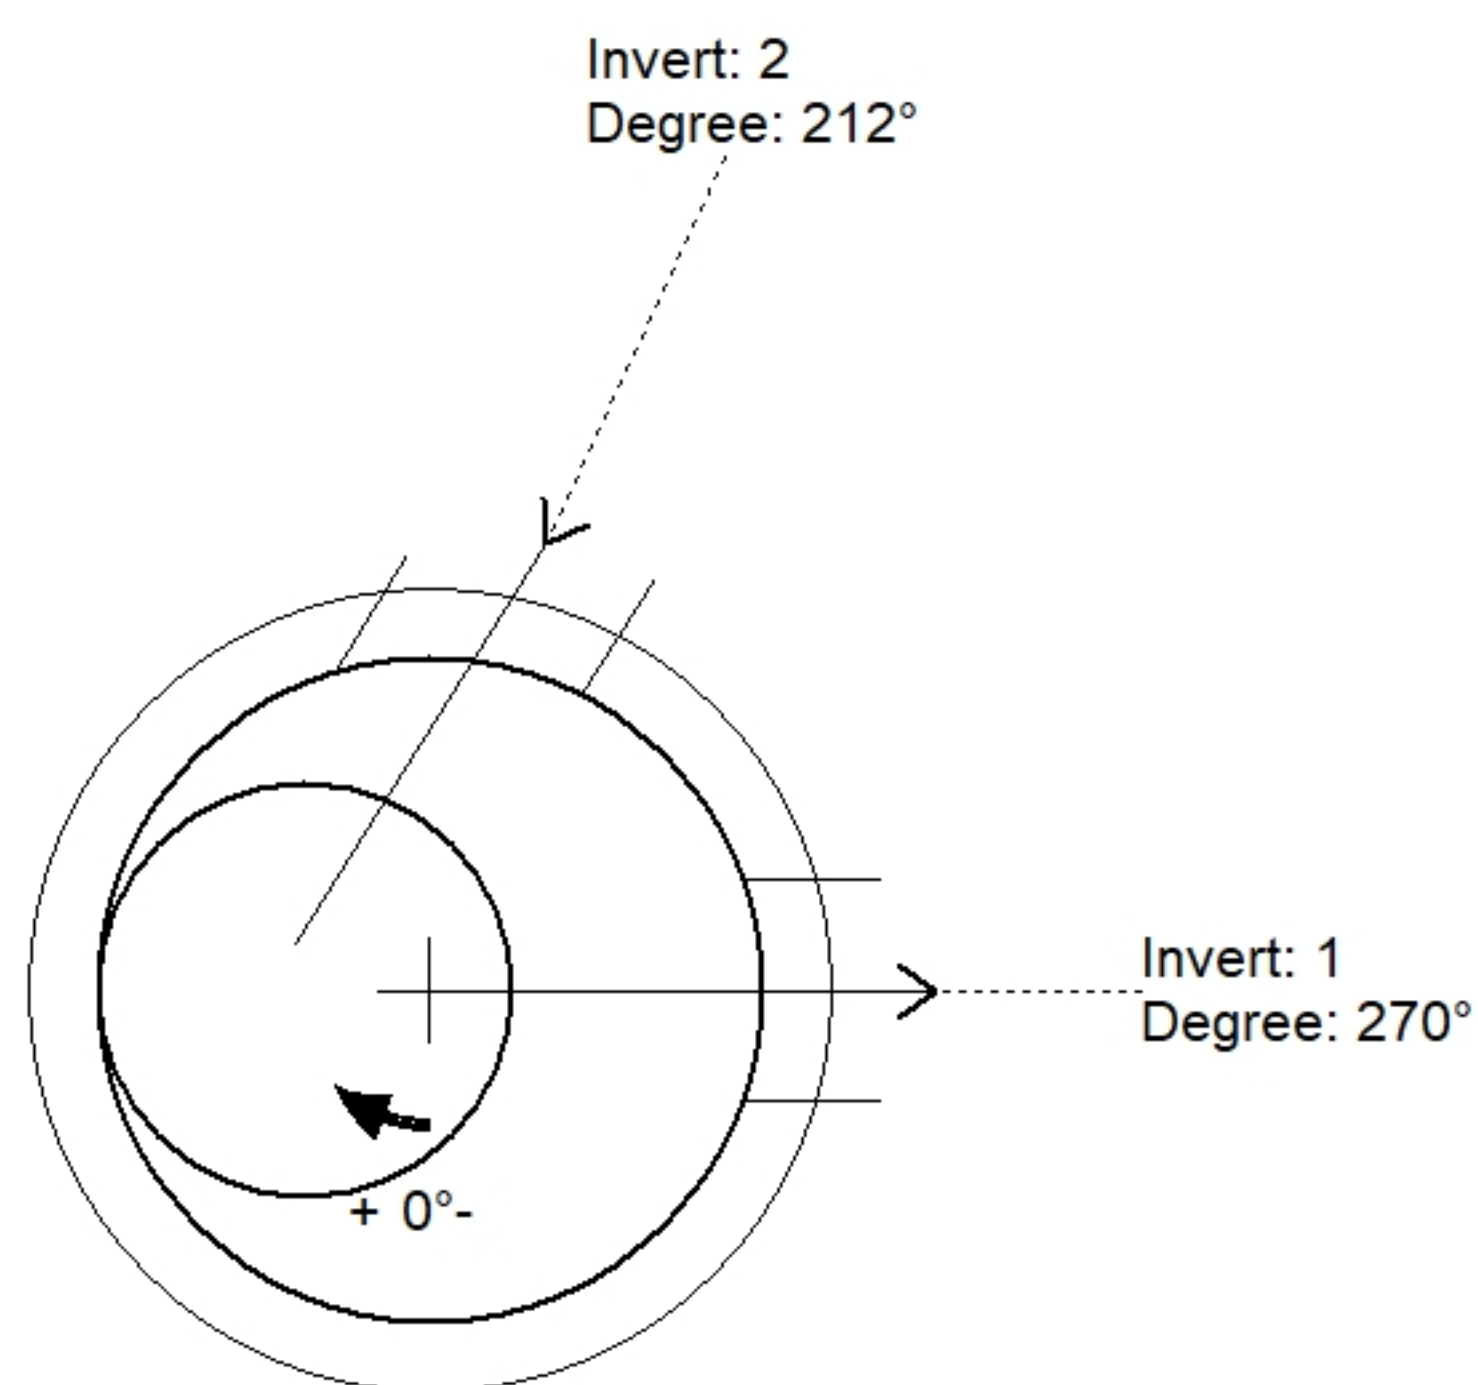

Position	Elev	Angle	Pipe	Pipe OD	Hole	Connector	Up ()	Ref
Rim	583.66'							
Reducer								
Invert 1	579.52'	270°	12" HDPE	14.5"	16"	Hole 16	5.75"	P2
Invert 2	579.54'	212°	12" HDPE	14.5"	16"	Hole 16	5.99"	P2
Invert 3								
Invert 4								
Invert 5								
Invert 6								
Invert 7								
Invert 8								

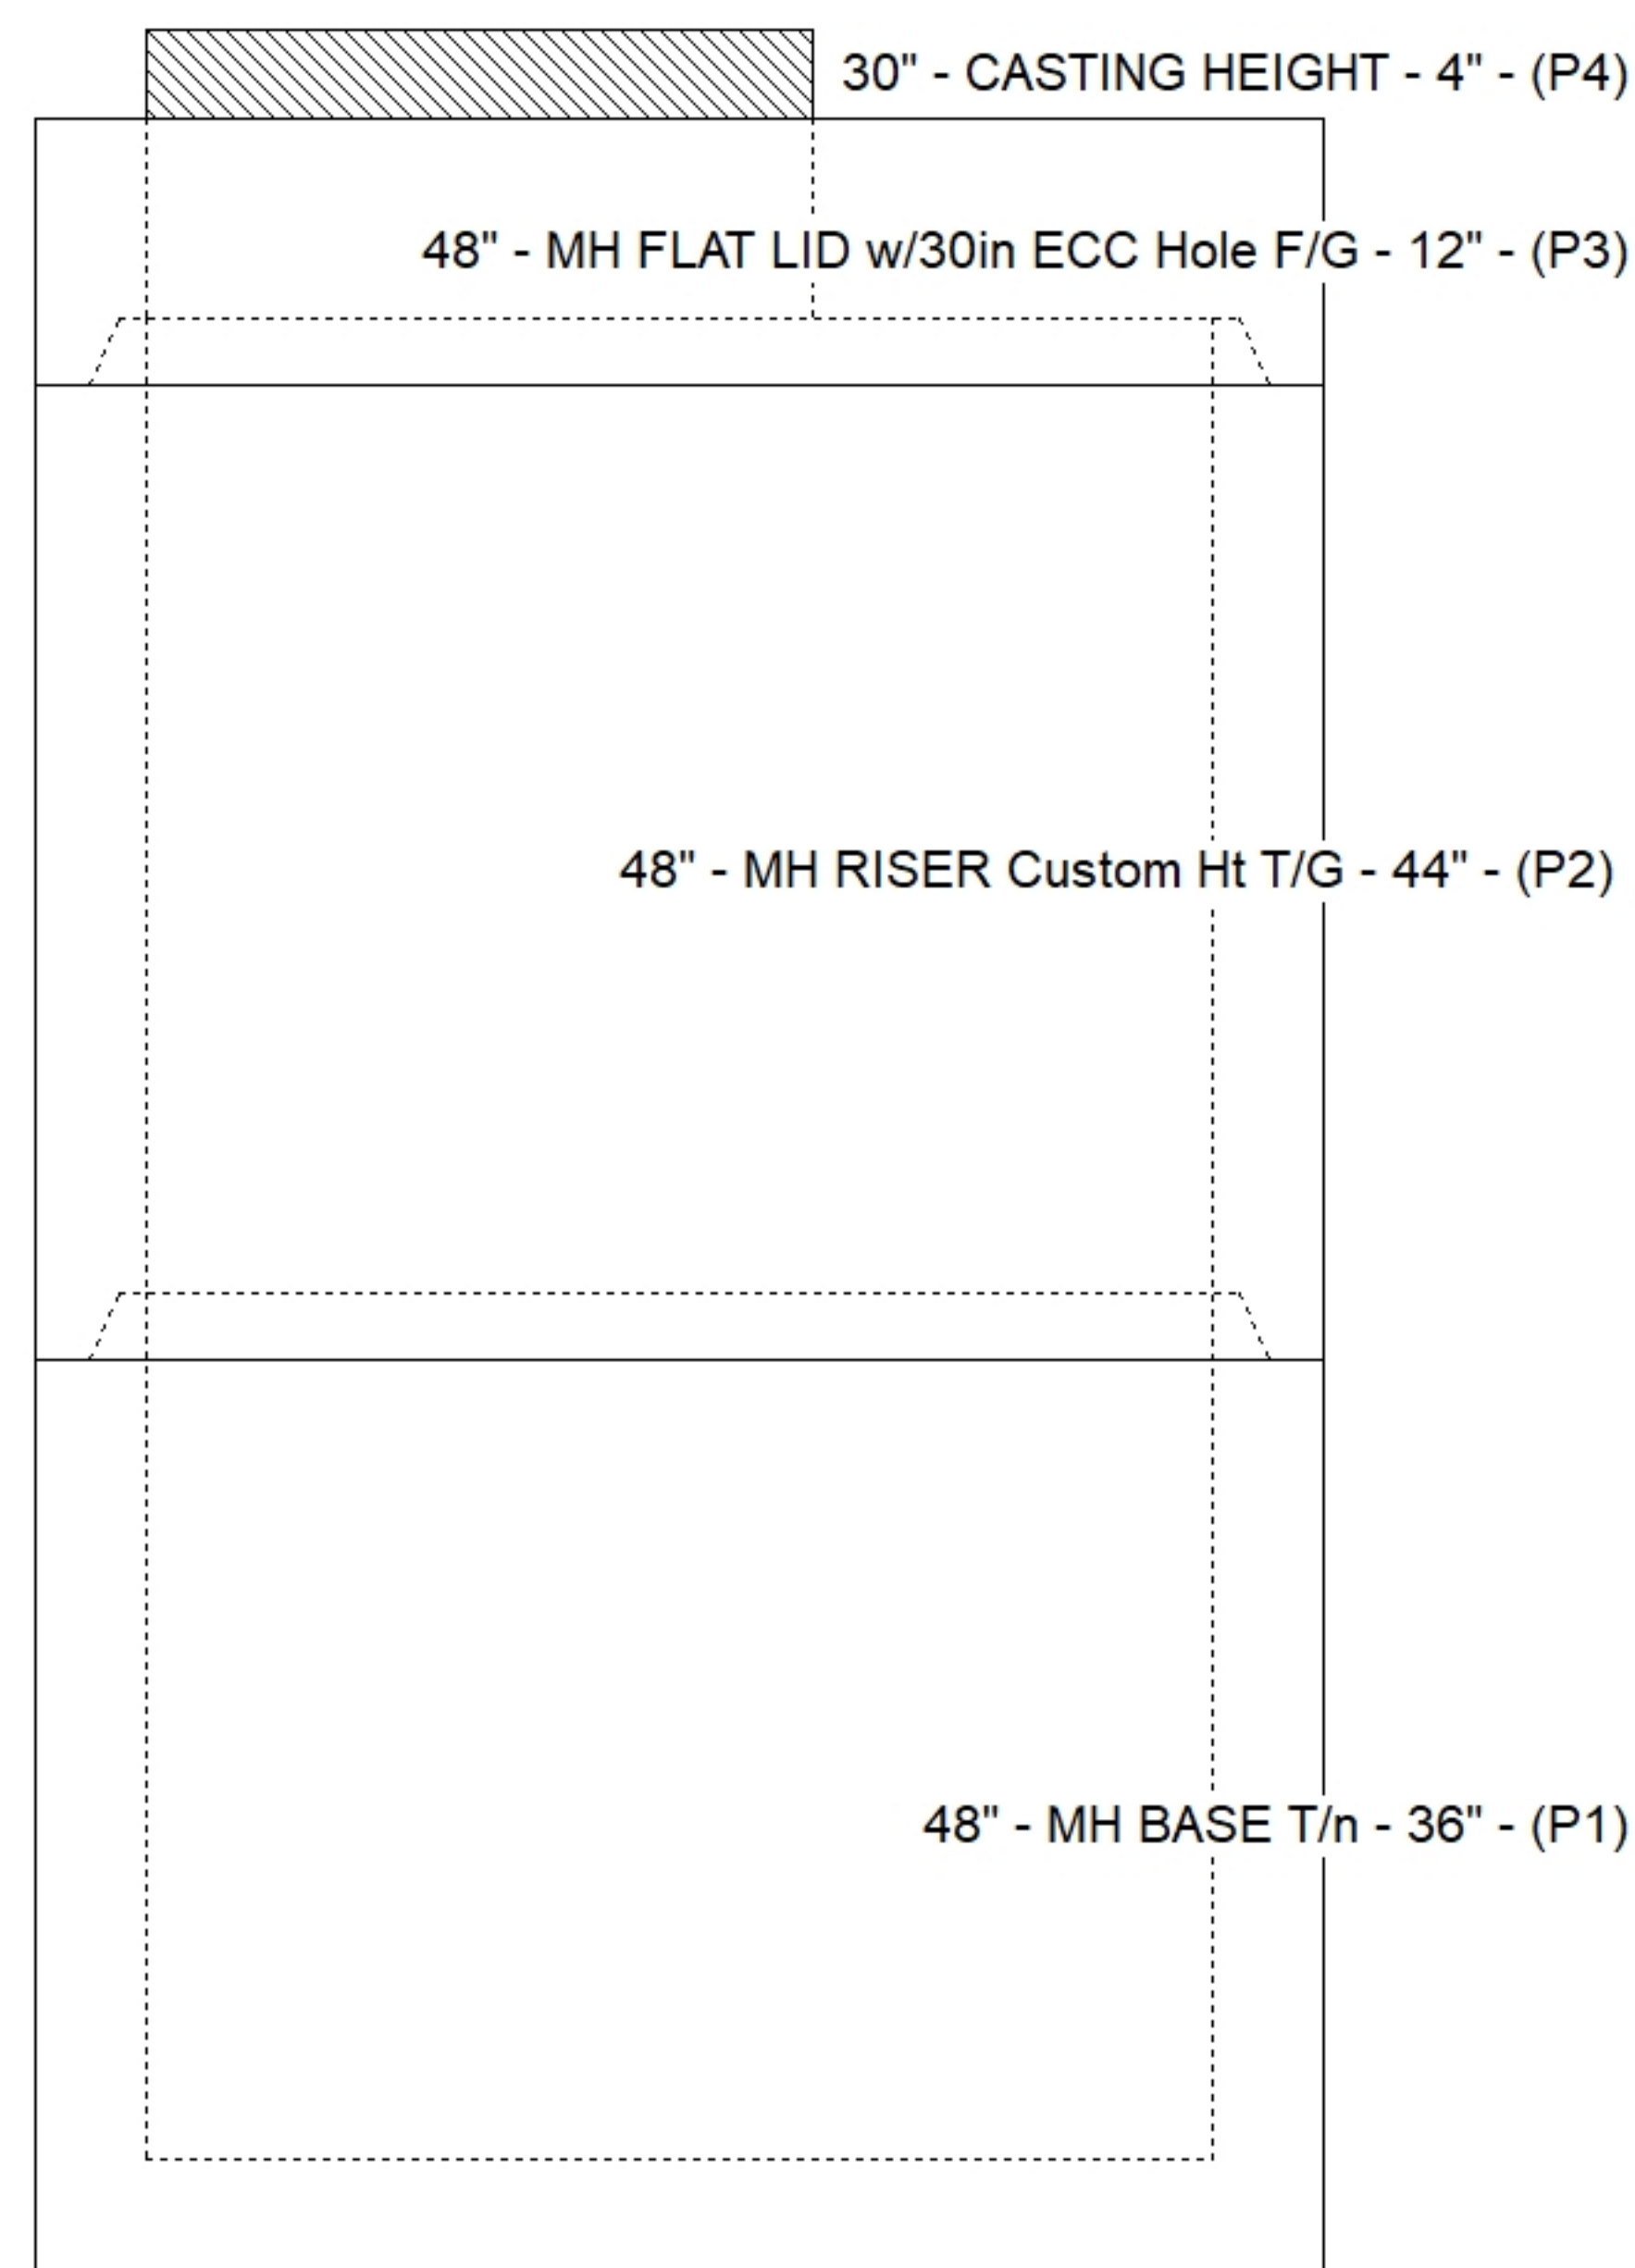

(P1)

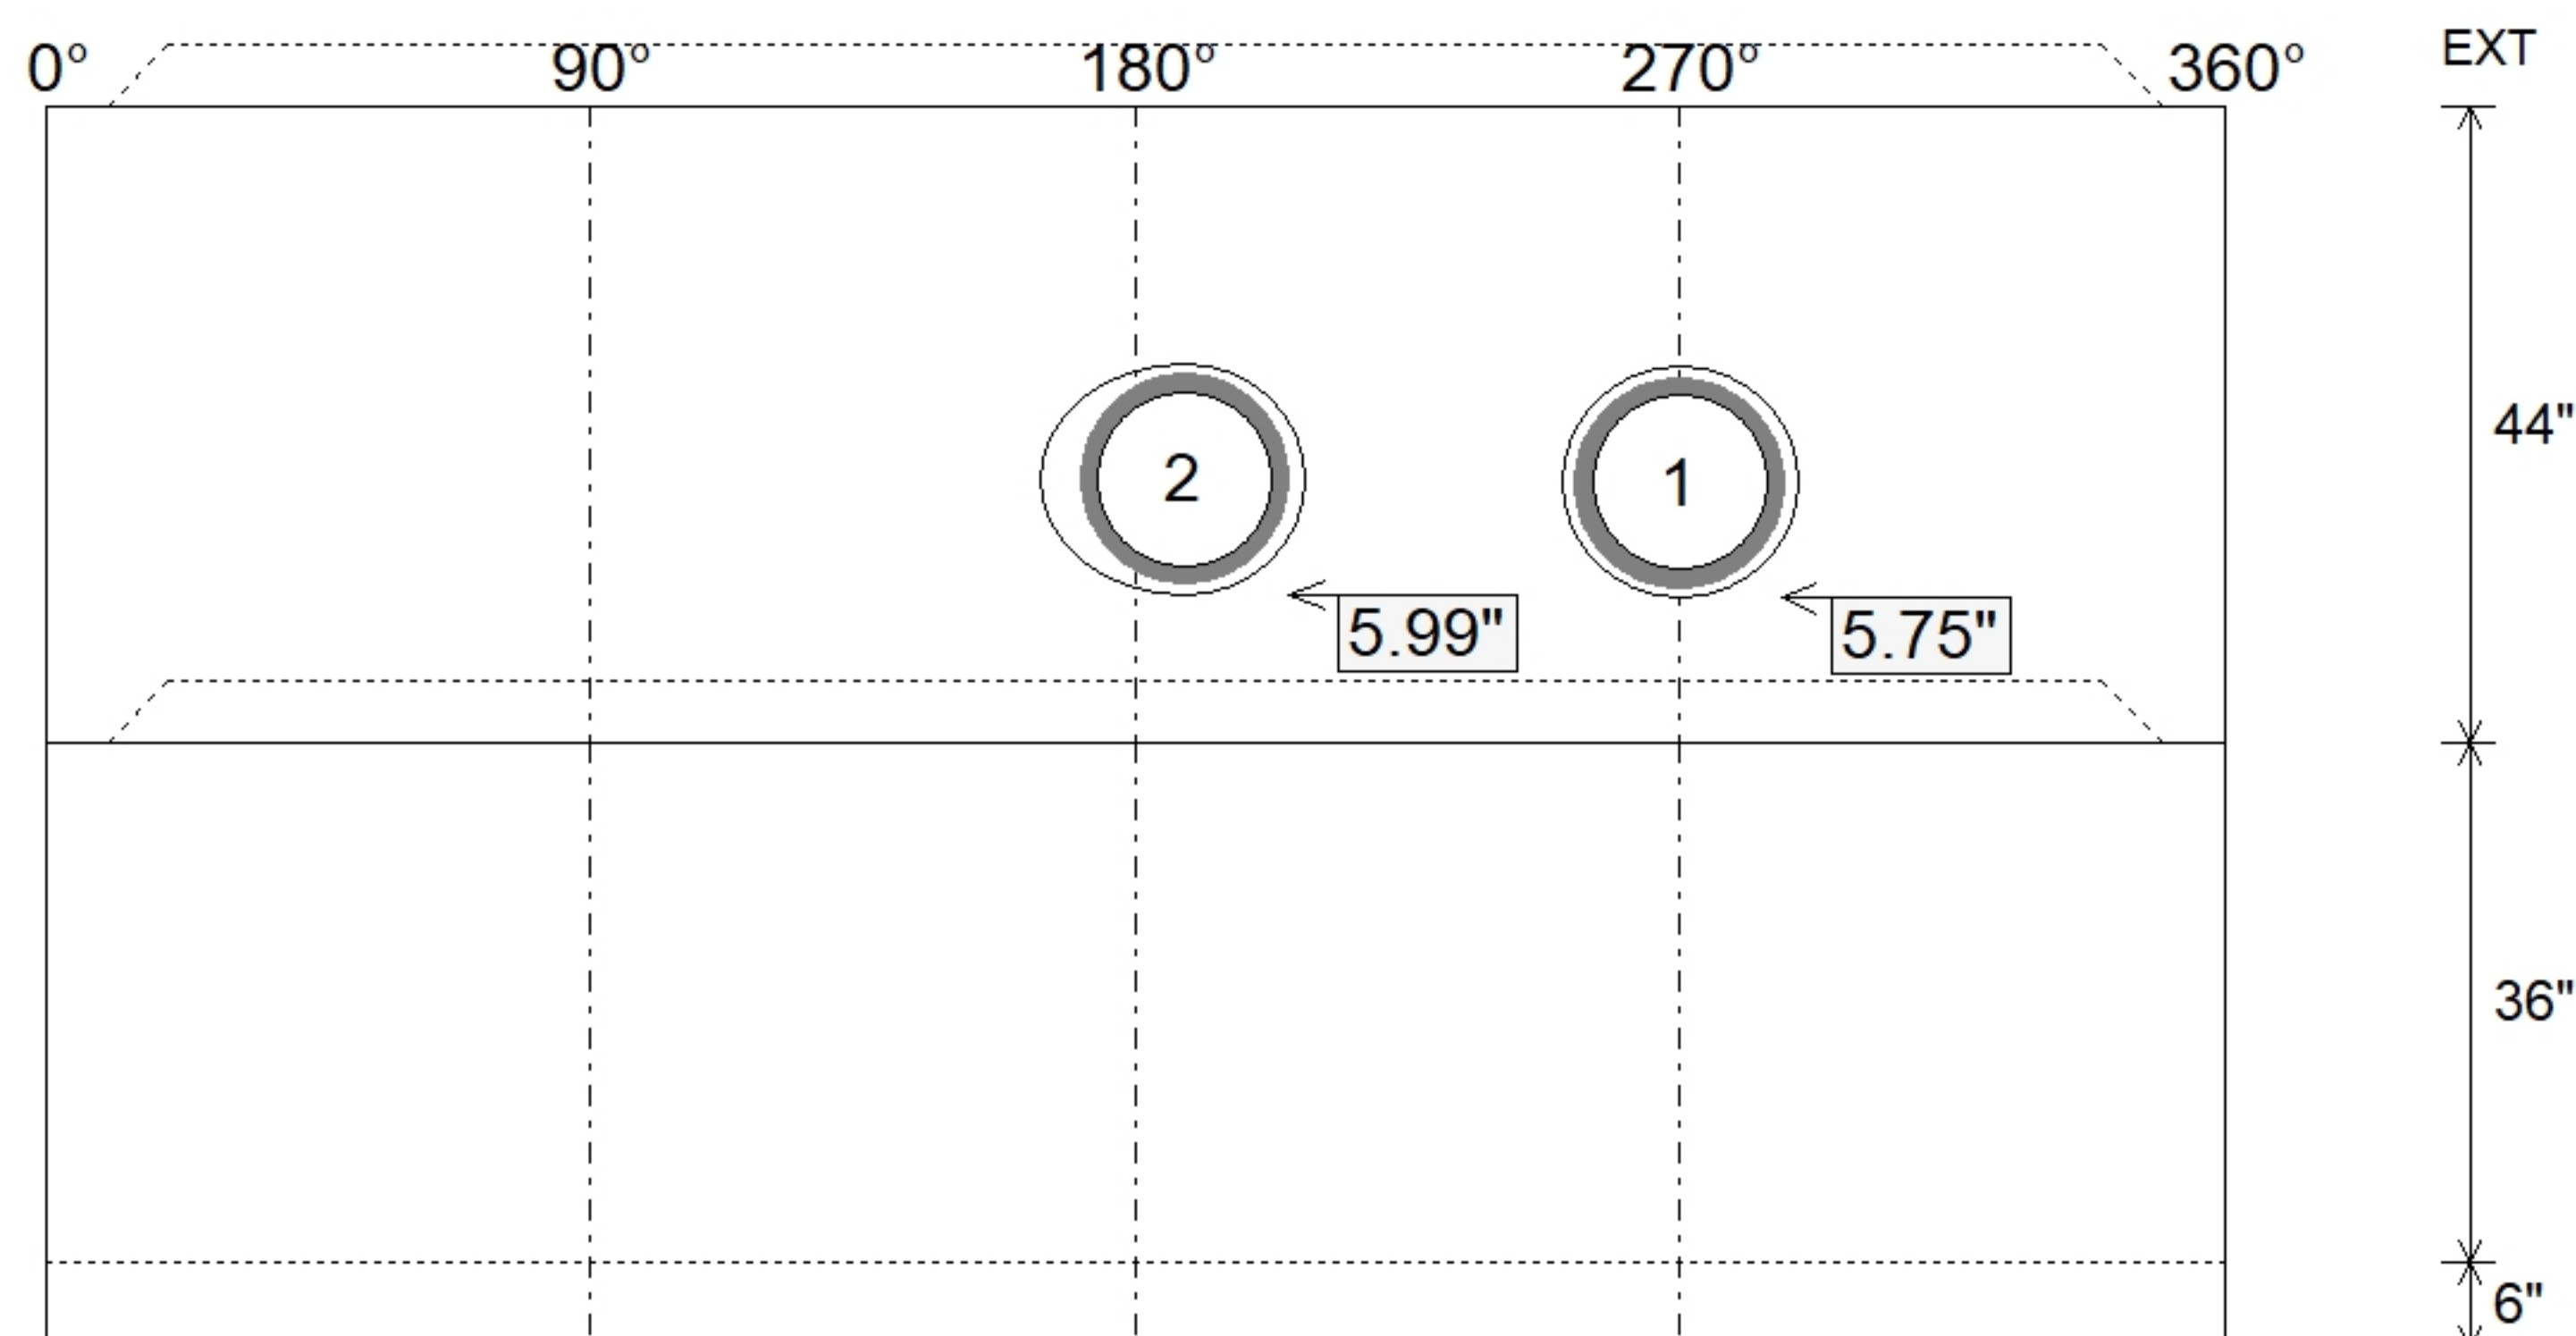

SUBMITTAL
APPROVED BY: