


Contractor: Contech Engineering Solutions

Plant: Beaver Dam




Slack: 0.72"

Structure Total: 9270 lb

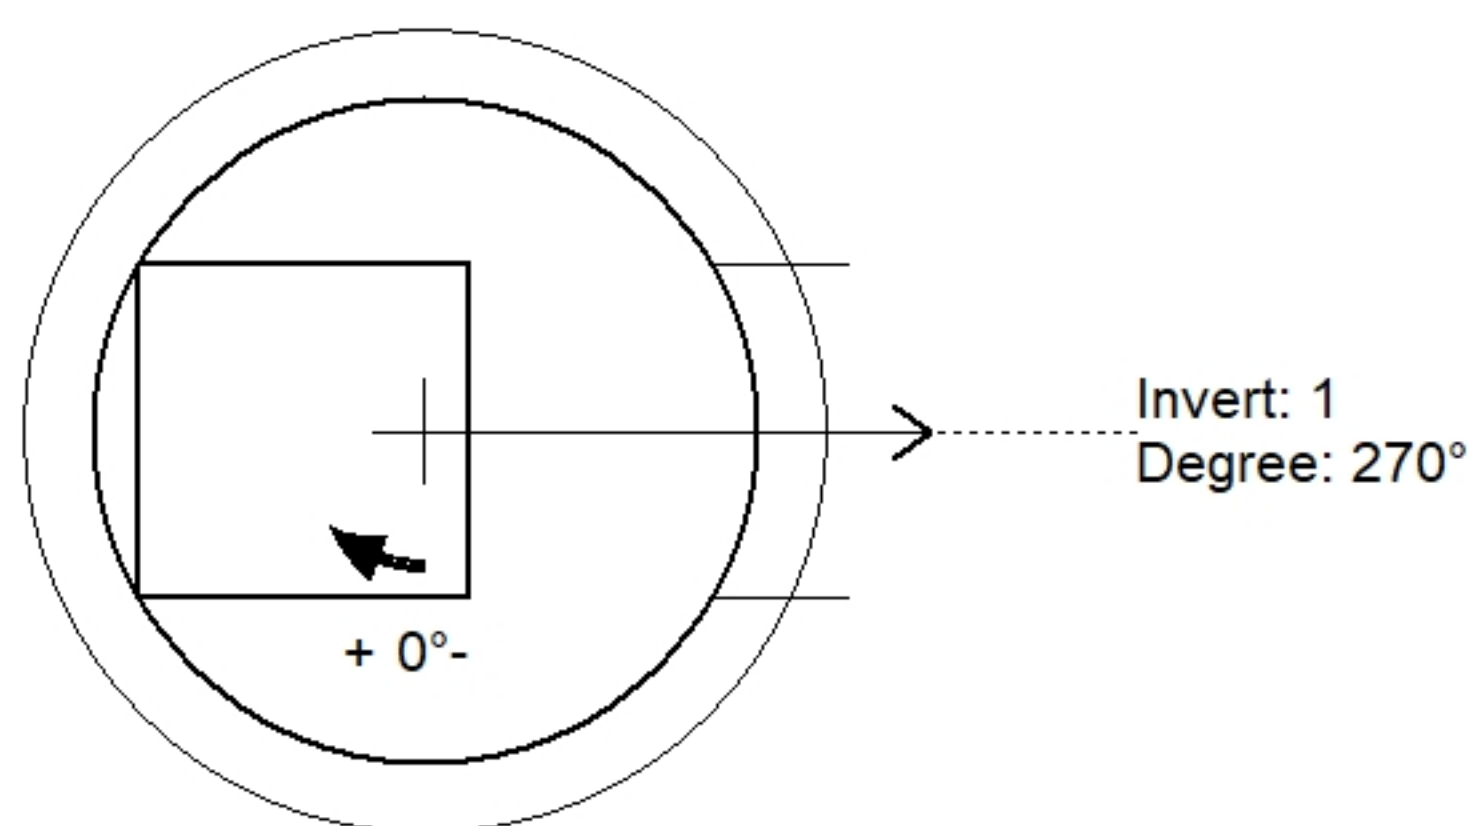

Position	Elev	Angle	Pipe	Pipe OD	Hole	Connector	Up (⌵)	Ref
Rim	943.81'							
Reducer								
Invert 1	938.5'	270°	18" HDPE	21.2"	24"	Hole 24	4.75"	P2
Invert 2								
Invert 3								
Invert 4								
Invert 5								
Invert 6								
Invert 7								
Invert 8								

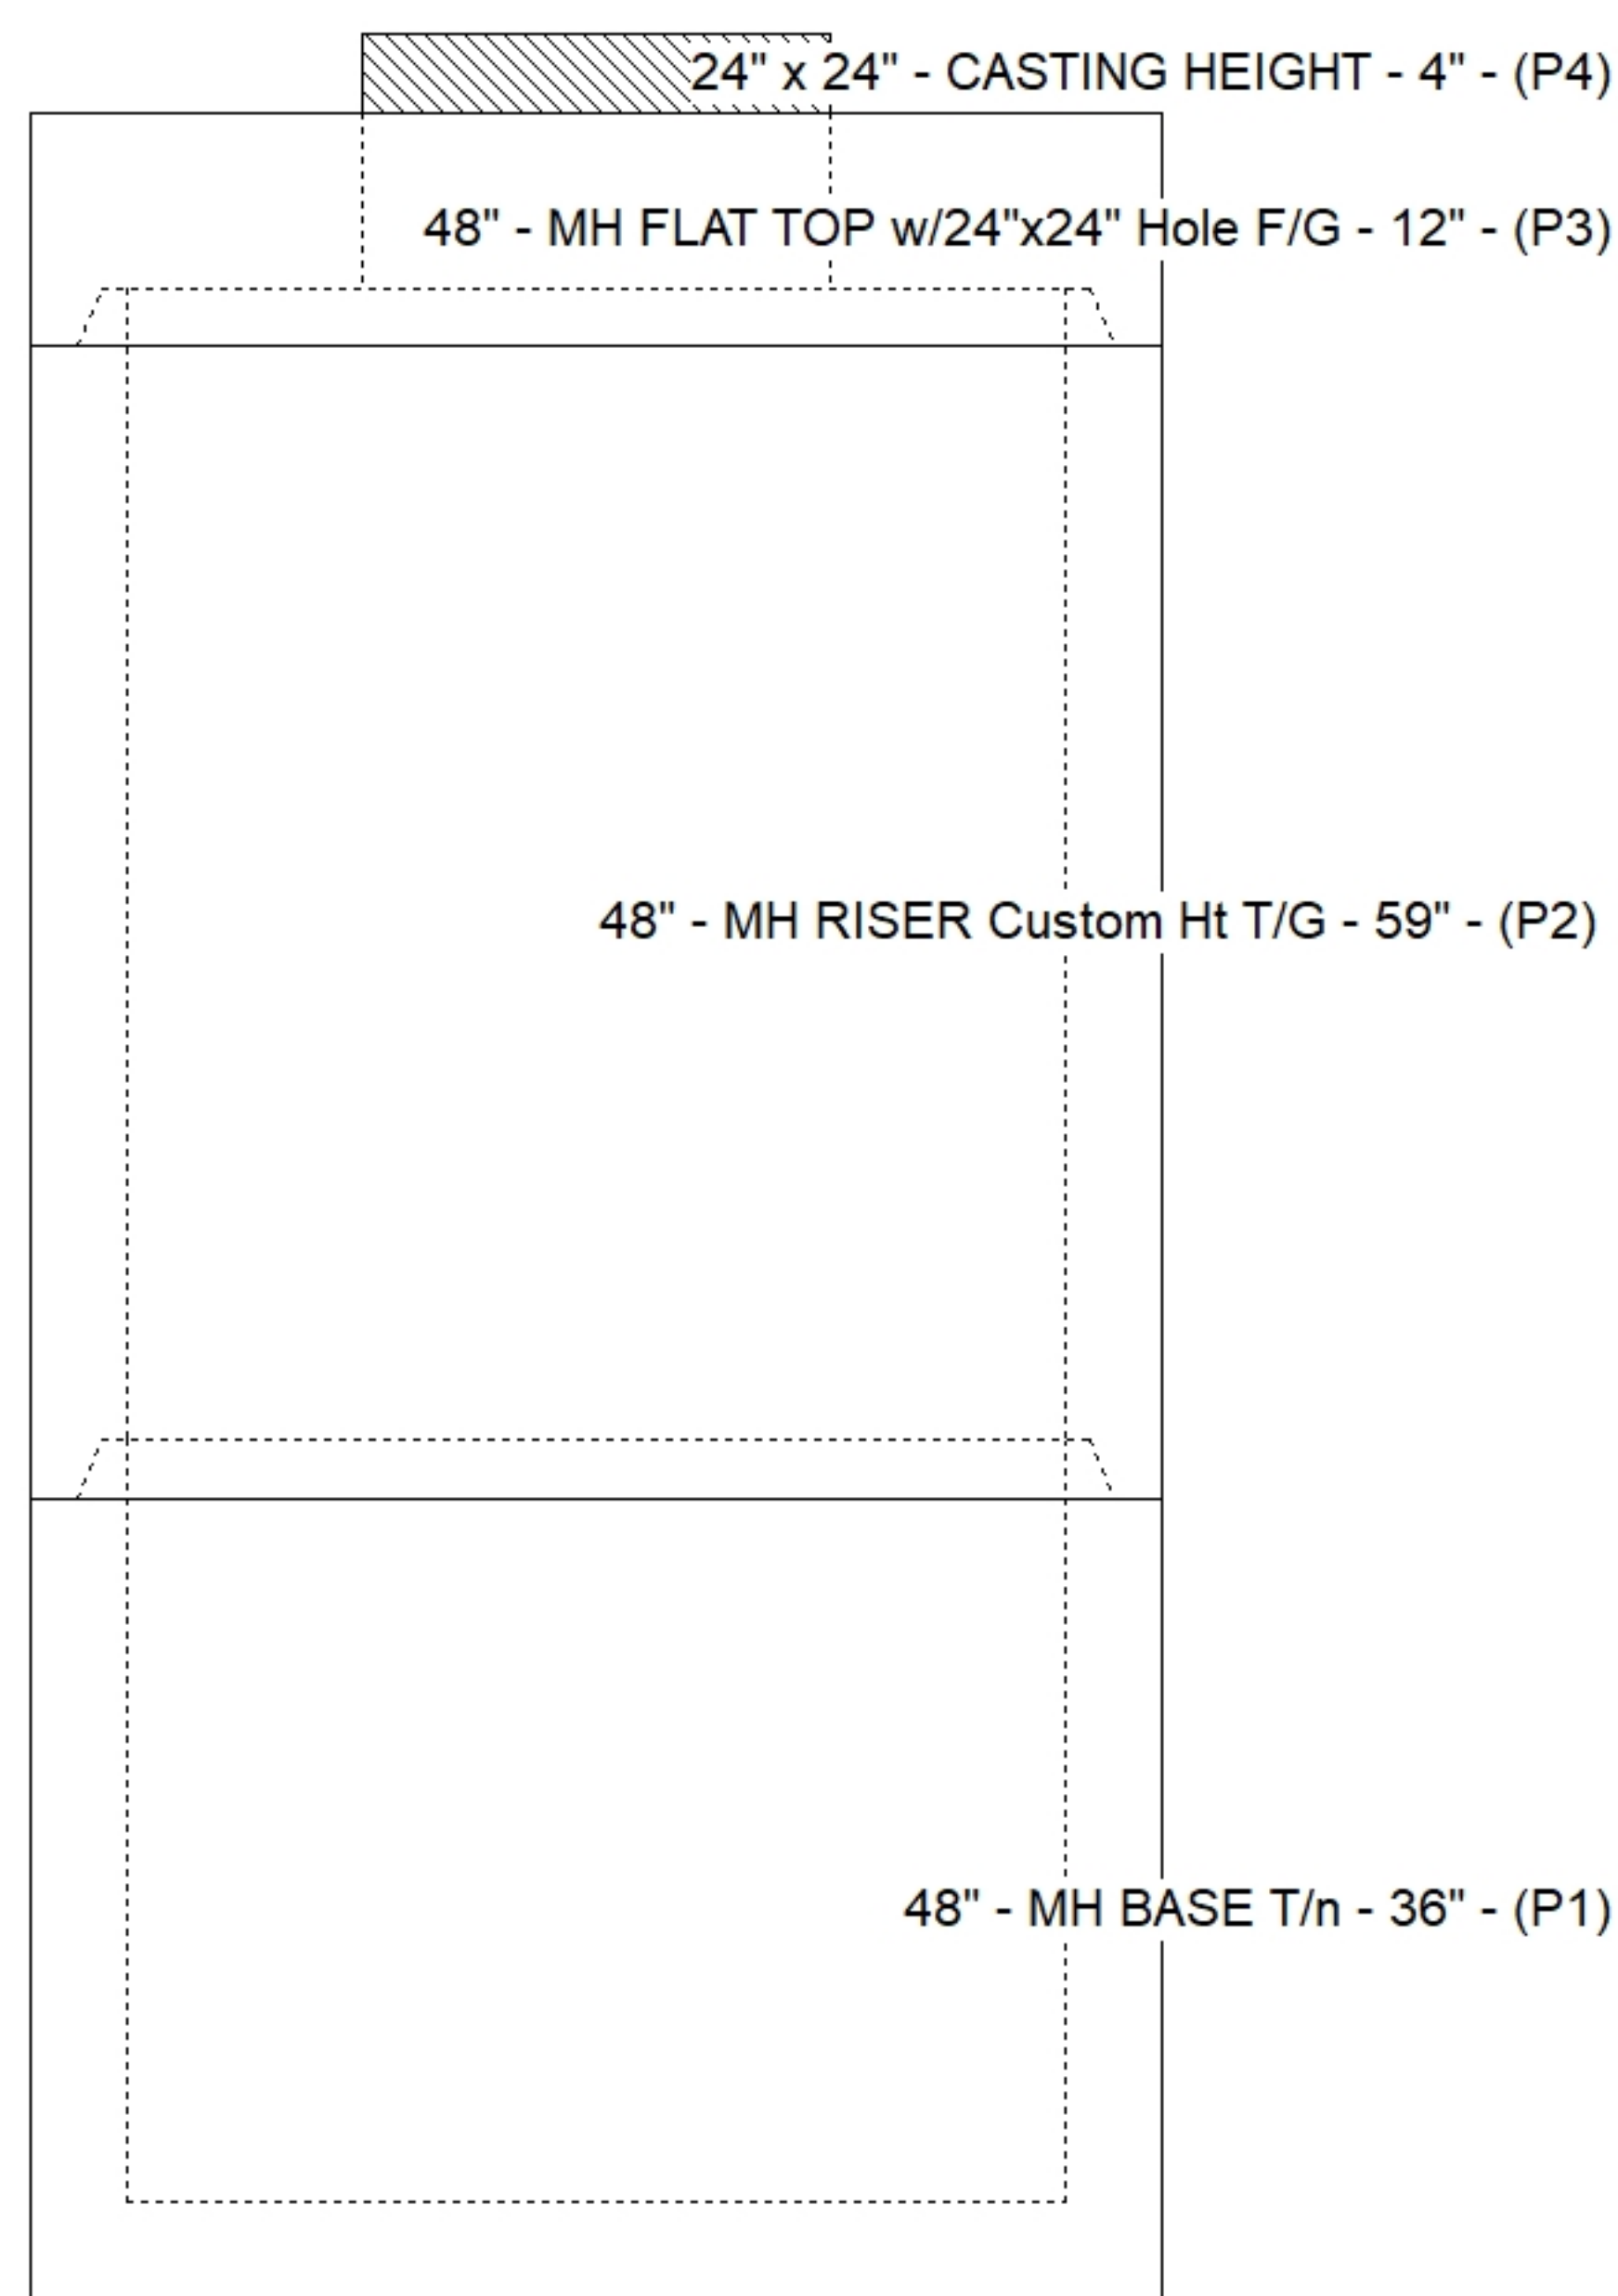

SUBMITTAL
APPROVED BY: