

Contractor: Bear Construction LLC

Plant: Beaver Dam




Slack: 0.46"

- FLOOR (As .62) #5 BARS AT 6" C.C.E.W.

0 | b

Structure Total: 8539 lb

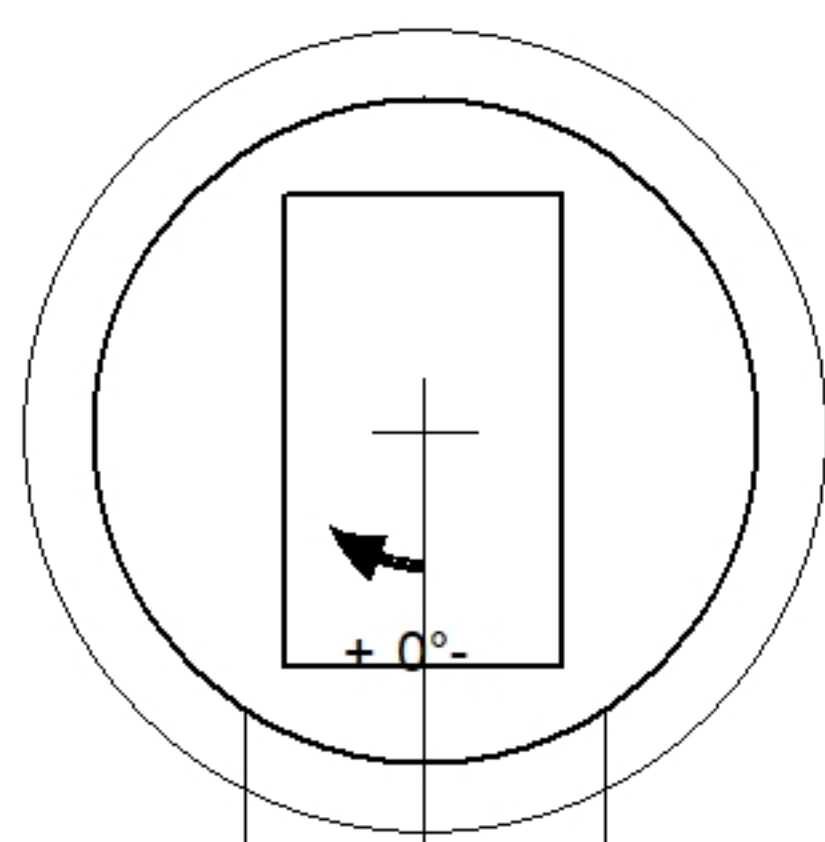


Invert: 1
Degree: 0°

Position	Elev	Angle	Pipe	Pipe OD	Hole	Connector	Up ()	Ref
Rim	571.01'							
Reducer								
Invert 1	564.43'	0°	18" RCP B WALL	23"	26"	Hole 26	0"	P1
Invert 2								
Invert 3								
Invert 4								
Invert 5								
Invert 6								
Invert 7								
Invert 8								

48" - MH BASE Custom Ht F/n - 64" - (P1)

Default - Interior Dimensions

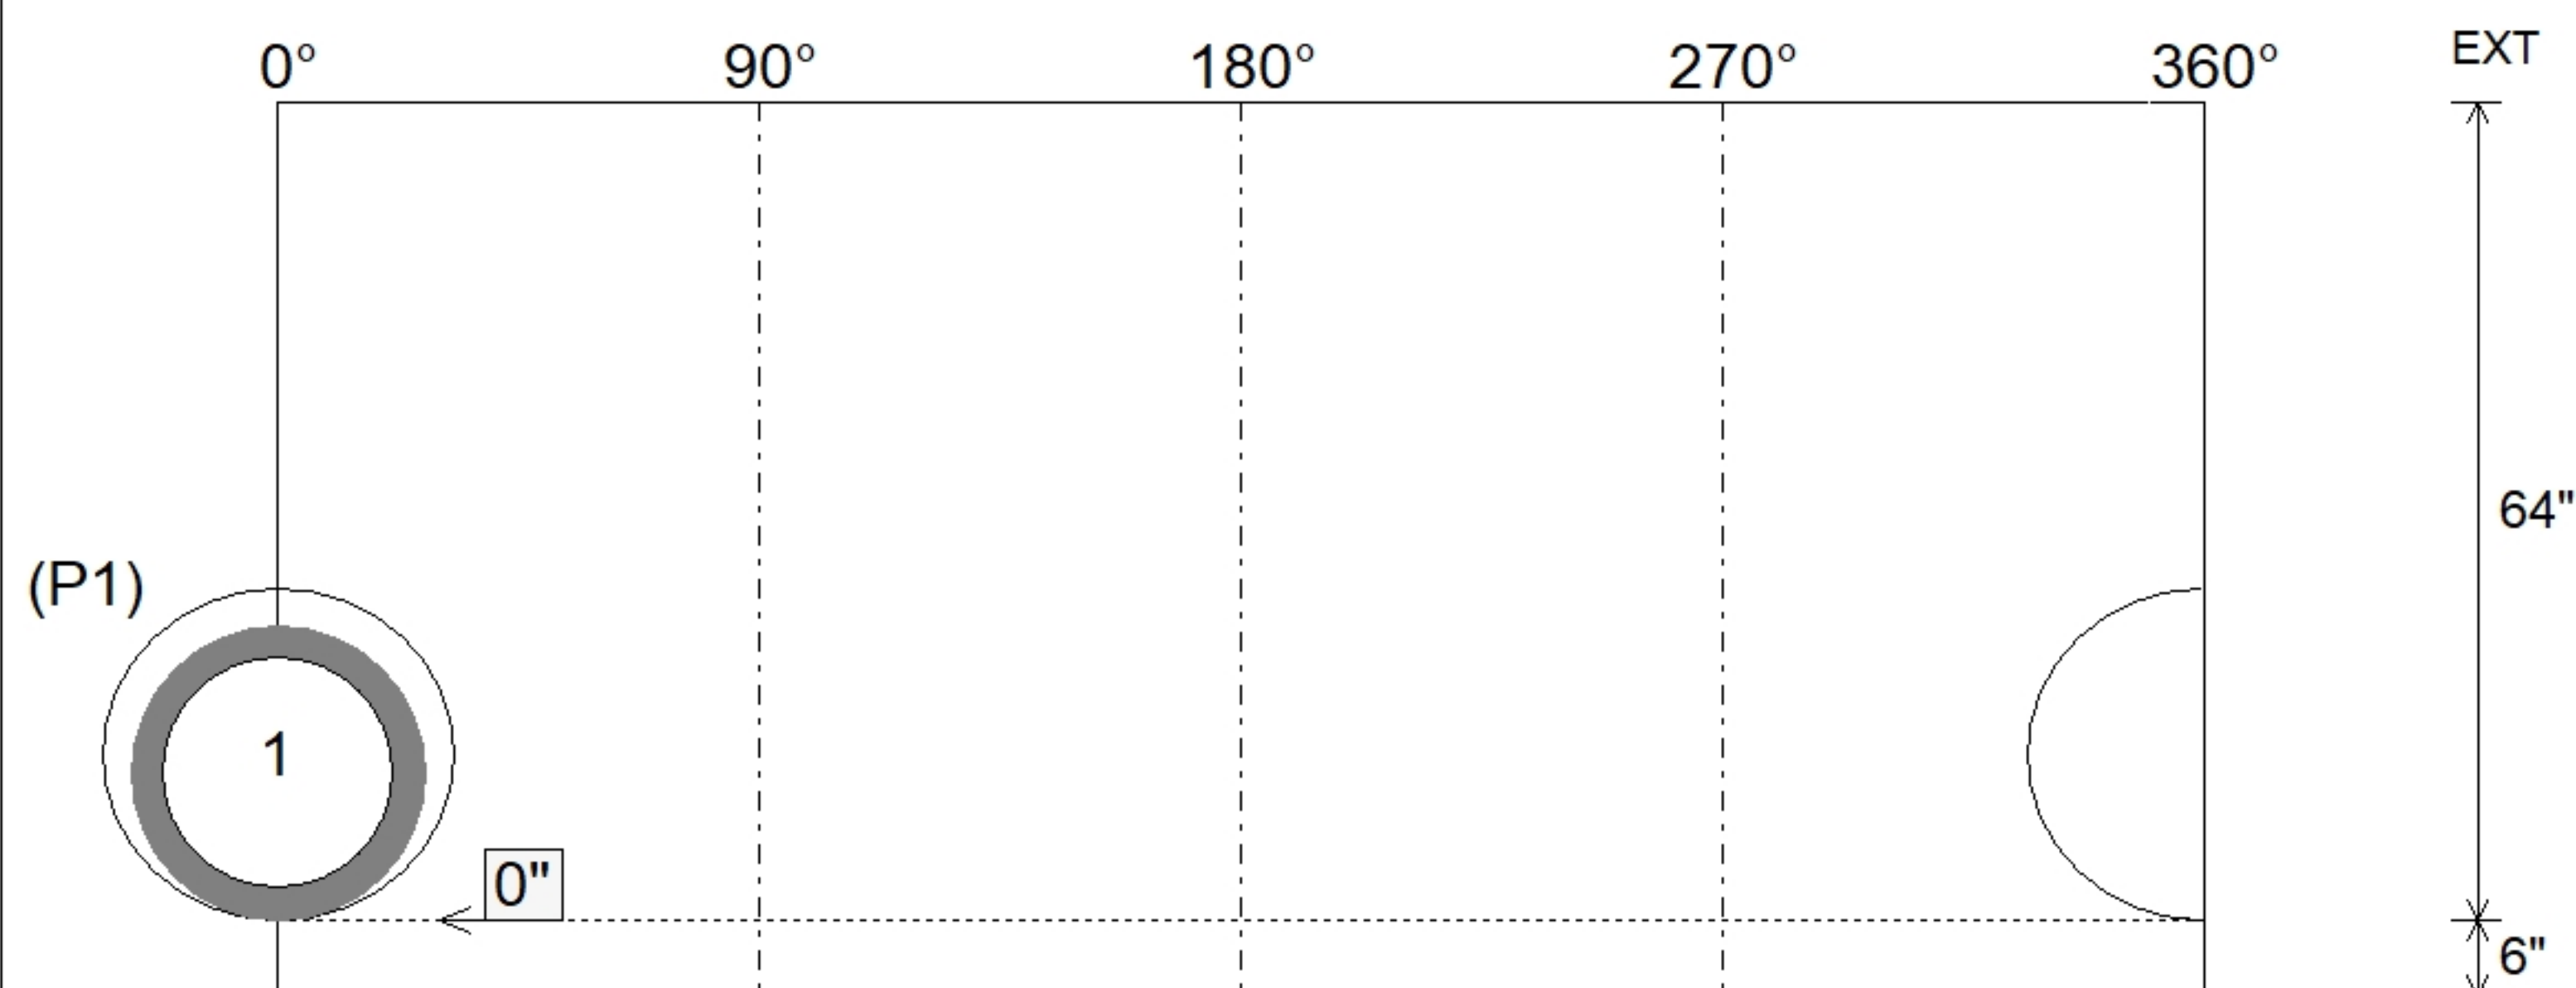

SUBMITTAL
APPROVED BY: