
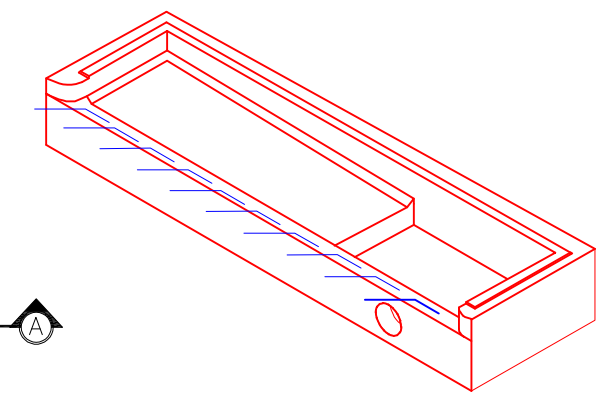




KYTC STATE PRODUCT

GENERAL NOTES:

1. MANUFACTURED PER KYTC SPECIFICATIONS
2. CONCRETE F'C = 4,500 PSI AT 28 DAYS.
3. REINFORCING: #5 BAR @ 12" C/C E.W. (GRADE 60)
4. TOP PHASE OVERALL HEIGHT NOT TO EXCEED 28"
5. REBAR EXTENSIONS TO BE CAPPED AFTER BEING BENT.

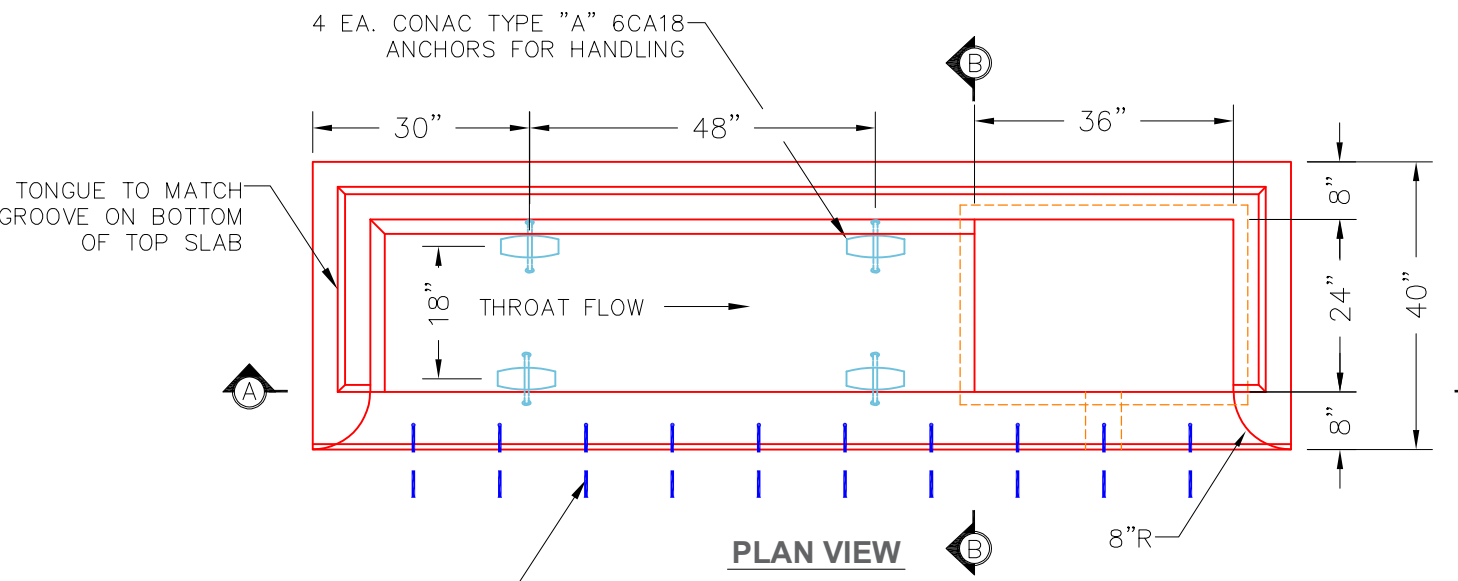

ISOMETRIC VIEW
(RIGHT HAND ORIENTATION)

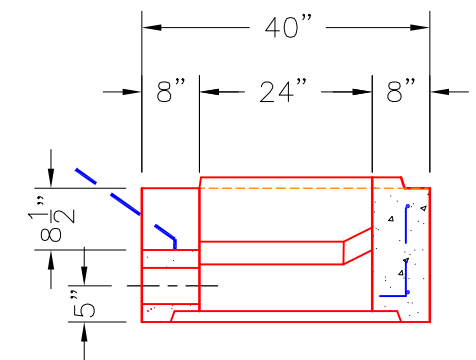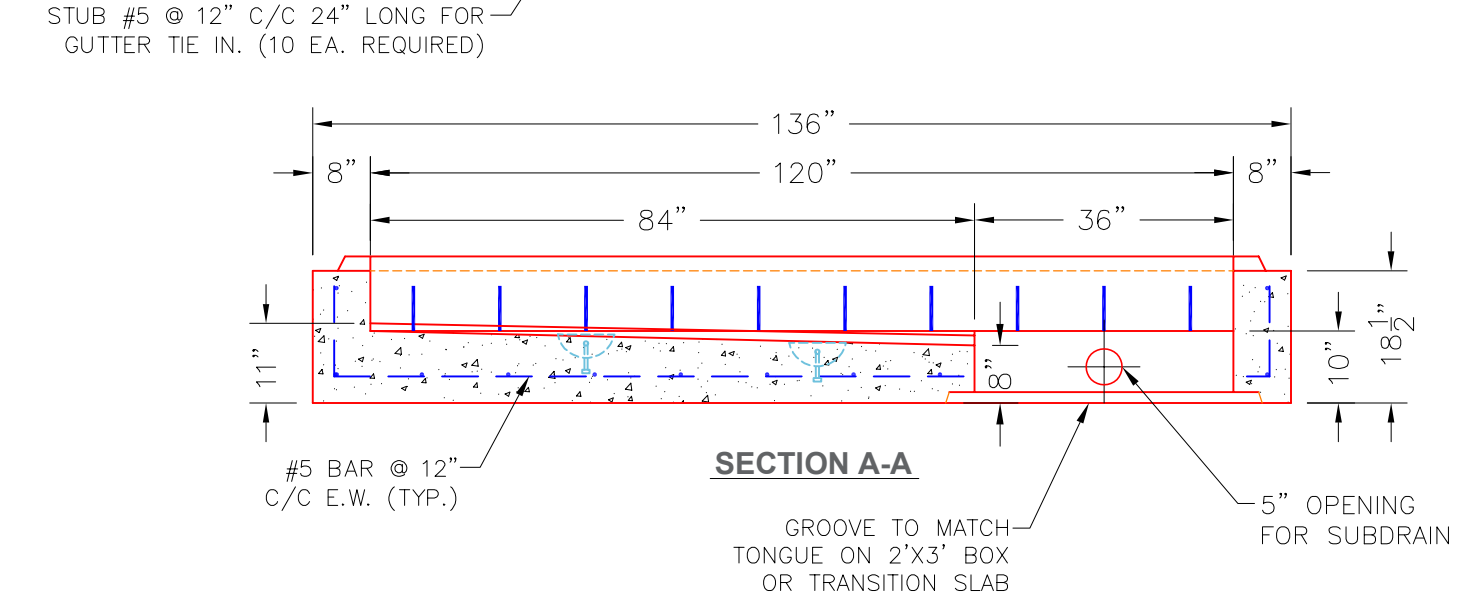

SECTION B-B

PRODUCTION WORK ORDER		PRODUCT I.D.: CBITA-10BR	DESCRIPTION: KYTC 10' CBI-TYPE A TOP PHASE BOTTOM (RIGHT)	
	QUALITY CONTROL CHECKLIST		PRODUCT VIEW: RIGHT SIDE UP	
	☐ ALL DIMENSIONS CORRECT.		CUSTOMER: STOCK	
	☐ LIFTERS INSTALLED.		PLANT: BEAVER DAM, KY.	
	☐ SUBDRAIN HOLE CORRECT.		PROJECT: STOCK	
	☐ REINFORCING CORRECT.		WEIGHT: 5,270 LBS.	
	☐ EXTENDED REBAR INSTALLED.		STRUCTURE ID.: N/A	
	☐ KYTC THROAT CORRECT.		TOP JOINT: SHIP-LAP TONGUE	
☐ ALL PATCHWORK ACCEPTABLE.		BOTTOM JOINT: N/A		SALES ORDER NO: N/A
QC CHECK INITIALS:		CHECK: J.H. ROSS, PE		DRAWING: N. RICHARDS
		DATE: 06/19/23		SCALE: NTS
				PG. 1 of 1